


Note: Please note the actual dimensions achieved may differ from those shown on the drawings.



Existing Front Elevation

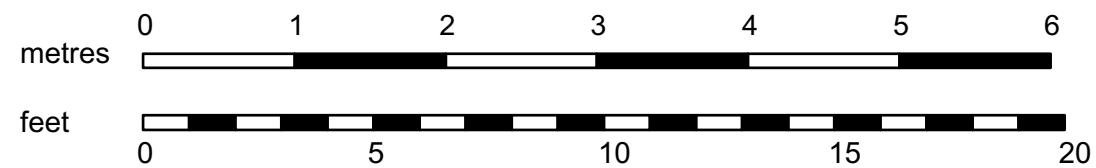

Existing Front Elevation

Scale 1:50 @ A3

Drawing number 287-2
287 Kingston Road, KT19 0BW

Dated: December 2019