



Notes
 DO NOT SCALE FROM THIS DRAWING
 Work to figured dimensions only
 Site dimensions are to be checked before work is started
 If in doubt ask
 ©AES Architect Ltd.

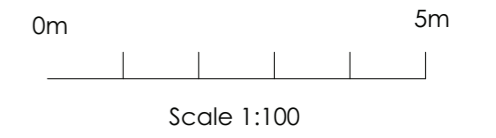


South East Elevation

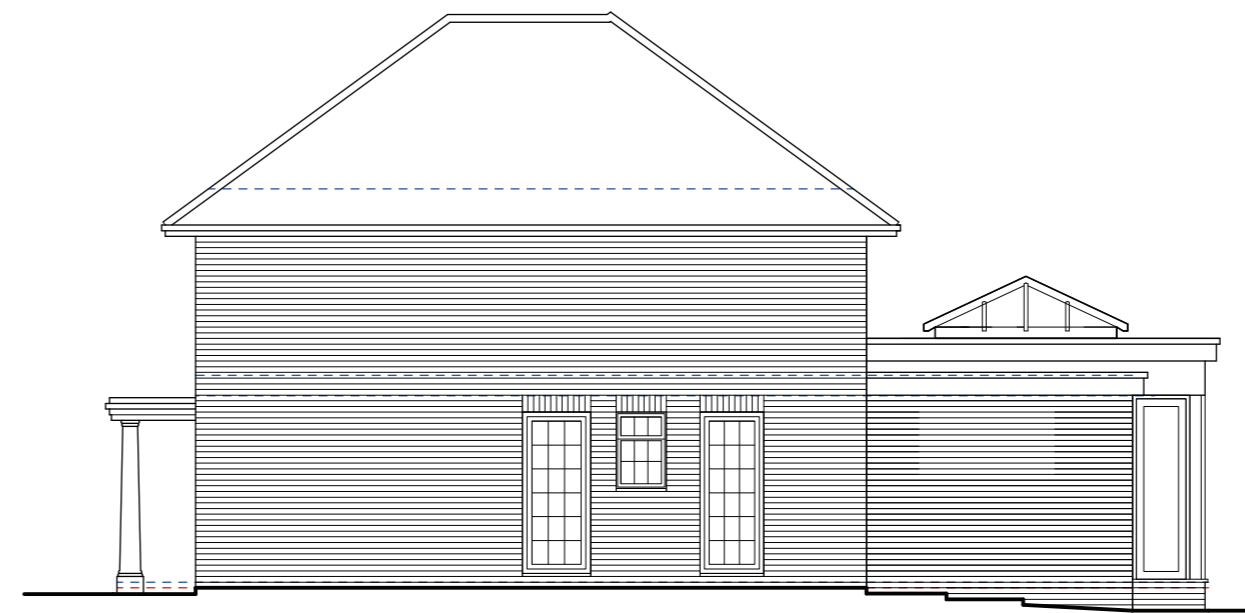


North East Elevation




North West Elevation

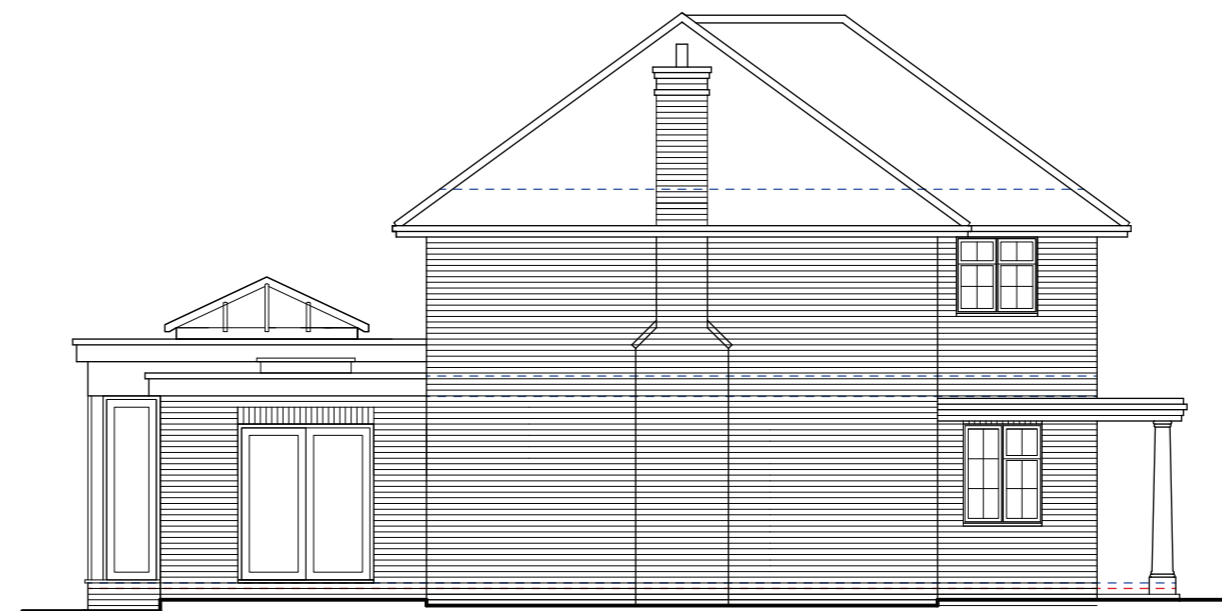



South West Elevation

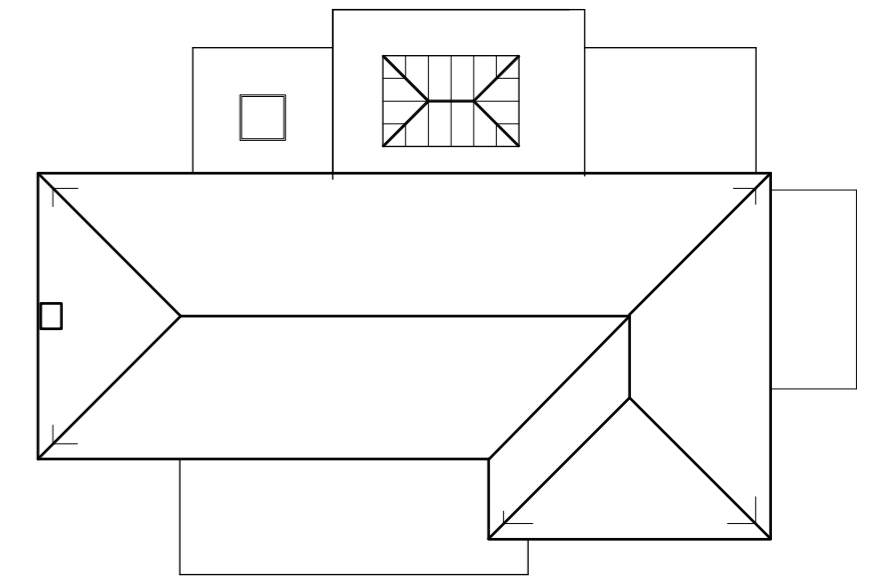

Roof Plan

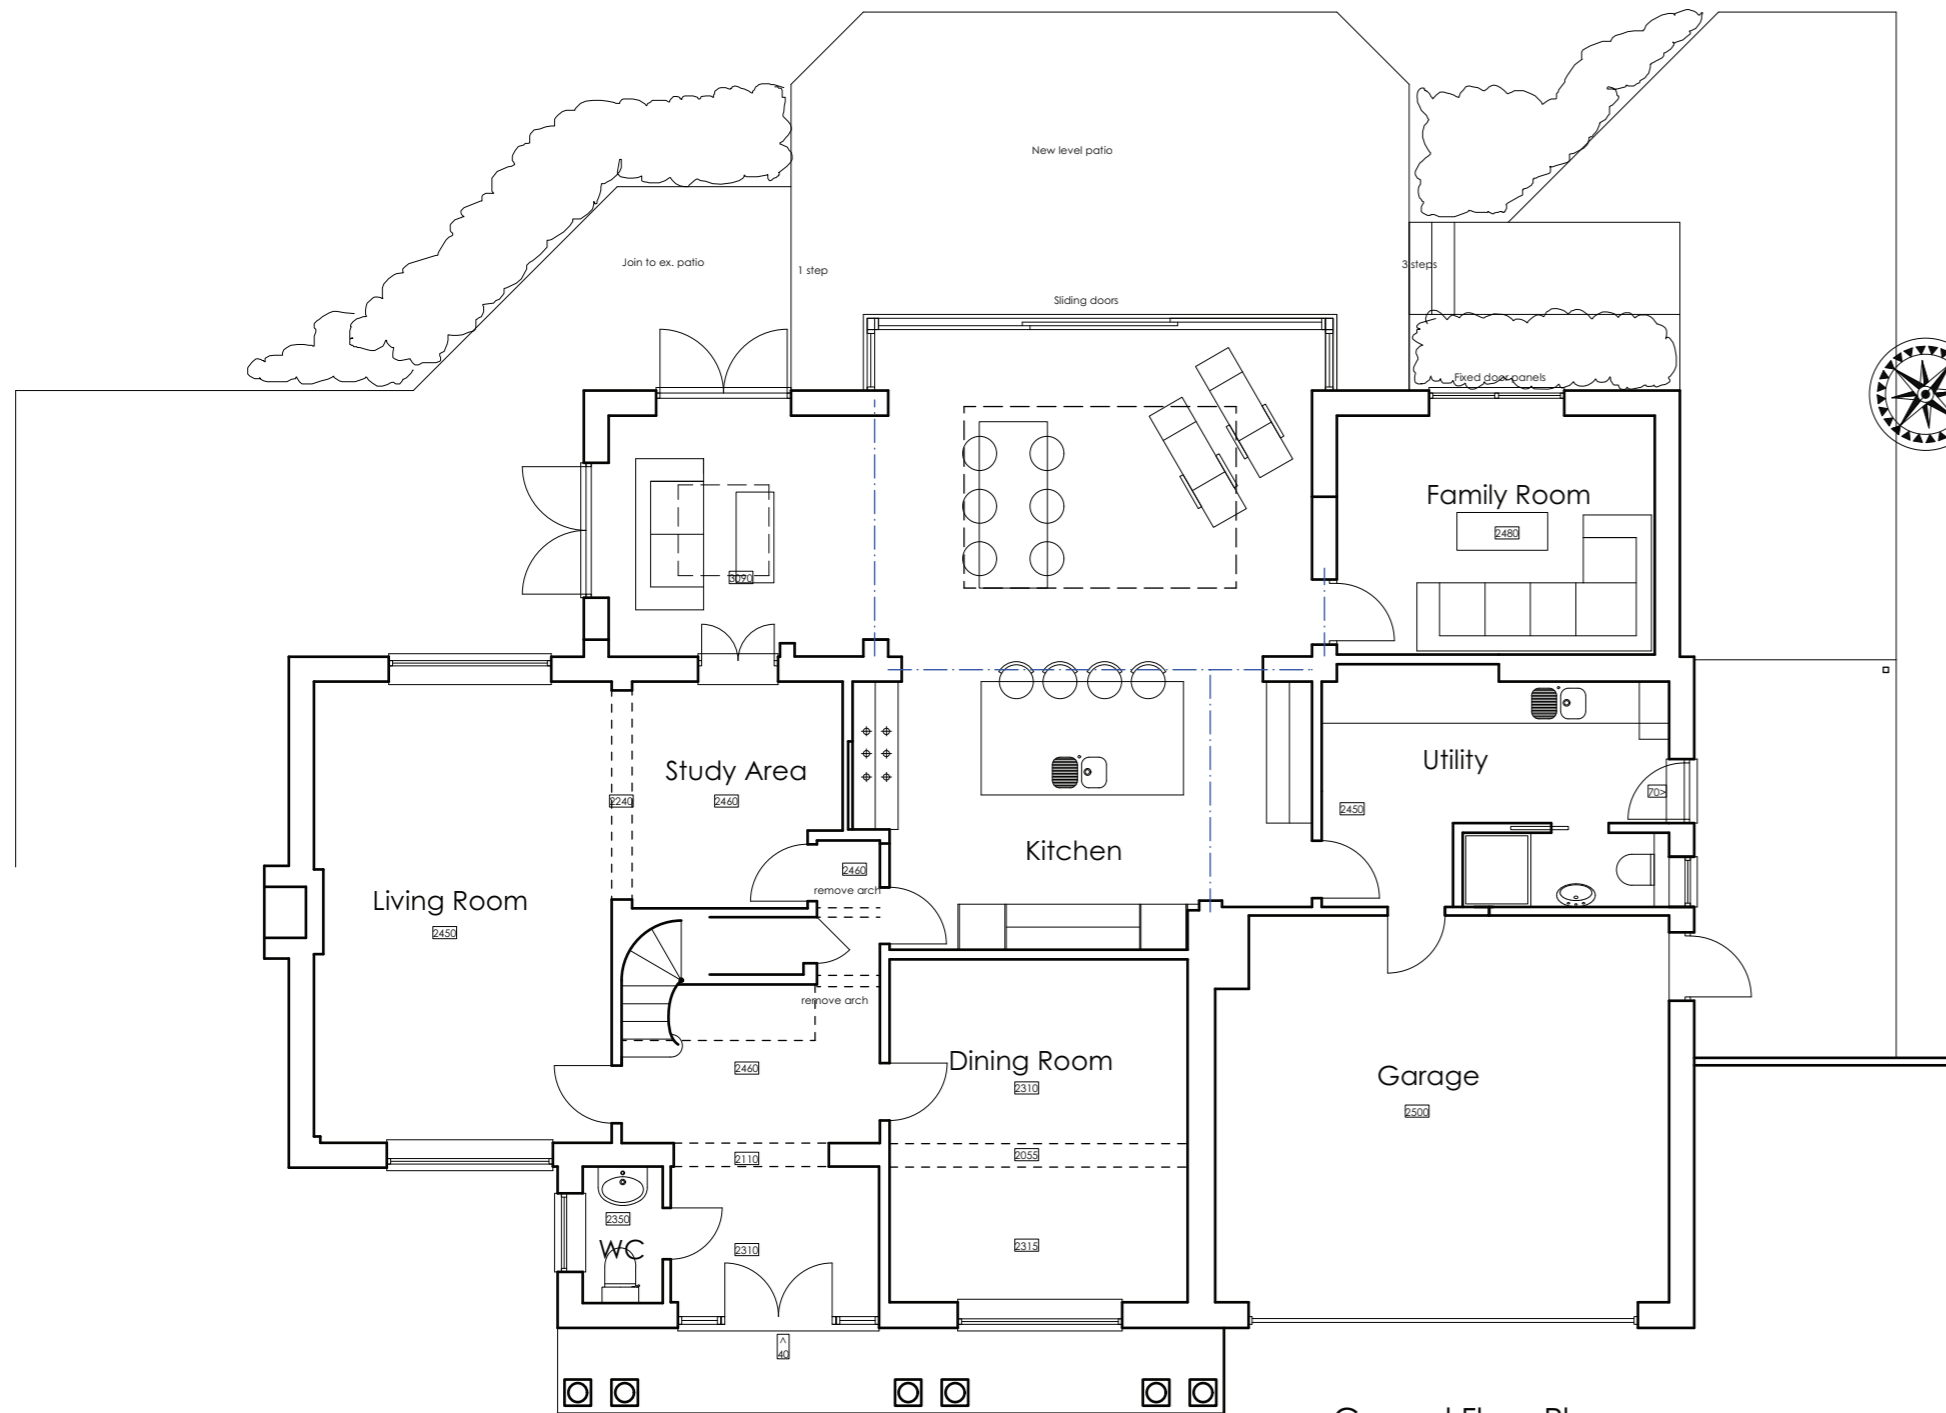

Ground Floor Plan

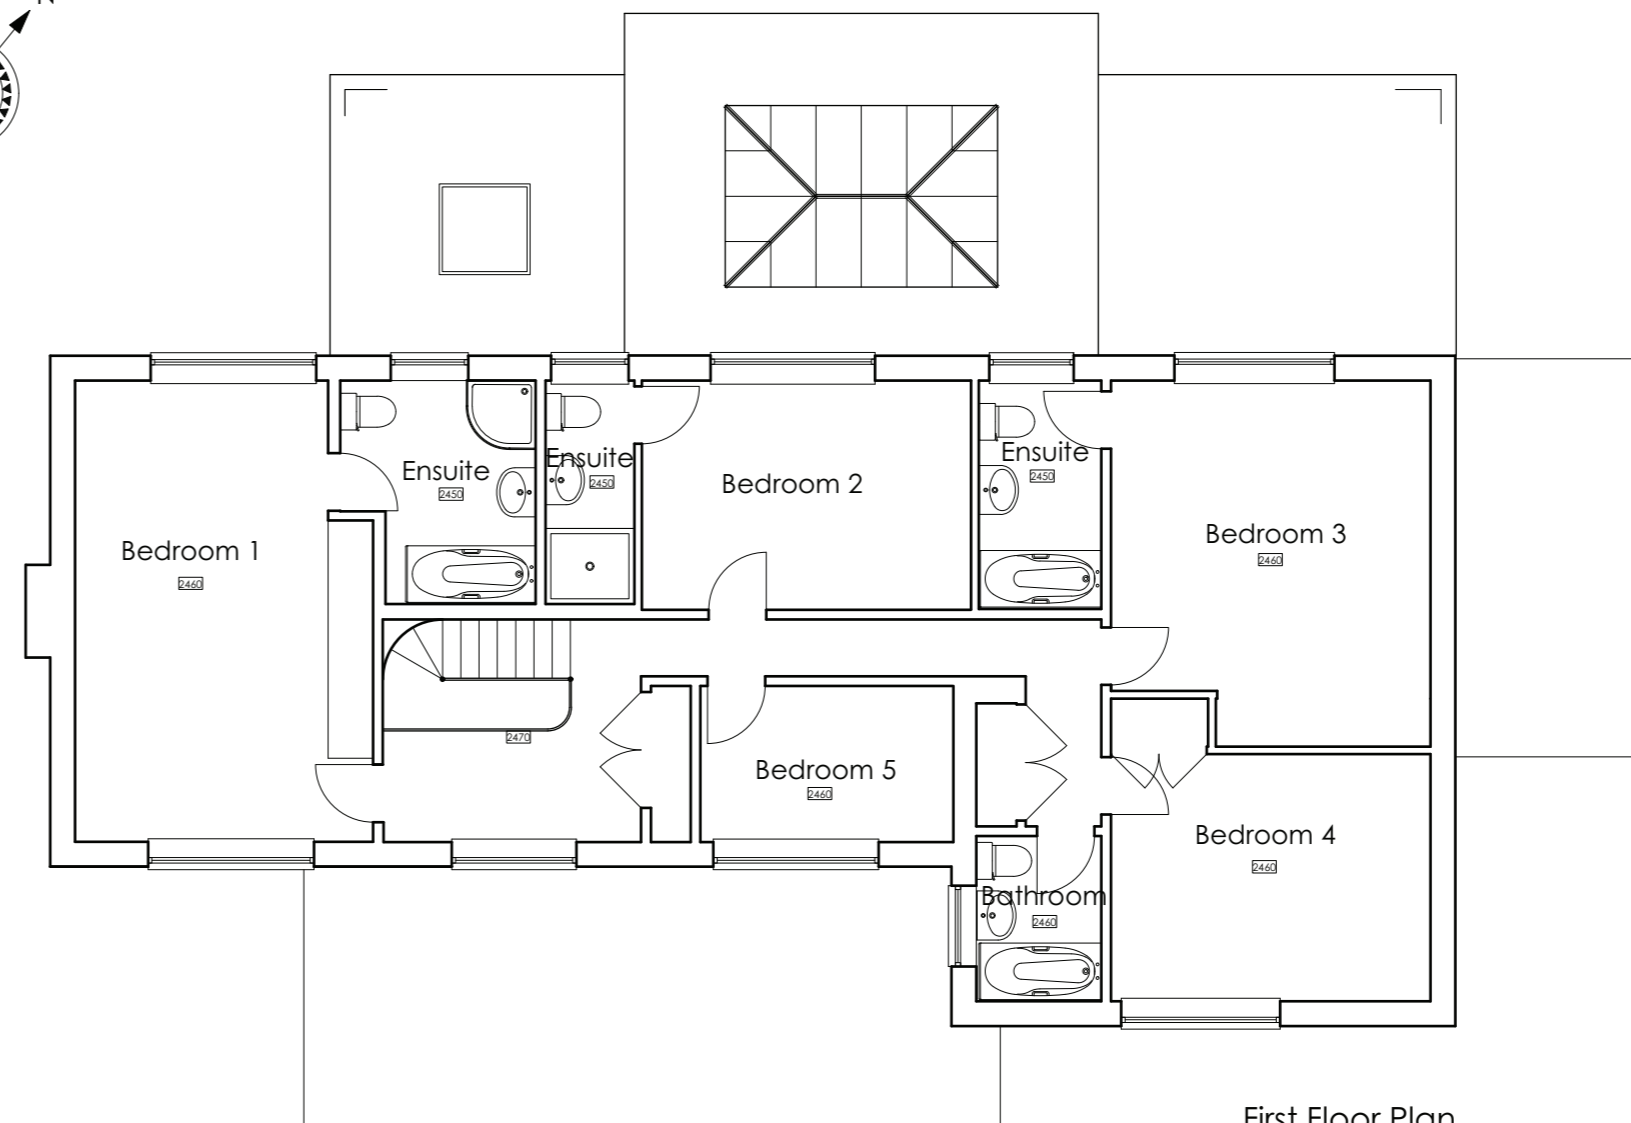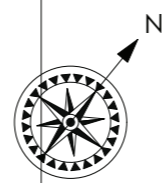

First Floor Plan

B	Client amendments	17.01.21
A	Client amendments	17.12.21

ref.	revision	date
scheme		
Yorktown Burgh Heath Road, Epsom Mr. & Mrs. Beevor		
title Proposed Plans & Elevations		
job ref.	drawg. no.	revision
2140	02	B
scale	1:100, 1:200	date
drawn	checked	drawer
aes		

Anna E Shaw RIBA
AES Architect Ltd

Touchwood
 Rectory Close, Ashted
 Surrey KT21 2AZ

Tel: 01372-819893 or 07775 850172
 E-mail: info@aesarchitect.co.uk
 Web: www.aesarchitect.co.uk