




Notes
 DO NOT SCALE FROM THIS DRAWING
 Work to figured dimensions only
 Site dimensions are to be checked before work is started
 If in doubt ask
 ©AES Architect Ltd.

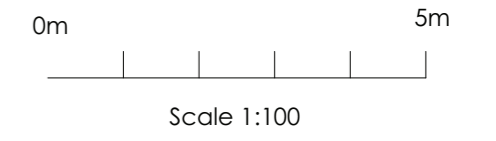


South East Elevation

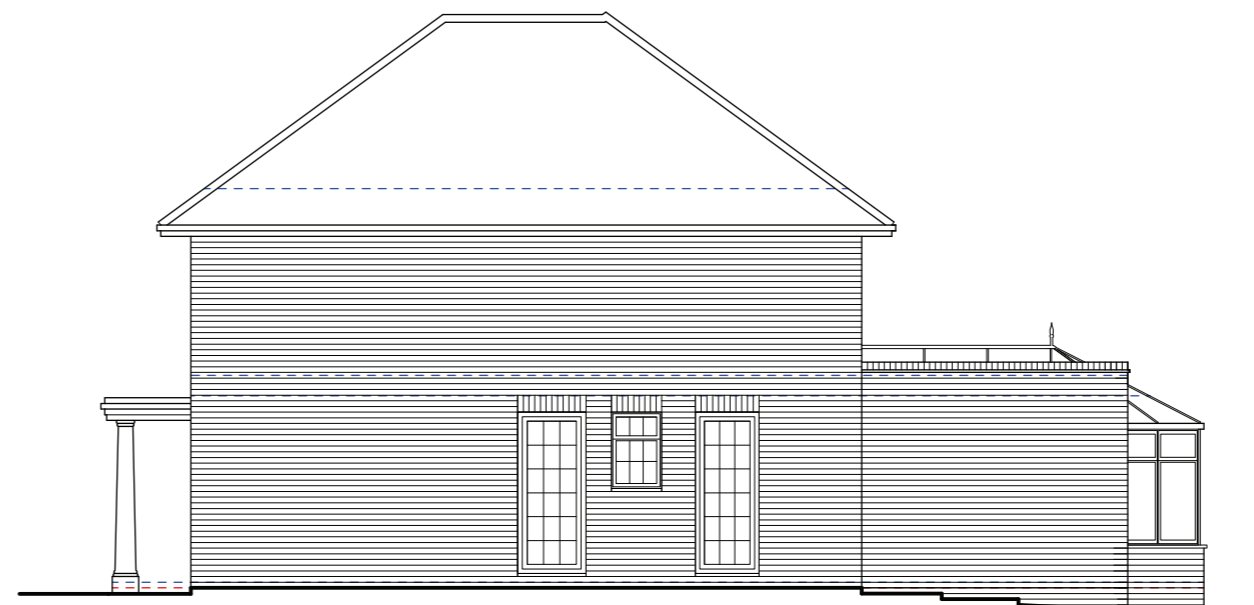


North East Elevation

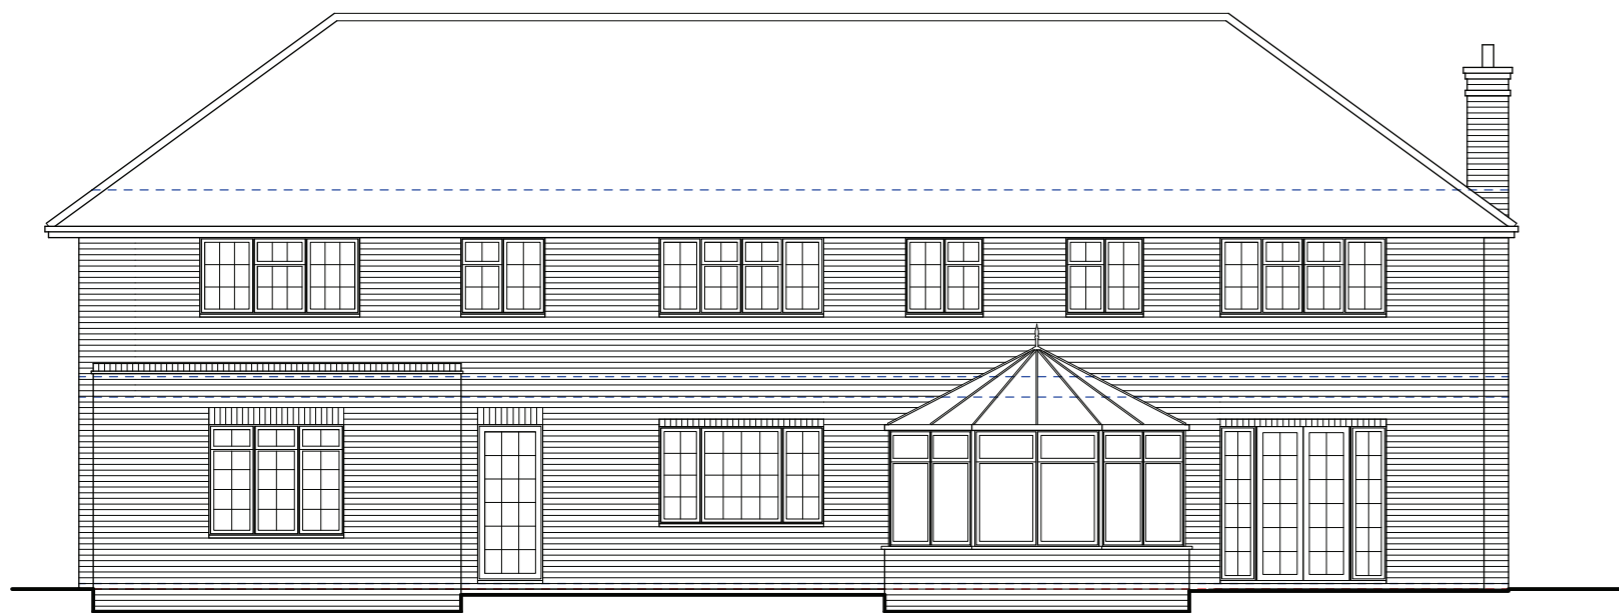


North West Elevation

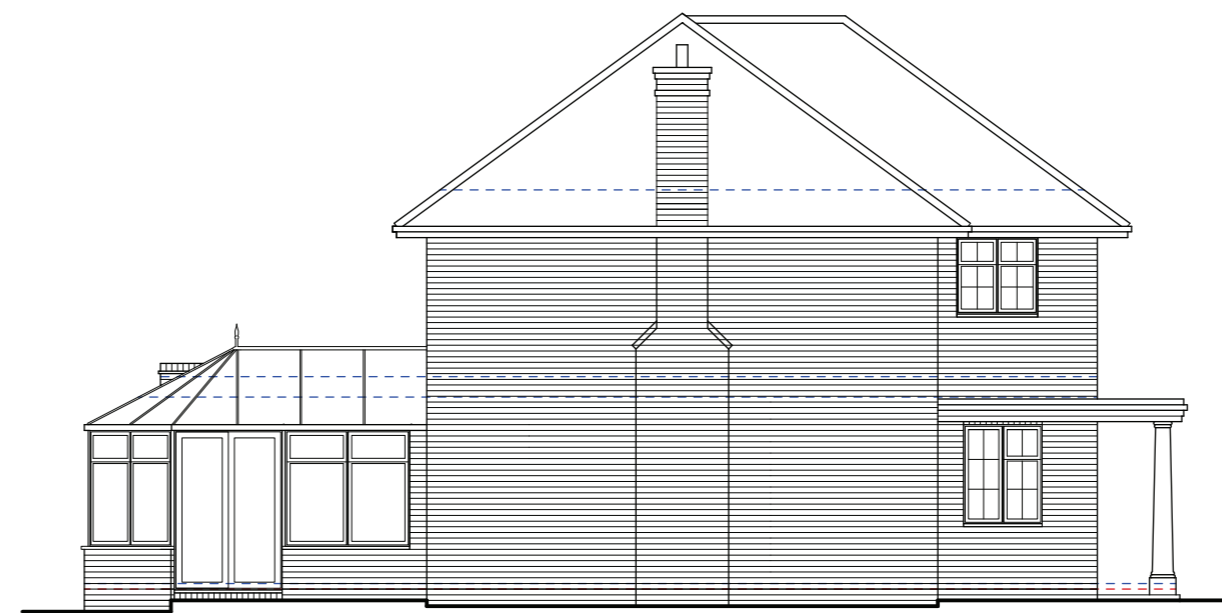



South West Elevation

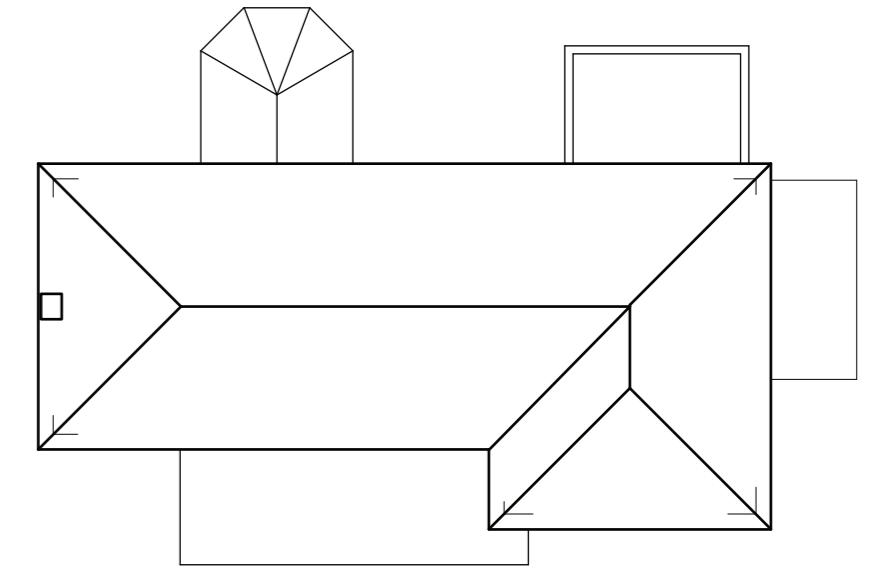

Roof Plan

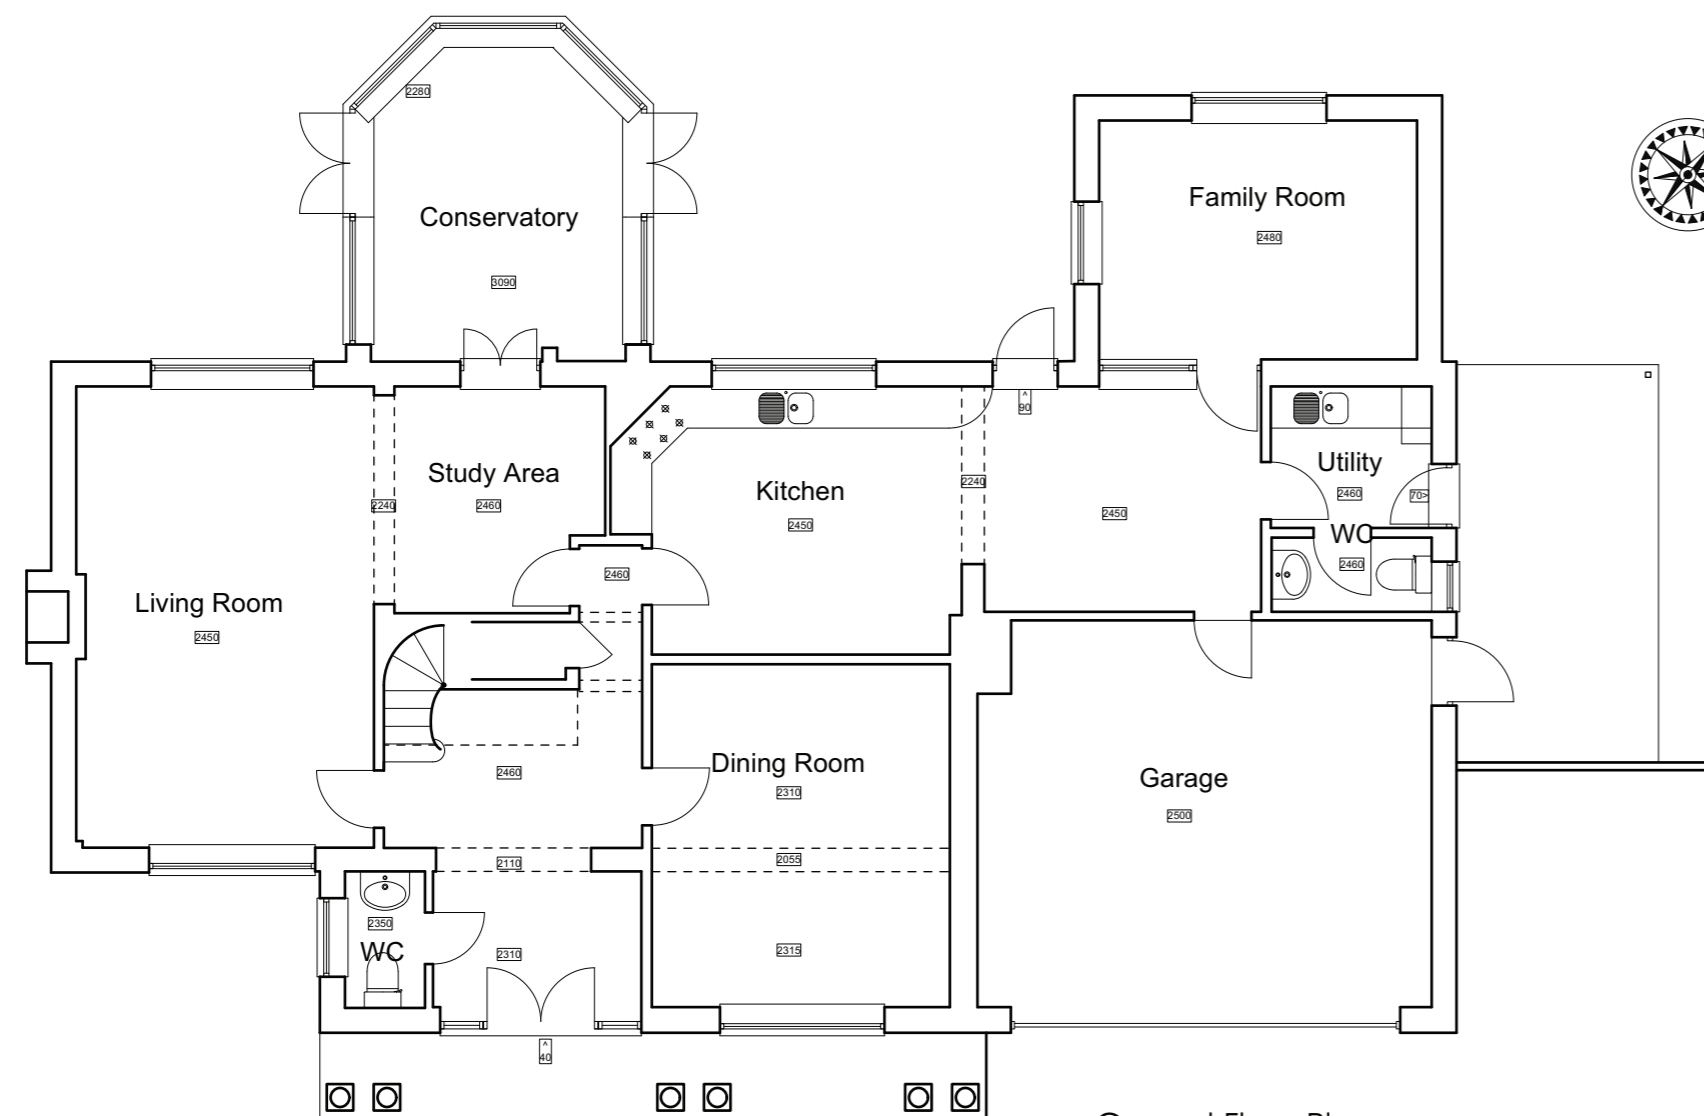

Ground Floor Plan

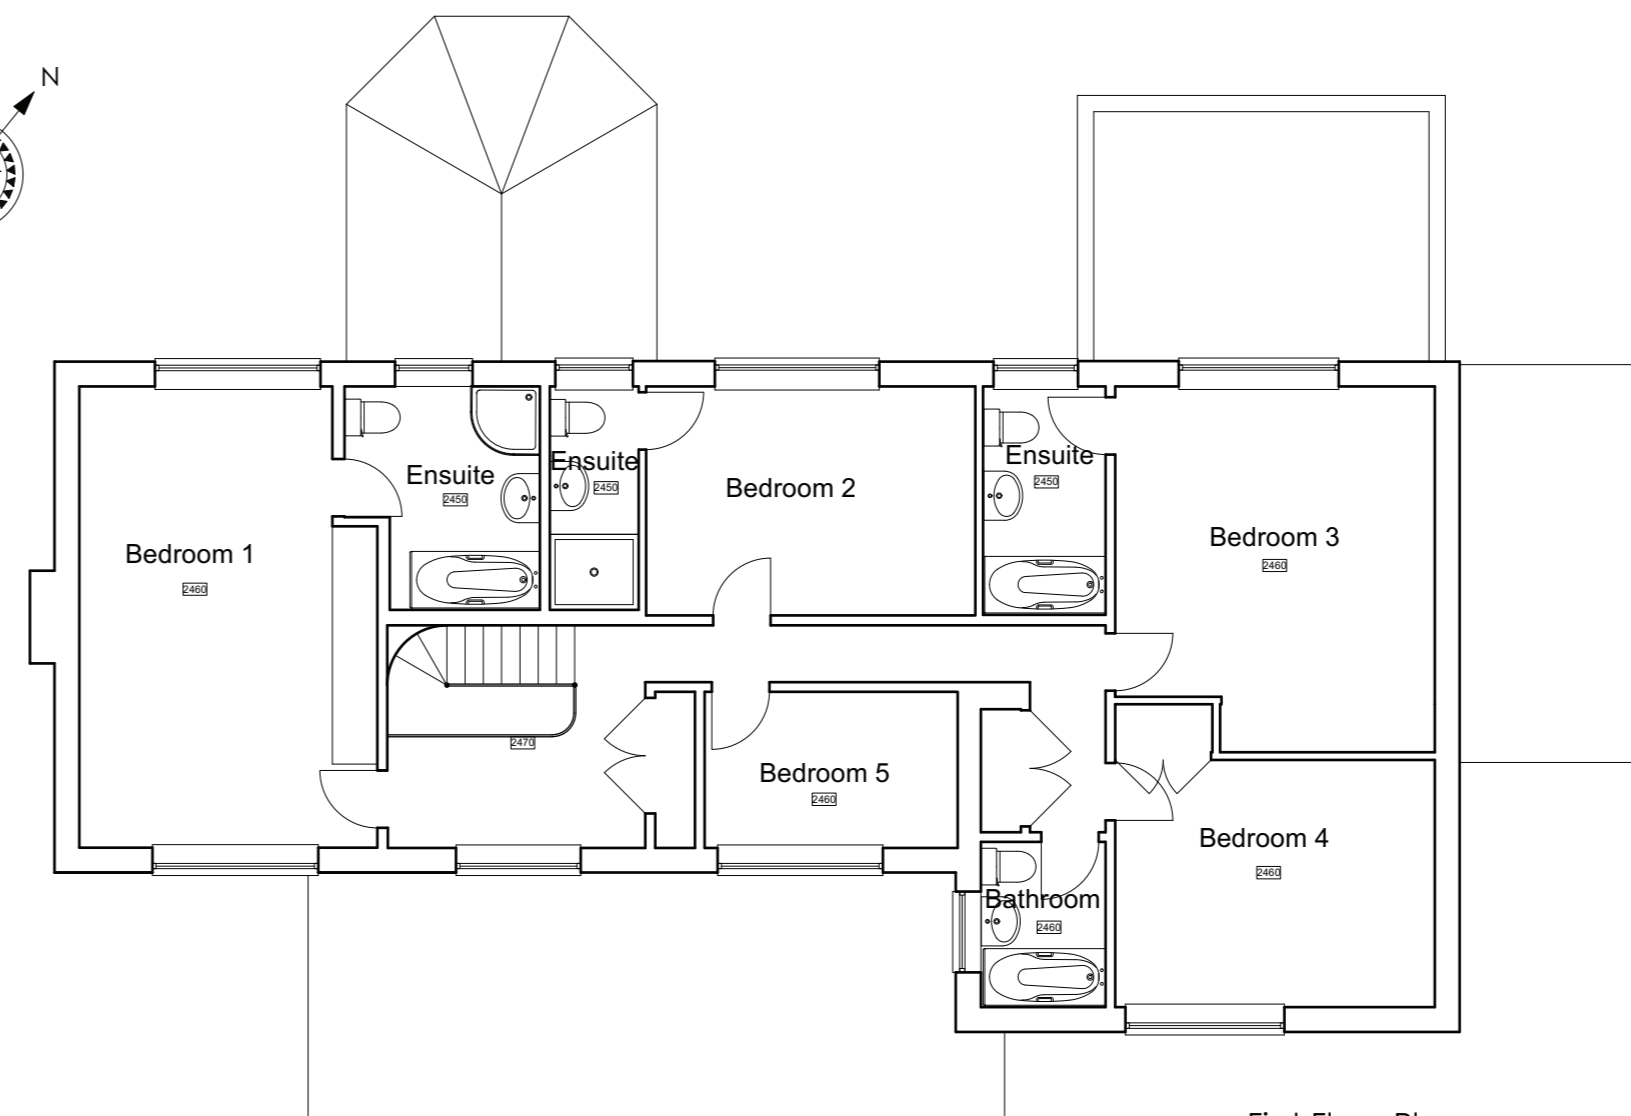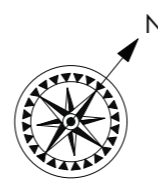

First Floor Plan

ref.	revision	date
scheme		
Yorktown Burgh Heath Road, Epsom Mr. & Mrs. Beevor		
title		
Existing Plans & Elevations		
job ref.	dwg. no.	revision
2140	01	
scale	1:100, 1:200	date
		Nov 2021
drawn	checked	drawn
ehd	aes	

Anna E Shaw RIBA
AES Architect Ltd

Touchwood
 Rectory Close, Ashted
 Surrey KT21 2AZ

Tel: 01372-819893 or 07775 850172
 E-mail: info@aesarchitect.co.uk
 Web: www.aesarchitect.co.uk