
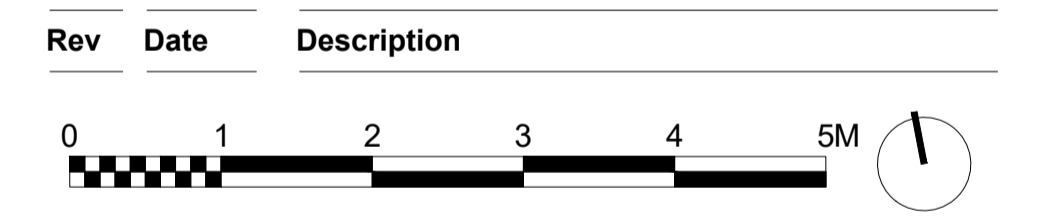


Notes
 Do not scale from drawing unless for planning purposes.
 All dimensions to be checked on site.
 All levels to be checked on site.
 All setting out must be checked on site.
 This drawing is copyright WhitemanDesign.
 This drawing must not be used onsite unless 'Issued for Construction'.

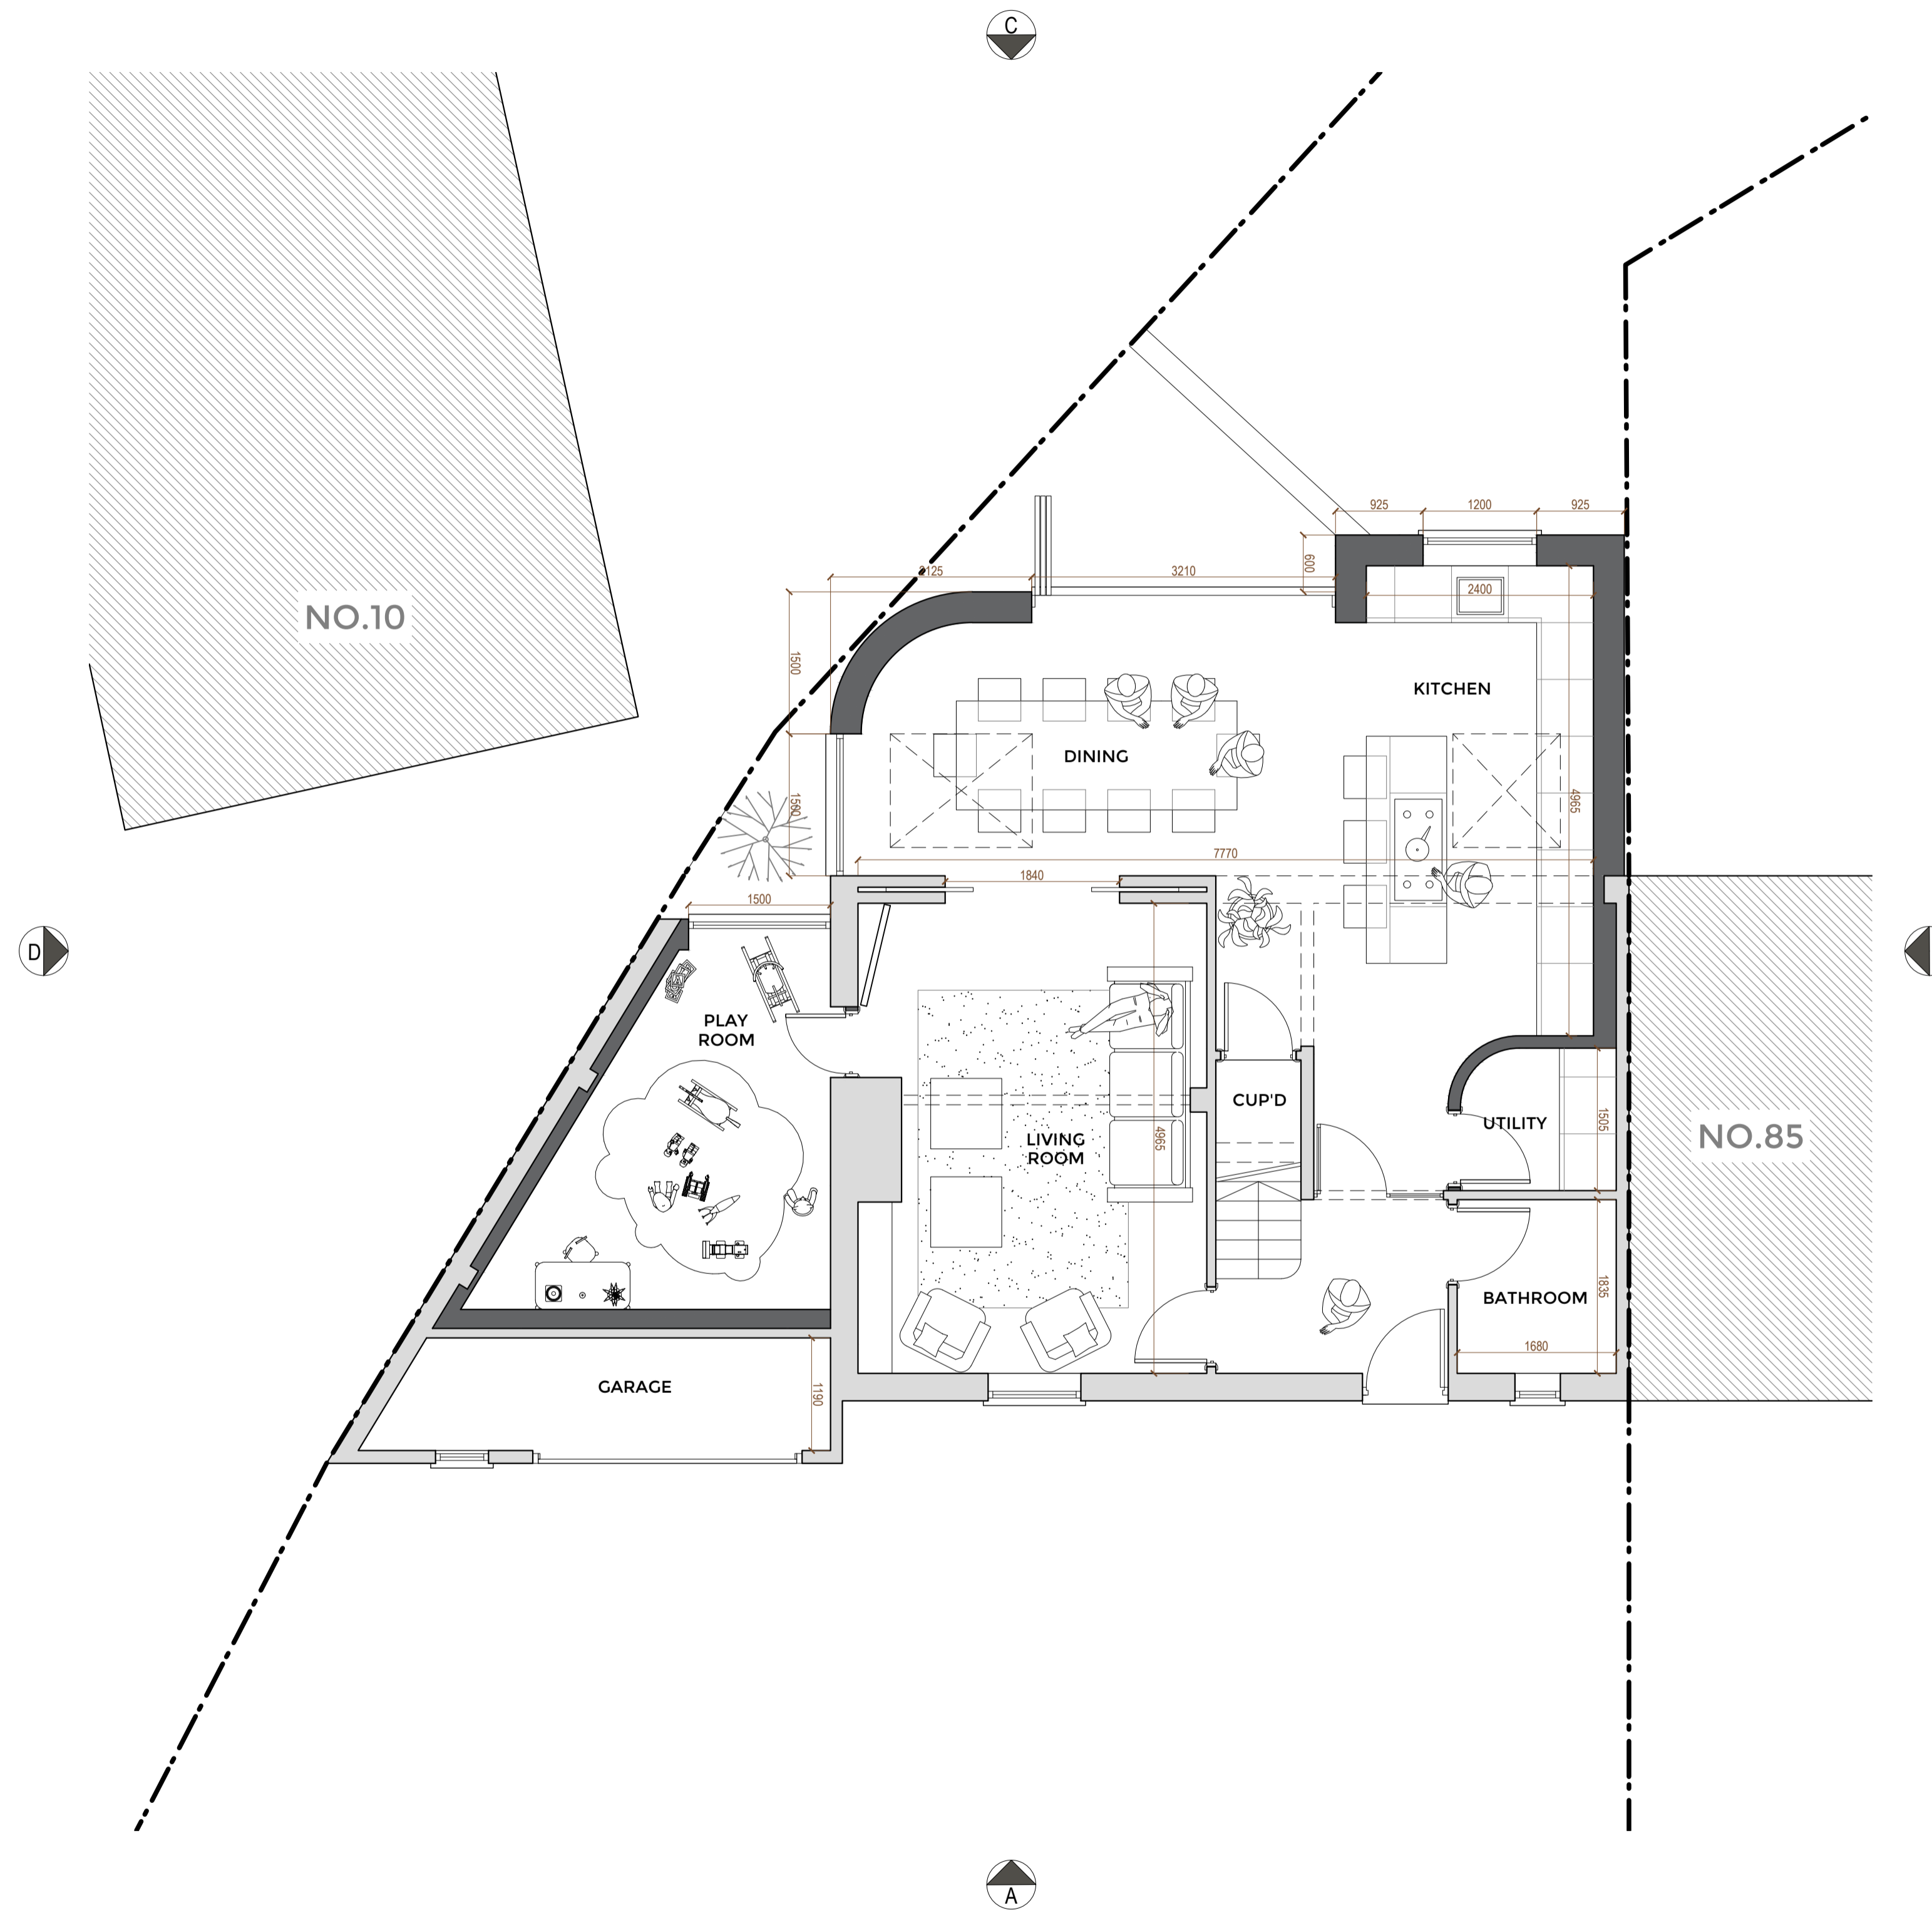

Project
 83 Ebbisham Road

Client
 Attie & Michael

Date
 13/05/21

Scale
 1 : 100 at A3
 1 : 50 at A1

Drawing Title
 Proposed Ground Floor Plan

Drawn _____ **Checked** _____ **Approved** _____

Drawing Status
 For Information


Project	View	Drawing No.	Rev
17361	P	020	-

7C West Street
 Ewell, KT17 1UZ
 Telephone
 +44 (0)7792337613

lee@whitemanarchitects.com
 www.whitemanarchitects.com

WhitemanArchitects

Notes
 Do not scale from drawing unless for planning purposes.
 All dimensions to be checked on site.
 All levels to be checked on site.
 All setting out must be checked on site.
 This drawing is copyright WhitemanDesign.
 This drawing must not be used onsite unless 'Issued for Construction'.

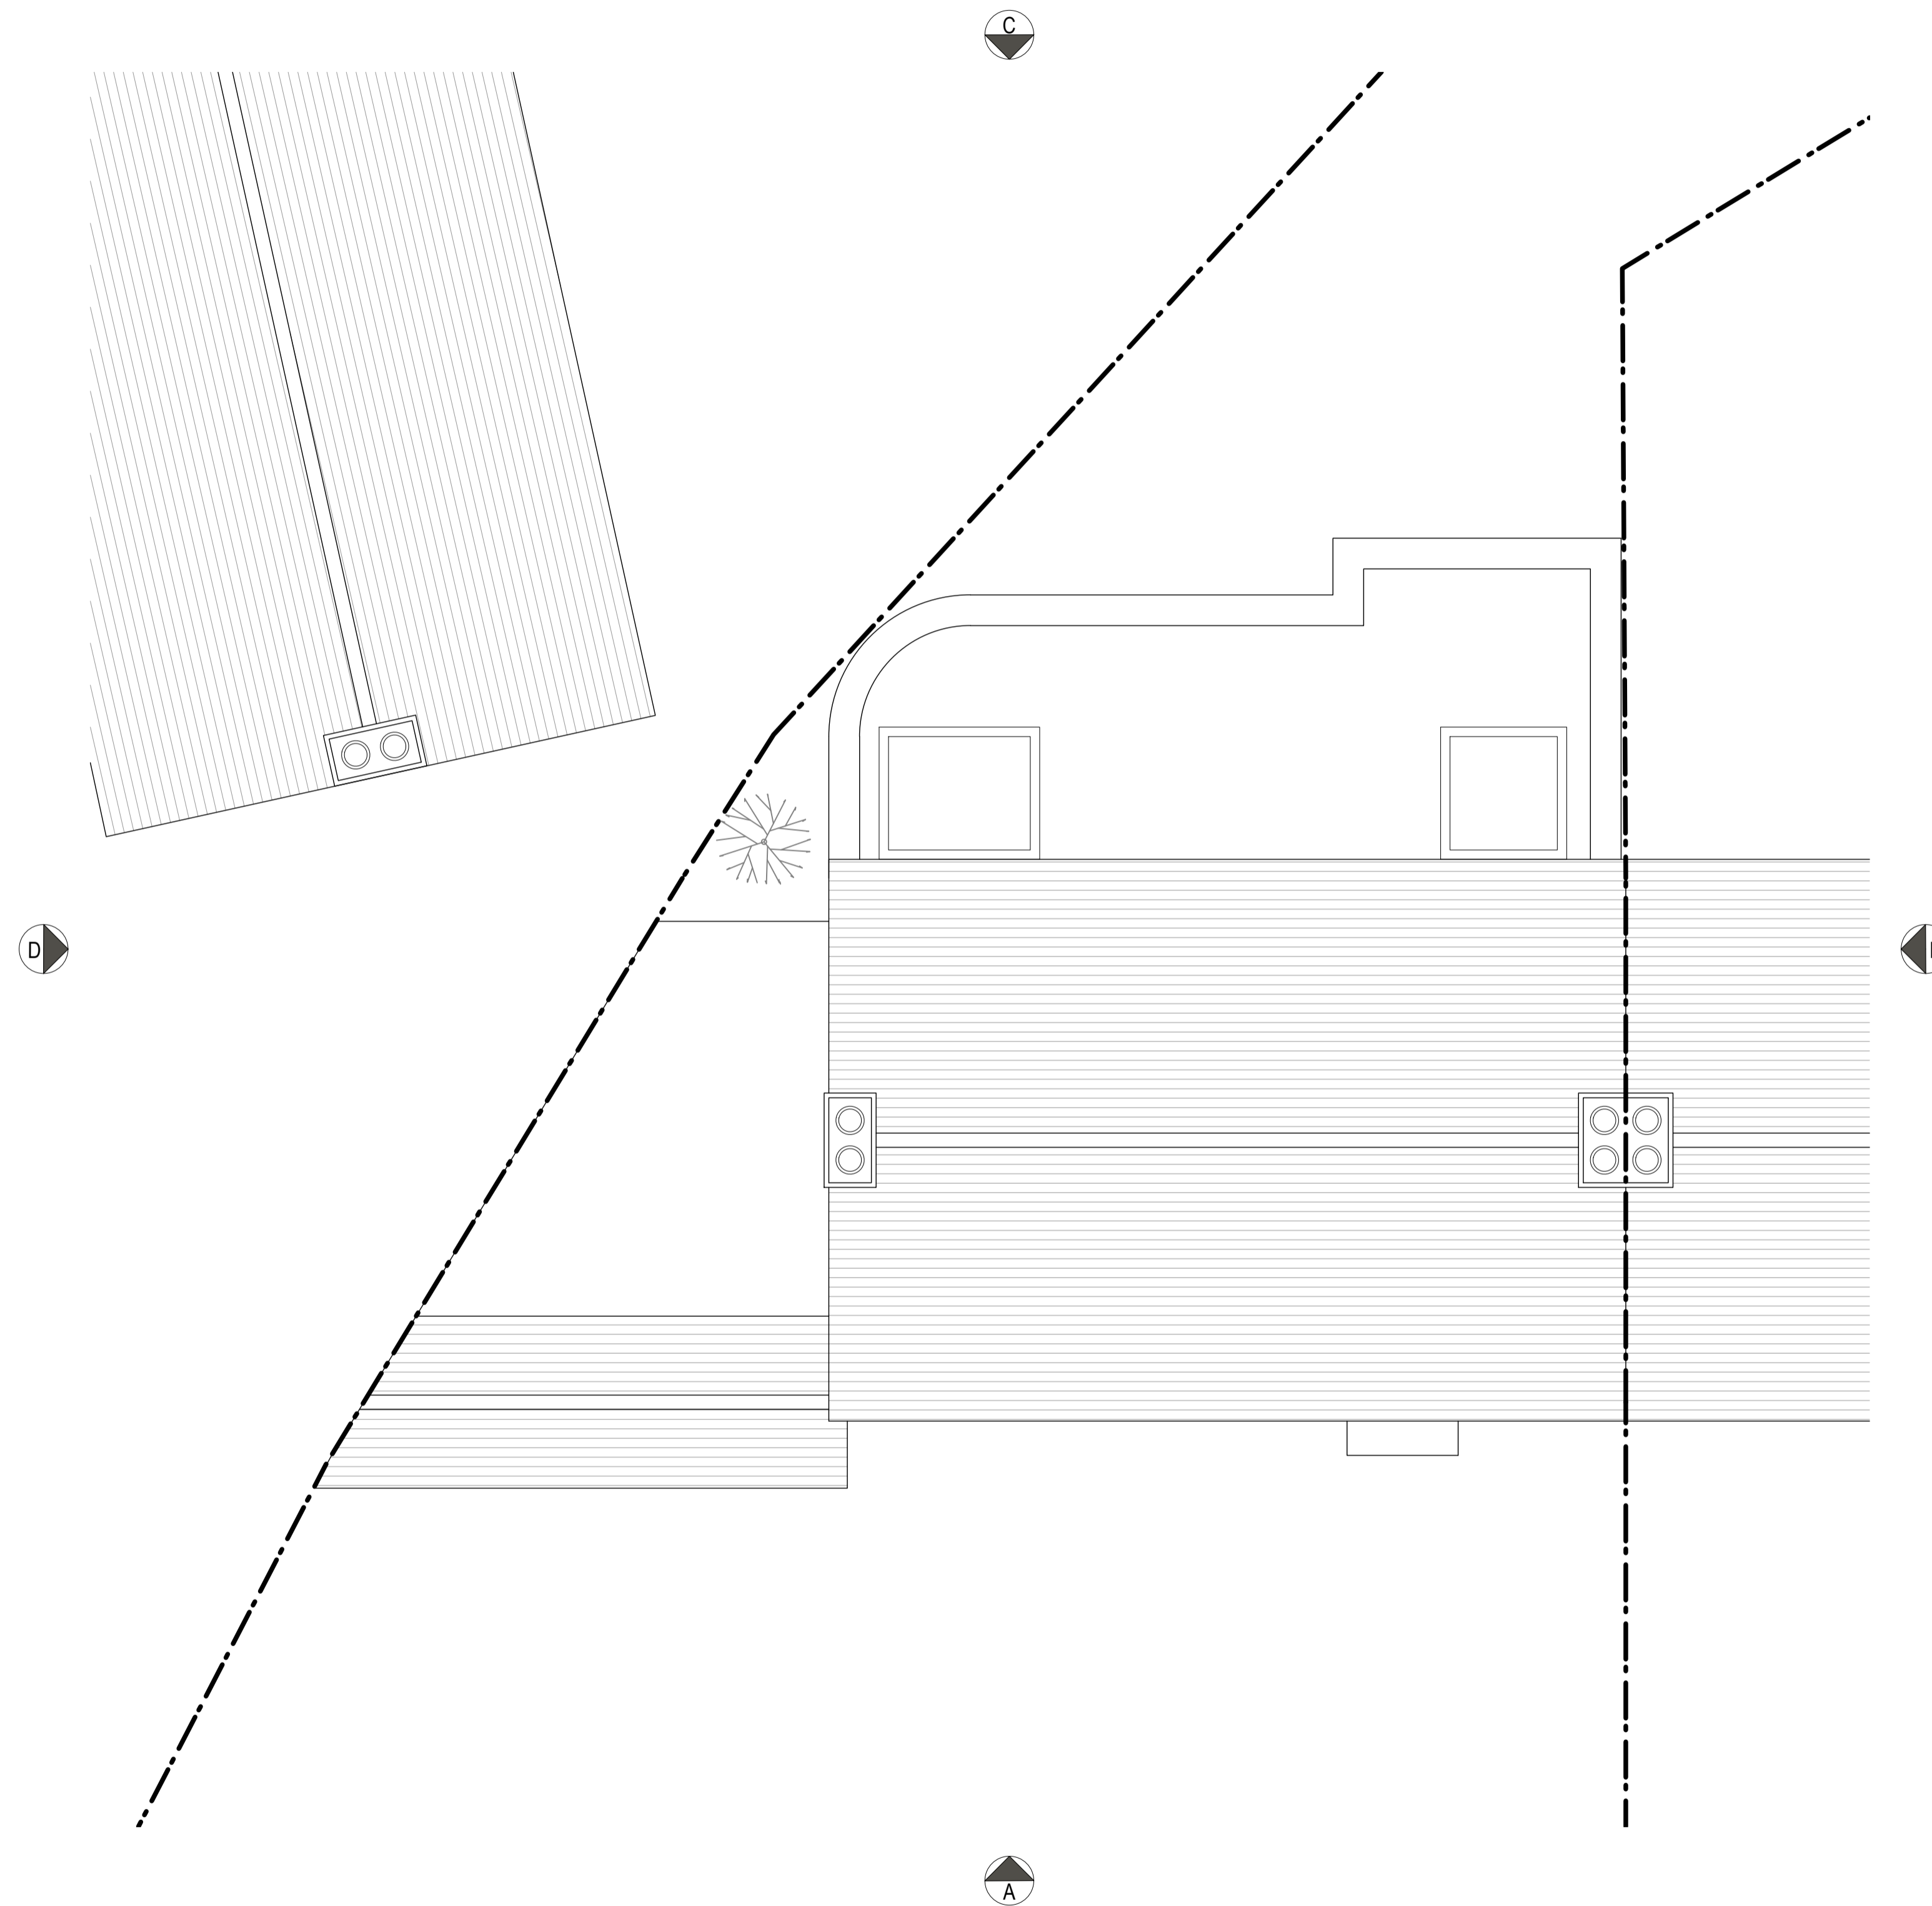

Rev	Date	Description
-----	------	-------------



Project
 83 Ebbisham Road

Client
 Attie & Michael

Date
 13/05/21

Scale
 1 : 100 at A3
 1 : 50 at A1

Drawing Title
 Proposed Roof Plan

Drawn **Checked** **Approved**

Drawing Status
 For Information

Project	View	Drawing No.	Rev
17361	P	022	-


7C West Street
 Ewell, KT17 1UZ
 Telephone
 +44 (0)7792337613

lee@whitemanarchitects.com
 www.whitemanarchitects.com

WhitemanArchitects

Notes

Do not scale from drawing unless for planning purposes.
All dimensions to be checked on site.
All levels to be checked on site.
All setting out must be checked on site.
This drawing is copyright WhitemanDesign.
This drawing must not be used onsite unless 'Issued for Construction'.

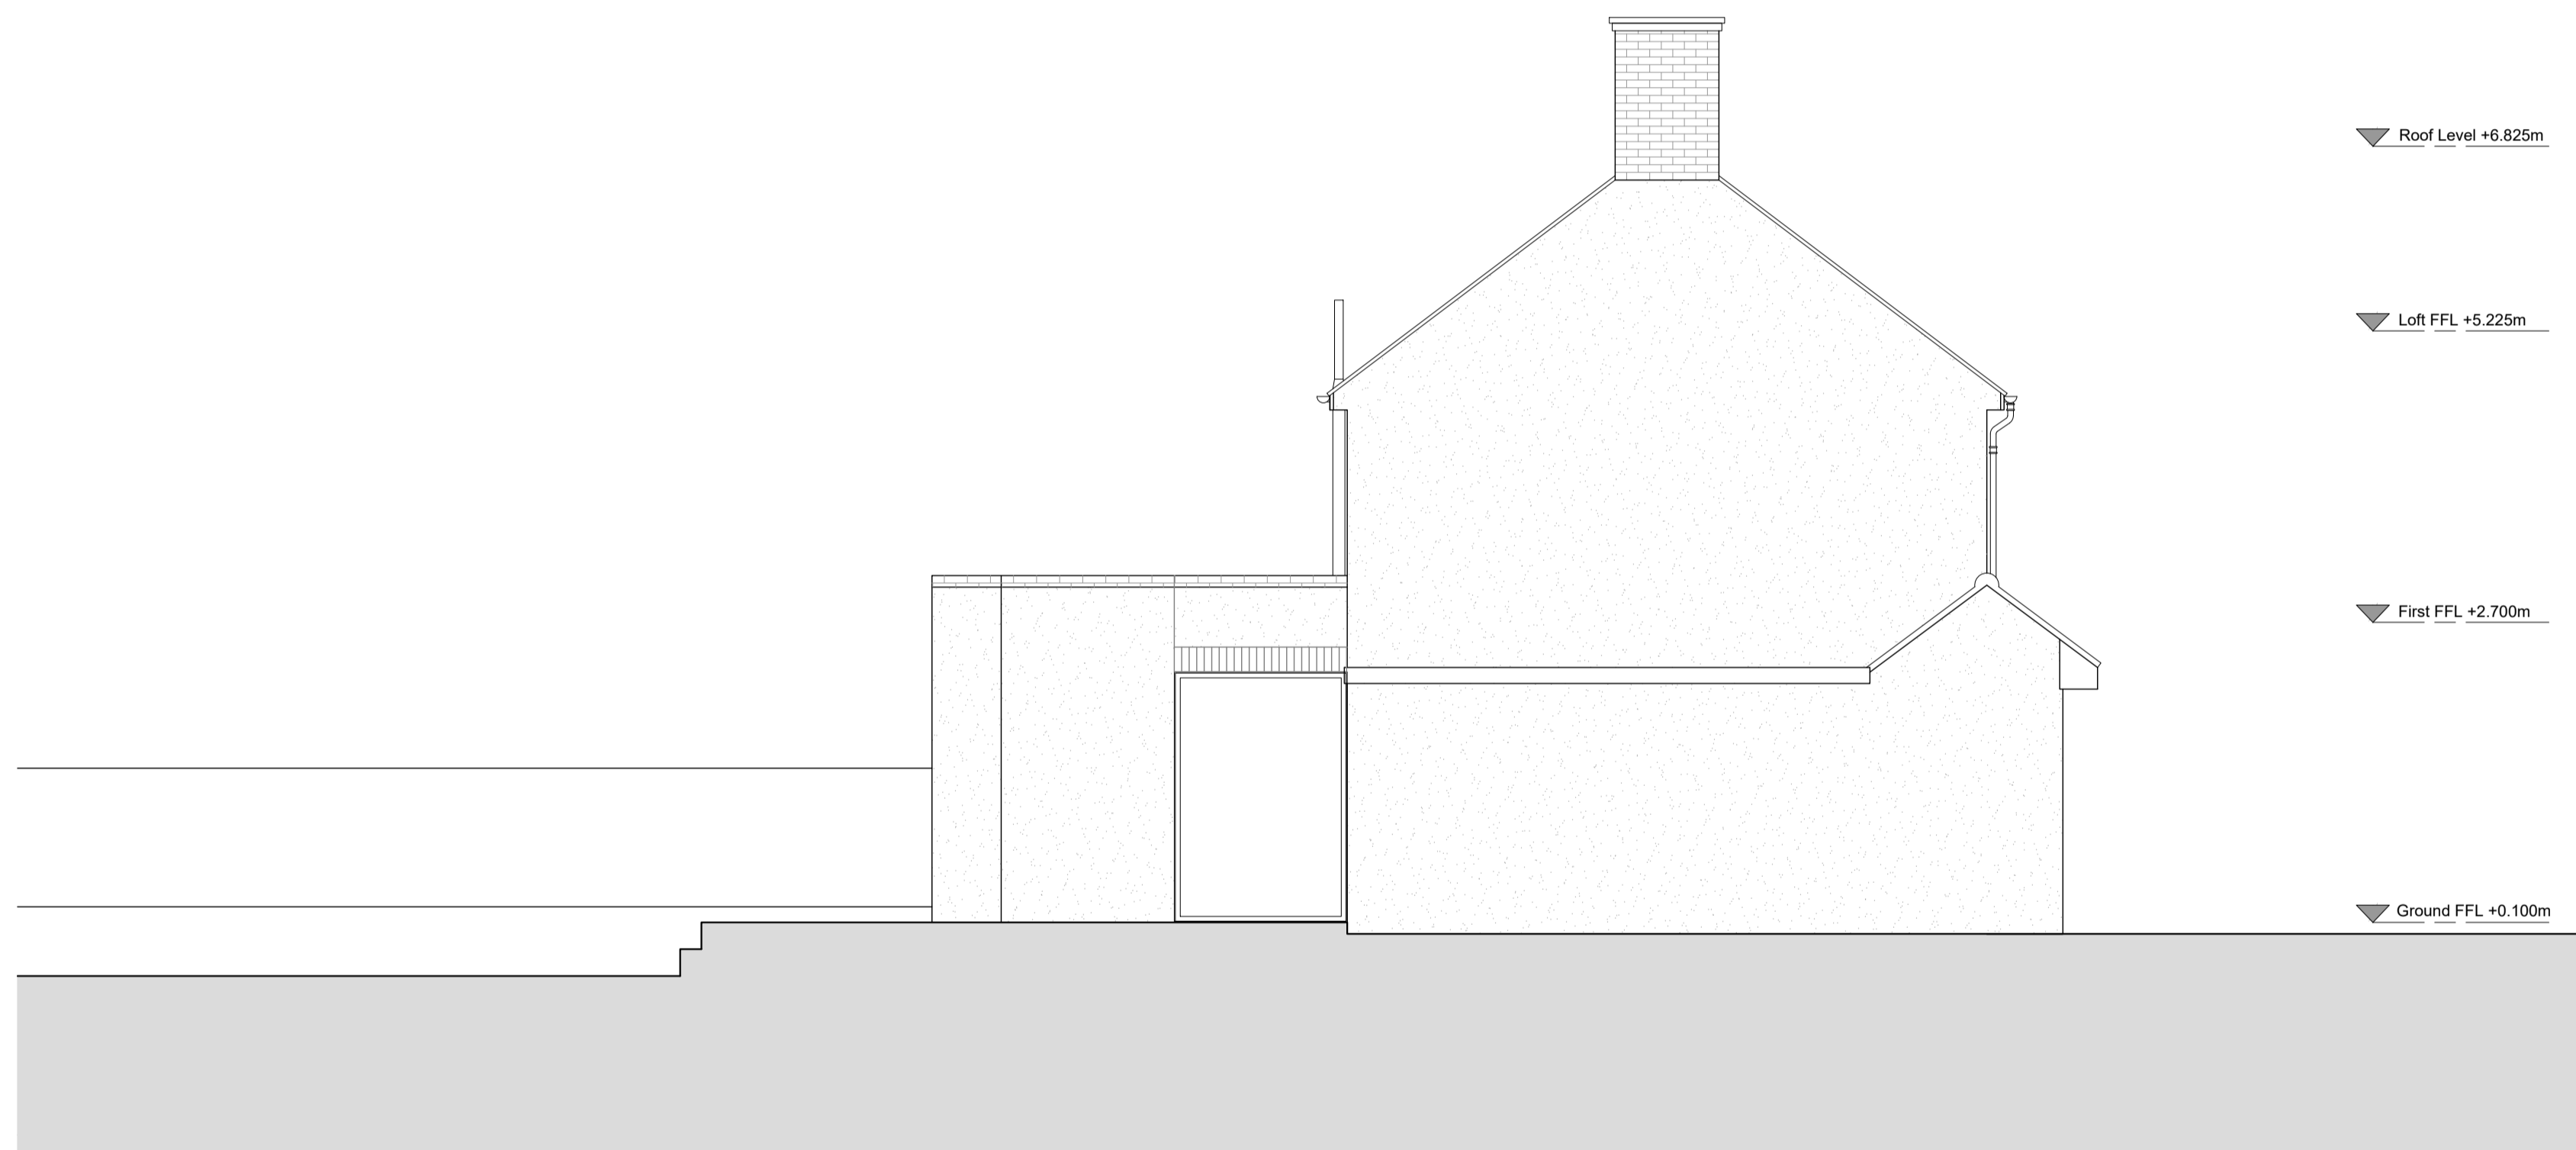

Rev	Date	Description
-----	------	-------------



Project
83 Ebbisham Road

Client
Attie & Michael

Date
13/05/21

Scale
1 : 100 at A3
1 : 50 at A1

Drawing Title
Proposed West Elevation

Drawn **Checked** **Approved**


Drawing Status
For Information

Project	View	Drawing No.	Rev
17361	E	023	-

7C West Street
Ewell, KT17 1UZ
Telephone
+44 (0)7792337613

lee@whitemanarchitects.com
www.whitemanarchitects.com

Notes
 Do not scale from drawing unless for planning purposes.
 All dimensions to be checked on site.
 All levels to be checked on site.
 All setting out must be checked on site.
 This drawing is copyright WhitemanDesign.
 This drawing must not be used onsite unless 'Issued for Construction'.

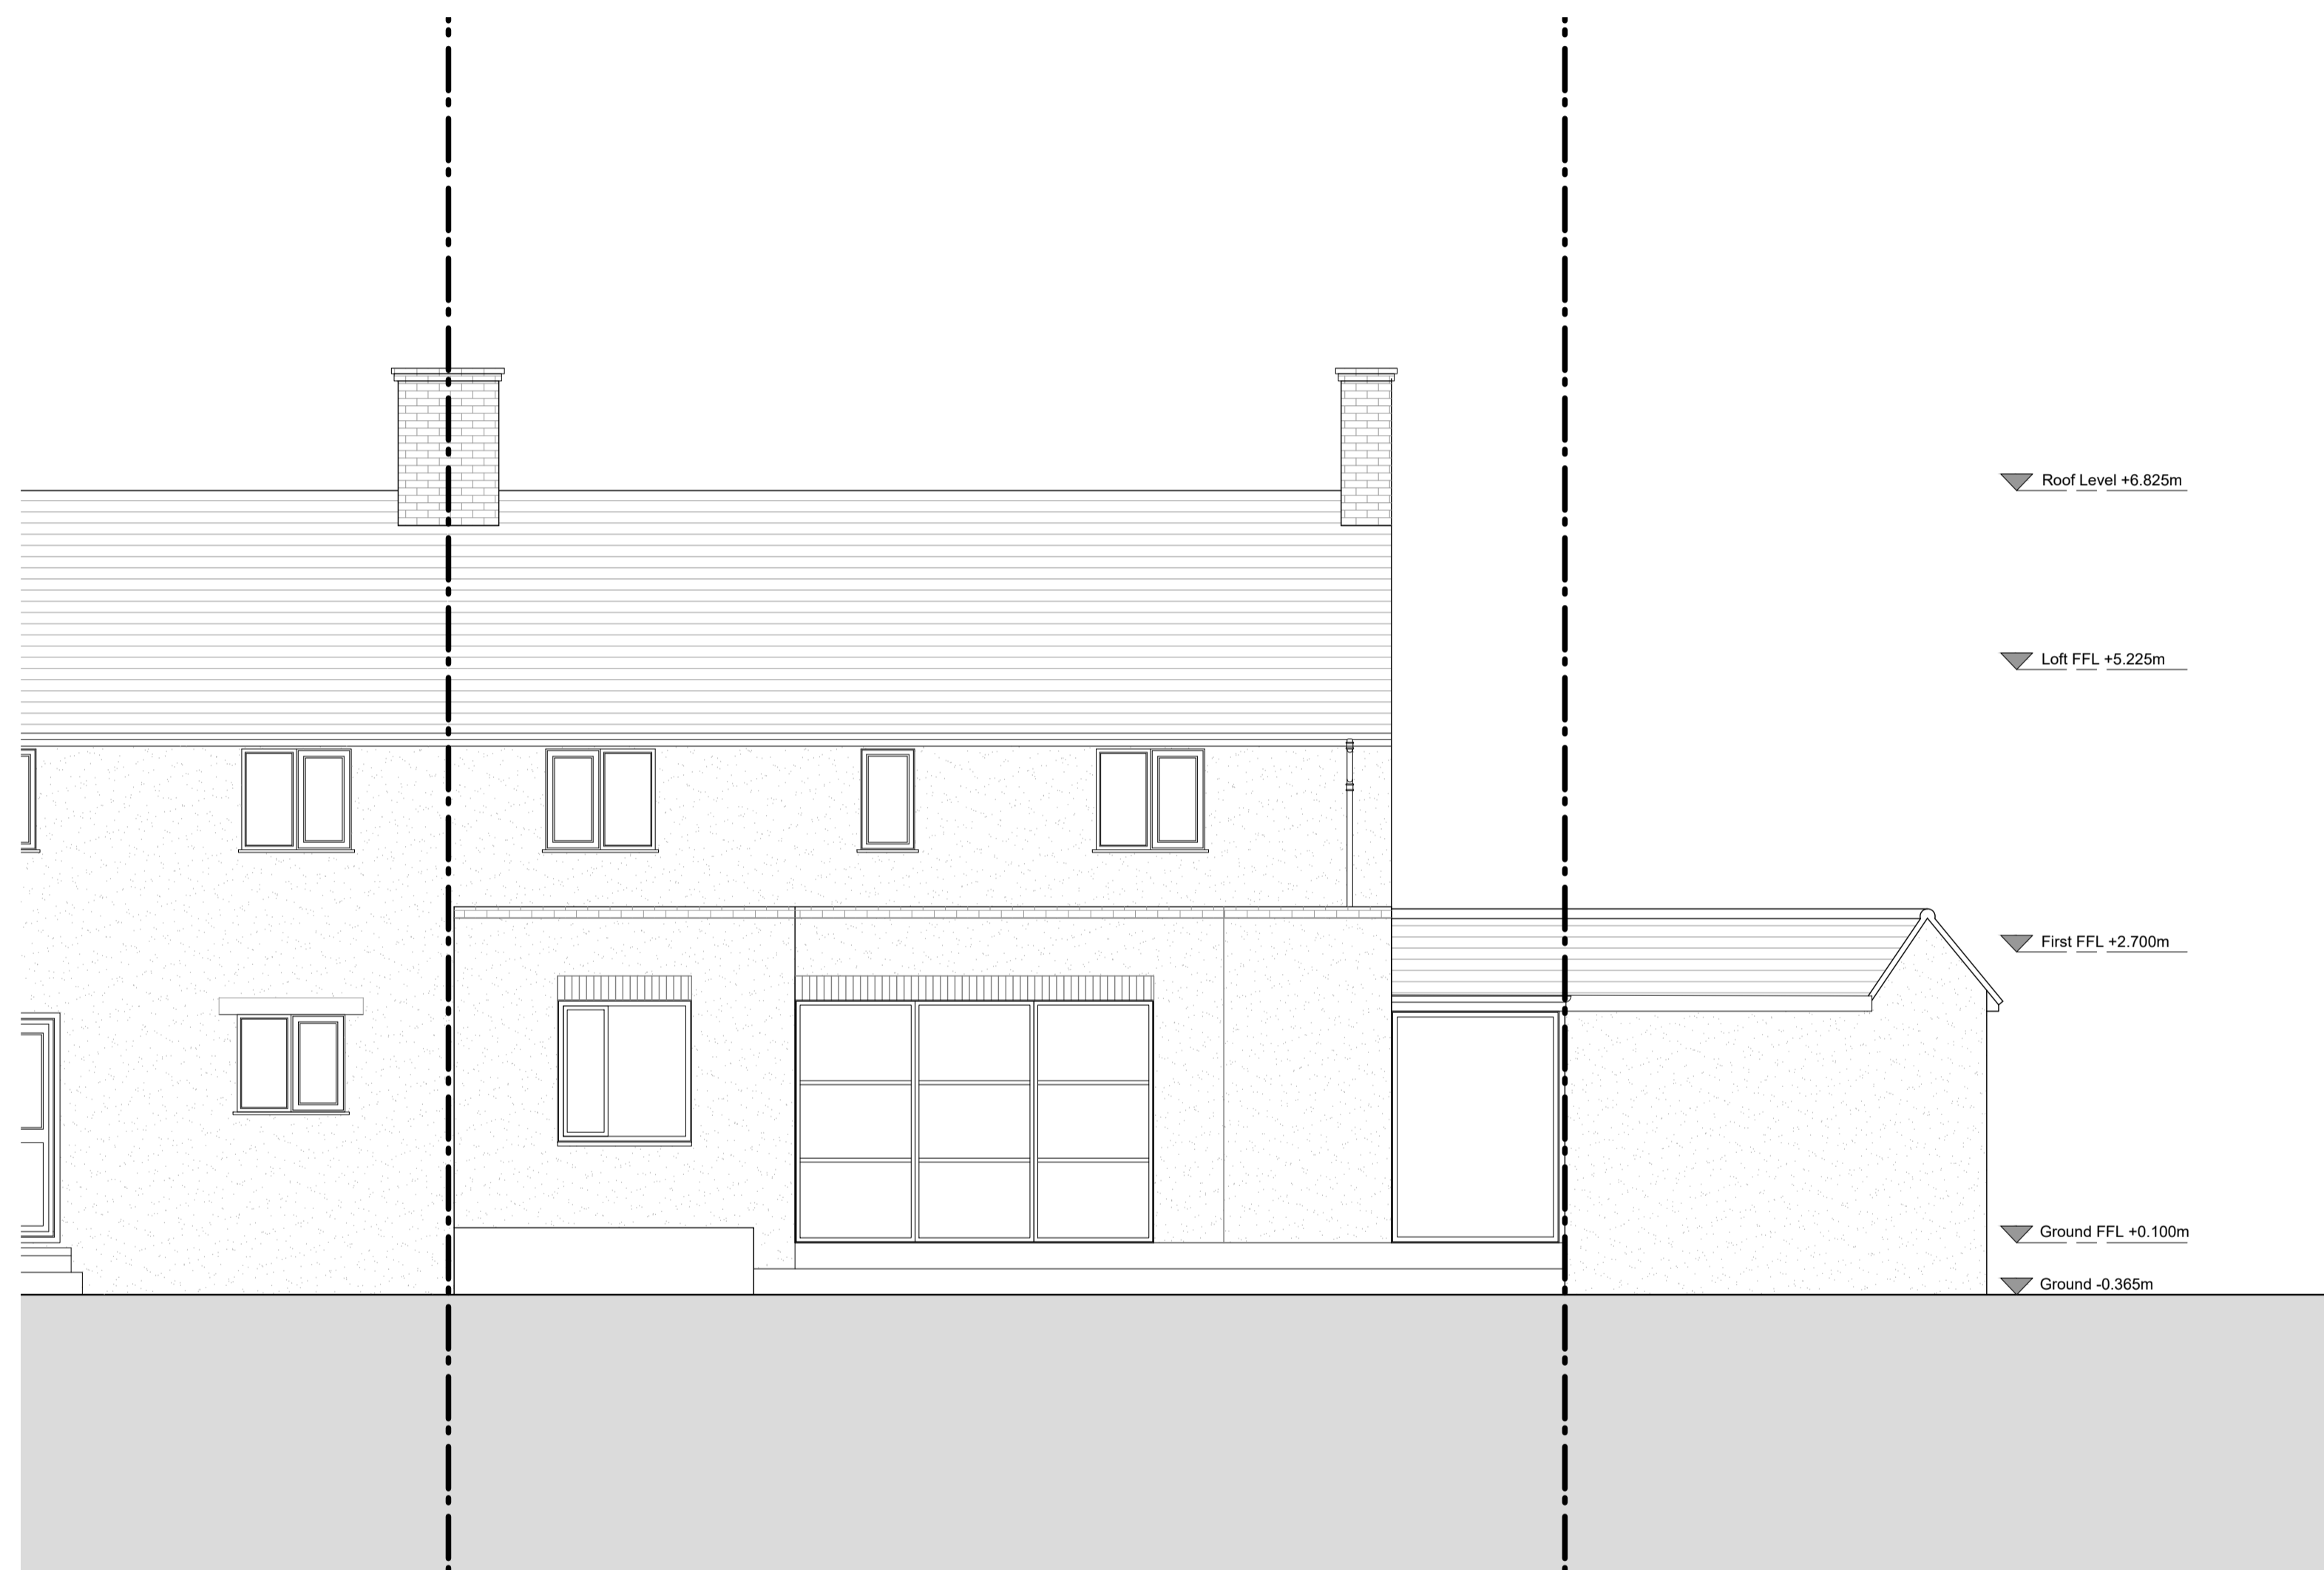

Rev	Date	Description
-----	------	-------------



Project
 83 Ebbisham Road

Client
 Attie & Michael

Date
 13/05/21

Scale
 1 : 100 at A3
 1 : 50 at A1

Drawing Title
 Proposed North Elevation

Drawn _____ **Checked** _____ **Approved** _____

Drawing Status
 For Information

Project	View	Drawing No.	Rev
17361	E	024	-


7C West Street
 Ewell, KT17 1UZ
 Telephone
 +44 (0)7792337613

lee@whitemanarchitects.com
 www.whitemanarchitects.com

WhitemanArchitects

Notes

Do not scale from drawing unless for planning purposes.
All dimensions to be checked on site.
All levels to be checked on site.
All setting out must be checked on site.
This drawing is copyright WhitemanDesign.
This drawing must not be used onsite unless 'Issued for Construction'.

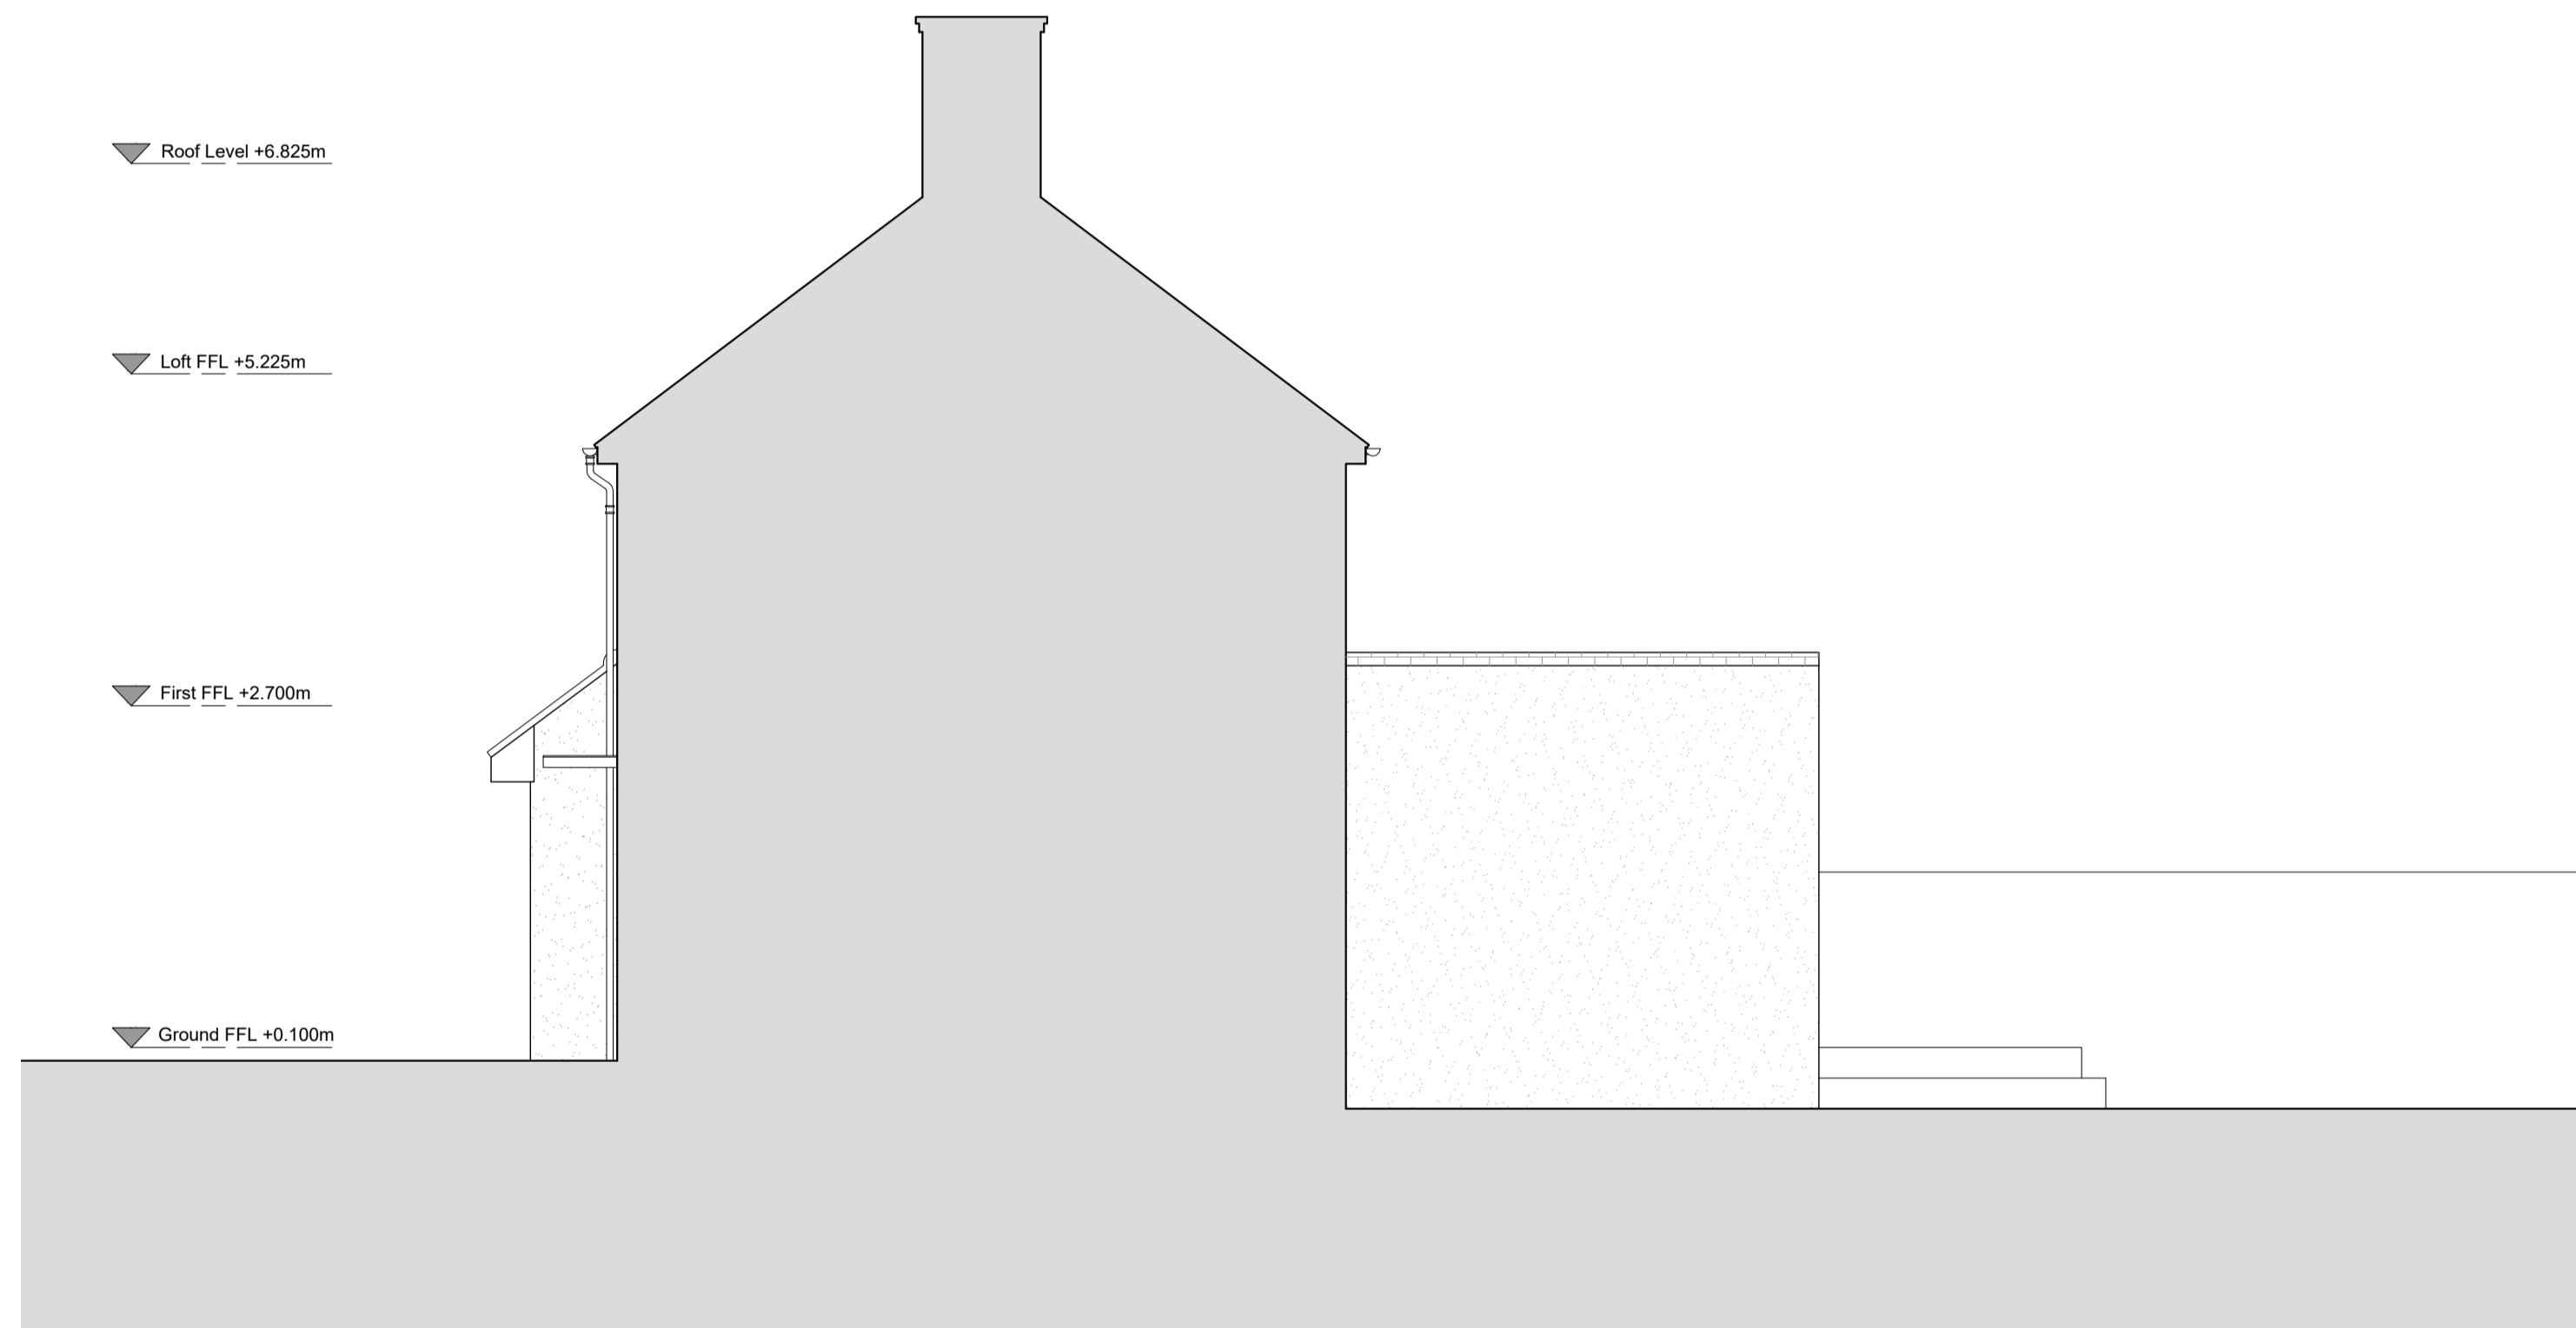

Rev	Date	Description
-----	------	-------------



Project
83 Ebbisham Road

Client
Attie & Michael

Date
13/05/21

Scale
1 : 100 at A3
1 : 50 at A1

Drawing Title
Proposed East Elevation

Drawn **Checked** **Approved**

Drawing Status
For Information

Project	View	Drawing No.	Rev
17361	E	025	-

7C West Street
Ewell, KT17 1UZ
Telephone
+44 (0)7792337613

lee@whitemanarchitects.com
www.whitemanarchitects.com

WhitemanArchitects