



**Notes**  
 Do not scale from drawing unless for planning purposes.  
 All dimensions to be checked on site.  
 All levels to be checked on site.  
 All setting out must be checked on site.  
 This drawing is copyright WhitemanDesign.  
 This drawing must not be used onsite unless 'Issued for Construction'.

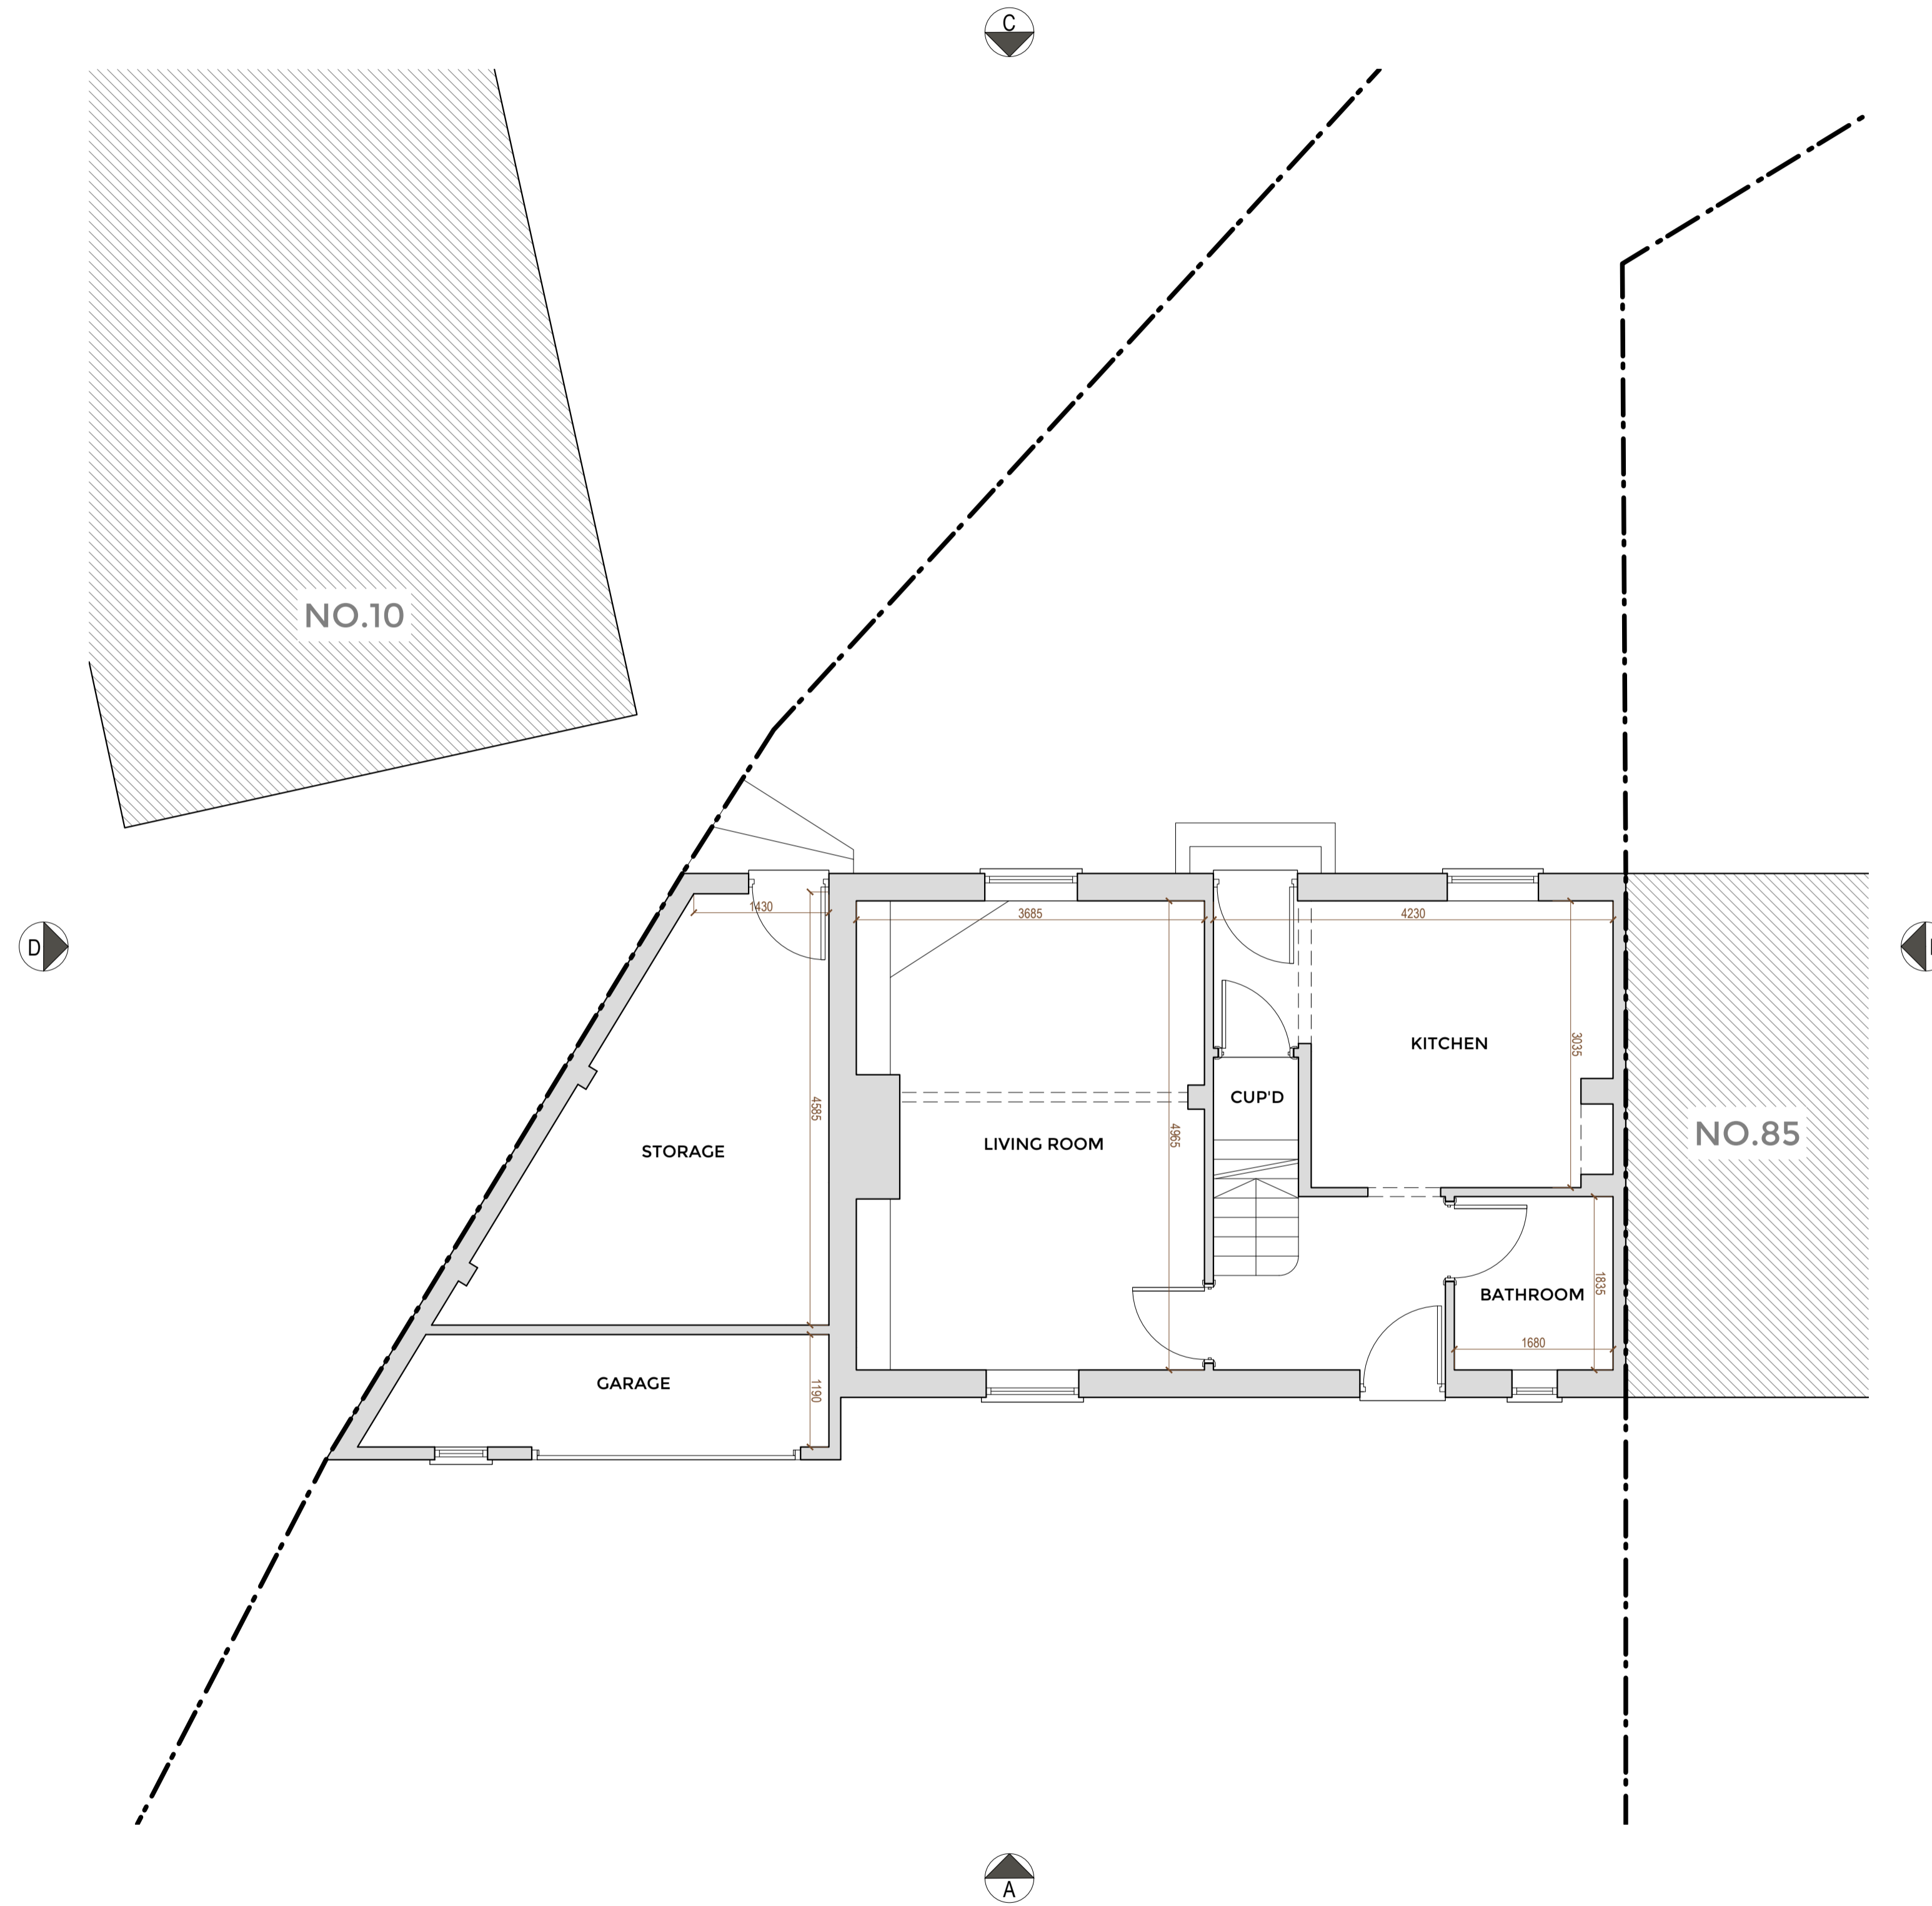

Rev	Date	Description
-----	------	-------------

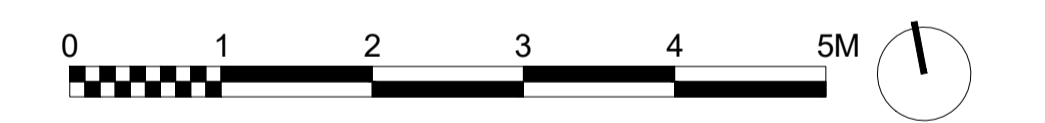

**Project**  
 83 Ebbisham Road

**Client**  
 Attie & Michael

**Date**  
 13/05/21

**Scale**  
 1 : 100 at A3  
 1 : 50 at A1

**Drawing Title**  
 Existing Ground Floor Plan

**Drawn** \_\_\_\_\_ **Checked** \_\_\_\_\_ **Approved** \_\_\_\_\_

**Drawing Status**  
 For Information


Project	View	Drawing No.	Rev
17361	P	010	-

7C West Street  
 Ewell, KT17 1UZ  
 Telephone  
 +44 (0)7792337613

lee@whitemanarchitects.com  
 www.whitemanarchitects.com

**WhitemanArchitects**

**Notes**  
 Do not scale from drawing unless for planning purposes.  
 All dimensions to be checked on site.  
 All levels to be checked on site.  
 All setting out must be checked on site.  
 This drawing is copyright WhitemanDesign.  
 This drawing must not be used onsite unless 'Issued for Construction'.

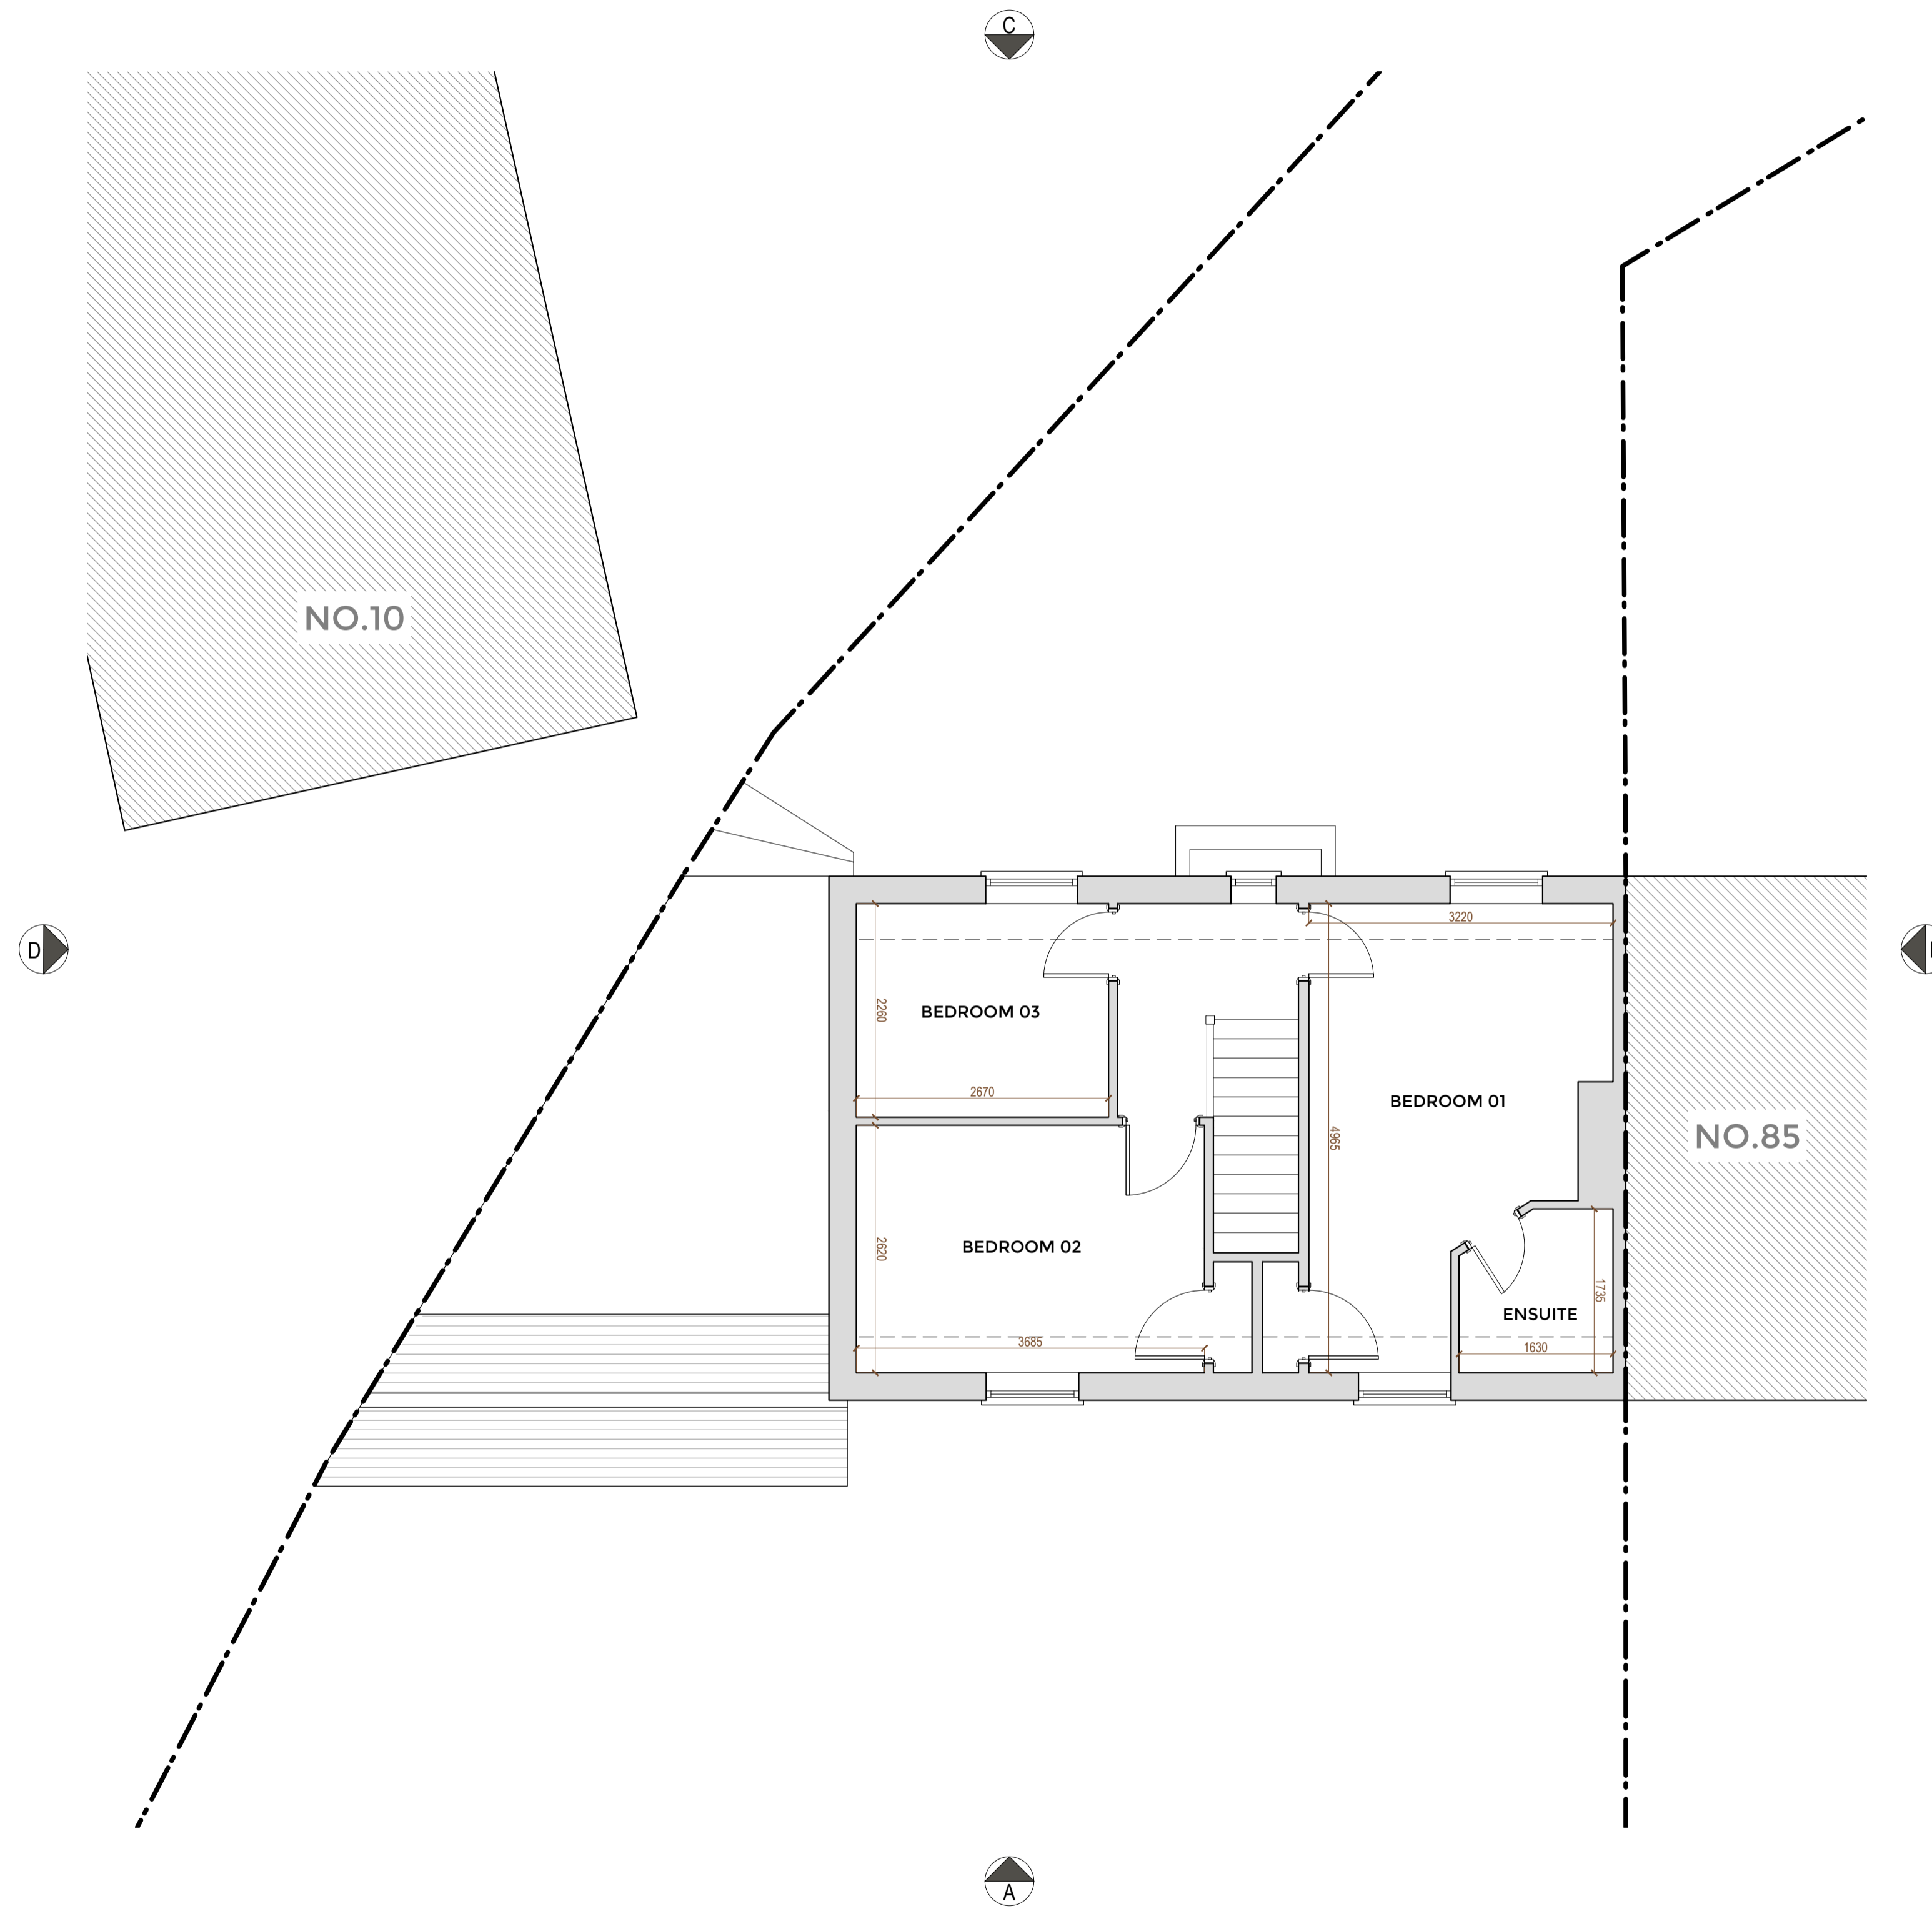

Rev	Date	Description
0		

**Project**  
 83 Ebbisham Road

**Client**  
 Attie & Michael

**Date**  
 13/05/21

**Scale**  
 1 : 100 at A3  
 1 : 50 at A1

**Drawing Title**  
 Existing First Floor Plan

**Drawn** \_\_\_\_\_ **Checked** \_\_\_\_\_ **Approved** \_\_\_\_\_

**Drawing Status**  
 For Information


Project	View	Drawing No.	Rev
17361	P	011	-

7C West Street  
 Ewell, KT17 1UZ  
 Telephone  
 +44 (0)7792337613


lee@whitemanarchitects.com  
 www.whitemanarchitects.com

**WhitemanArchitects**

**Notes**  
 Do not scale from drawing unless for planning purposes.  
 All dimensions to be checked on site.  
 All levels to be checked on site.  
 All setting out must be checked on site.  
 This drawing is copyright WhitemanDesign.  
 This drawing must not be used onsite unless 'Issued for Construction'.

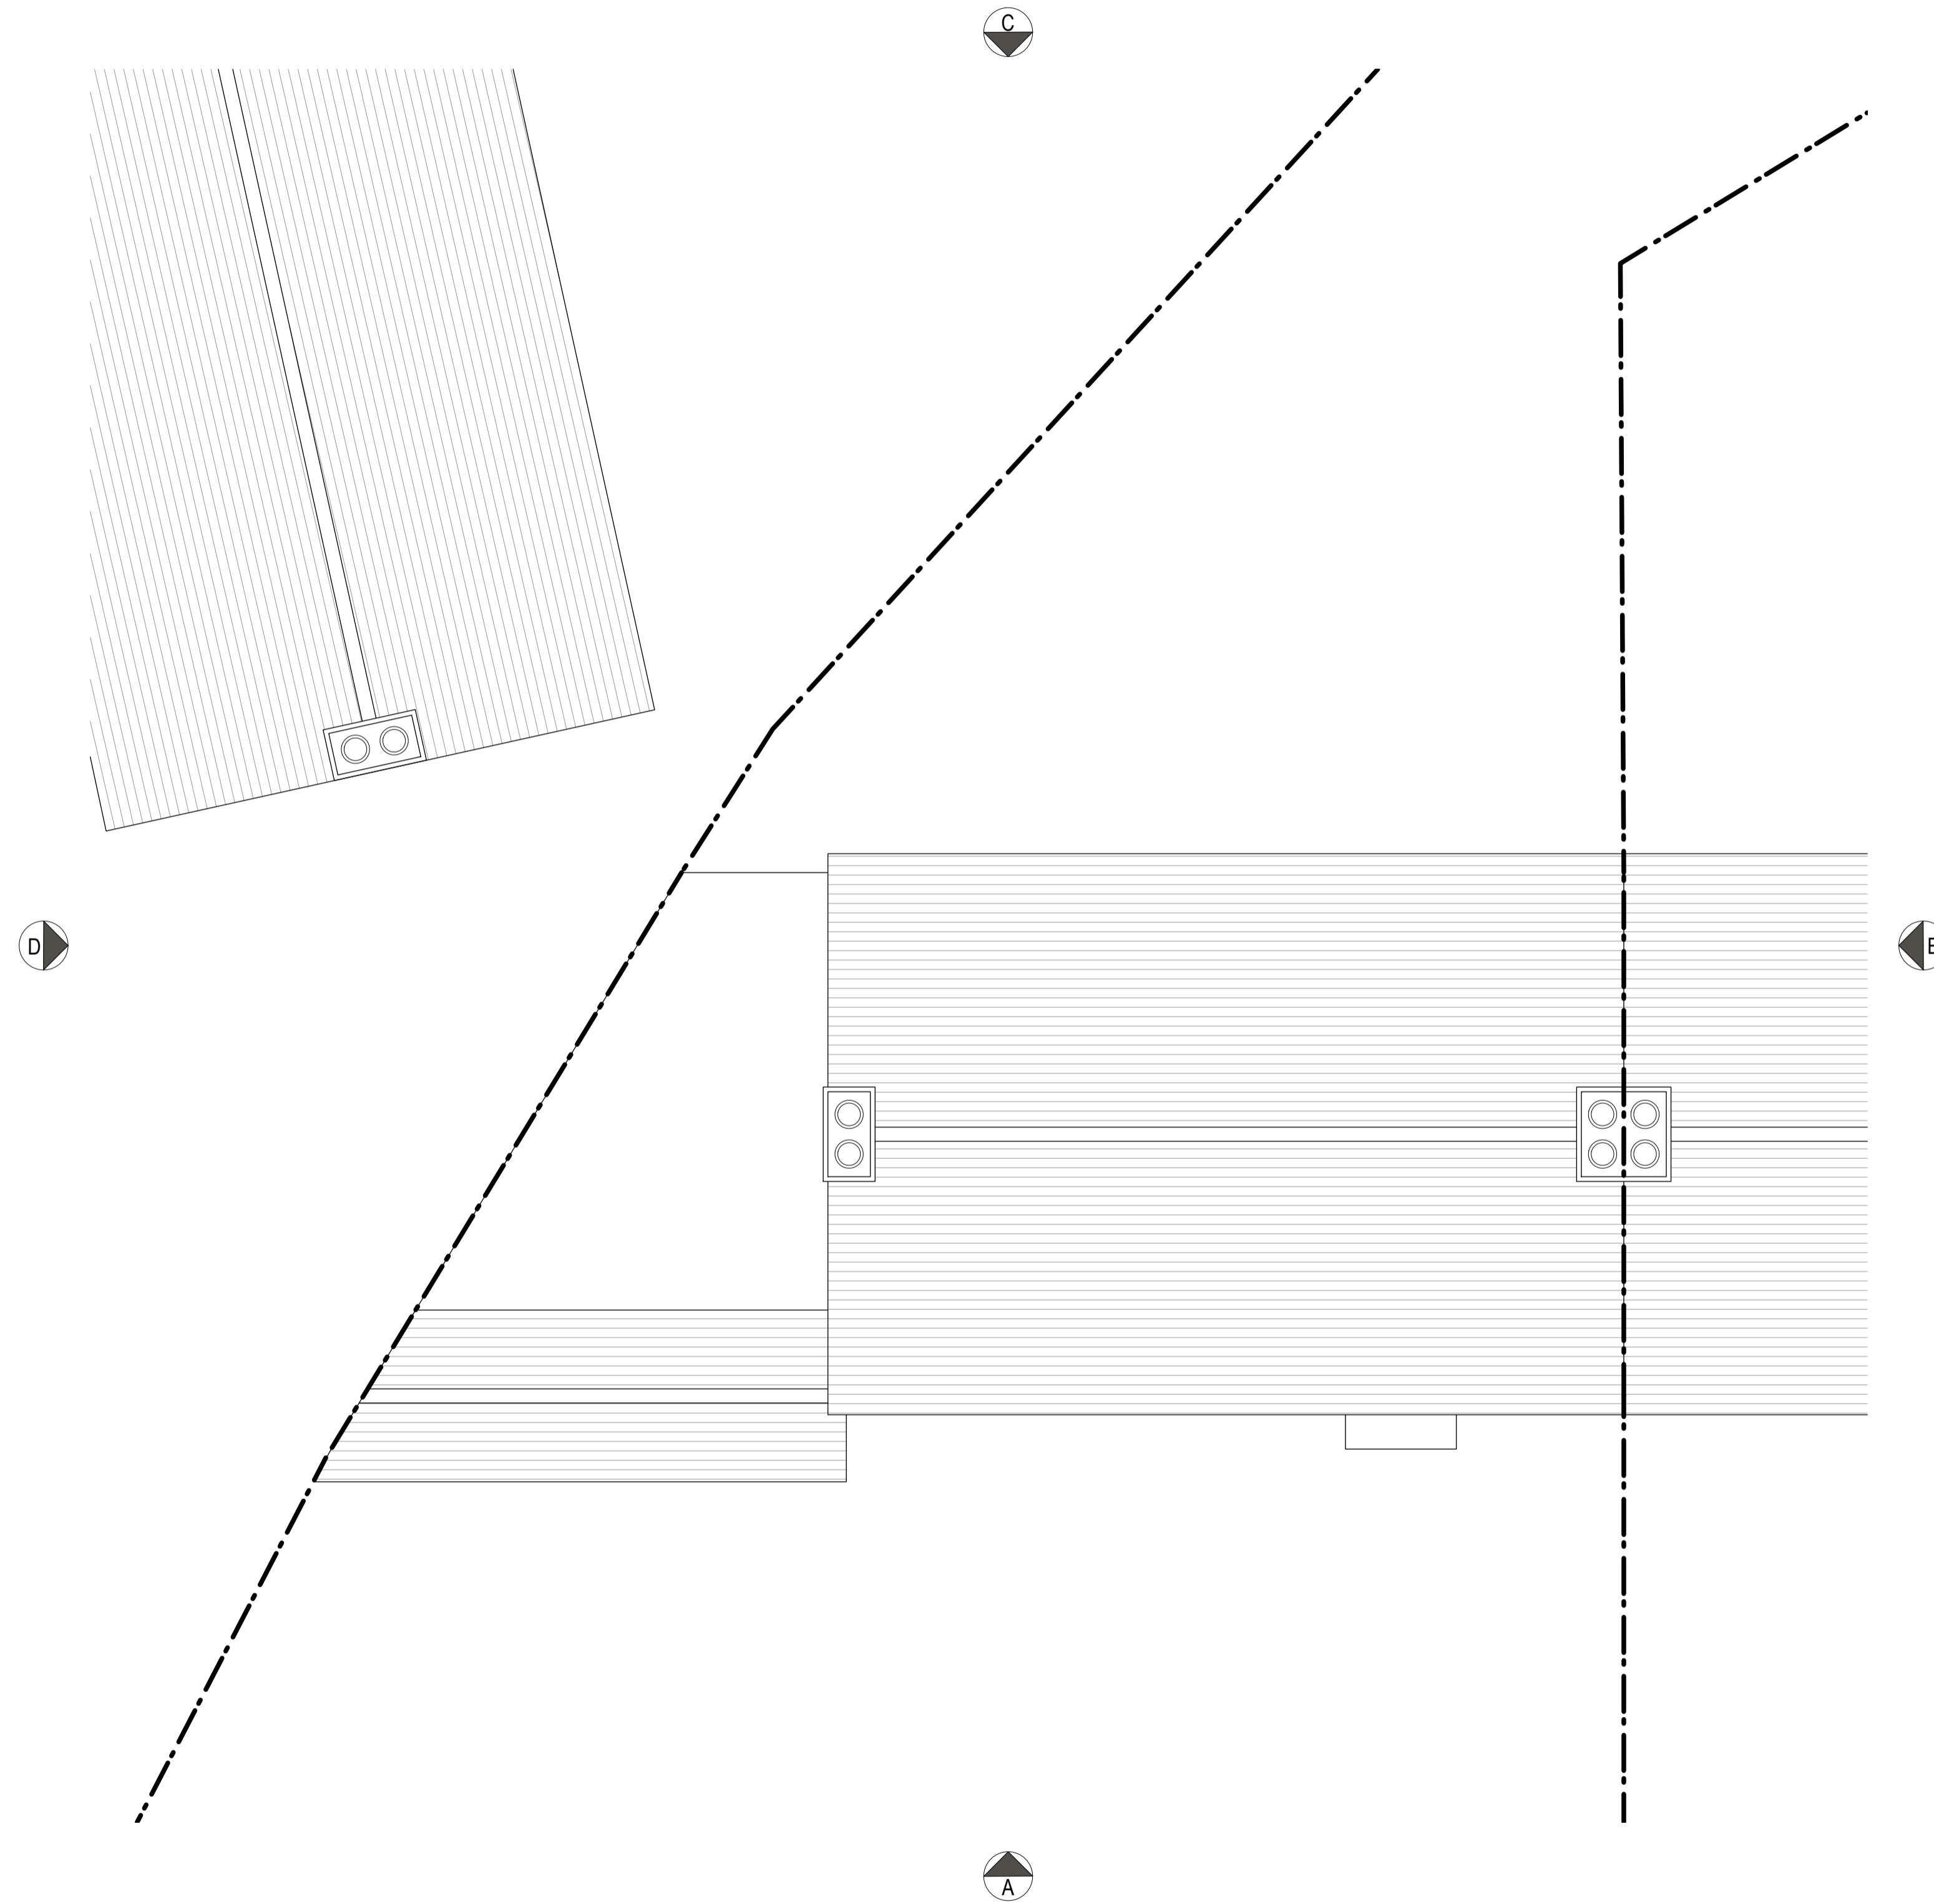

Rev	Date	Description
-----	------	-------------

 

**Project**  
 83 Ebbisham Road

**Client**  
 Attie & Michael

**Date**  
 13/05/21

**Scale**  
 1 : 100 at A3  
 1 : 50 at A1

**Drawing Title**  
 Existing Roof Plan

**Drawn** \_\_\_\_\_ **Checked** \_\_\_\_\_ **Approved** \_\_\_\_\_

**Drawing Status**  
 For Information


Project	View	Drawing No.	Rev
17361	P	012	-

7C West Street  
 Ewell, KT17 1UZ  
 Telephone  
 +44 (0)7792337613

lee@whitemanarchitects.com  
 www.whitemanarchitects.com

**Notes**

Do not scale from drawing unless for planning purposes.  
All dimensions to be checked on site.  
All levels to be checked on site.  
All setting out must be checked on site.  
This drawing is copyright WhitemanDesign.  
This drawing must not be used onsite unless 'Issued for Construction'.

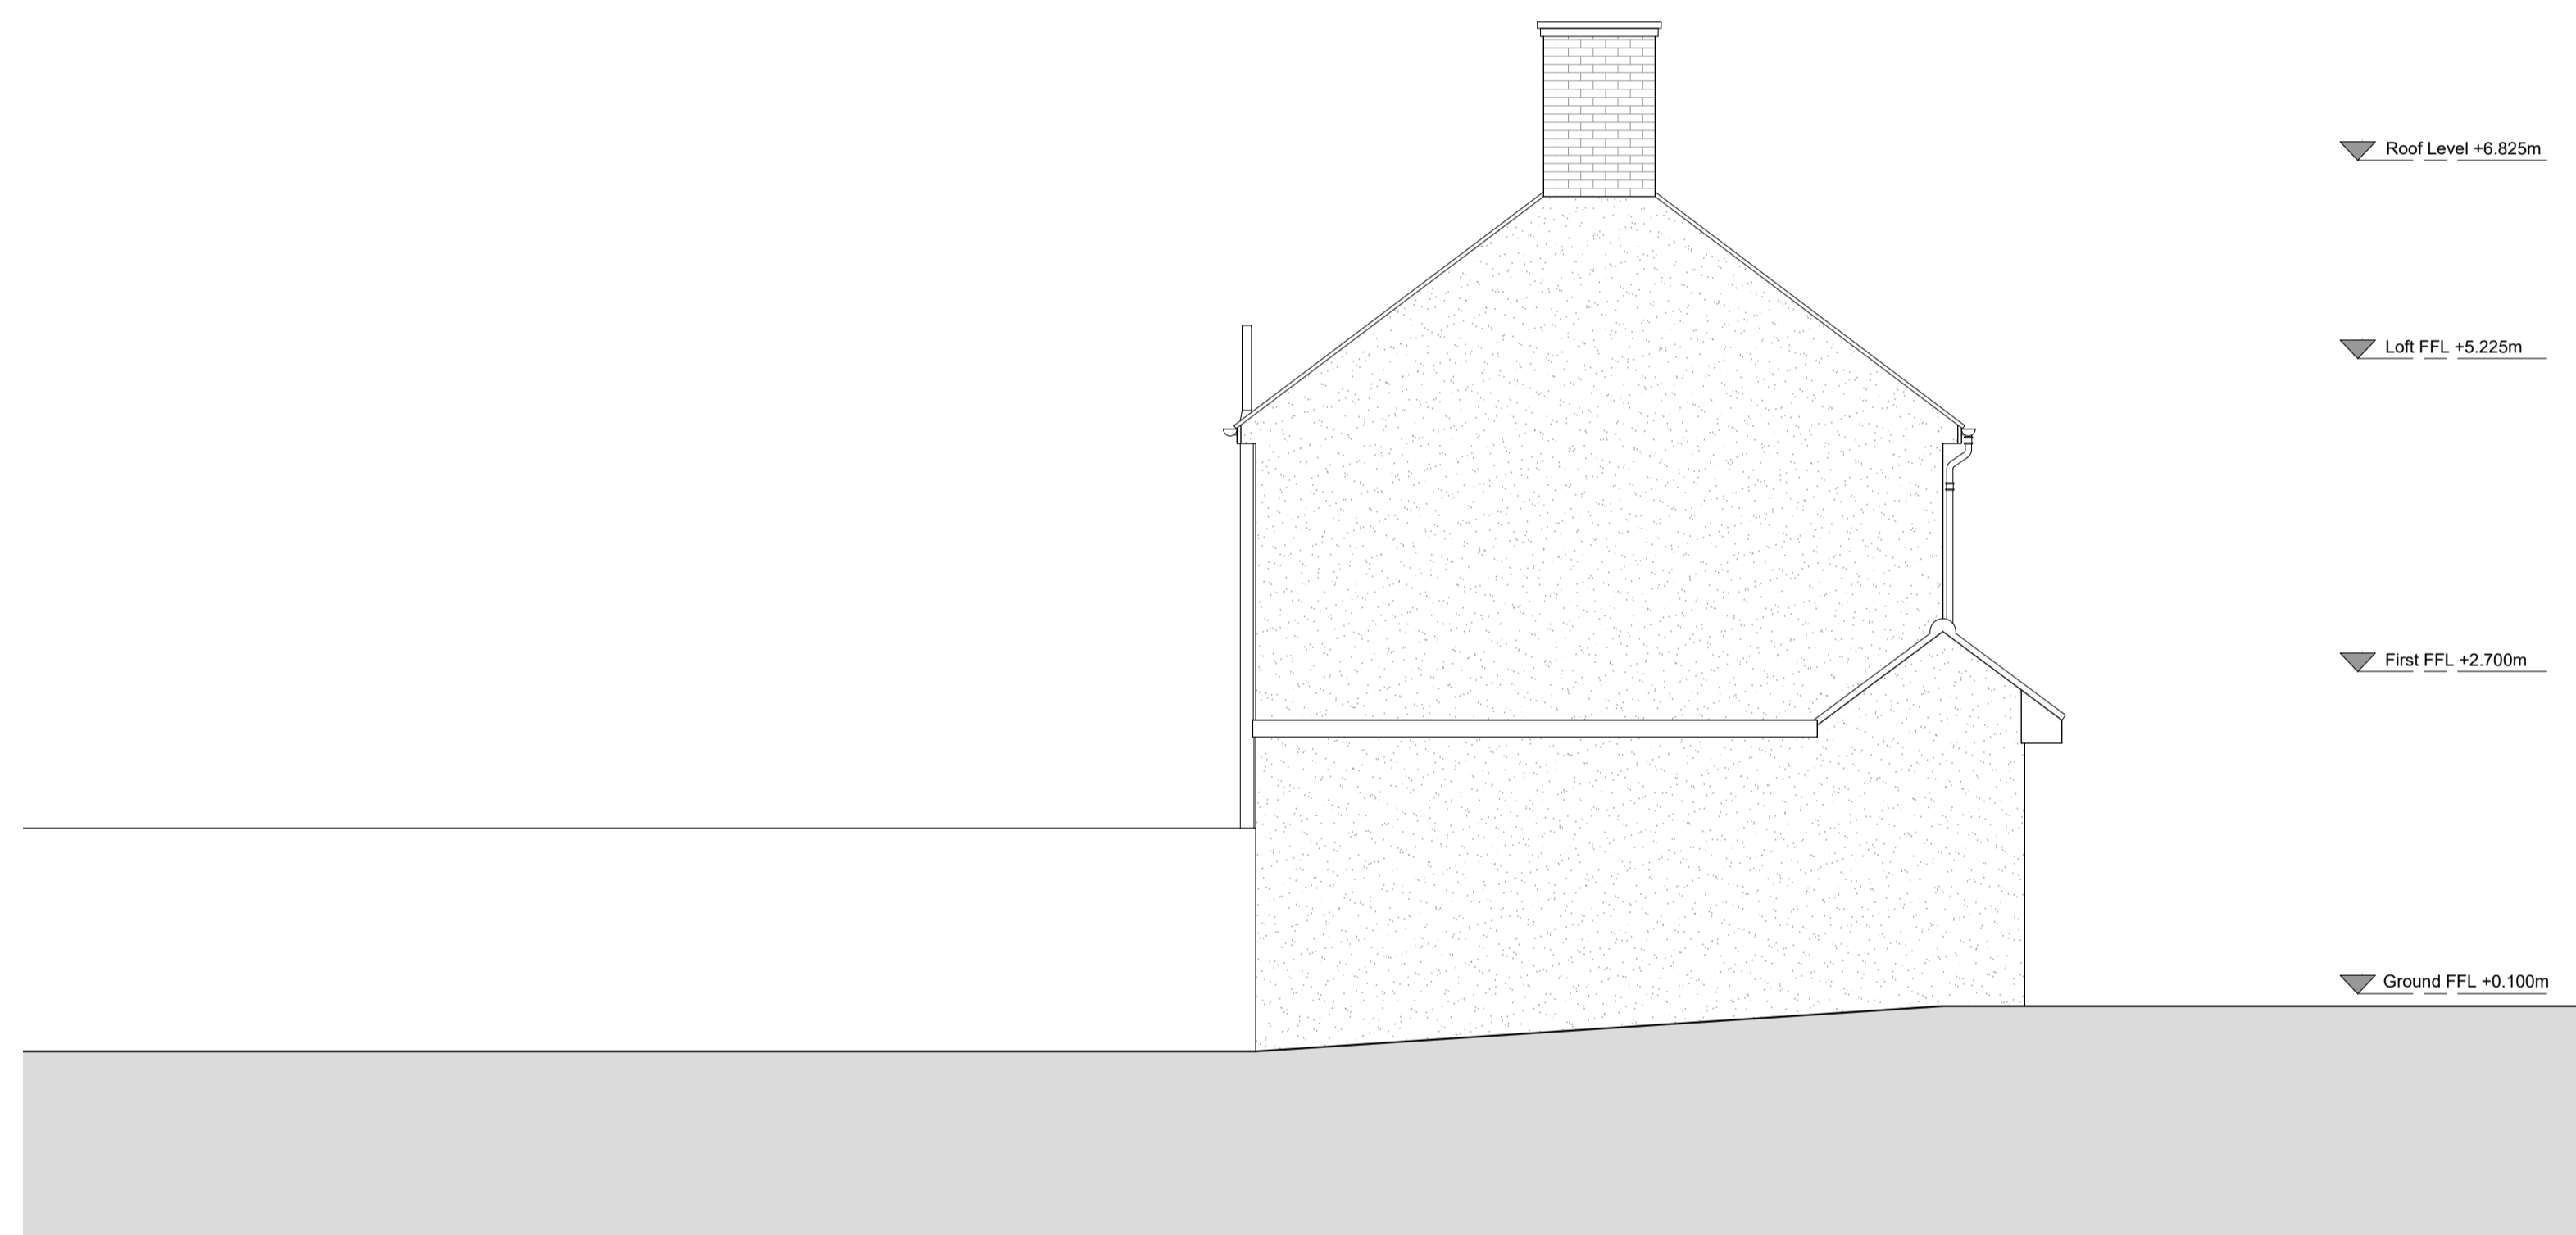

Rev	Date	Description
-----	------	-------------



**Project**  
83 Ebbisham Road

**Client**  
Attie & Michael

**Date**  
13/05/21

**Scale**  
1 : 100 at A3  
1 : 50 at A1

**Drawing Title**  
Existing West Elevation

**Drawn**                      **Checked**                      **Approved**

**Drawing Status**  
For Information

Project	View	Drawing No.	Rev
17361	E	014	-

7C West Street  
Ewell, KT17 1UZ  
Telephone  
+44 (0)7792337613

lee@whitemanarchitects.com  
www.whitemanarchitects.com

**Notes**

Do not scale from drawing unless for planning purposes.  
All dimensions to be checked on site.  
All levels to be checked on site.  
All setting out must be checked on site.  
This drawing is copyright WhitemanDesign.  
This drawing must not be used onsite unless 'Issued for Construction'.



Rev	Date	Description
-----	------	-------------



**Project**  
83 Ebbisham Road

**Client**  
Attie & Michael

**Date**  
13/05/21

**Scale**  
1 : 100 at A3  
1 : 50 at A1

**Drawing Title**  
Existing North Elevation

**Drawn**                      **Checked**                      **Approved**

**Drawing Status**  
For Information

Project	View	Drawing No.	Rev
17361	E	015	-


7C West Street  
Ewell, KT17 1UZ  
Telephone  
+44 (0)7792337613

lee@whitemanarchitects.com  
www.whitemanarchitects.com

**WhitemanArchitects**

**Notes**

Do not scale from drawing unless for planning purposes.  
All dimensions to be checked on site.  
All levels to be checked on site.  
All setting out must be checked on site.  
This drawing is copyright WhitemanDesign.  
This drawing must not be used onsite unless 'Issued for Construction'.

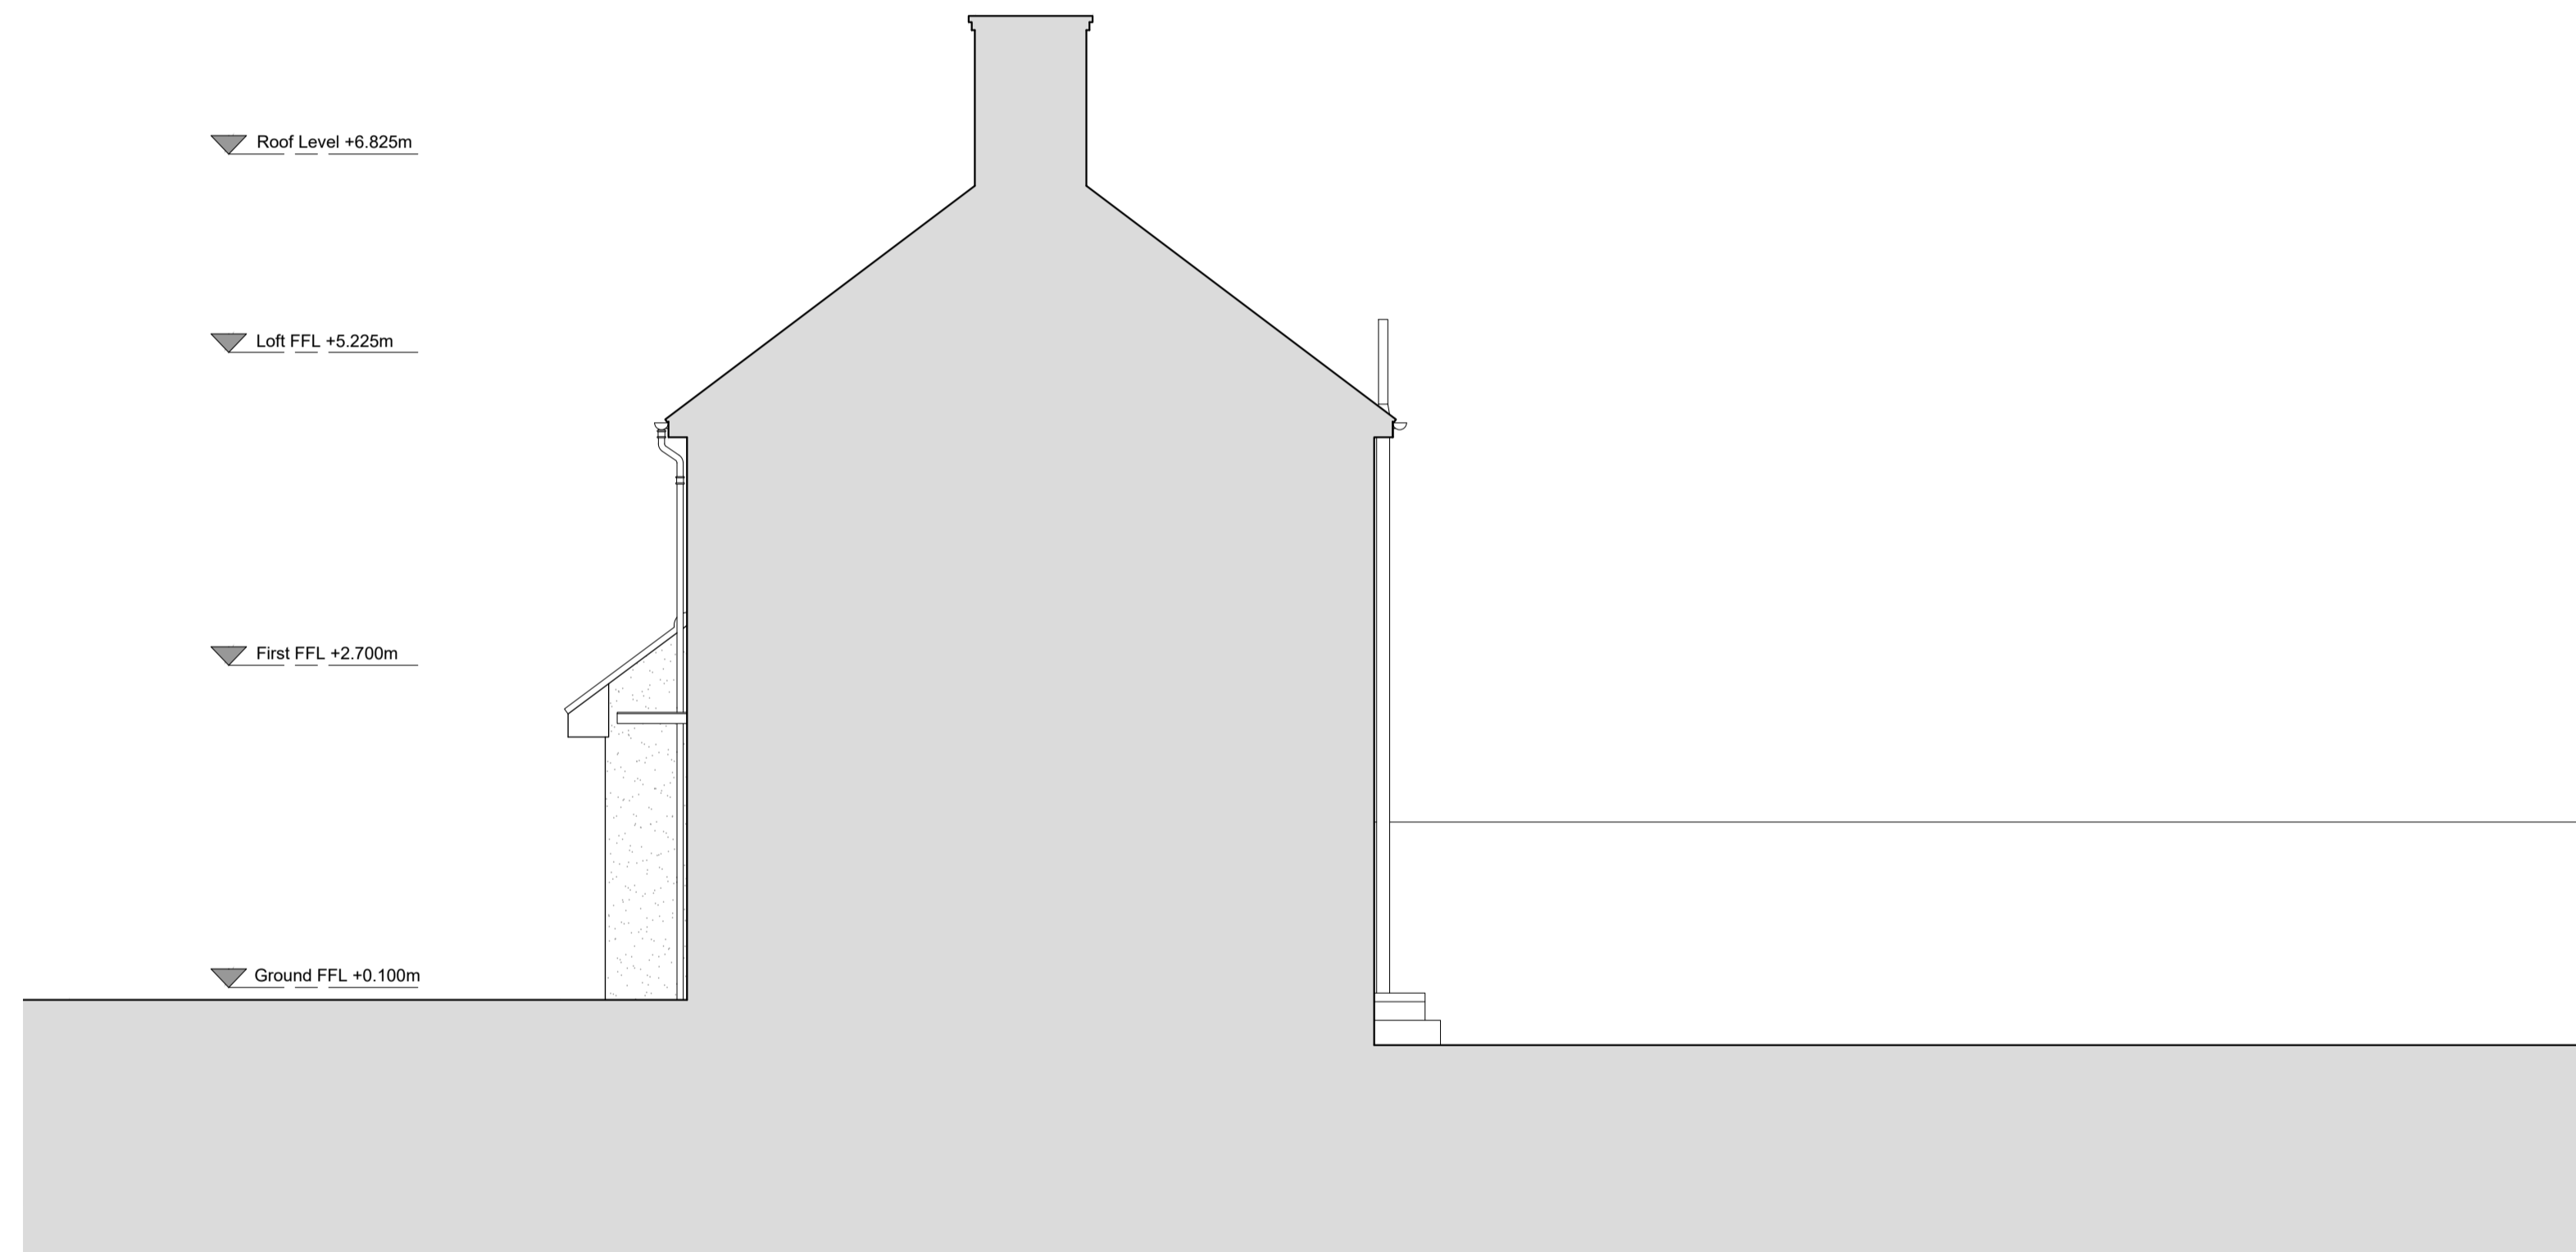

Rev	Date	Description
-----	------	-------------



**Project**  
83 Ebbisham Road

**Client**  
Attie & Michael

**Date**  
13/05/21

**Scale**  
1 : 100 at A3  
1 : 50 at A1

**Drawing Title**  
Existing East Elevation

**Drawn**                      **Checked**                      **Approved**

**Drawing Status**  
For Information

Project	View	Drawing No.	Rev
17361	E	016	-

7C West Street  
Ewell, KT17 1UZ  
Telephone  
+44 (0)7792337613

lee@whitemanarchitects.com  
www.whitemanarchitects.com

**WhitemanArchitects**