



Notes:  
All dimensions must be checked on site  
and not scaled from this drawing

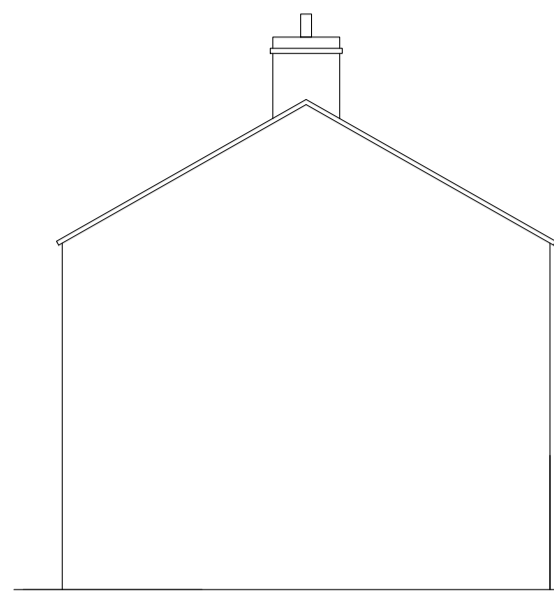


EXISTING SOUTHWEST ELEVATION




EXISTING SOUTHEAST ELEVATION

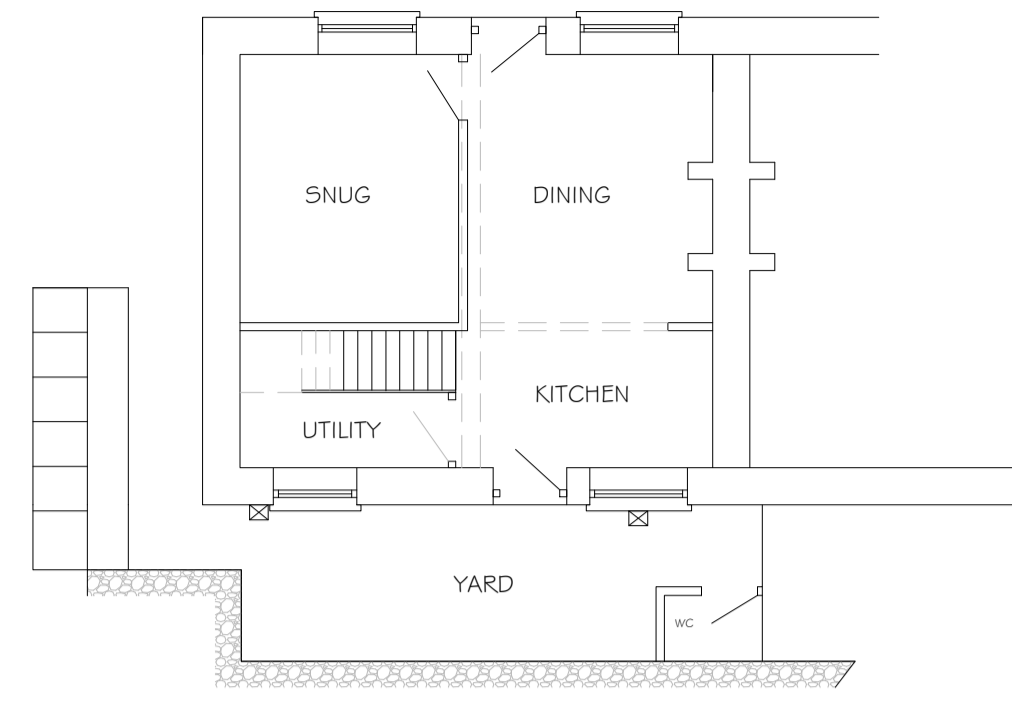

EXISTING GROUND FLOOR

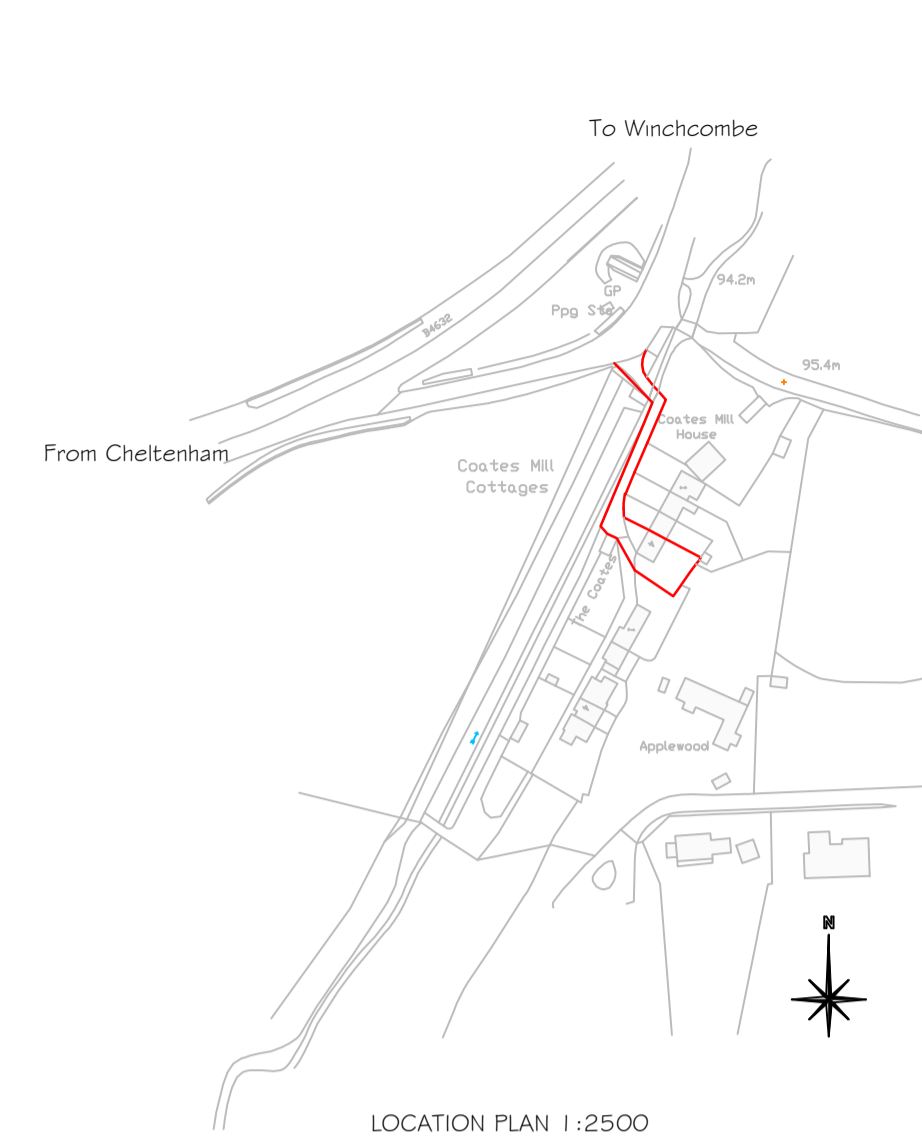


LOCATION PLAN 1:2500

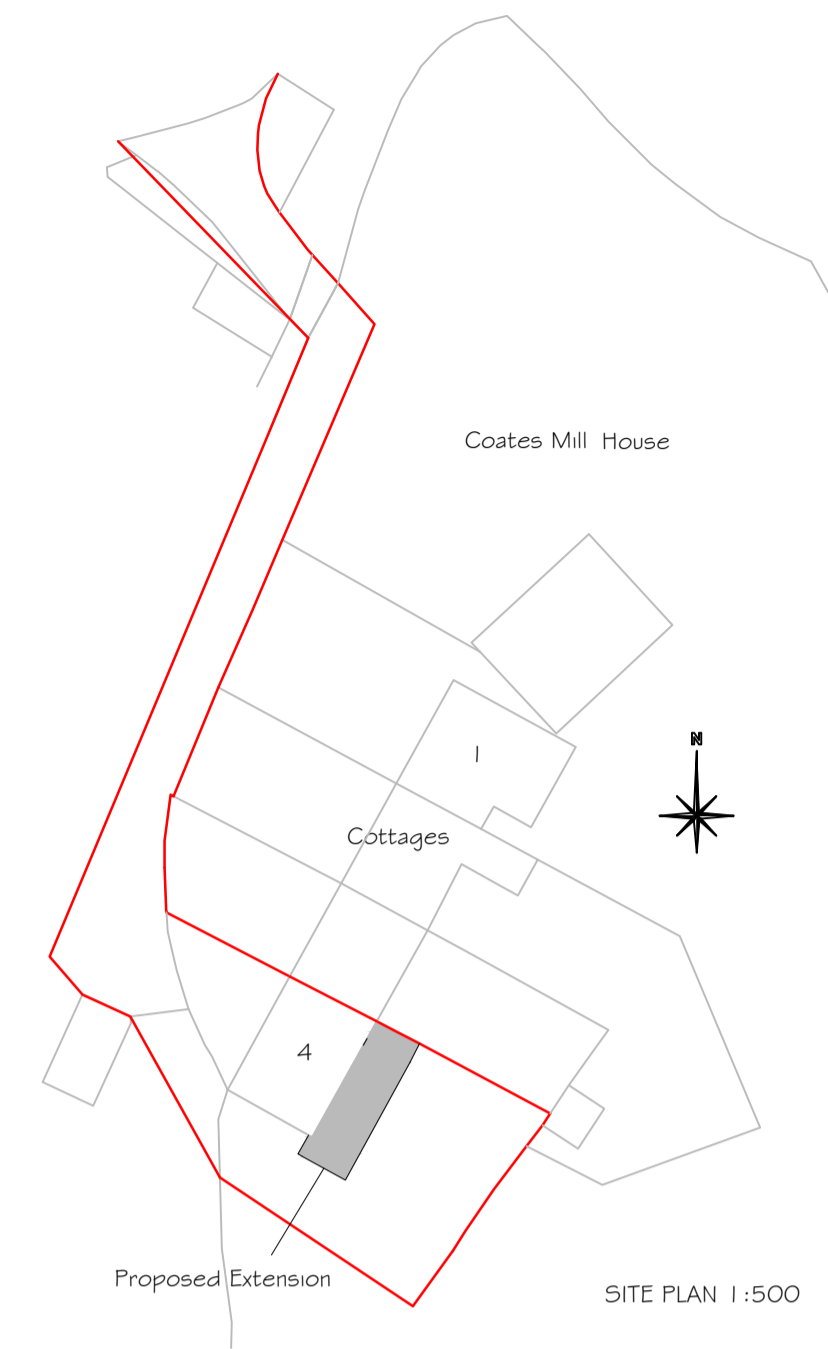


SITE PLAN 1:500




PROPOSED NORTHWEST ELEVATION

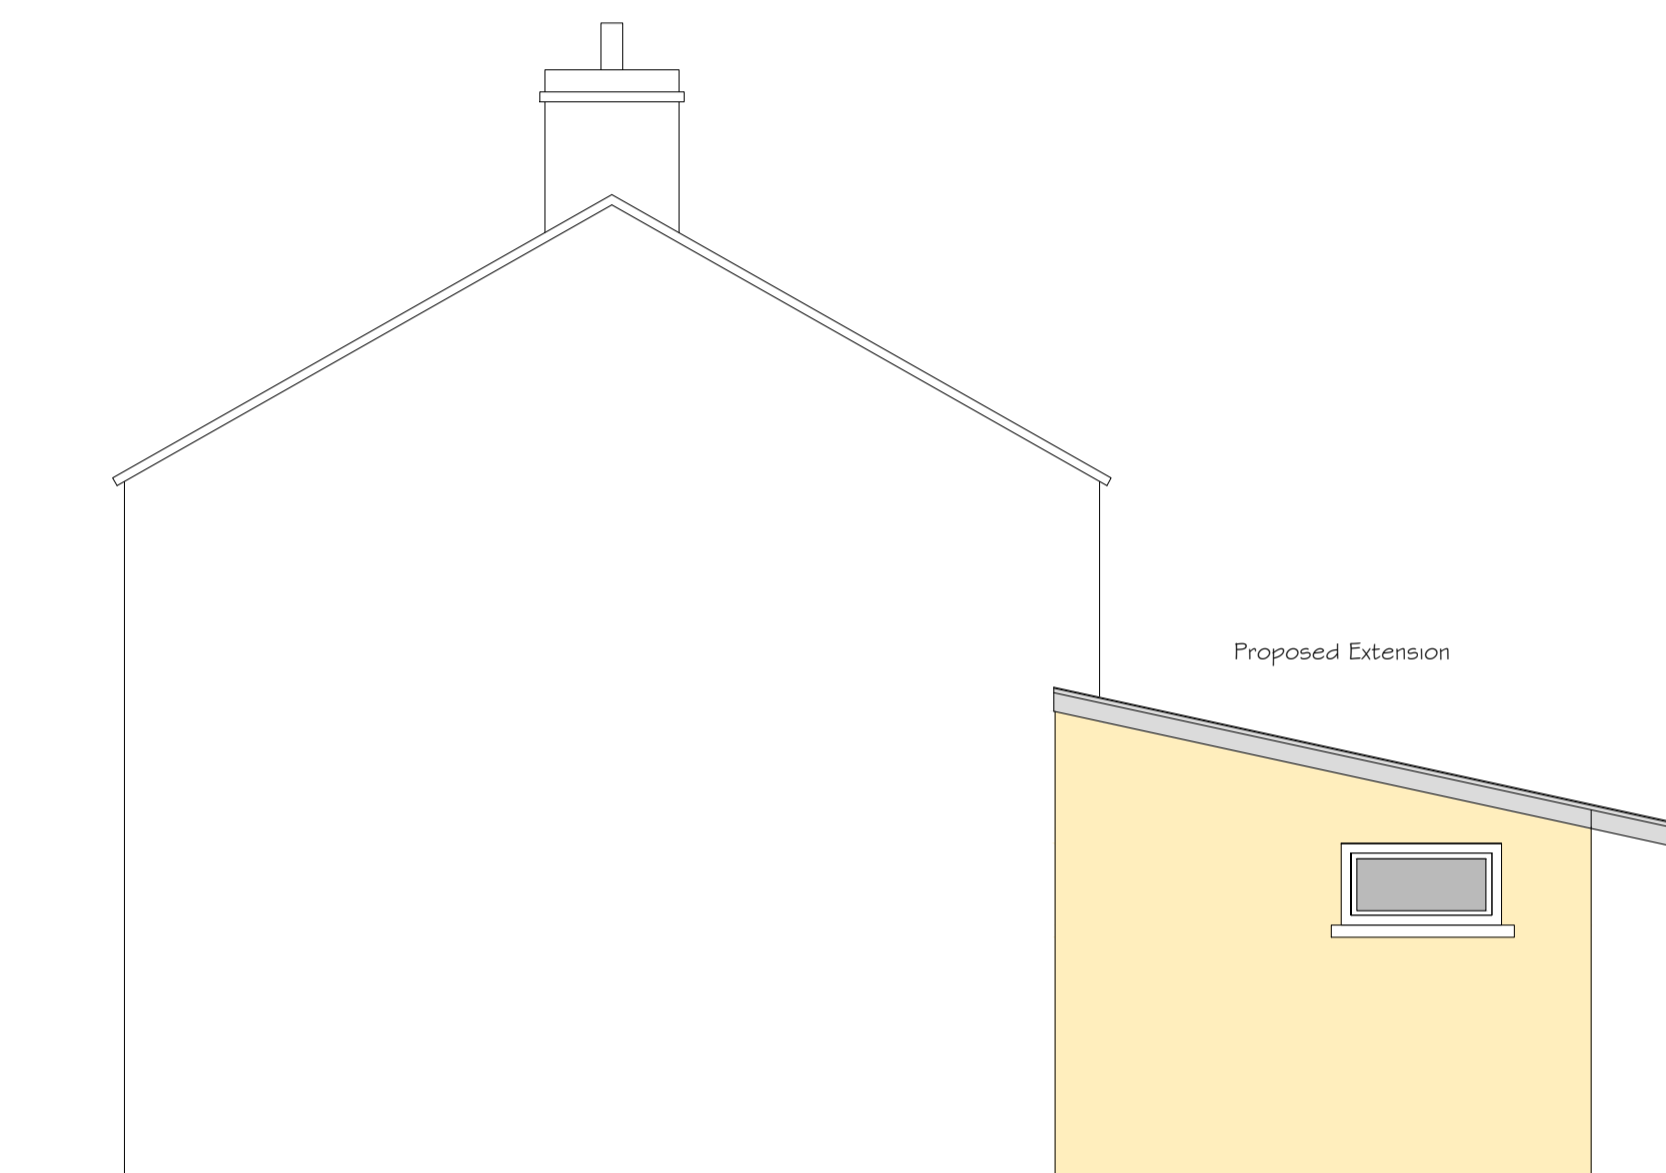

PROPOSED SOUTHWEST ELEVATION

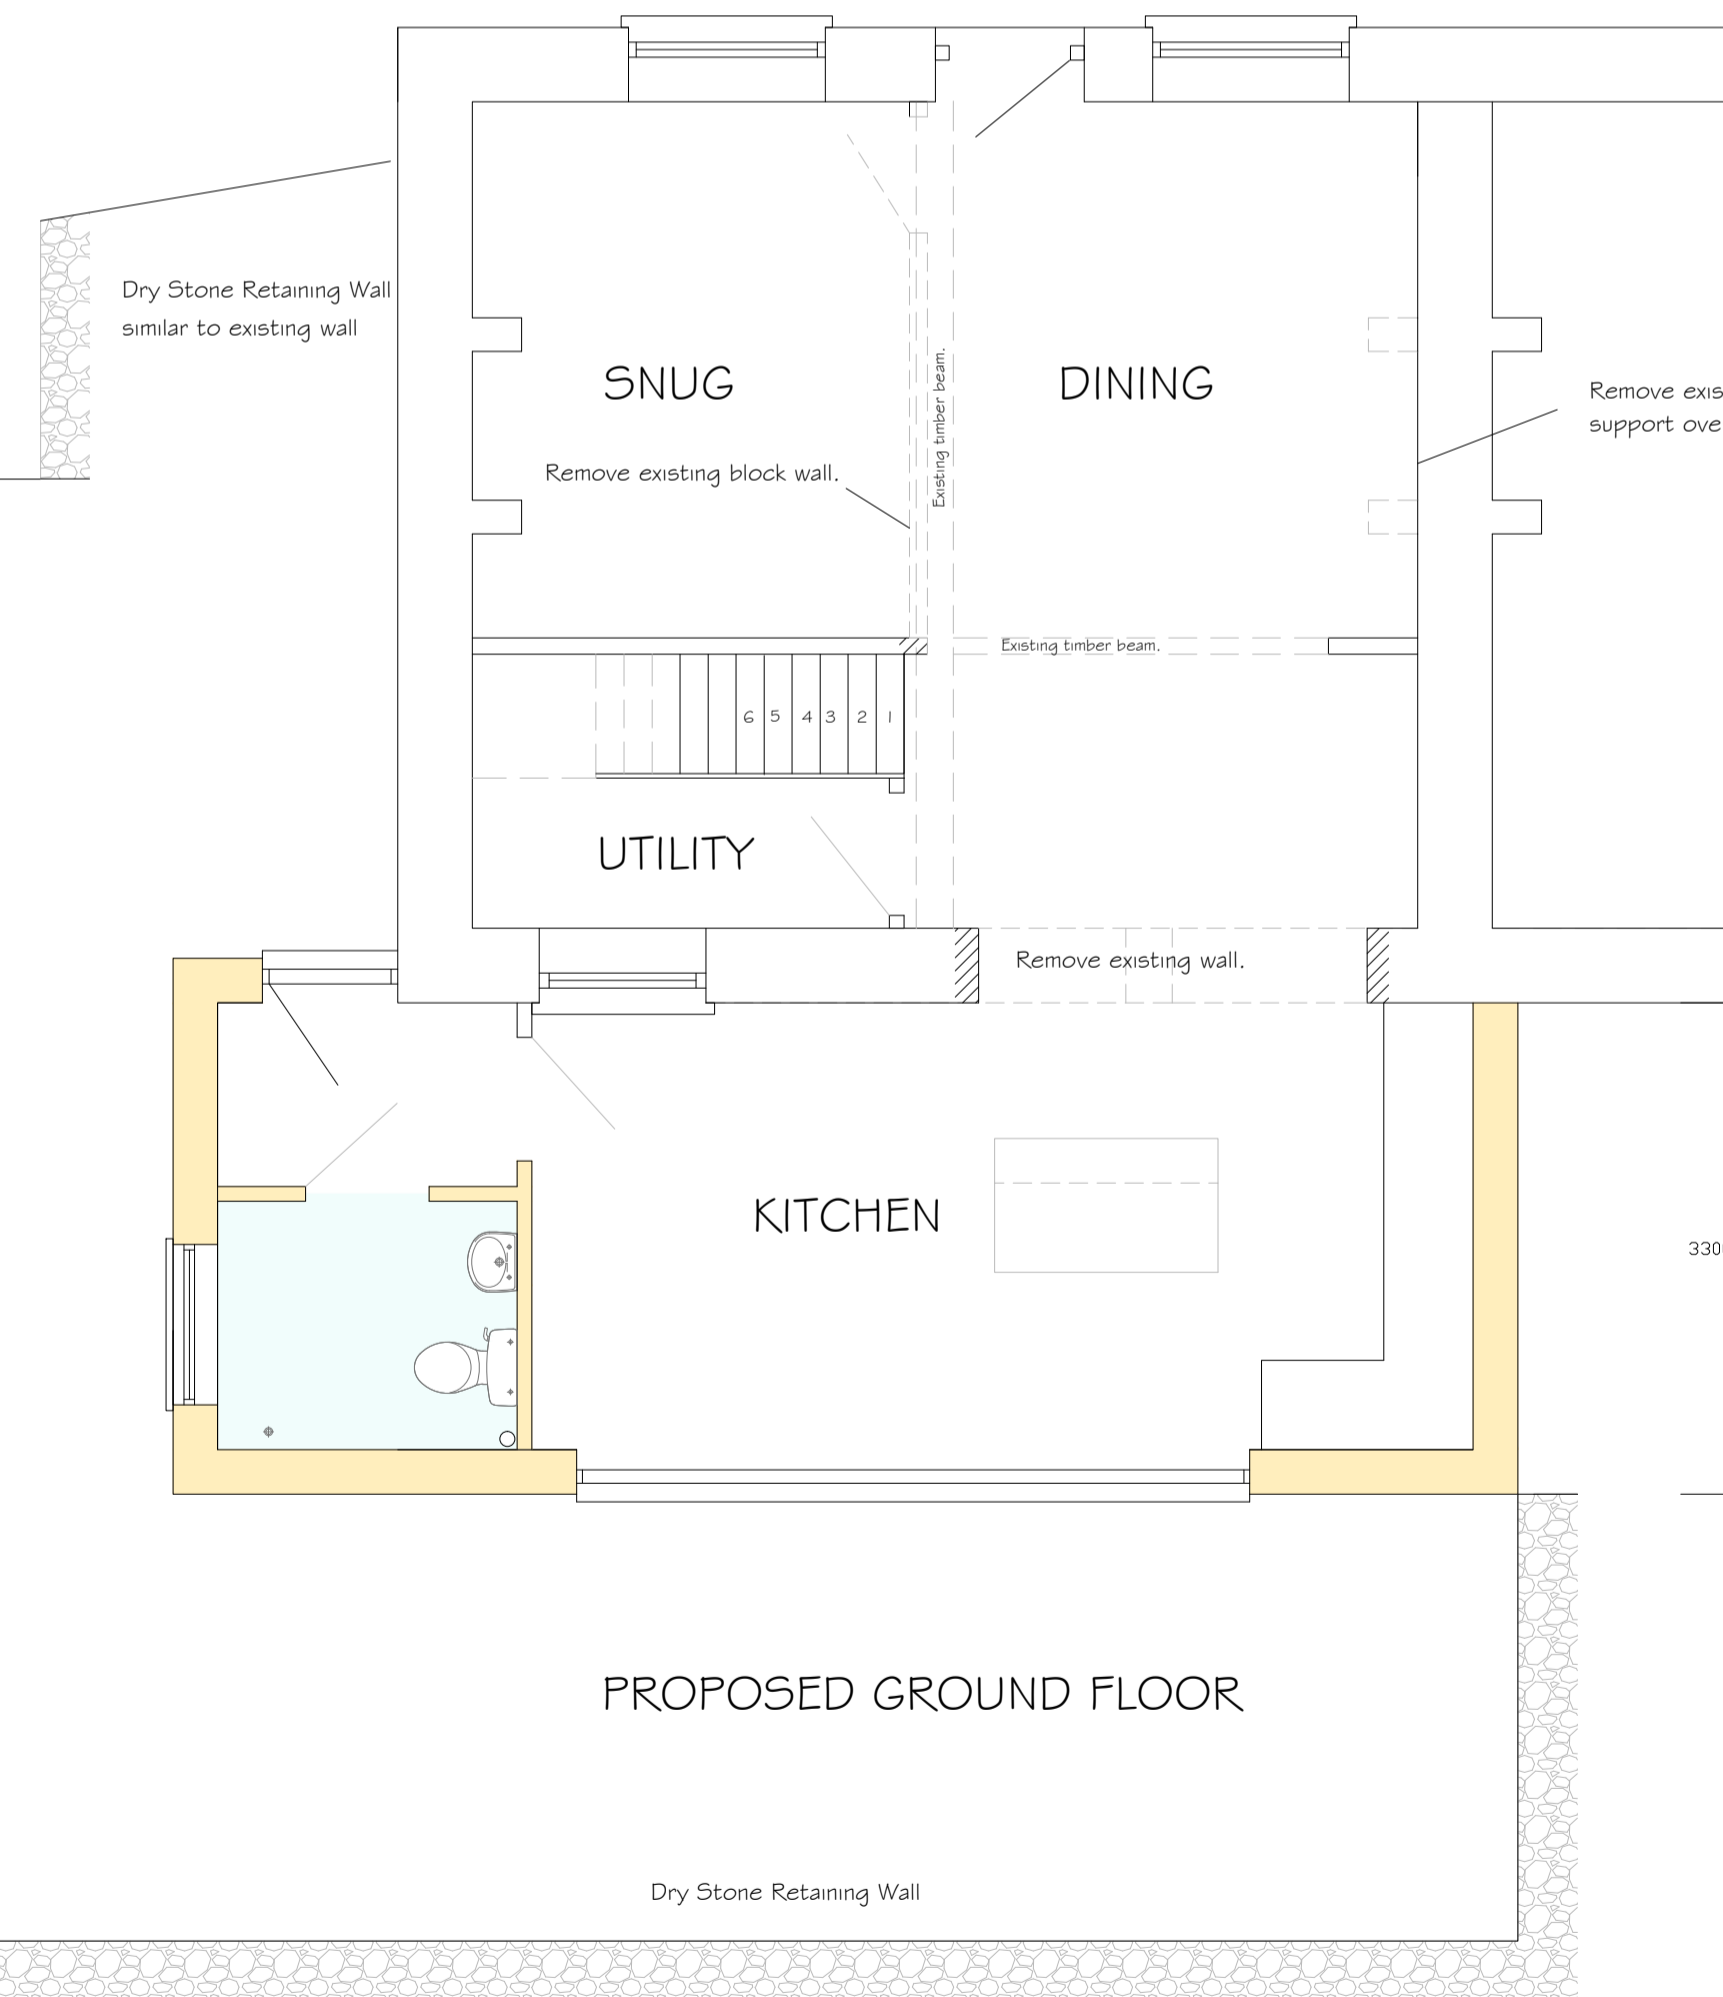

PROPOSED GROUND FLOOR

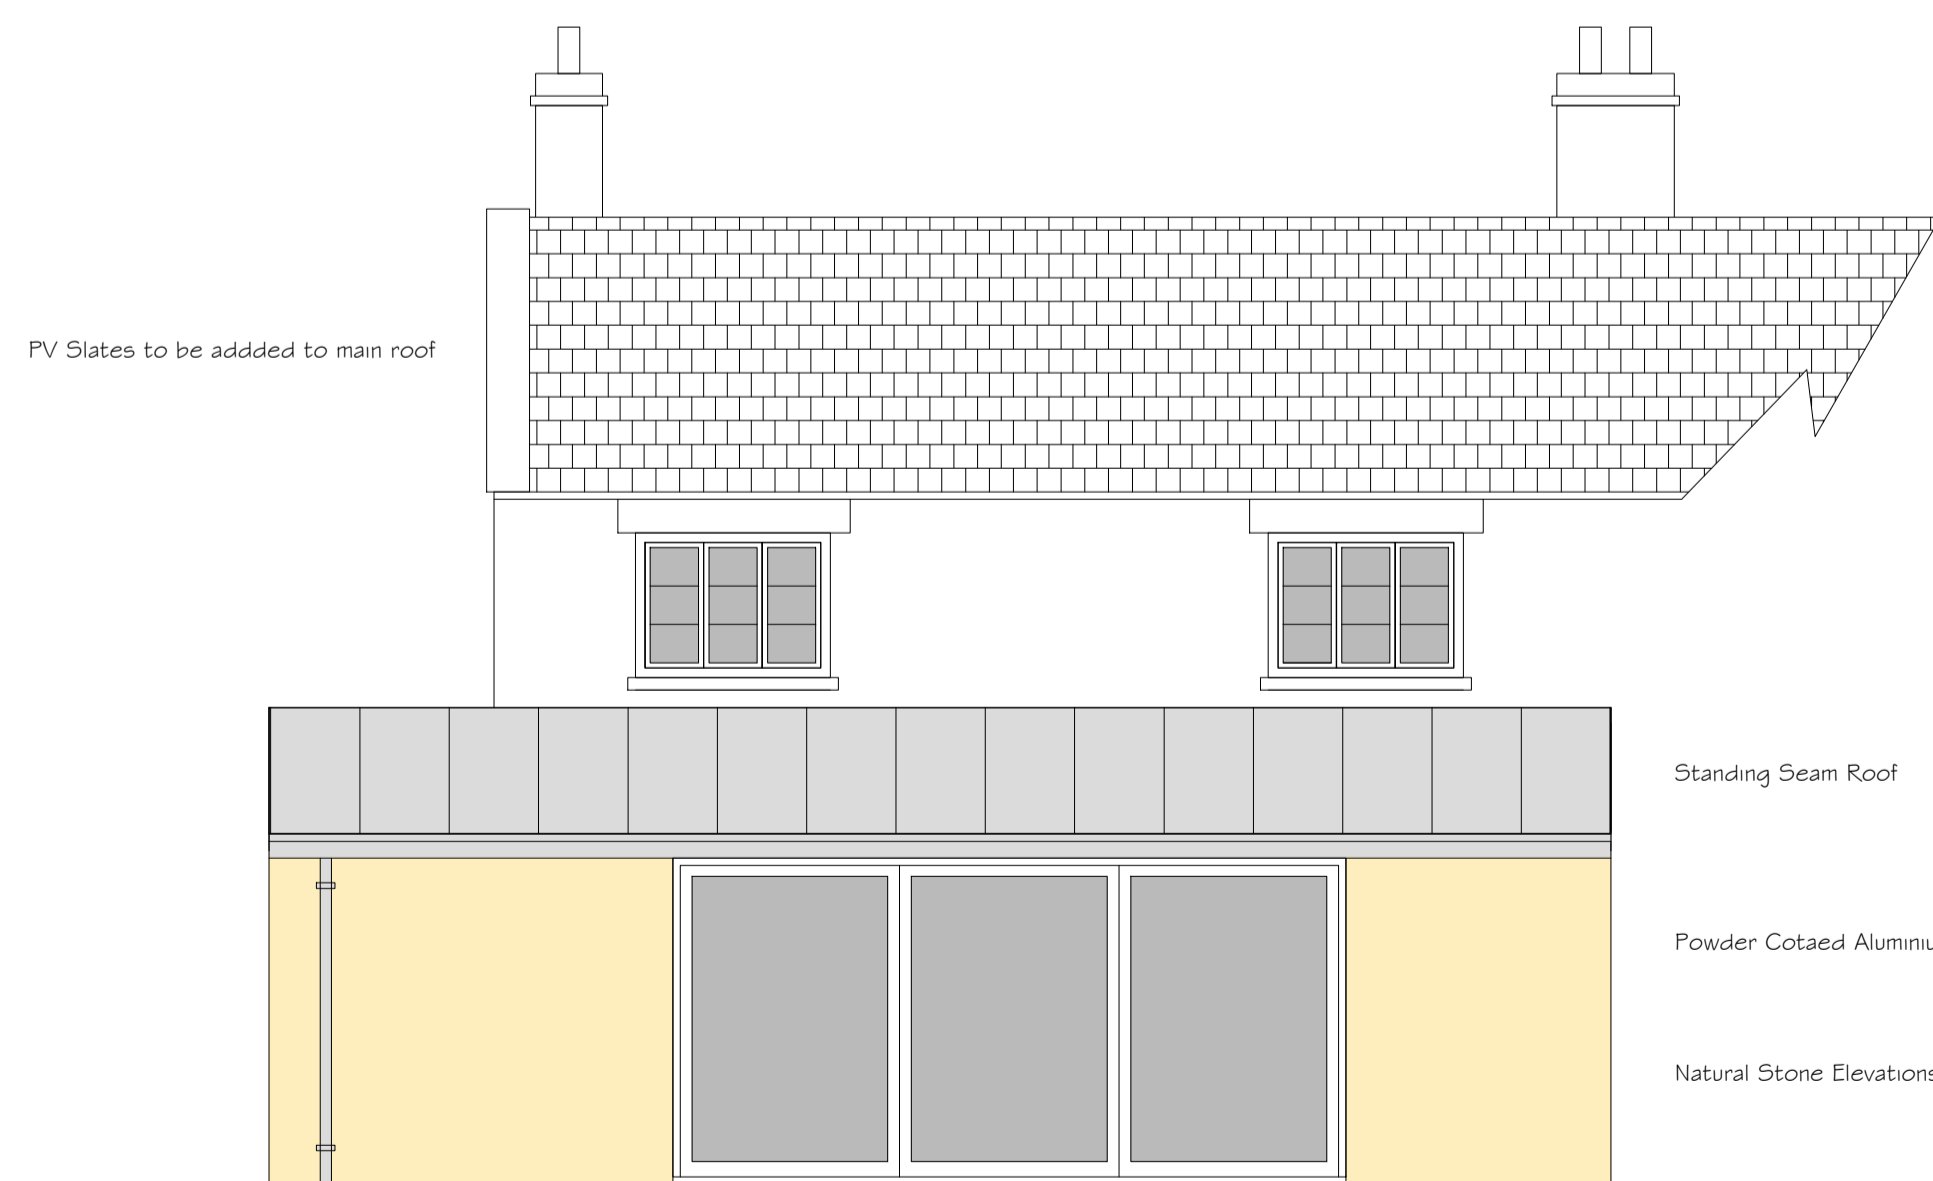

PROPOSED SOUTHEAST ELEVATION

- Standing Seam Roof
- Powder Coated Aluminium Doors
- Natural Stone Elevations

No.	Date	Revisions
© Copyright		
MALCOLM HUNT DESIGN LTD FROM LODGE HIGH STREET CHALFORD STROUD GLOS		
Telephone: 01453 884028 / 07831 220430 Fax: 01453 884028 Email: malcolmhunt7@gmail.com		
Client		
Mrs A Fairman		
Job Title		
4 COATES MILL COTTAGE WINCHCOMBE GLOS GL54 5NH		
Drawing Title		
PROPOSED EXTENSION TO GROUND FLOOR AND INTERNAL ALTERATIONS ELEVATIONS AND PLANS PROVISIONAL		
Scale 1:50,500,1:250 @ A1		
Date Mar 2022 Drawn By M H		
Drg. No.		
AF/22/01		