


INDICATIVE FOUL & SURFACE WATER DRAINAGE

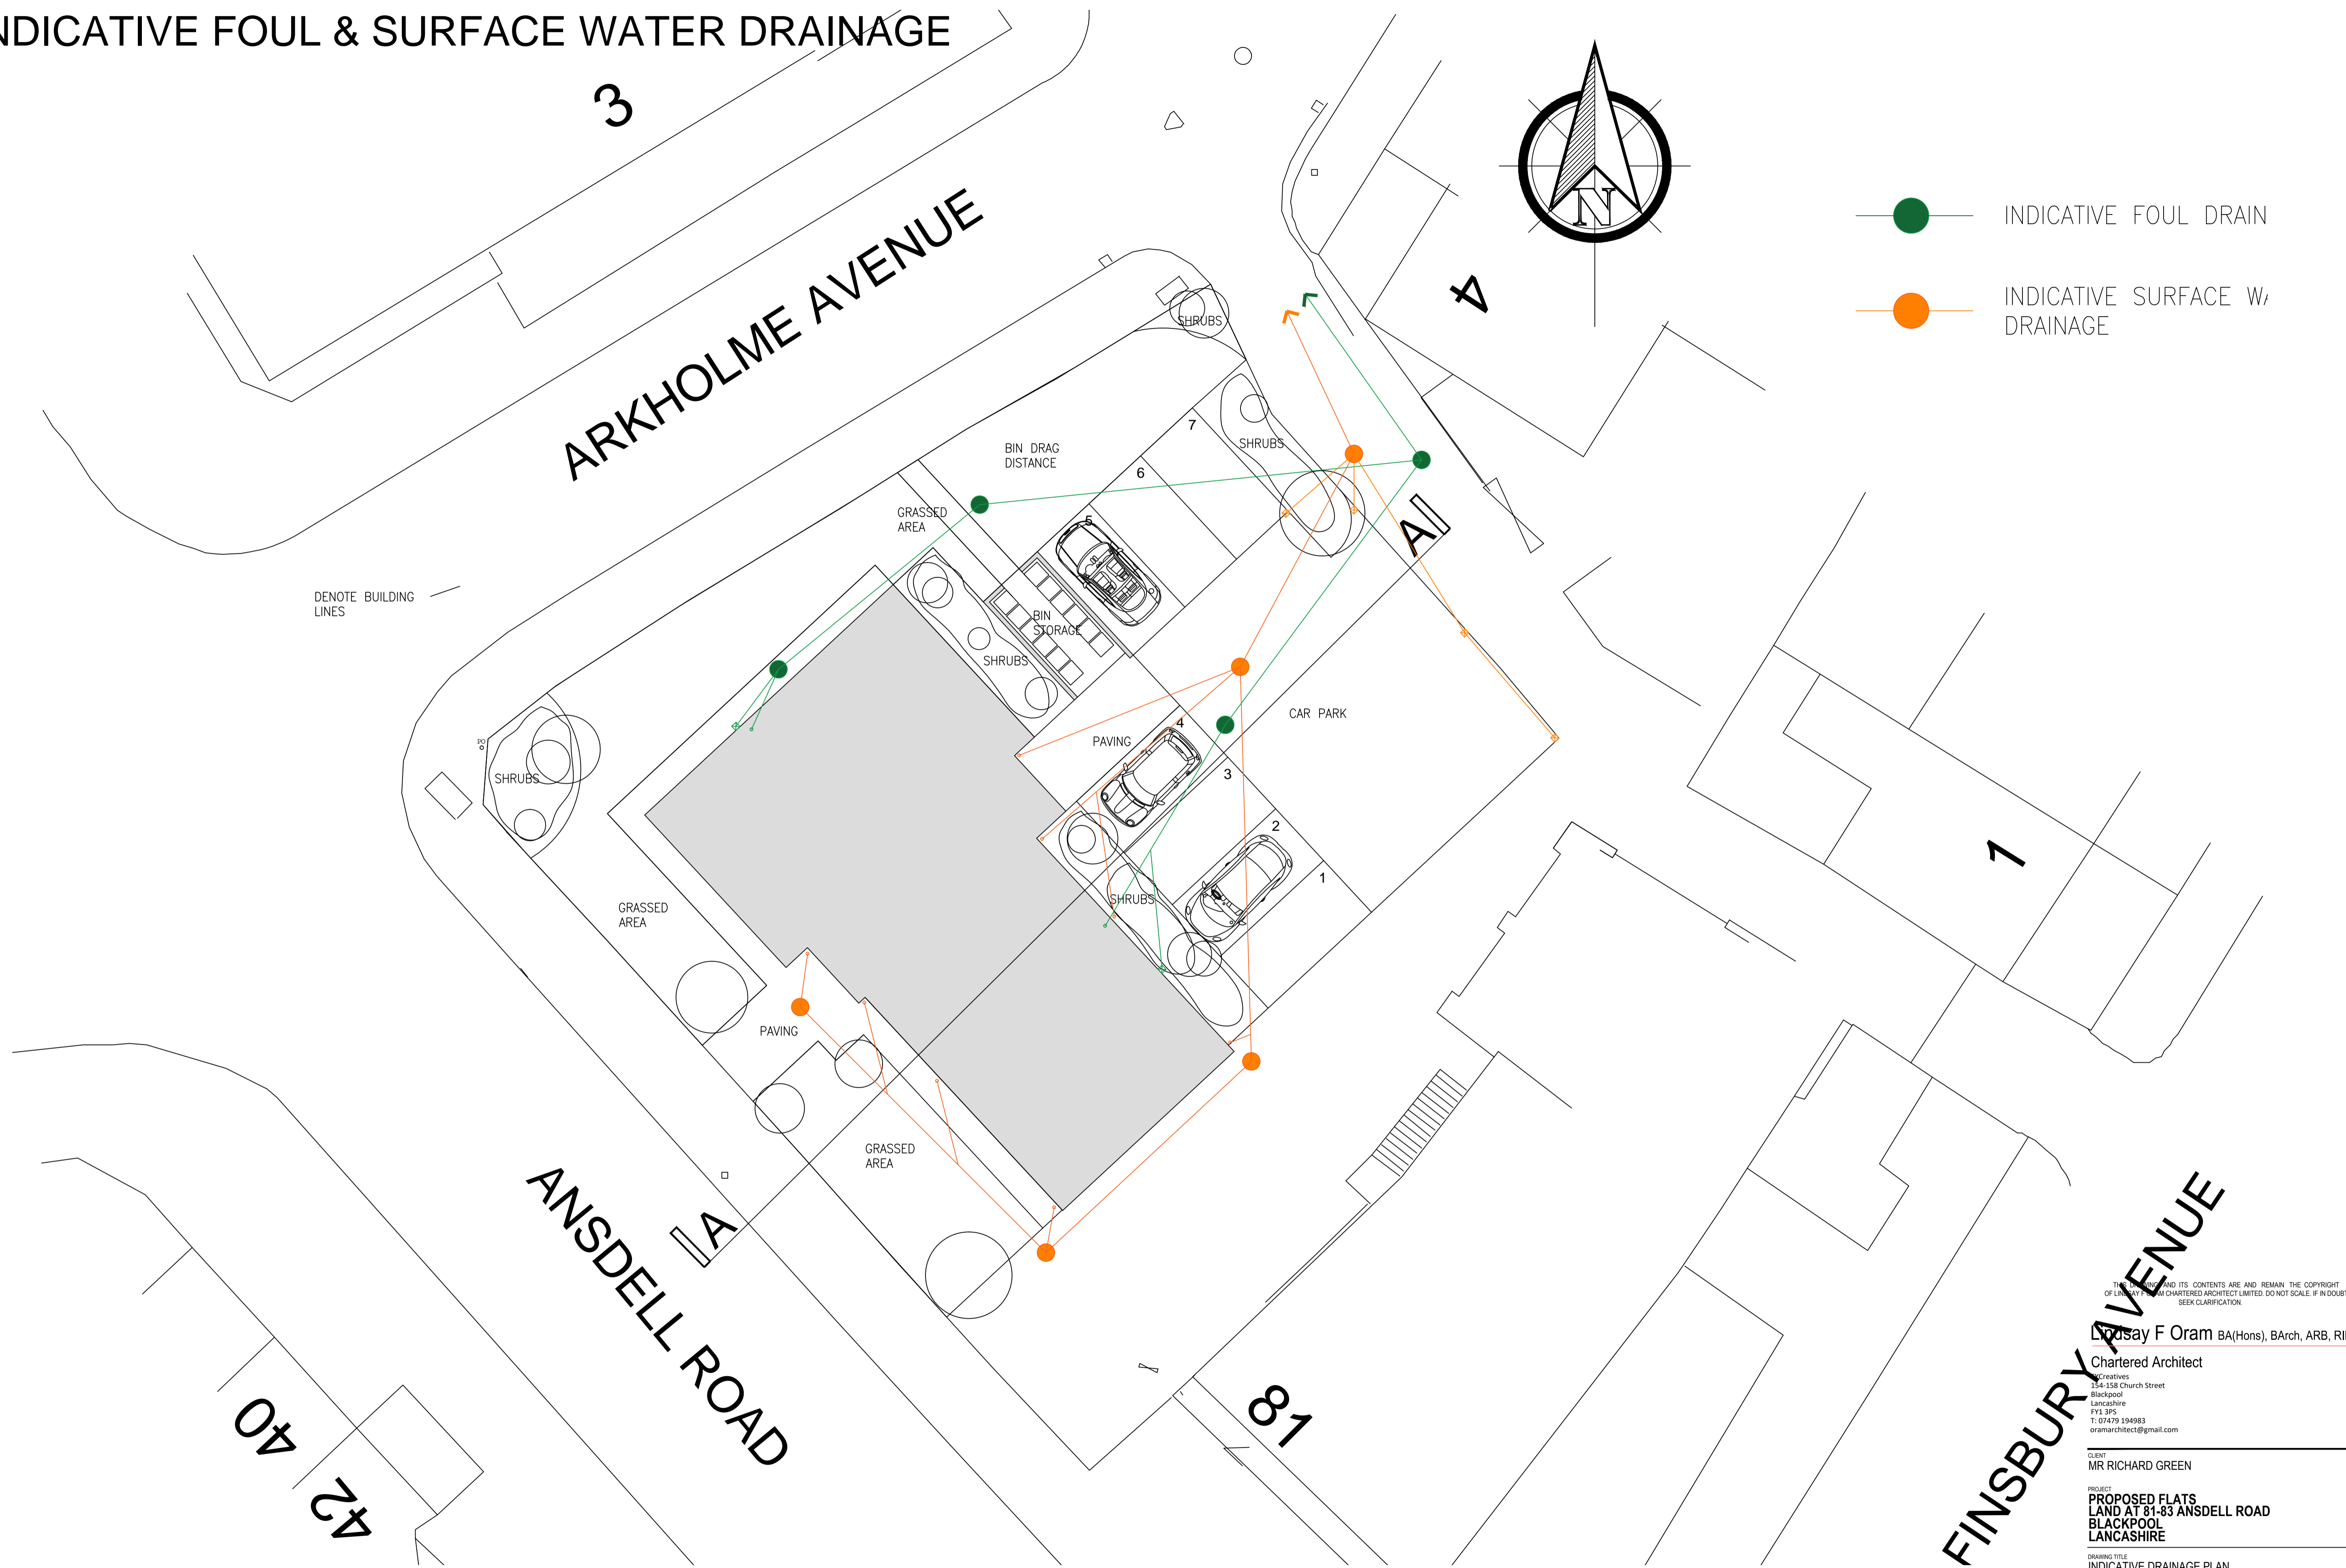

PROPOSED FLATS
 LAND AT 81-83 ANSDELL ROAD, BLACKPOOL FOR MR RICHARD GREEN

- INDICATIVE FOUL DRAIN
- INDICATIVE SURFACE W/
DRAINAGE

THIS DRAWING AND ITS CONTENTS ARE AND REMAIN THE COPYRIGHT OF LINDSAY F ORAM CHARTERED ARCHITECT LIMITED. DO NOT SCALE. IF IN DOUBT SEEK CLARIFICATION.

Lindsay F Oram BA(Hons), BArch, ARB, RIBA
 Chartered Architect
 154-158 Church Street
 Blackpool
 Lancashire
 FY3 3PS
 T: 07479 194983
 oramarchitect@gmail.com

CLIENT
 MR RICHARD GREEN

PROJECT
**PROPOSED FLATS
 LAND AT 81-83 ANSDELL ROAD
 BLACKPOOL
 LANCASHIRE**

DRAWING TITLE
INDICATIVE DRAINAGE PLAN

DATE
 APRIL 22

DRAWN
 LFO

SCALE @ A1
 1-100@A1

DRAWING NUMBER
508-07

REV
 -

<input type="checkbox"/> PRE-TENDER ISSUE	<input type="checkbox"/> CONSTRUCTION ISSUE
<input type="checkbox"/> TENDER ISSUE	<input type="checkbox"/> AS-BUILT DRAWINGS