




PROPOSED FLOOR PLANS

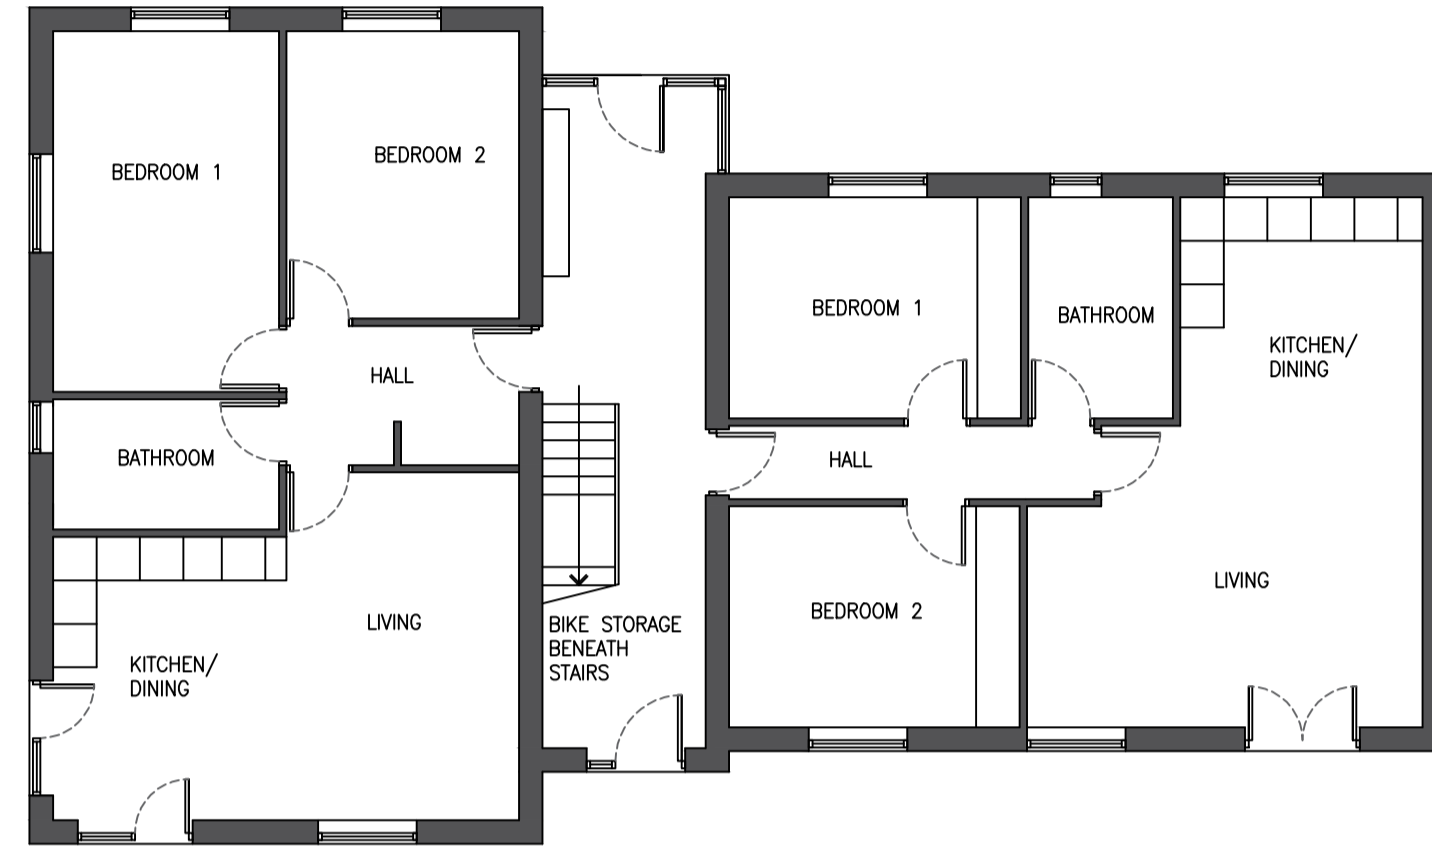


1:100 PROPOSED GROUND FLOOR PLAN

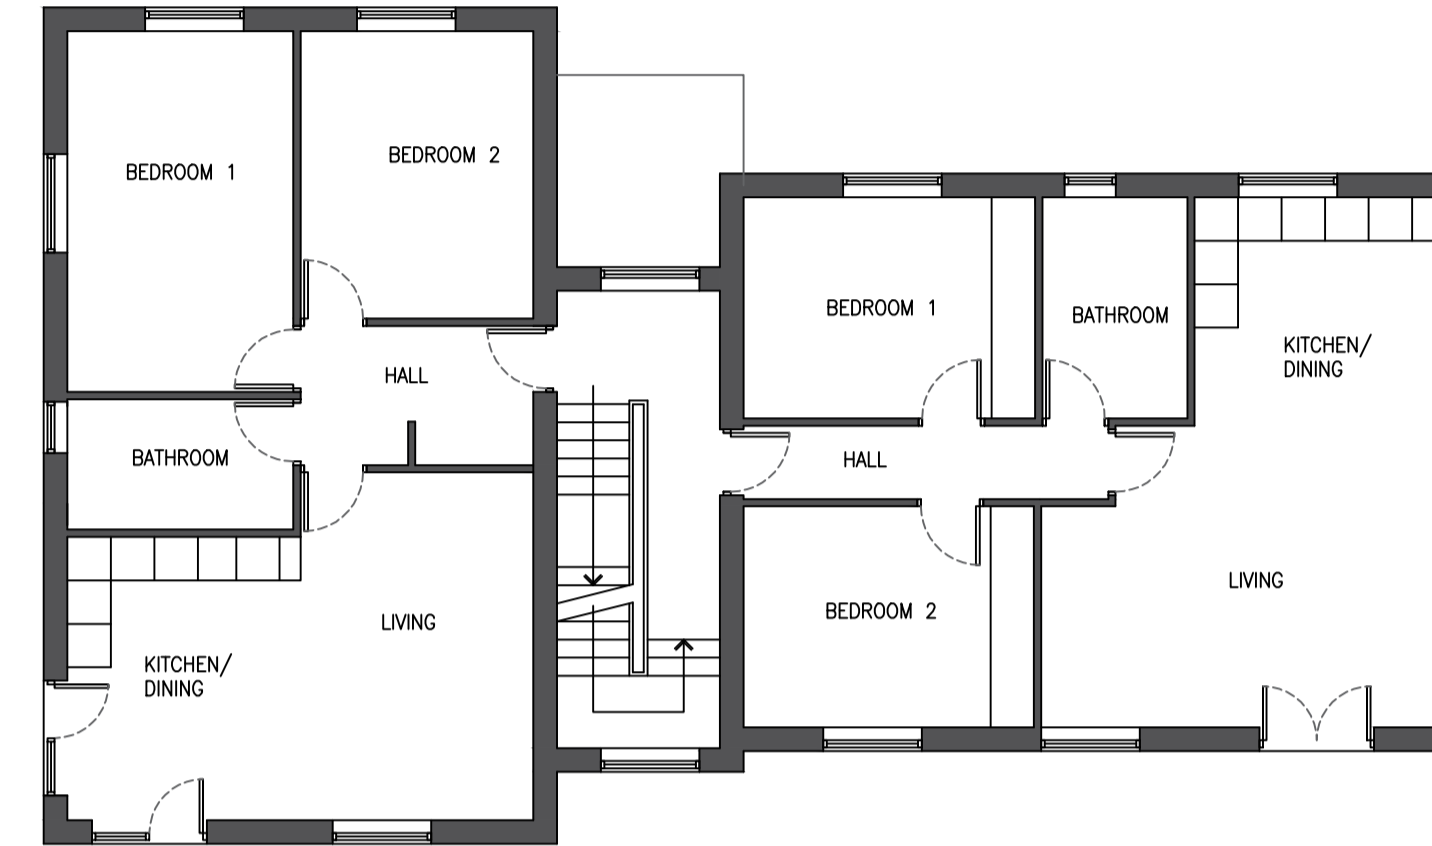

1:100 PROPOSED FIRST FLOOR PLAN

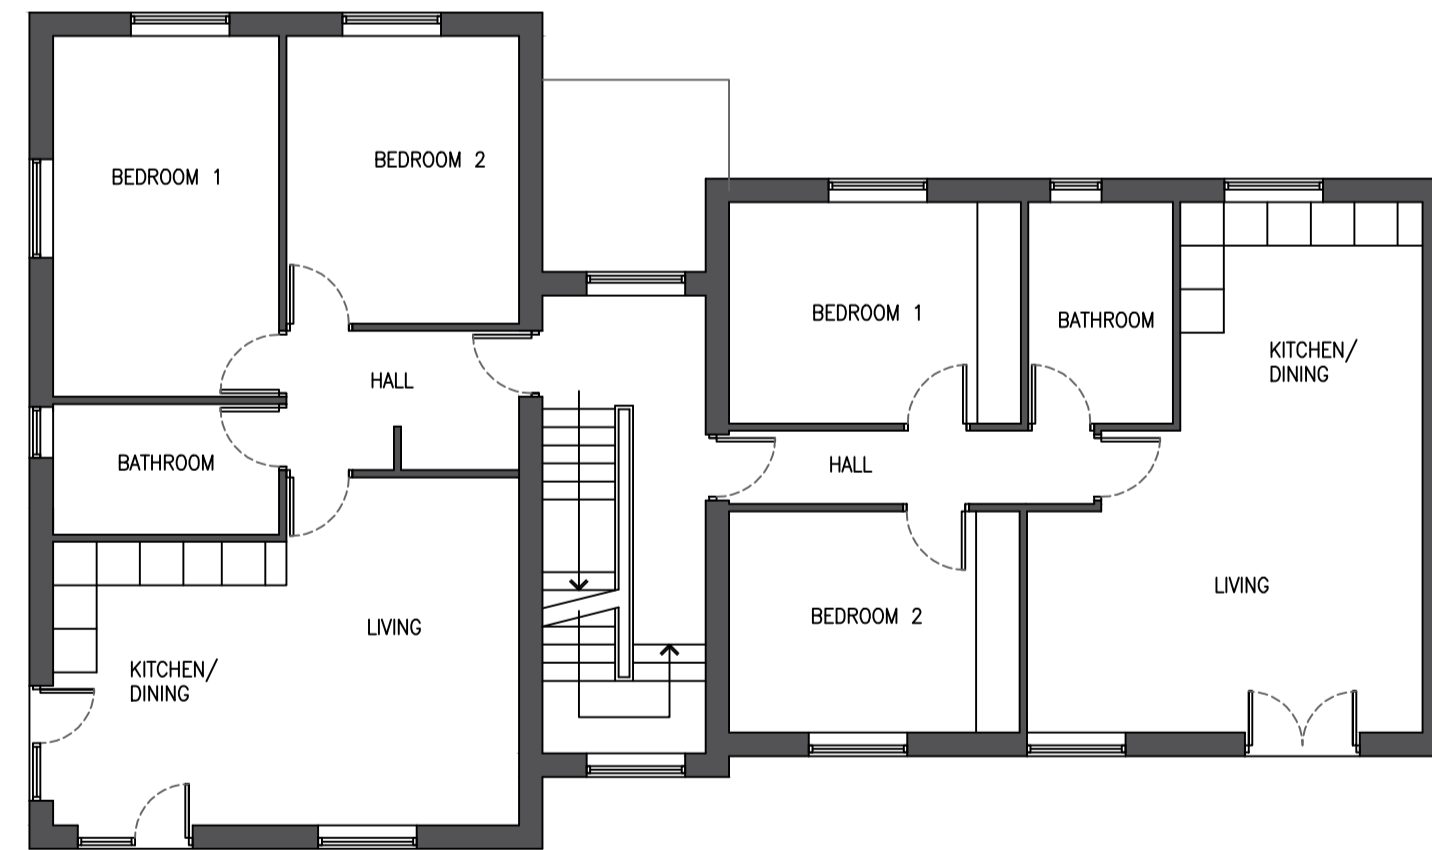

1:100 PROPOSED SECOND FLOOR PLAN

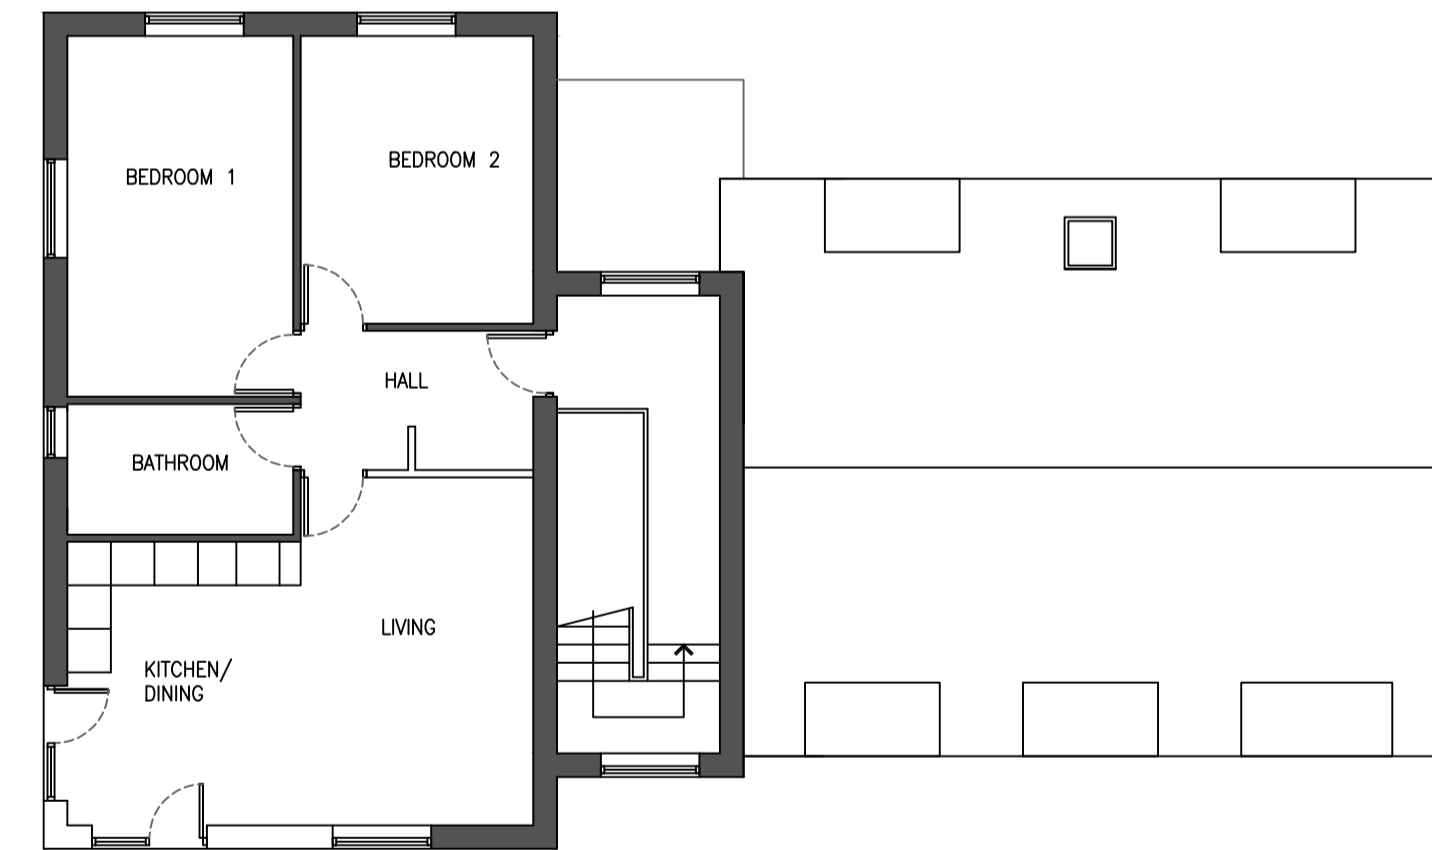

1:100 PROPOSED THIRD FLOOR PLAN

PROPOSED FLATS LAND AT 81-83 ANSDELL ROAD, BLACKPOOL FOR MR RICHARD GREEN

THIS DRAWING AND ITS CONTENTS ARE AND REMAIN THE COPYRIGHT OF LINDSAY F ORAM CHARTERED ARCHITECT LIMITED. DO NOT SCALE. IF IN DOUBT SEEK CLARIFICATION.

Lindsay F Oram BA(Hons), BArch, ARB, RIBA

Chartered Architect
FYCreatives
154-155 Church Street
Blackpool
Lancashire
FY1 3PS
T: 07479 194983
oramarchitect@gmail.com

CLIENT
MR RICHARD GREEN

PROJECT
**PROPOSED FLATS
LAND AT 81-83 ANSDELL ROAD
BLACKPOOL
LANCASHIRE**

DRAWING TITLE
PROPOSED FLOOR PLANS

DATE: APRIL 22 DRAWN: LFO SCALE: B1
DRAWING NUMBER: 508-03 REV: -

PRE-TENDER ISSUE CONSTRUCTION ISSUE
 TENDER ISSUE AS-BUILT DRAWINGS