


EXISTING SITE PLAN

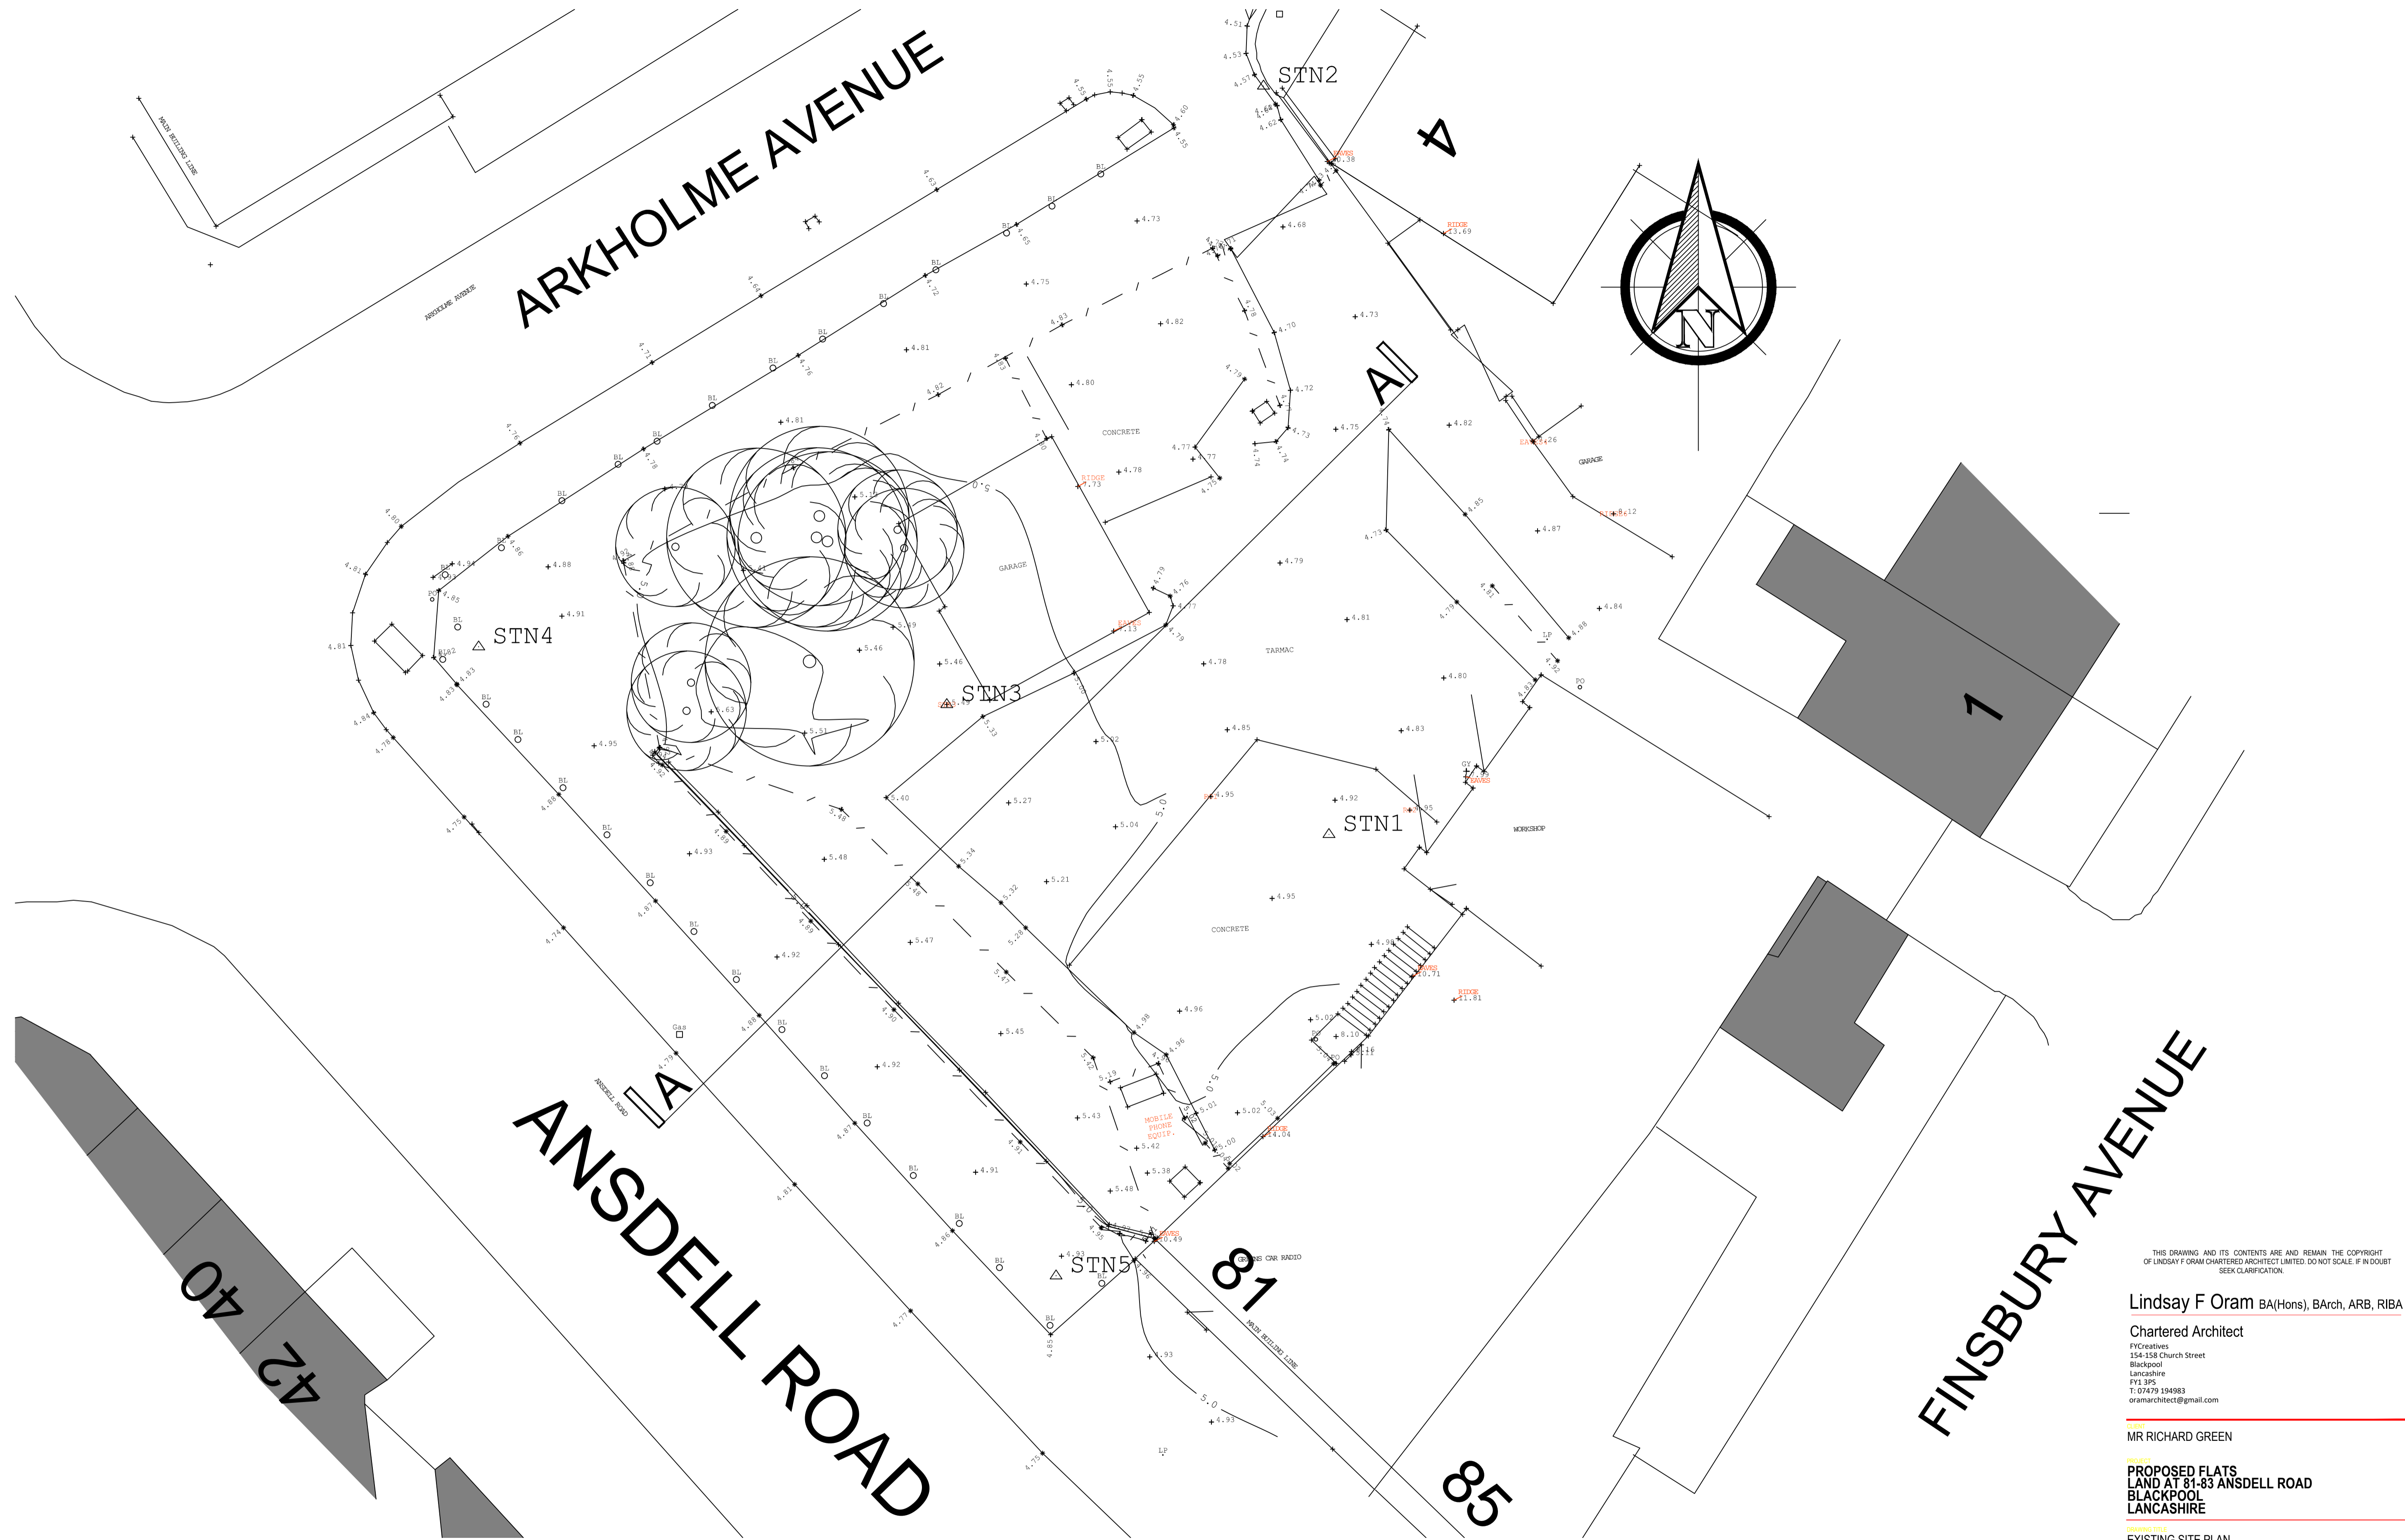

PROPOSED FLATS LAND AT 81-83 ANSDELL ROAD, BLACKPOOL FOR MR RICHARD GREEN

THIS DRAWING AND ITS CONTENTS ARE AND REMAIN THE COPYRIGHT OF LINDSAY F ORAM CHARTERED ARCHITECT LIMITED. DO NOT SCALE. IF IN DOUBT SEEK CLARIFICATION.

Lindsay F Oram BA(Hons), BArch, ARB, RIBA

Chartered Architect
 FyCreatives
 154-158 Church Street
 Blackpool
 Lancashire
 FY1 3PS
 T: 07479 194983
 oramarchitect@gmail.com

CLIENT
 MR RICHARD GREEN

PROJECT
**PROPOSED FLATS
 LAND AT 81-83 ANSDELL ROAD
 BLACKPOOL
 LANCASHIRE**

DRAWING TITLE
 EXISTING SITE PLAN

DATE APRIL 22	DRAWN LFO	SCALE @ A1 1-100@A1
DRAWING NUMBER 508-06	REV A	

<input type="checkbox"/> PRE-TENDER ISSUE	<input type="checkbox"/> CONSTRUCTION ISSUE
<input type="checkbox"/> TENDER ISSUE	<input type="checkbox"/> AS-BUILT DRAWINGS