


# PROPOSED SITE PLAN

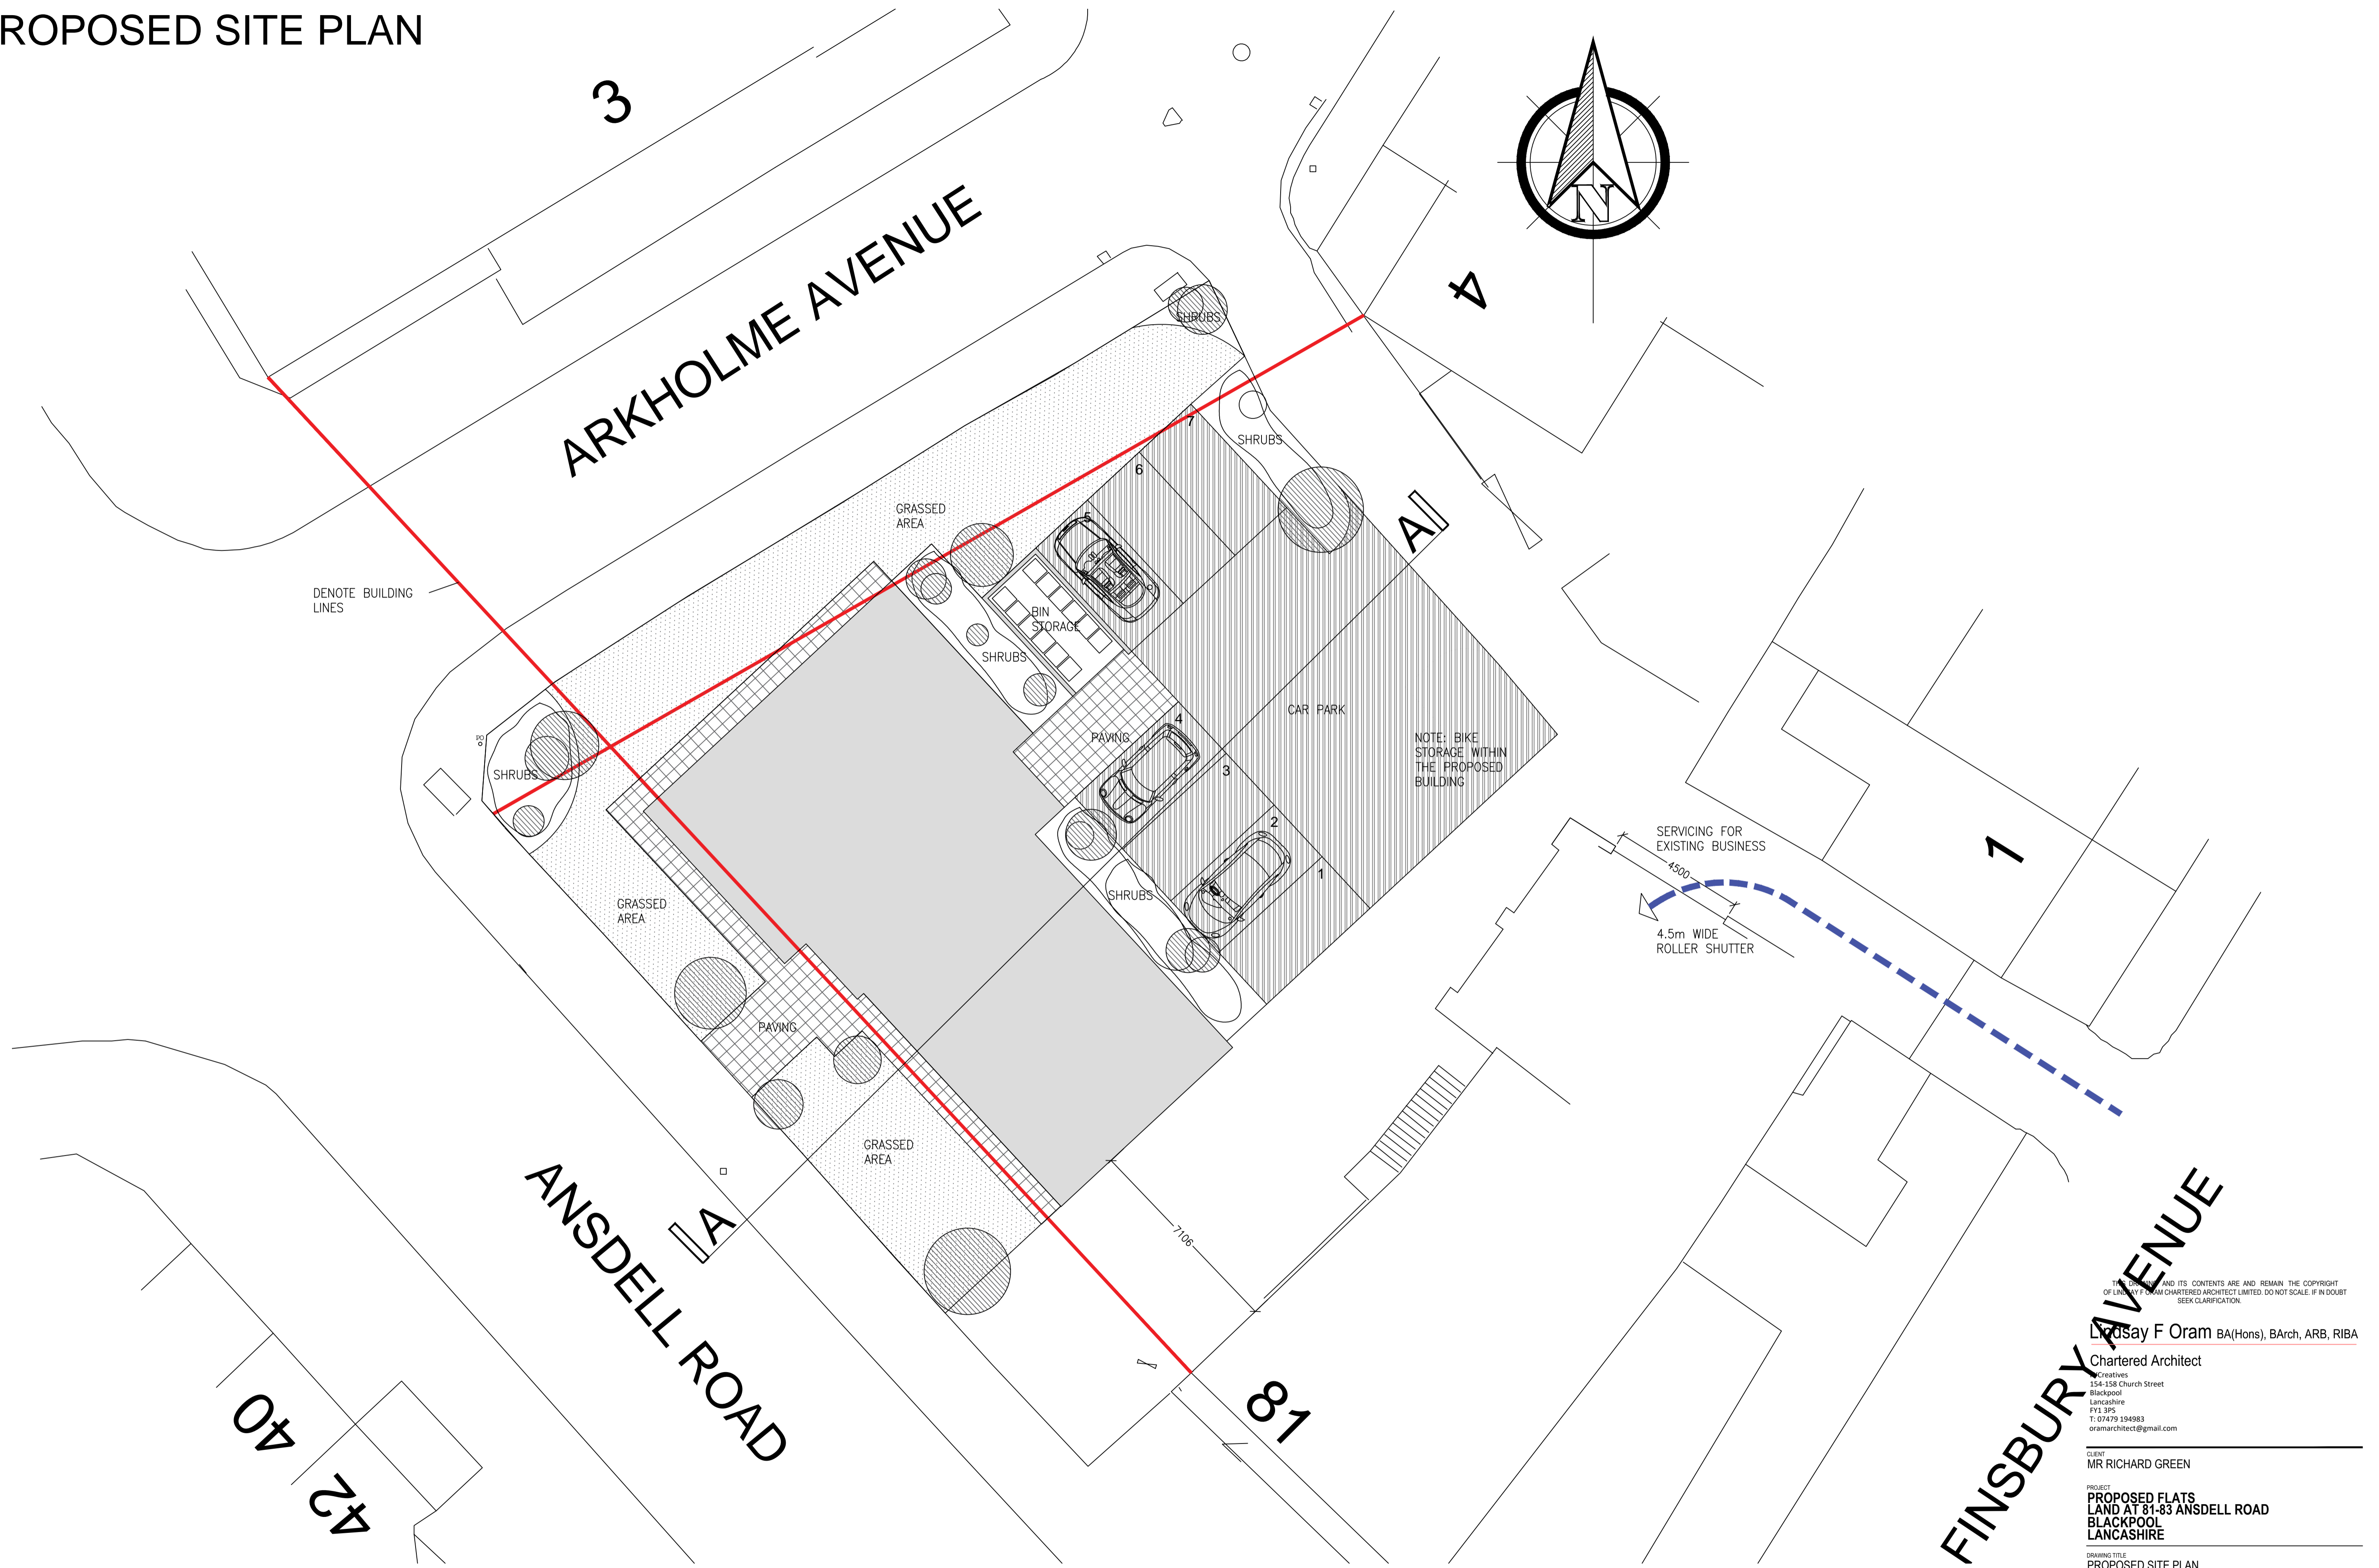

## PROPOSED FLATS LAND AT 81-83 ANSDELL ROAD, BLACKPOOL FOR MR RICHARD GREEN

THIS DRAWING AND ITS CONTENTS ARE AND REMAIN THE COPYRIGHT OF LINDSAY F ORAM CHARTERED ARCHITECT LIMITED. DO NOT SCALE. IF IN DOUBT SEEK CLARIFICATION.

Lindsay F Oram BA(Hons), BArch, ARB, RIBA

Chartered Architect  
 Creatives  
 154-158 Church Street  
 Blackpool  
 Lancashire  
 FY1 3PS  
 T: 01795 194983  
 oramarchitect@gmail.com

CLIENT  
 MR RICHARD GREEN

PROJECT  
**PROPOSED FLATS  
 LAND AT 81-83 ANSDELL ROAD  
 BLACKPOOL  
 LANCASHIRE**

DRAWING TITLE  
 PROPOSED SITE PLAN

DATE APRIL 22	DRAWN LFO	SCALE @ A1 1-100@A1
DRAWING NUMBER 508-02		REV A

<input type="checkbox"/> PRE-TENDER ISSUE	<input type="checkbox"/> CONSTRUCTION ISSUE
<input type="checkbox"/> TENDER ISSUE	<input type="checkbox"/> AS-BUILT DRAWINGS