


PROPOSED SITE PLAN

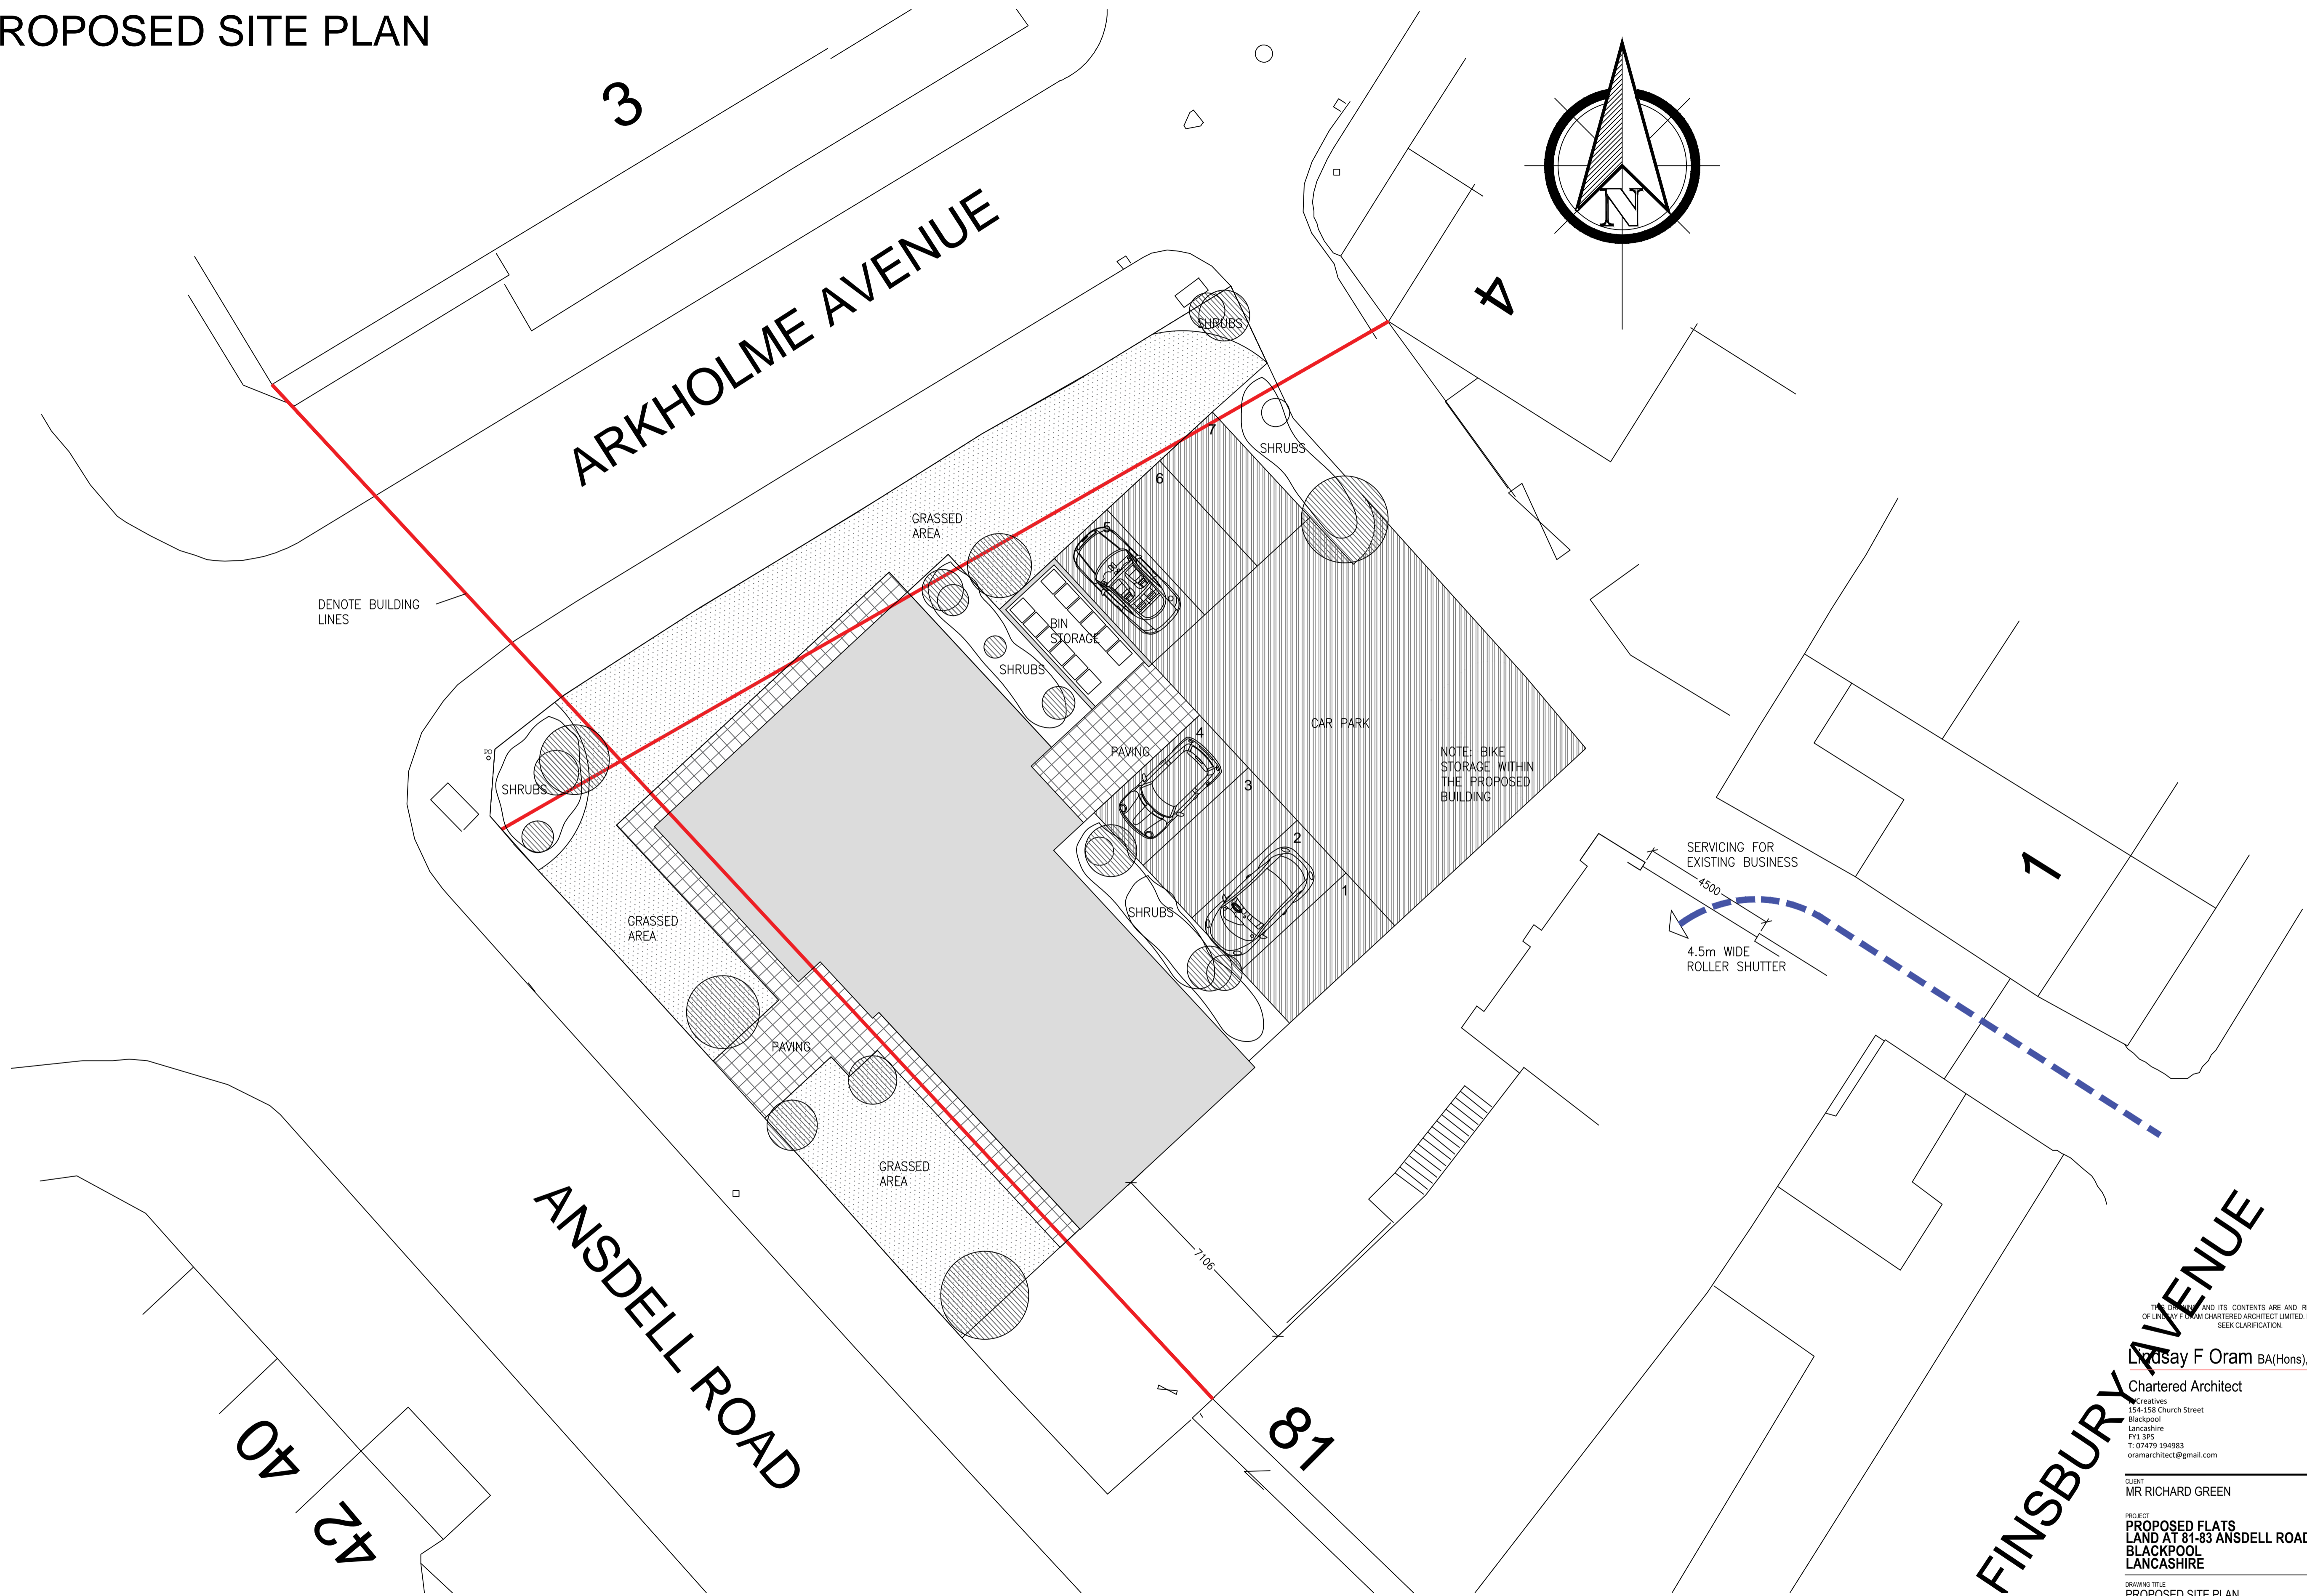

PROPOSED FLATS
 LAND AT 81-83 ANSDELL ROAD, BLACKPOOL FOR MR RICHARD GREEN

THE DESIGN AND ITS CONTENTS ARE AND REMAIN THE COPYRIGHT OF LINDSAY F ORAM CHARTERED ARCHITECT LIMITED. DO NOT SCALE. IF IN DOUBT SEEK CLARIFICATION.

Lindsay F Oram BA(Hons), BArch, ARB, RIBA
 Chartered Architect

154-158 Church Street
 Blackpool
 Lancashire
 FY3 3PS
 T: 07479 194983
 oramarchitect@gmail.com

CLIENT
 MR RICHARD GREEN

PROJECT
 PROPOSED FLATS
 LAND AT 81-83 ANSDELL ROAD
 BLACKPOOL
 LANCASHIRE

DRAWING TITLE
 PROPOSED SITE PLAN
 DATE
 APRIL 22
 DRAWN
 LFO
 SCALE @ A1
 1-100@A1
 DRAWING NUMBER
 508-02
 REV
 -

PRE-TENDER ISSUE CONSTRUCTION ISSUE
 TENDER ISSUE AS-BUILT DRAWINGS