


EXISTING SITE PLAN

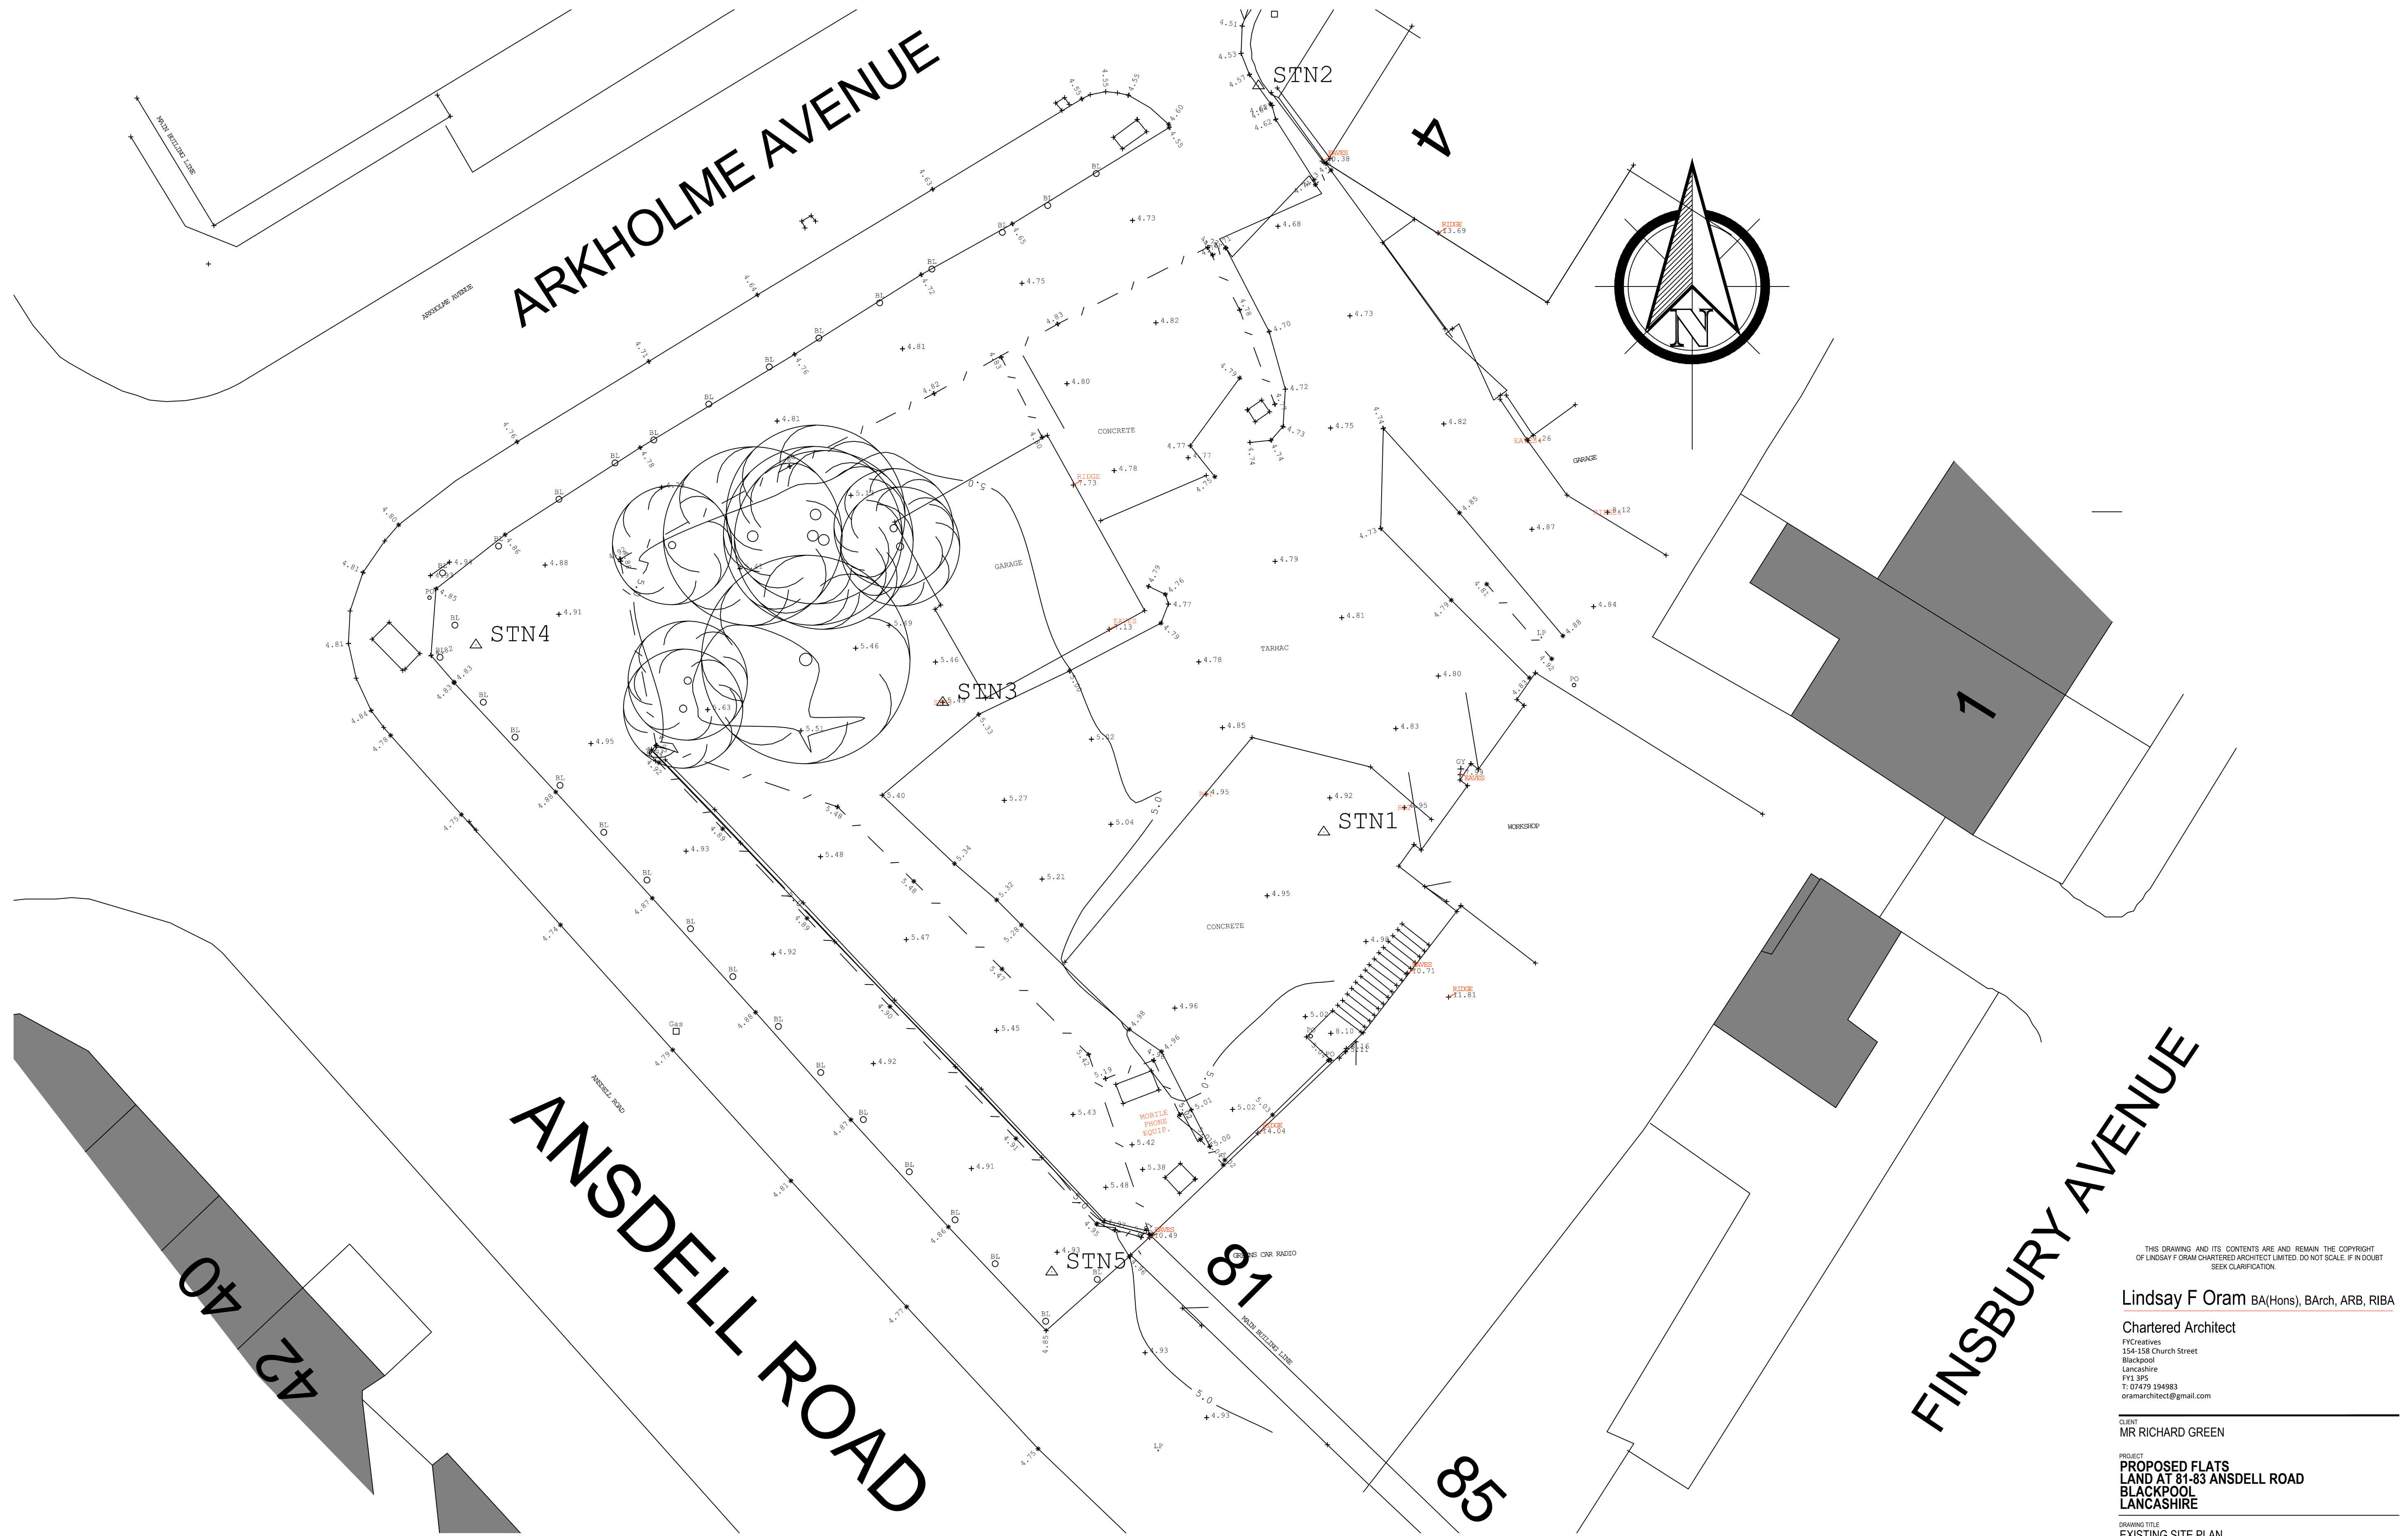

THIS DRAWING AND ITS CONTENTS ARE AND REMAIN THE COPYRIGHT OF LINDSAY F ORAM CHARTERED ARCHITECT LIMITED. DO NOT SCALE. IF IN DOUBT SEEK CLARIFICATION.

Lindsay F Oram BA(Hons), BArch, ARB, RIBA
Chartered Architect

FYCreatives
154-158 Church Street
Blackpool
Lancashire
FY3 3PS
T: 07479 194983
oramarchitect@gmail.com

CLIENT
MR RICHARD GREEN

PROJECT
PROPOSED FLATS
LAND AT 81-83 ANSDELL ROAD
BLACKPOOL
LANCASHIRE

DRAWING TITLE
EXISTING SITE PLAN

DATE
APRIL 22

DRAWN
LFO

SCALE @ A1
1-100@A1

DRAWING NUMBER
508-06

REV
-

- PRE-TENDER ISSUE
- TENDER ISSUE
- CONSTRUCTION ISSUE
- AS-BUILT DRAWINGS