


Site location plan 1:1250

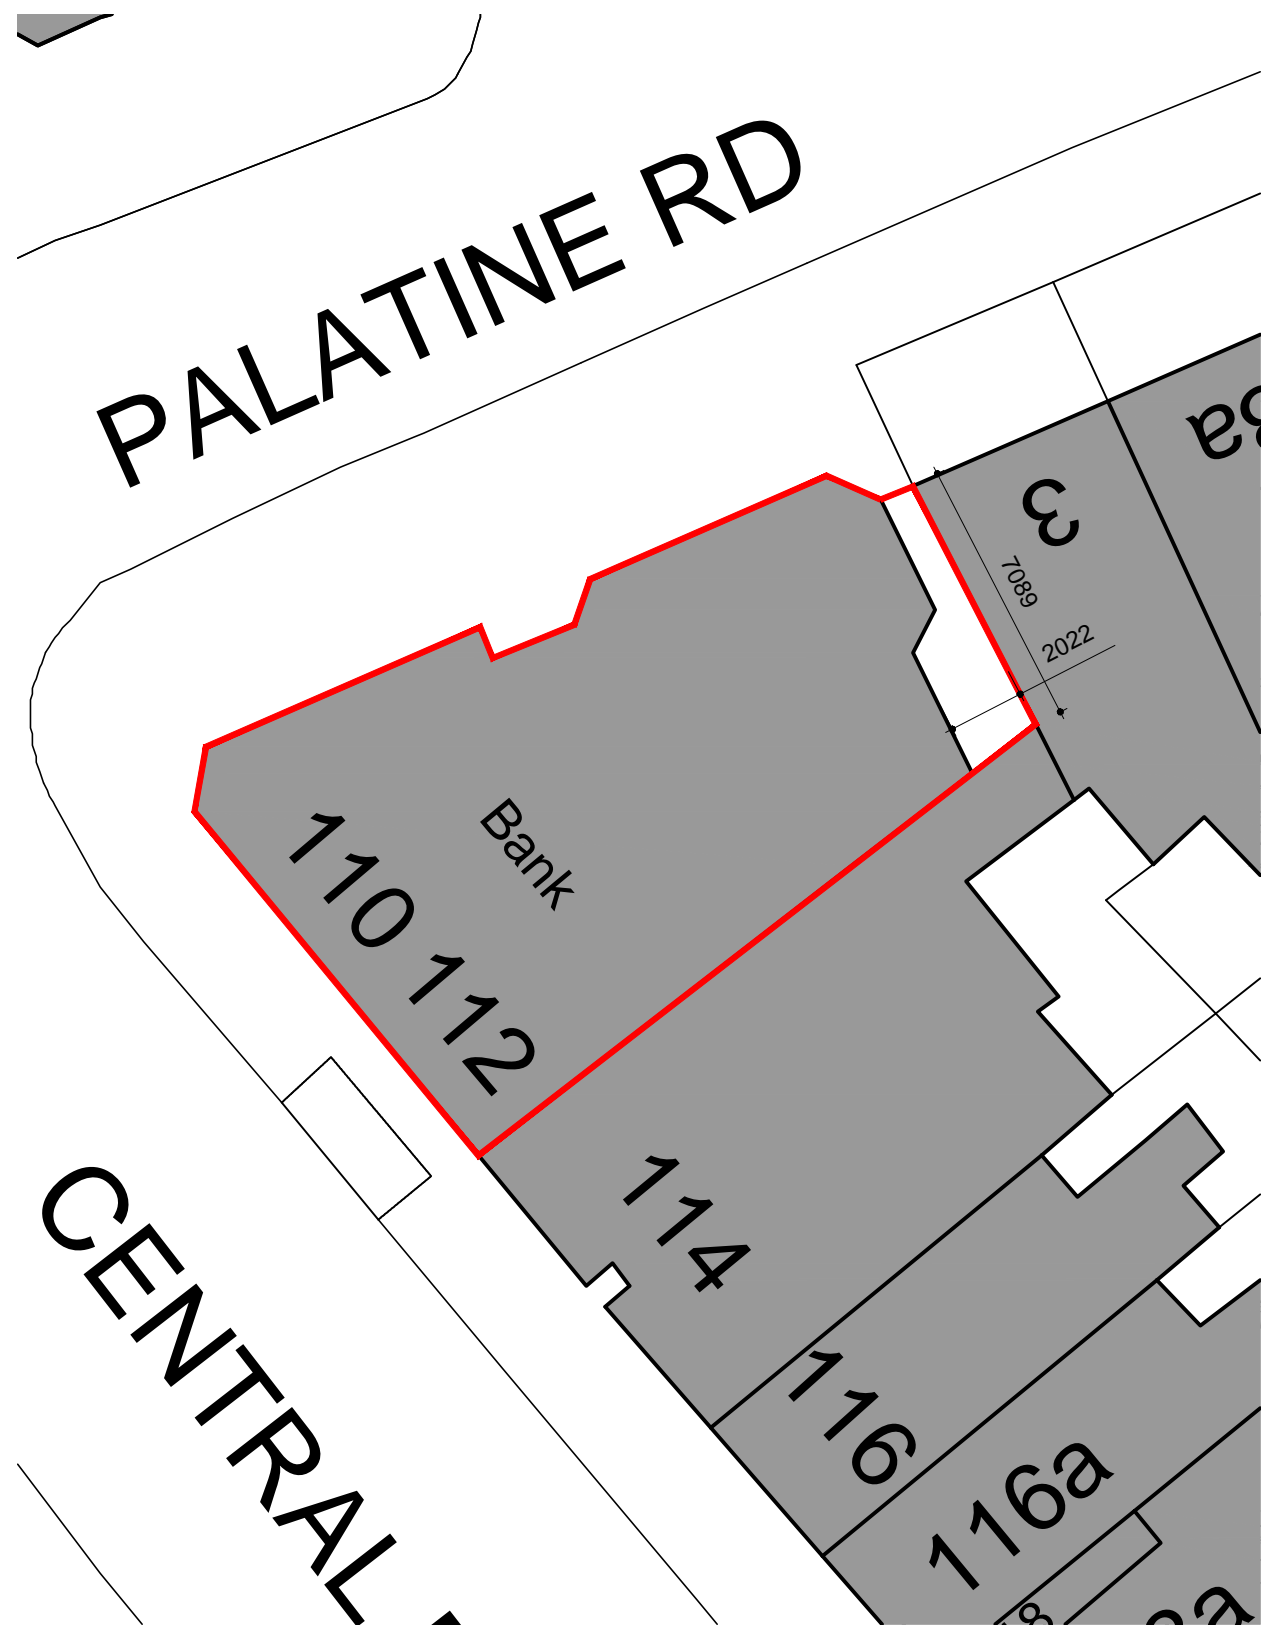

Block plan 1:200

**LUM**  
LUMITEKTON

**LU261- P01**

Revisions

revision	date	comments
----------	------	----------

Site Address

110 - 112 Central Drive,  
Blackpool, FY1 5DY

Drawing Title

Site plans

Scale

as shown @ A3

Date

05.09.16

Drawn

uf

A. Unit 4  
Springbank Buildings  
226 - 248 Every St  
Nelson  
BB9 7BS  
T. 07894401574  
E. info@lumitektion.com