




PROPOSED FRONT ELEVATION

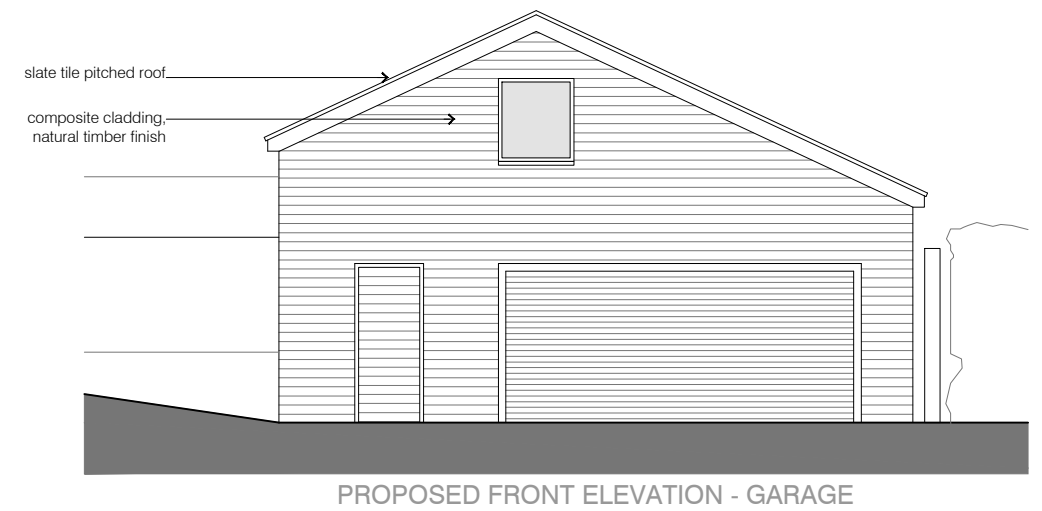


PROPOSED FRONT ELEVATION - GARAGE

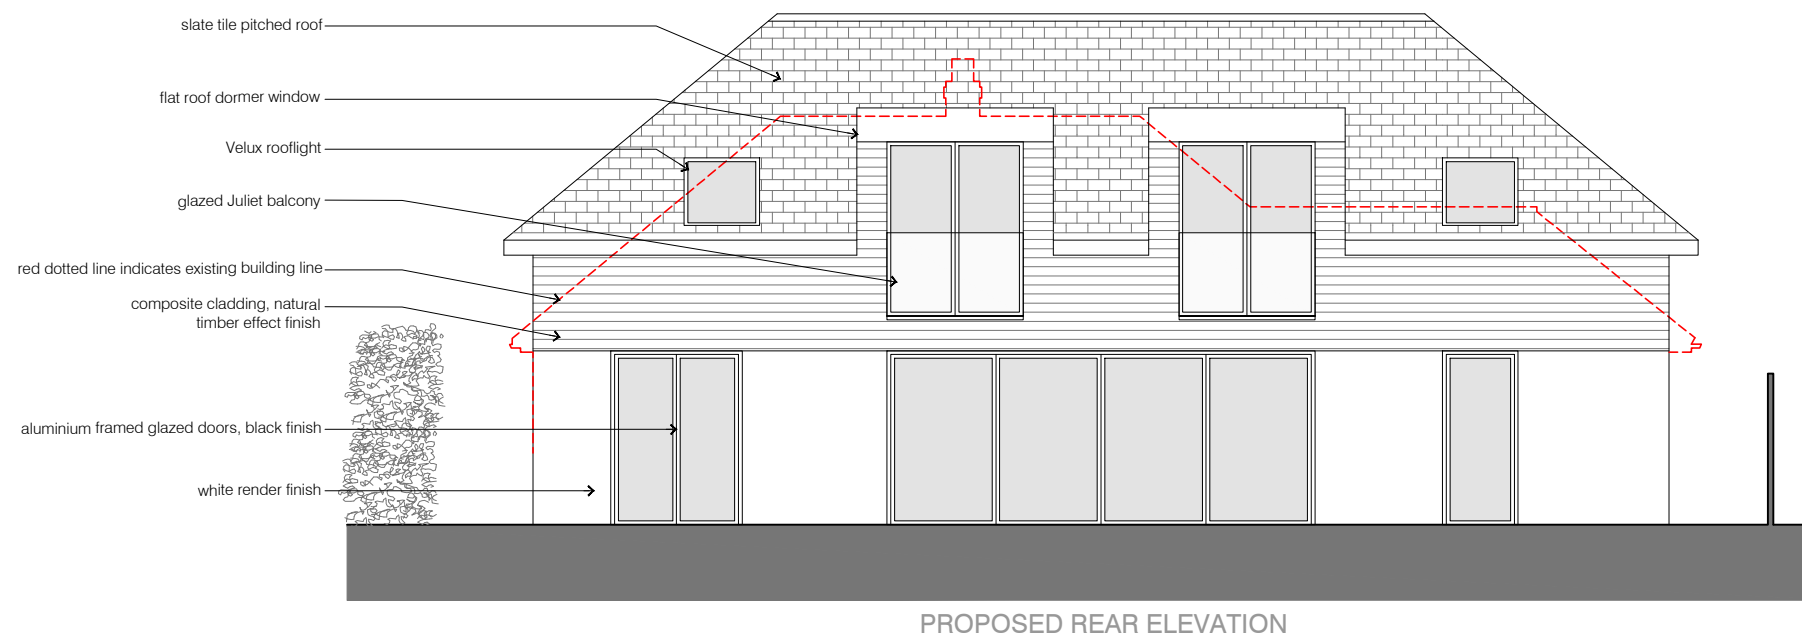

PROPOSED REAR ELEVATION

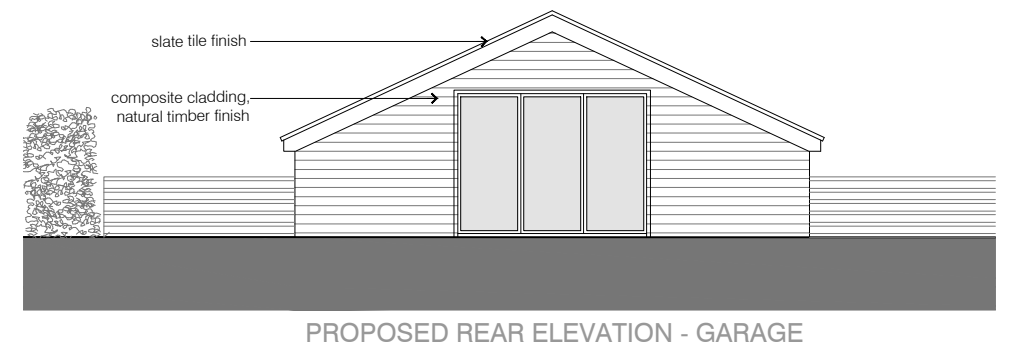

PROPOSED REAR ELEVATION - GARAGE

 

rev	date	description	drawn	checked
1				

job no. **1388**
P120 Bluebells
 Proposed Front and Rear Elevations
 1:100@A3