



PROPOSED FIRST FLOOR PLAN

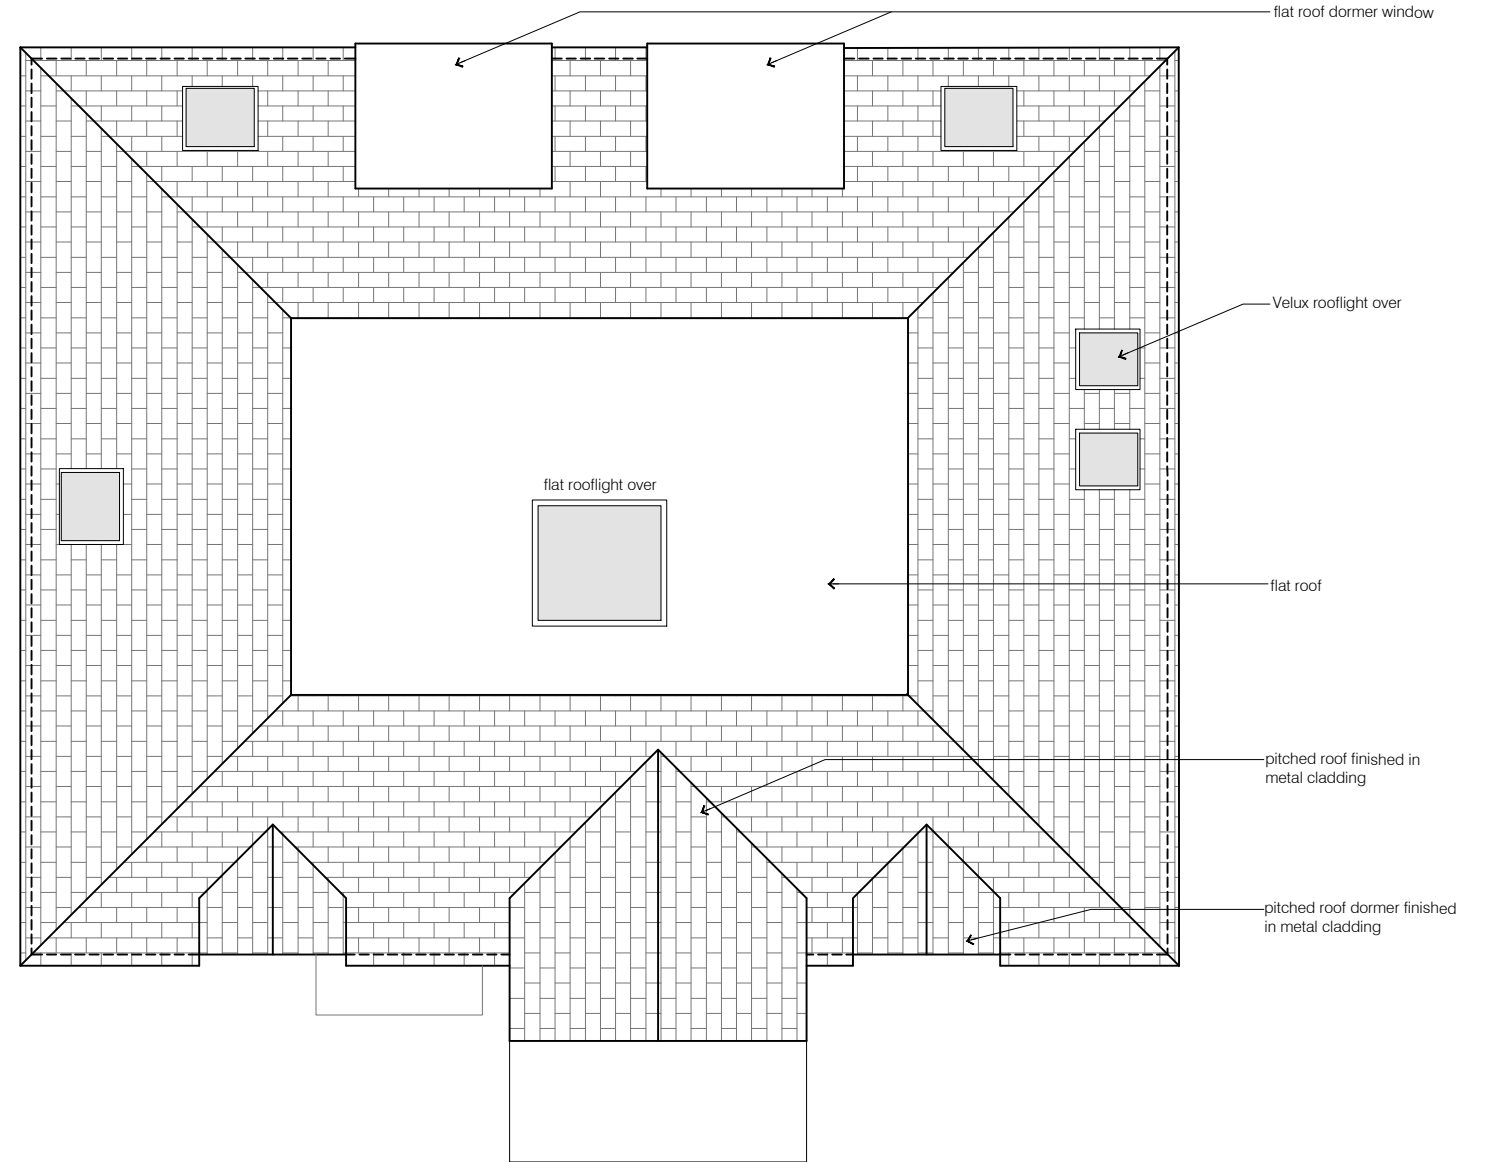

PROPOSED ROOF PLAN

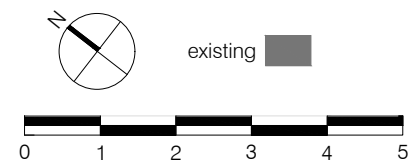

rev	date	description	drawn	checked
dwg no.				
job no.	1388			
	Bluebells			
	Proposed First Floor and Roof Plan			
	1:100@A3			

P111