




EXISTING GROUND FLOOR PLAN

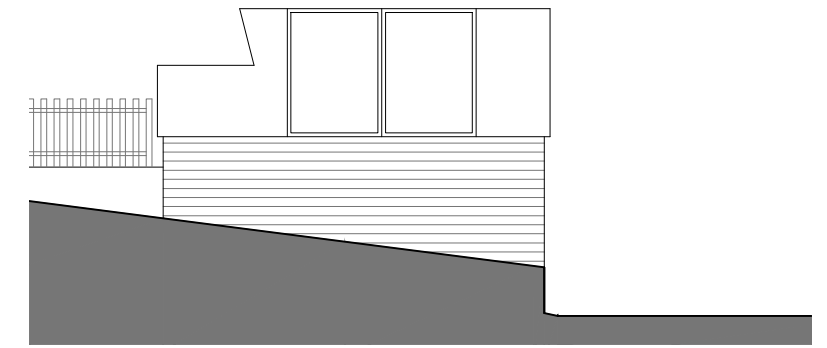



EXISTING SIDE ELEVATION

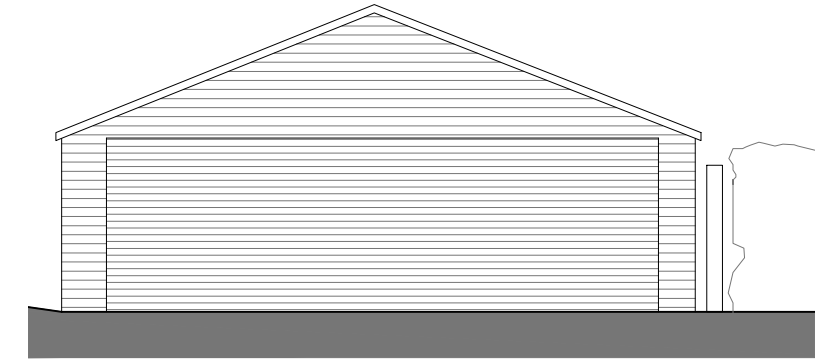

EXISTING FRONT ELEVATION

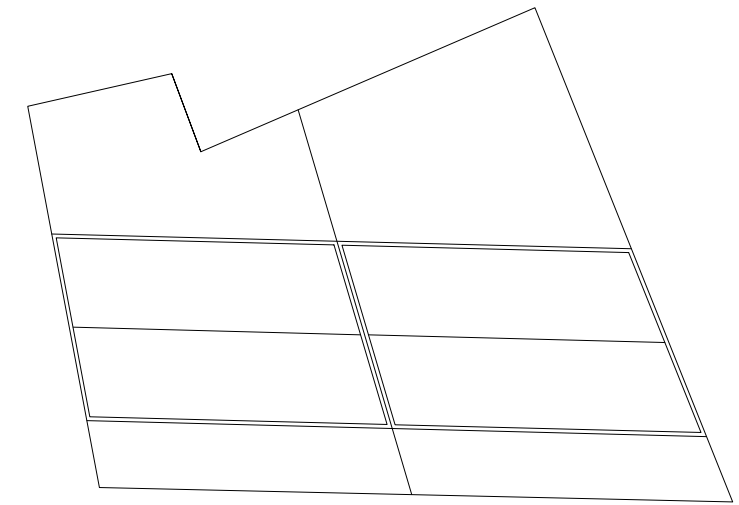

EXISTING ROOF PLAN

 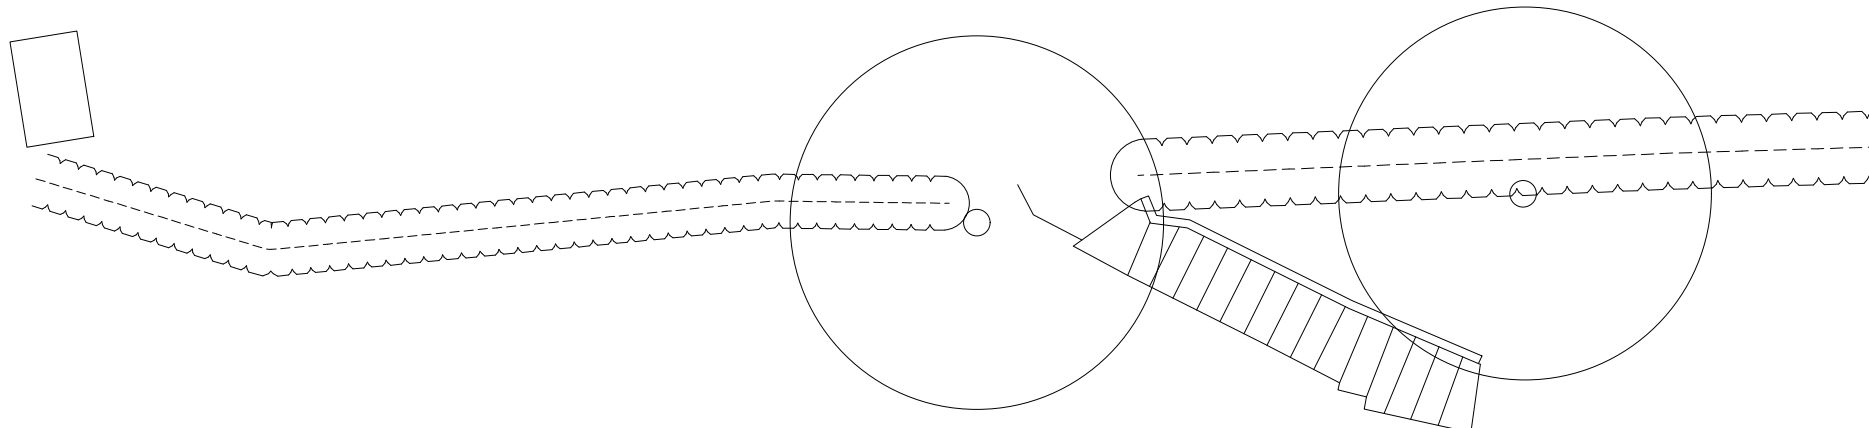

rev	date	description	drawn	checked
01		EXISTING		

job no. **1388**  
**P012** Bluebells  
 Existing Garage Plans  
 1:100@A3