




South (Front) Elevation 1:100

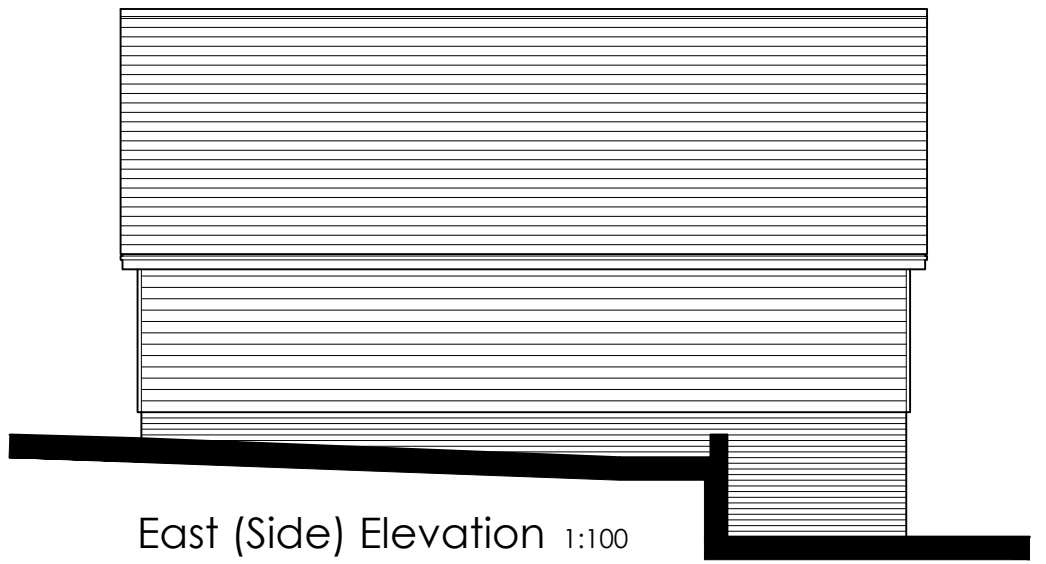


East (Side) Elevation 1:100

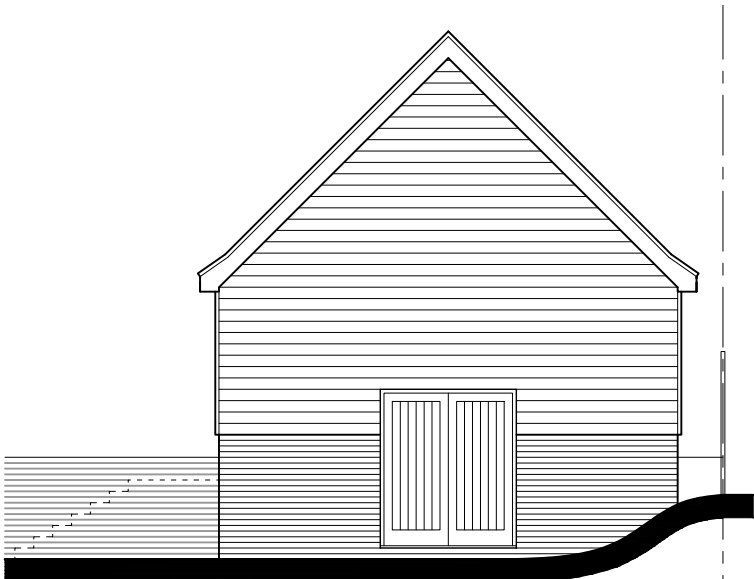

North (Rear) Elevation 1:100

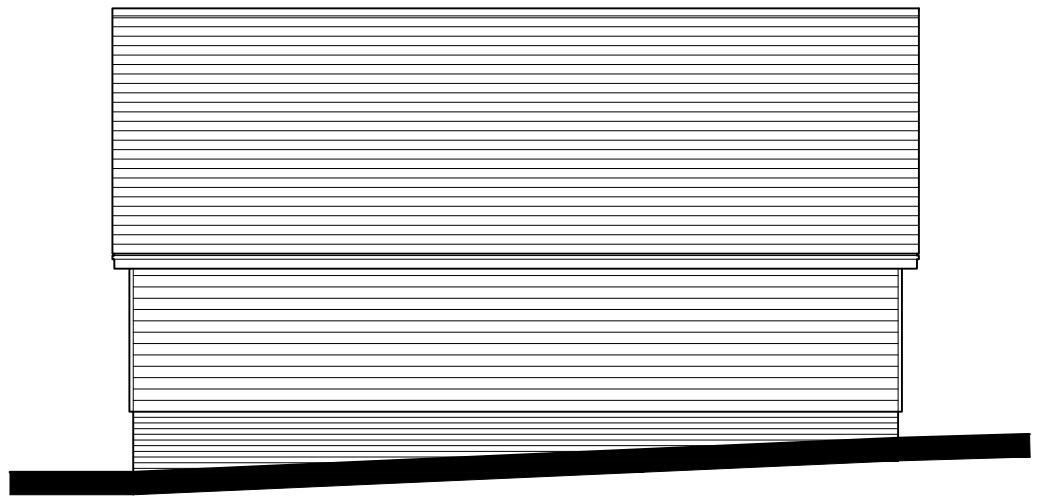

West (Side) Elevation 1:100

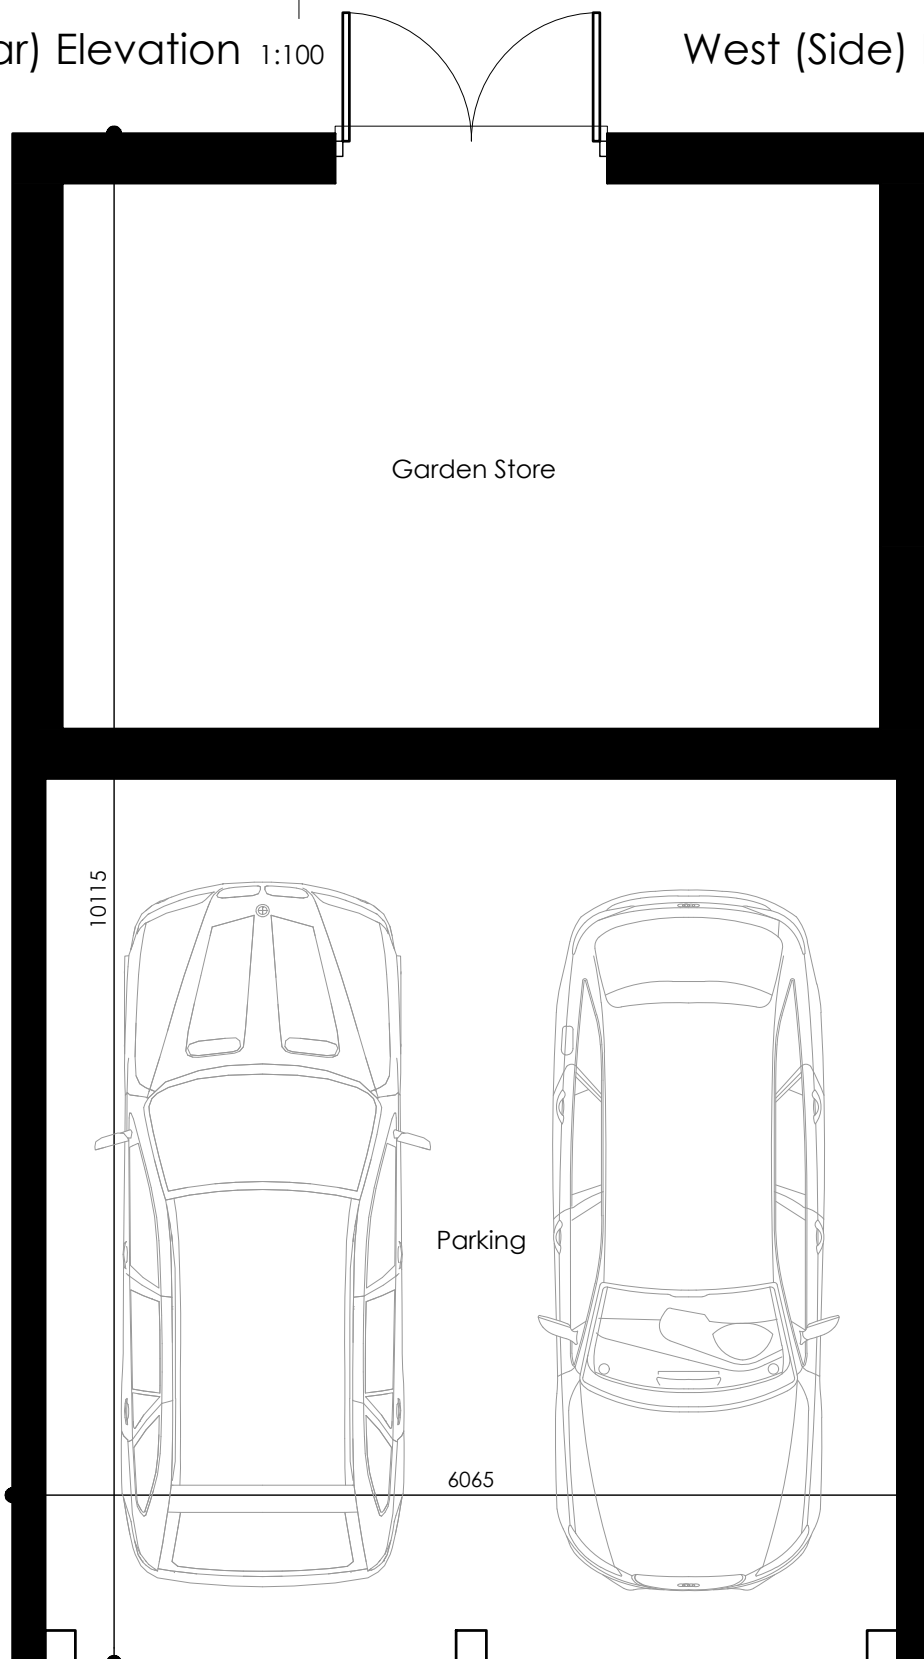

Proposed Floor Plan 1:50



PLANNING ISSUE

Revision

Title

Proposed Cartlodge

Project

Proposed Works  
23 & 24 Park Cottages  
Church Road  
Tattingstone  
for Mr & Mrs. W. Henley

Date

Aug. 21

Scale / Size

1:100

@ A3

Drawn

SJB

Job No.

488

Drg No.

04

Rev

.



CHERRY TREE COTTAGE · HITCHAM ROAD · WATTISHAM  
IPSWICH · SUFFOLK · IP7 7LD

T. 01449 723186

E. [sjb@sjbdesigns.co.uk](mailto:sjb@sjbdesigns.co.uk)

SJB DESIGNS (EA) LIMITED. Registered in England and Wales No. 09681418

Copyright © SJB Designs

Do not scale - work to figured dimensions only