


1 Proposed Floor Plan
Scale: 1:50



6 Ground mounted solar array
Scale: NTS

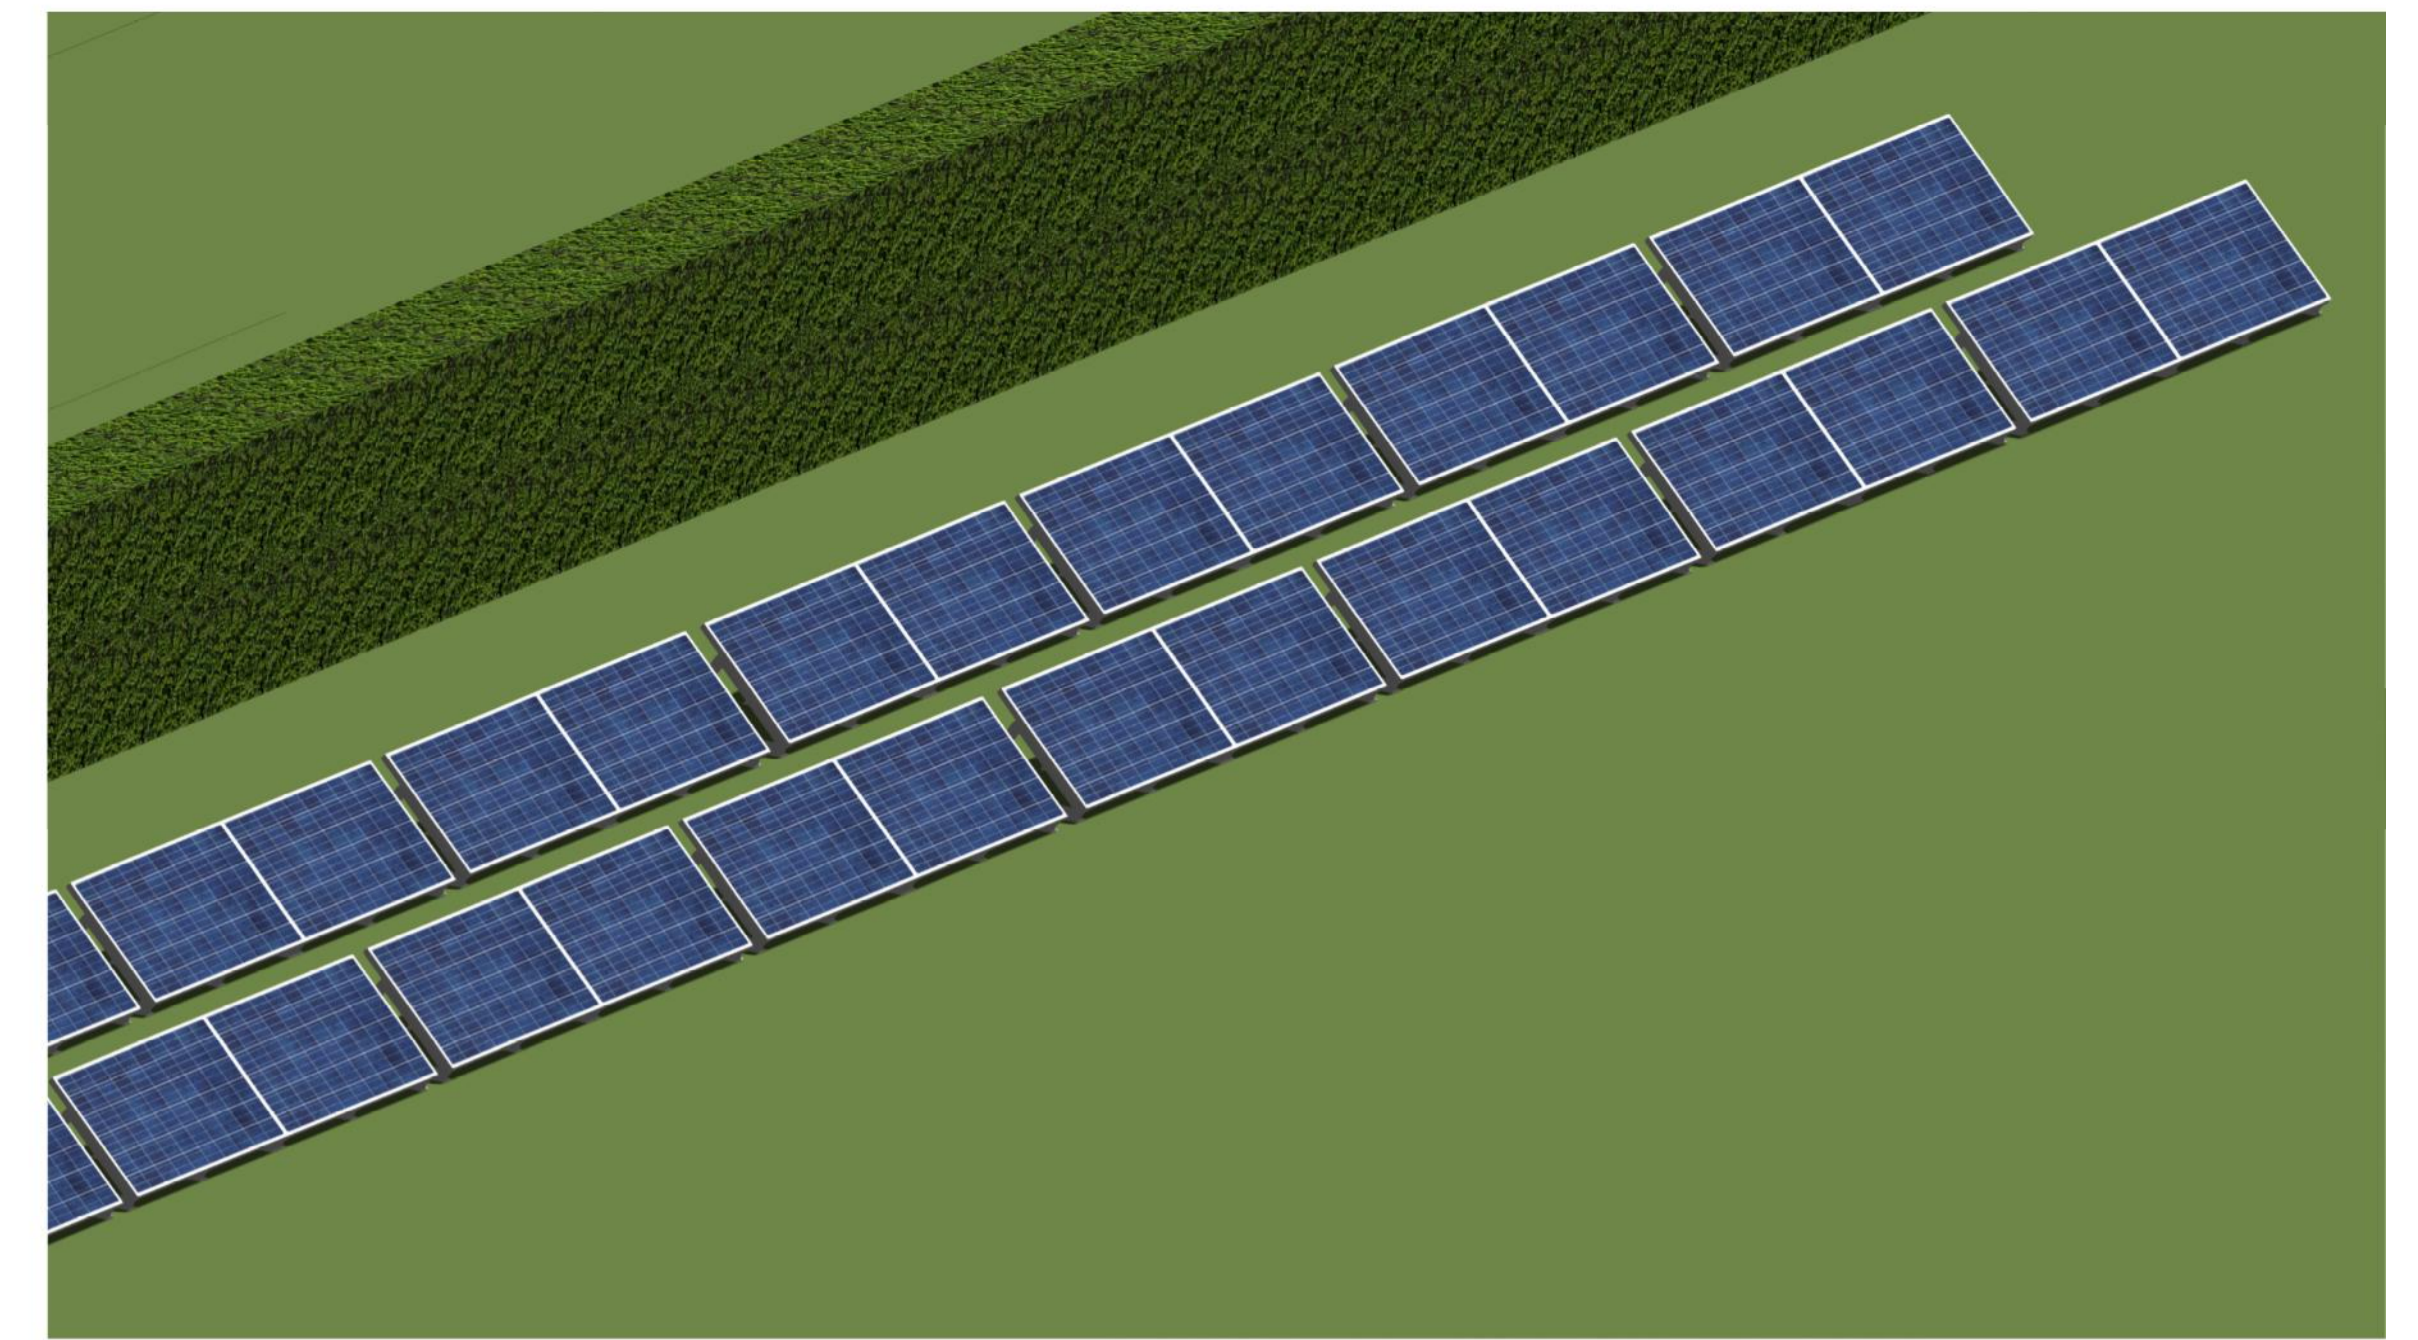

3 Northwest (Front) Facing Elevation
Scale: 1:50



5 Northeast (Left) Facing Elevation
Scale: 1:50



2 Southeast (Rear) Facing Elevation
Scale: 1:50



4 Southwest (Right) Facing Elevation
Scale: 1:50

REVISION	DESCRIPTION	DATE	DRAWN	CHECK
A	Added a new double door, moved the single door up, added more solar panels, changed the room names, added the location for solar batteries, amended the entrance to use the existing.	29/03/2022	FB	
B	Changed roof tile to Plan tiles	11/04/2022	FB	

5733 | **PA_20** | **B**

► TITLE: Proposed Floor Plan and Elevations

► SCALE: 1:50 | SHEET SIZE: A1

► ISSUE DATE: 28/03/2022

AUTHOR: FB | CHECK:

► PROJECT: PROPOSED RESIDENTIAL DEVELOPMENT
ODESSA, WESTLEY WAY
GREAT ASHFIELD, IP31 3DL

CLIENT: Mr. Harding

► STATUS: PRELIMINARY