



EAST ELEVATION ~

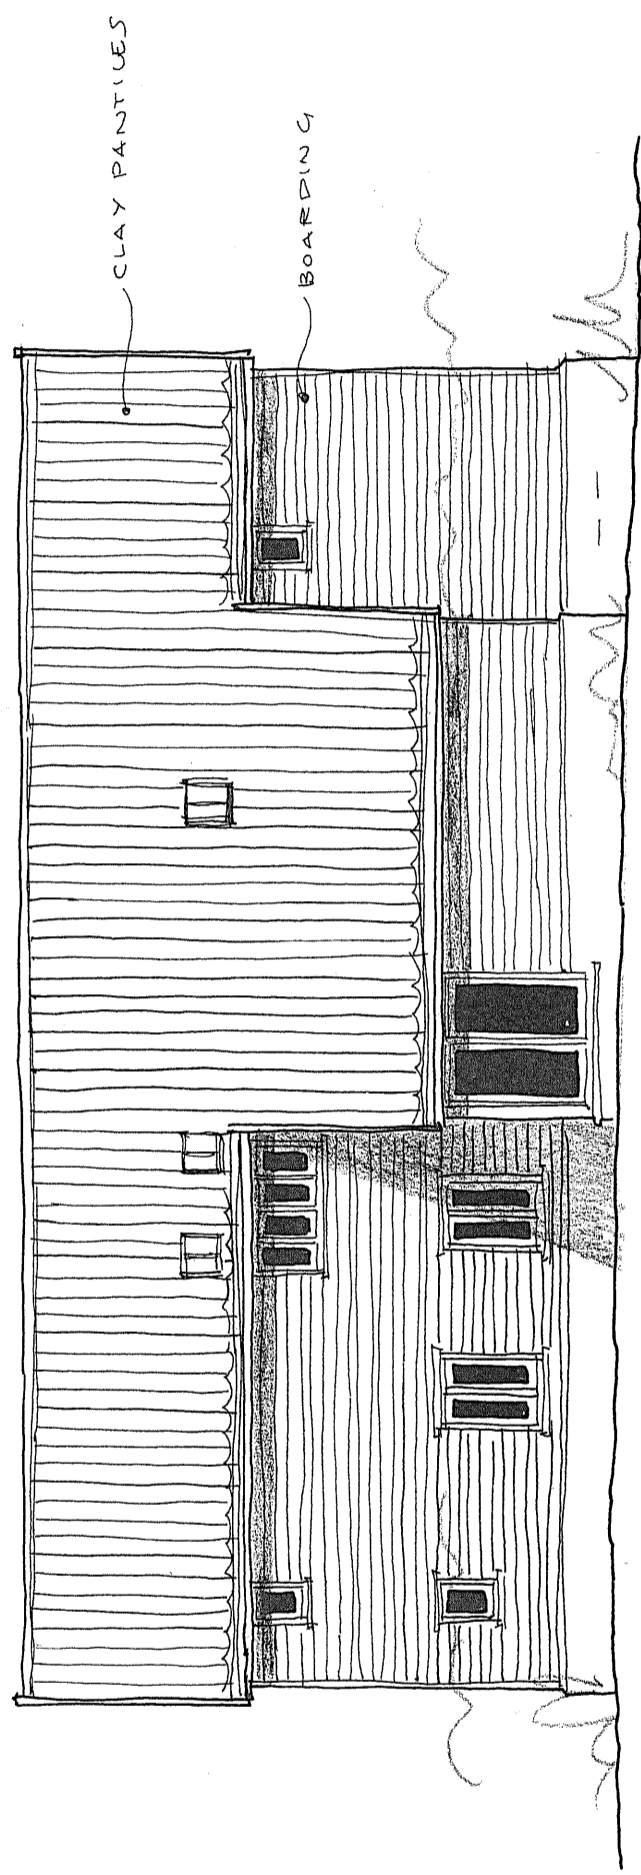

NORTH (FRONT) ELEVATION ~ 1:100

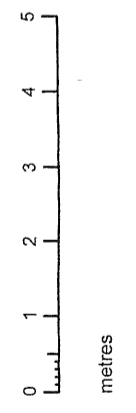

Client	MR J ARTHUR	Scale:	1:100
Project:	PROPOSED NEW DWELLING, HARLESTON HALL BARN, HARLESTON	Date:	MARCH 2022
Drawing:	DETAILED PLANNING	Contract:	4488 Drg No. 104
<b>BROWN &amp; SCARLETT ARCHITECTS</b> 1 Old Hall Barns, Thurston Road Pakenham, IP31 2NG Tel: 01284 768800 info@brownandscarlett.co.uk			