



WEST ELEVATION ~

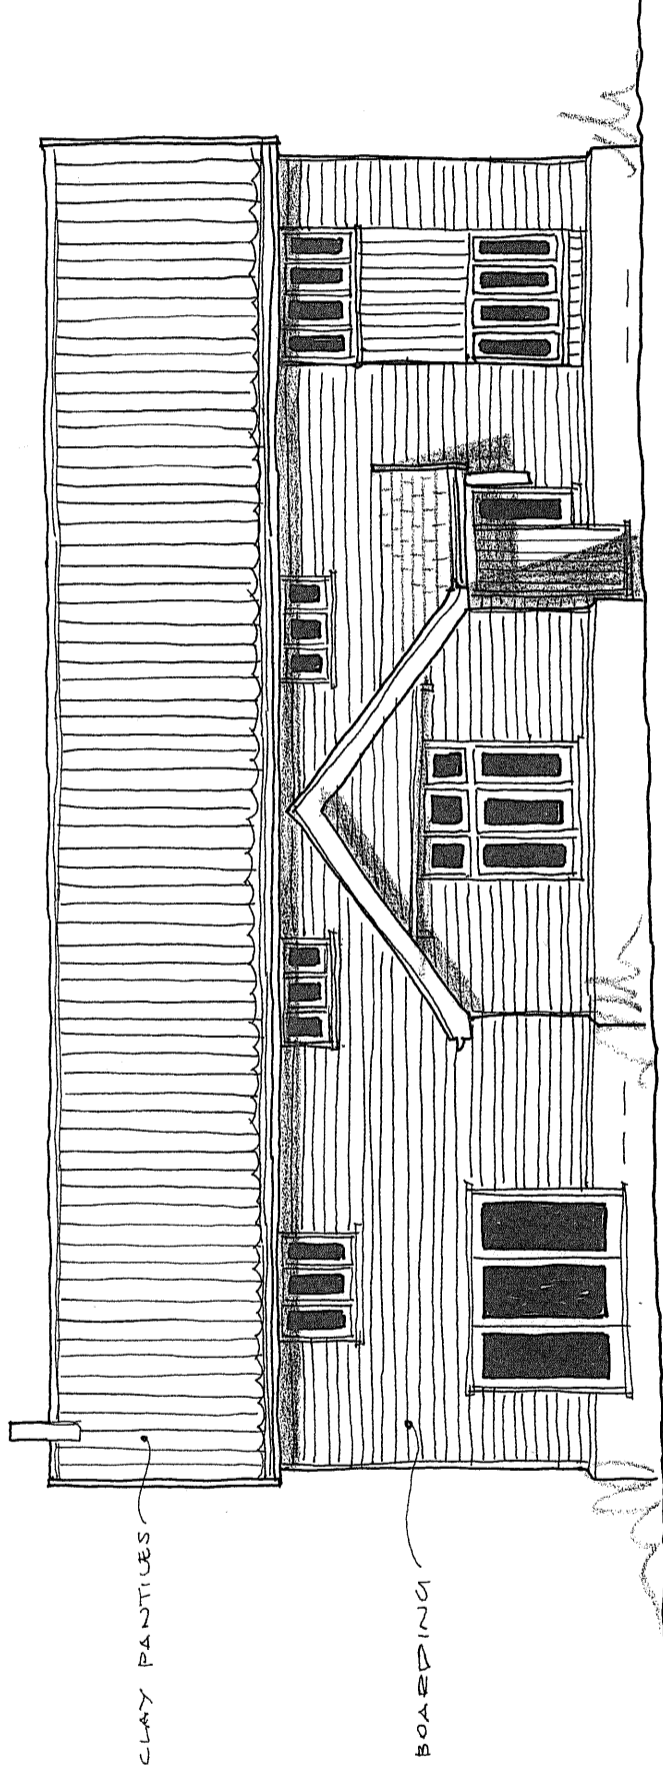

SOUTH ELEVATION ~

1:100

 

Client	MR J ARTHUR	Scale:	1:100
Project:	PROPOSED NEW DWELLING, HARLESTON HALL BARN, HARLESTON	Date:	MARCH 2022
Drawing:	DETAILED PLANNING	Contract:	4488
		Drg No.	105

BROWN & SCARLETT
ARCHITECTS
 1 Old Hall Barns, Thurston Road
 Pakenham, IP31 2NG
 Tel: 01284 768800
 info@brownandscarlett.co.uk