




FIRST FLOOR

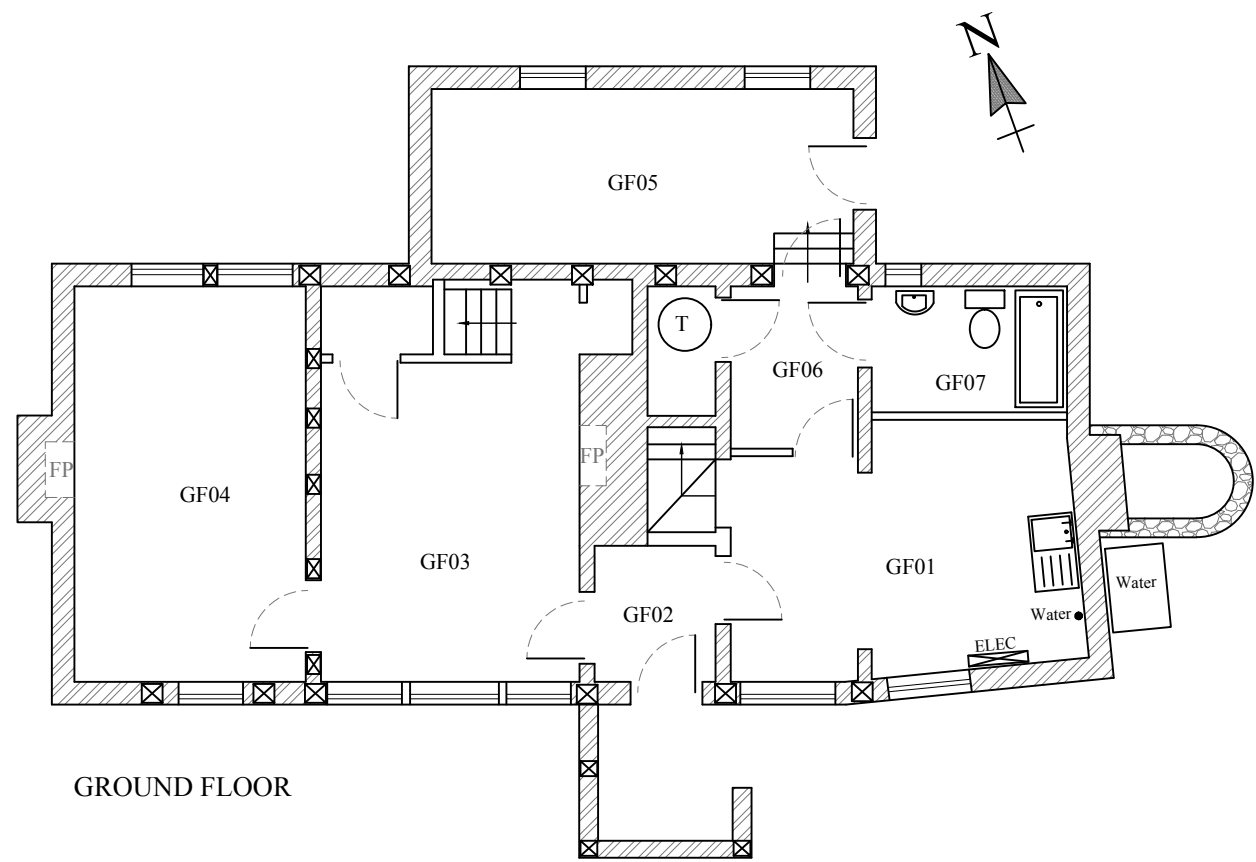

GROUND FLOOR

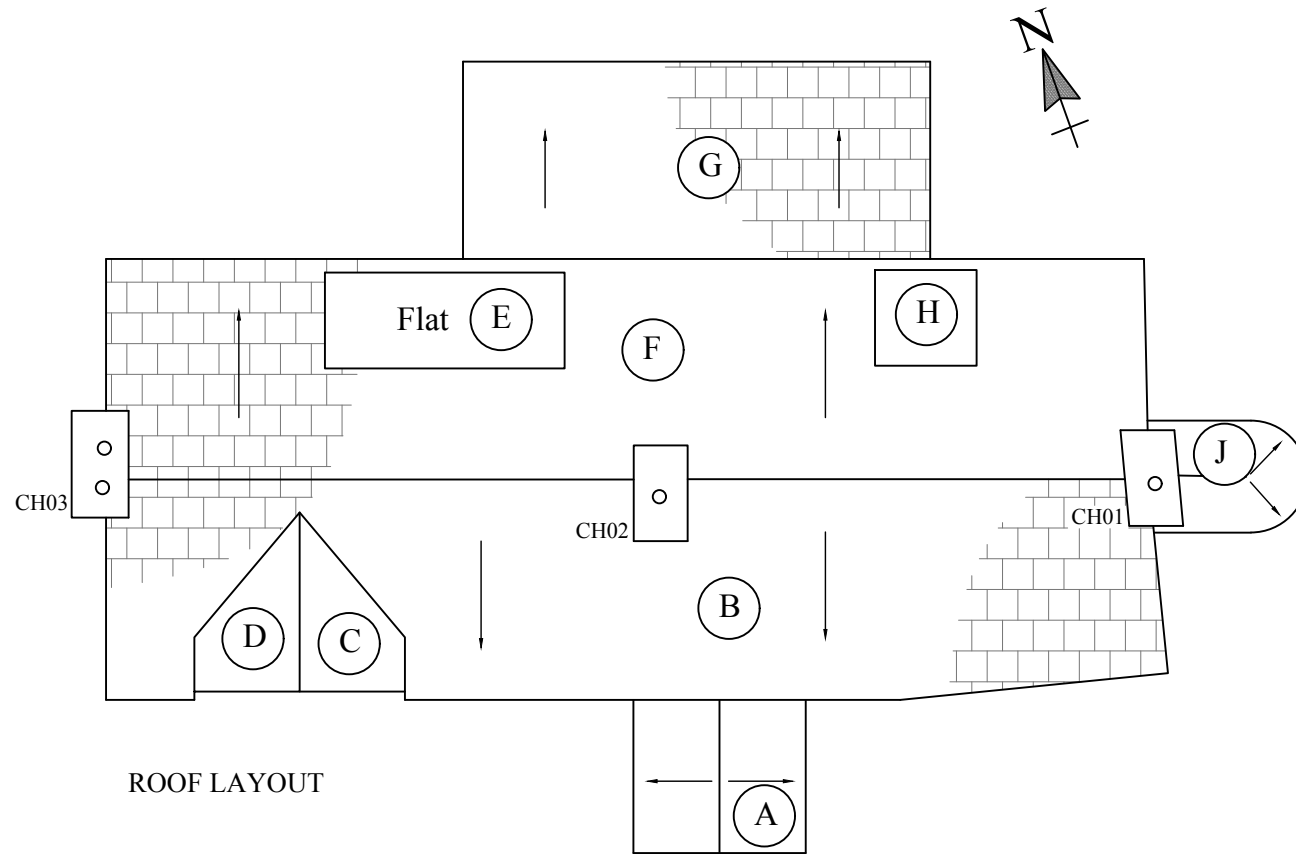

ROOF LAYOUT

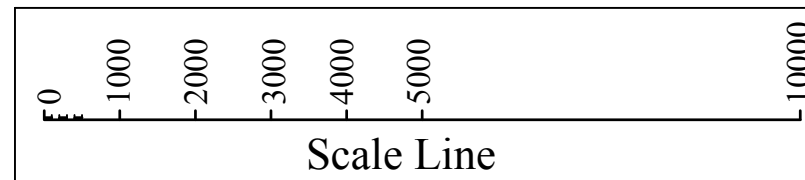


NOTES

Do not scale from this drawing unless for Planning purposes.
 Figured dimensions only are to be used.
 All dimensions must be checked on site by the Contractor prior to the commencement of any fabrication or building works.
 Where applicable, dimensions and details are to be read in conjunction with specialist consultants' drawings; any disparity between drawings is to be brought to the attention of ABC Ltd prior to the commencement of any fabrication or building works.
 This drawing is the property of ABC Ltd and may not be reproduced without their permission.

REVISIONS

REV	NOTE	DATE
-----	------	------

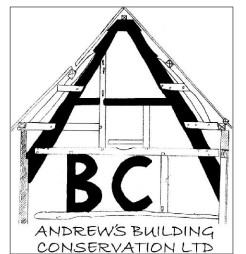

JOB TITLE
 Talwrn Bach Cottage, Llanfyllin, Powys
 SY22 5LQ

CLIENT
 Mr & Mrs Bunning

DRAWING TITLE
 Indicative ground, first and roof plans

SCALE 1:100 @ A3 (Approx)	DRAWING NUMBER ABC/BUNNING/ALS/001	REV 00
-------------------------------------	--	------------------

DRAWING STATUS
 Information

DRAWN A Shenton	CHECKED A Shenton	DATE 04/12/20
---------------------------	-----------------------------	-------------------------

Andrew's Building Conservation Ltd
T:08451161381 M: 07703811381