



Daisy's Dairy site plan

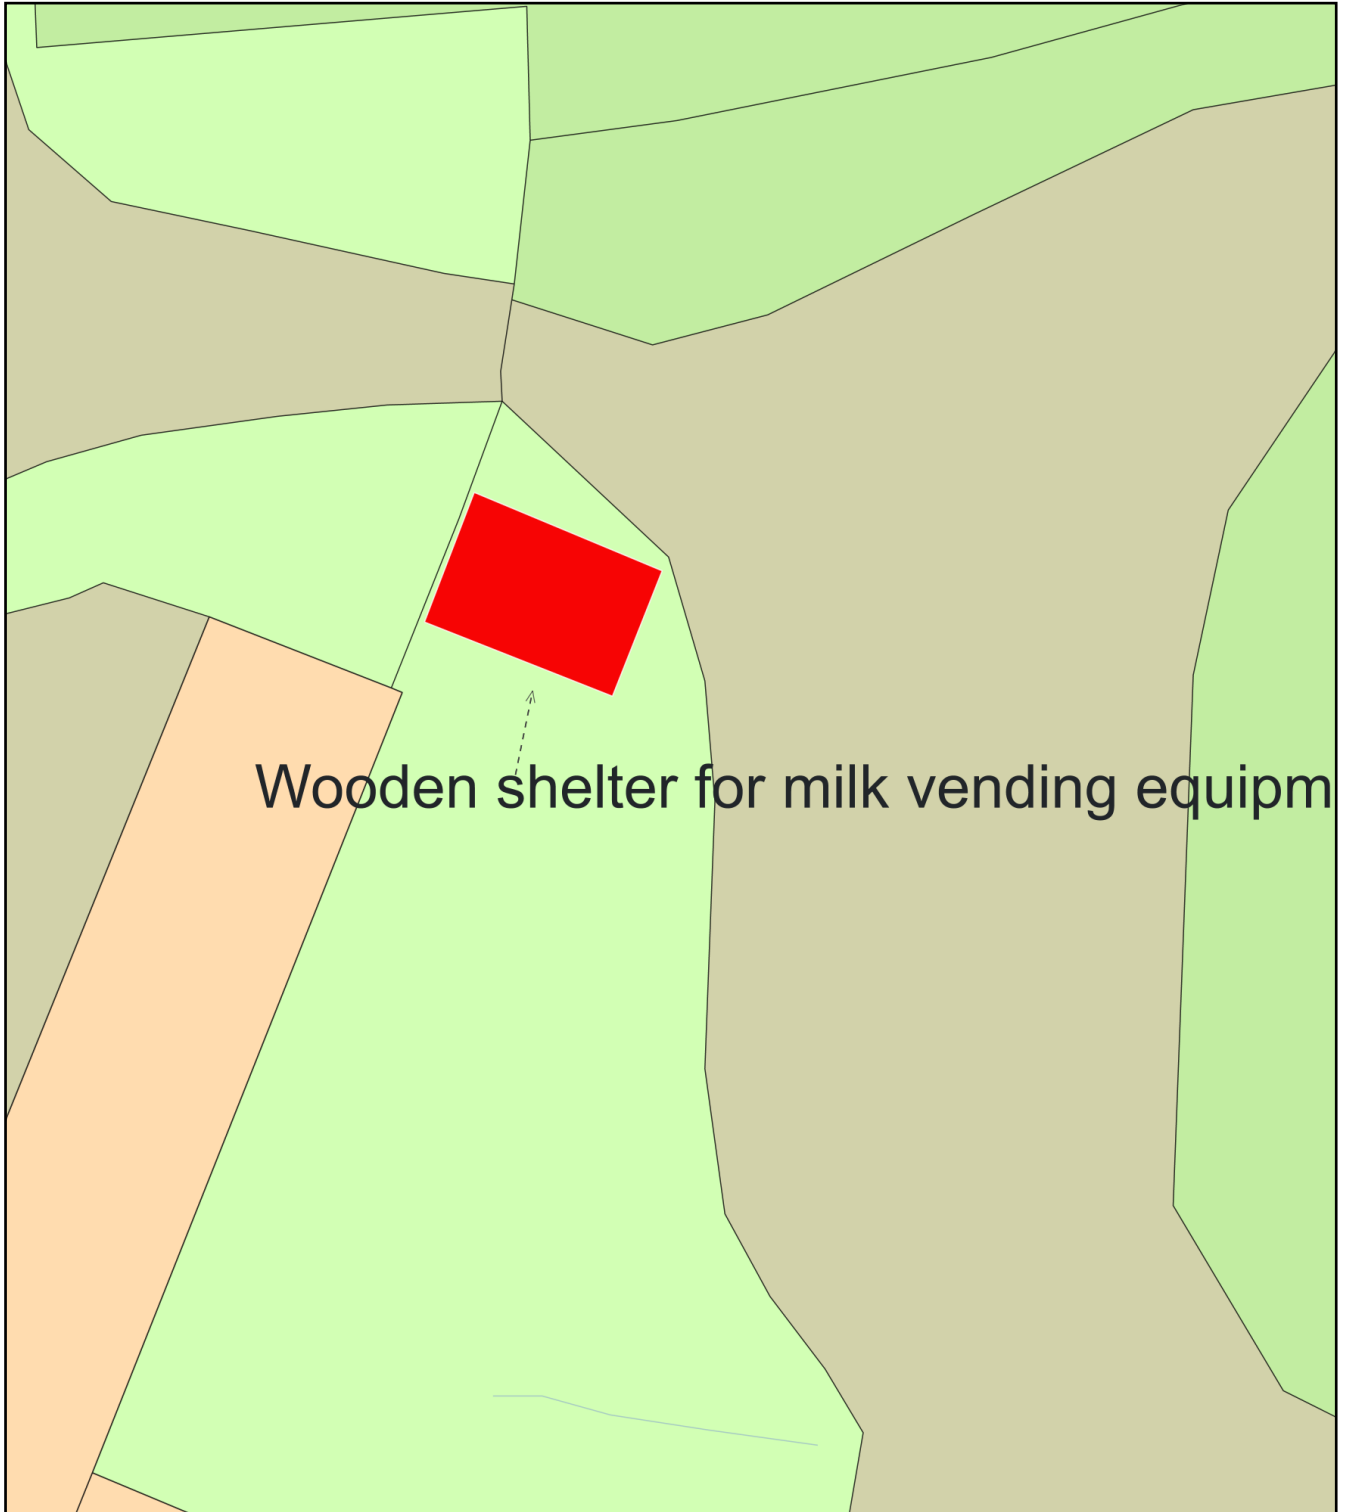

Wooden shelter for milk vending equipm

 

Plan Produced for: East Devon Planning

Date Produced: 16 Feb 2022

Plan Reference Number: TQRQM22047130707289

Scale: 1:200 @ A4