


2

Rear Elevation


1:100

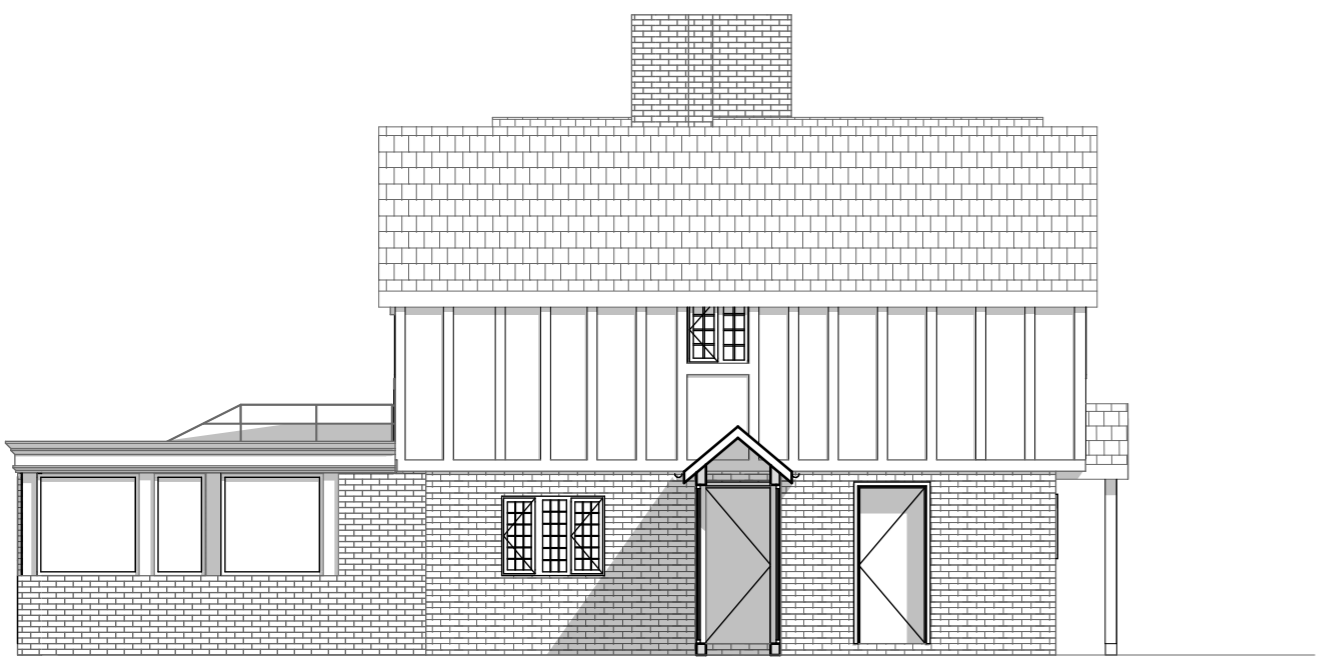

1

Side Elevation 2

1:100

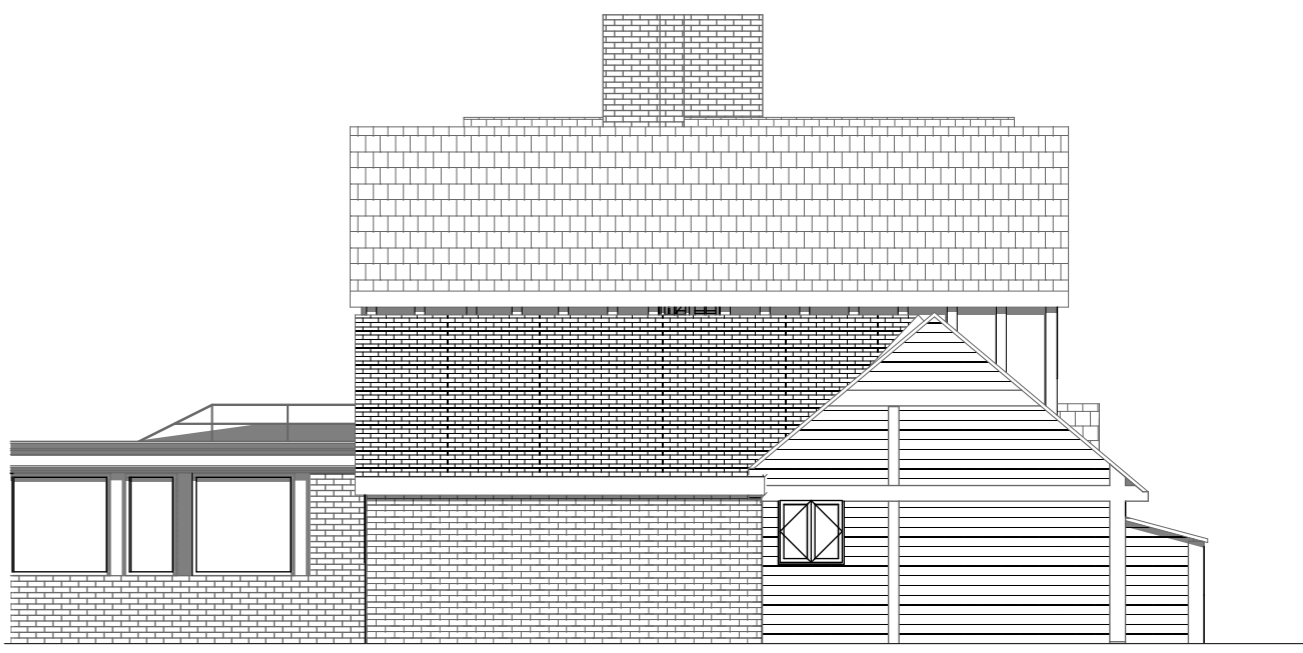


4

Elevation

1:100

Purpose of Issue

notes

 

SCALE 1:100

architect
HAYWARD MCMULLAN ARCHITECTS
The Stables, Braeside, 67 Burton Road, Melton Mowbray, LE13 1DL T.01664 566997 F.01664 566997 info@haywardmcmullan.com

project	drawing title
The Lilacs, Costock	Proposed Elevations
client	scale @ A3
Mr and Mrs Butler	1:100
	drawn by
	LM
	Project No.
2162	Drawing Number
	rev
	PL202A