





1 Front Elevation 1:100

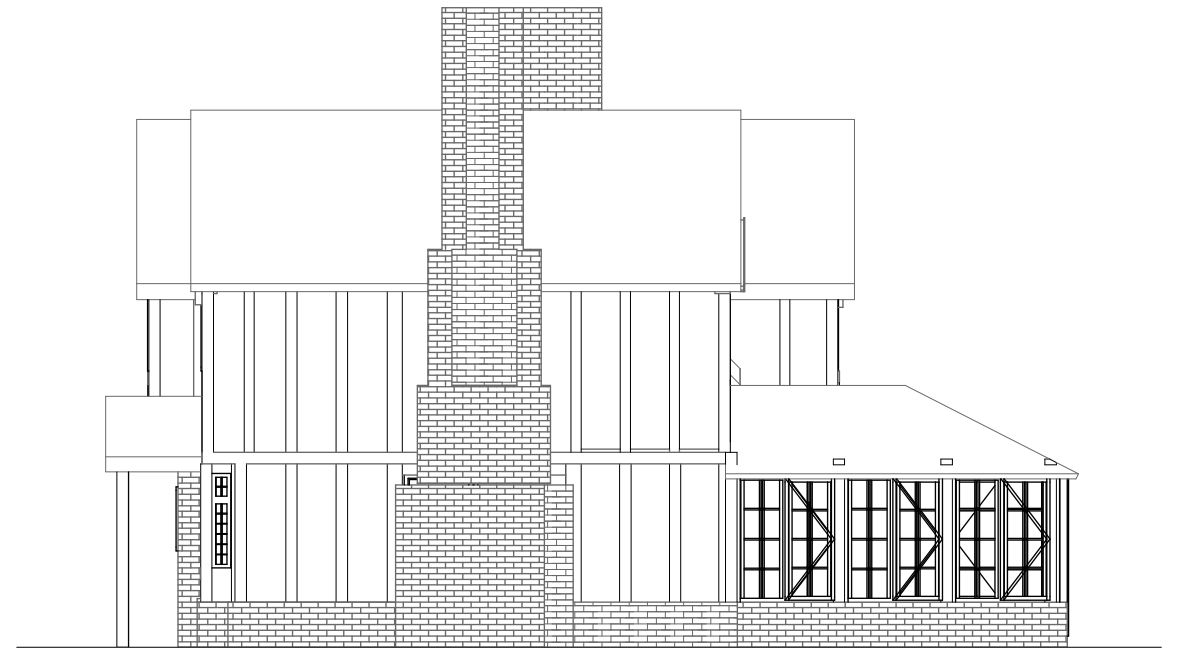

3 Side Elevation 1 1:100




2 Rear Elevation 1:100

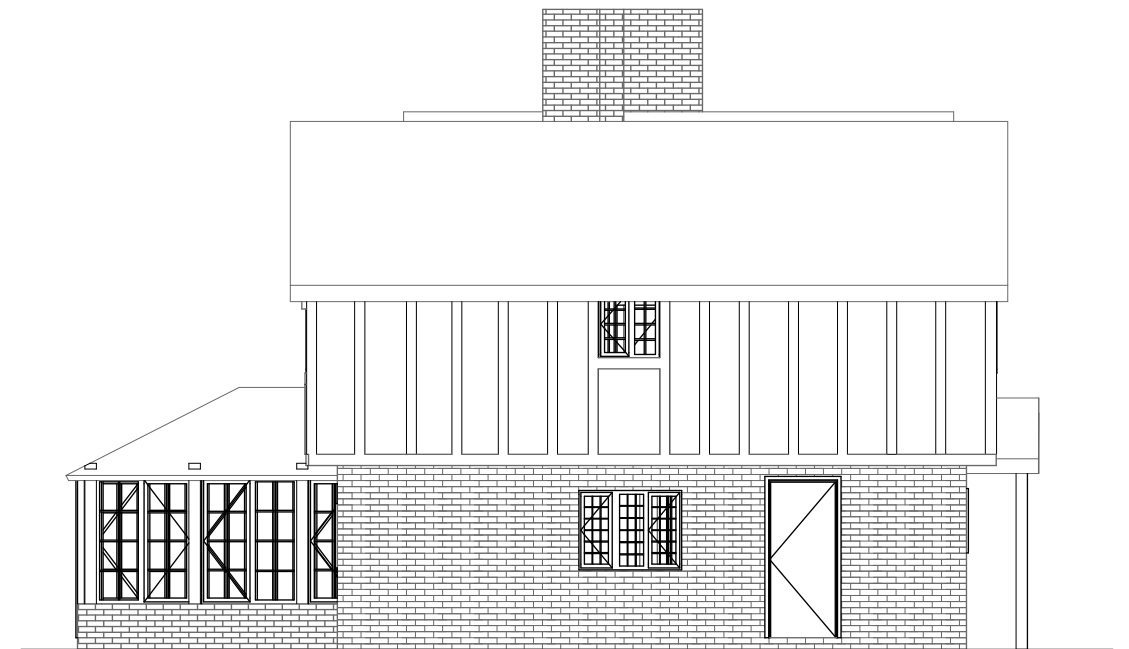

4 Side Elevation 2 1:100

Purpose of Issue

notes

 

SCALE 1:100

architect

HAYWARD MCMULLAN ARCHITECTS
The Stables, Braeside, 67 Burton Road, Melton Mowbray, LE13 1DL T.01664 566997 I.01664 566997 info@haywardmcmullan.com

project

The Lilacs, Costock

client

Mr and Mrs Butler

drawing title

Existing Elevations

scale @ A3

1:100

Project No.

2162

drawn by

LM

Drawing Number

X002

rev