


1

Front Elevation

1:100

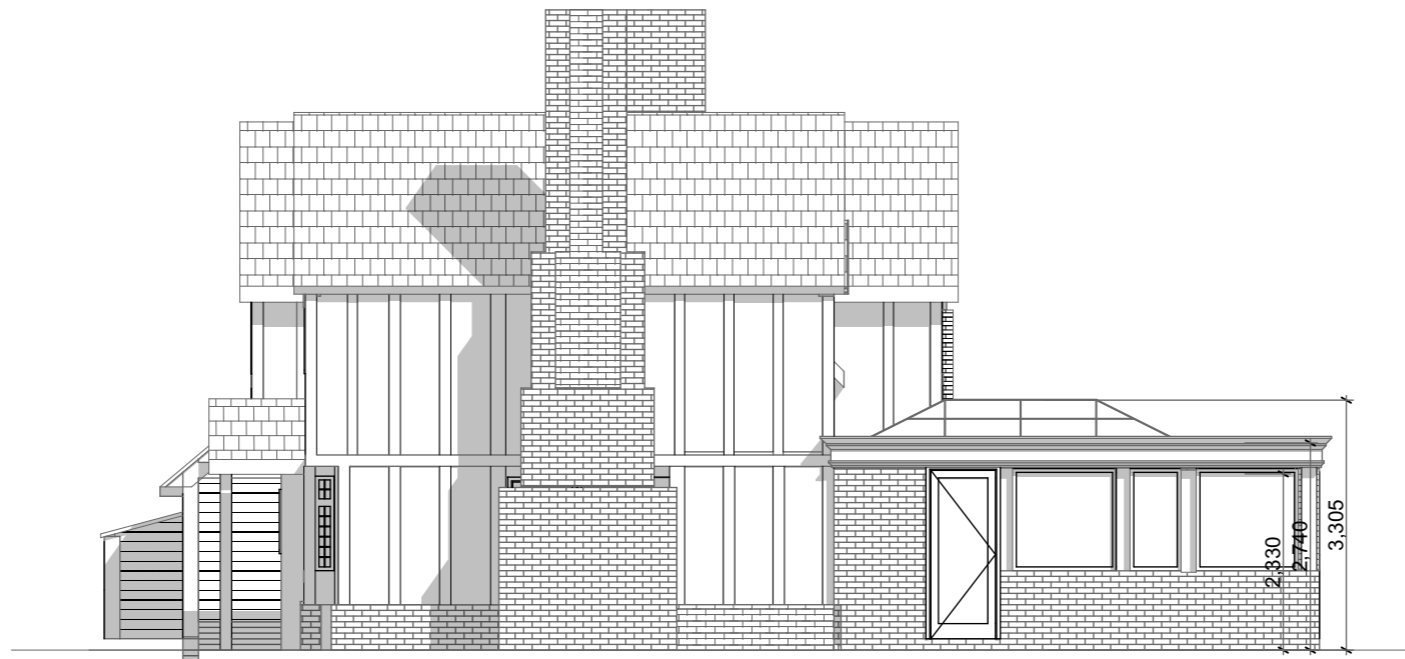

2

Side Elevation 1

1:100

Purpose of Issue

notes

architect

HAYWARD MCMULLAN ARCHITECTS
The Stables, Braeside, 67 Burton Road, Melton Mowbray, LE13 1DL T.01664 566997 t. 01664 566997 info@haywardmcmullan.com

project

drawing title

The Lilacs, Costock

Proposed Elevations

client

Mr and Mrs Butler

scale @ A3

1:100

drawn by

LM


Project No.

2162

Drawing Number

PL201A

rev

 

SCALE 1:100