
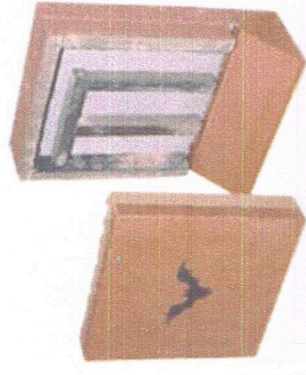


**PROPOSED EXTERNAL FACING MATERIALS.**

Walls: York Handmade Old Clamp Blend  
 Features: See Plan for Eaves and String Course  
 Facade to Main Entrance: 1200 x 600 Porcelanosa  
 Image Dark Porcelain  
 Heads and Cills: Stone Portland Grey  
 Roof: 50 x 25cm Mid Grey Spanish Slate.  
 Windows and External Doors: UPVC and Aluminium  
 Double Glazed Anthracite 7016




**REAR ELEVATION**

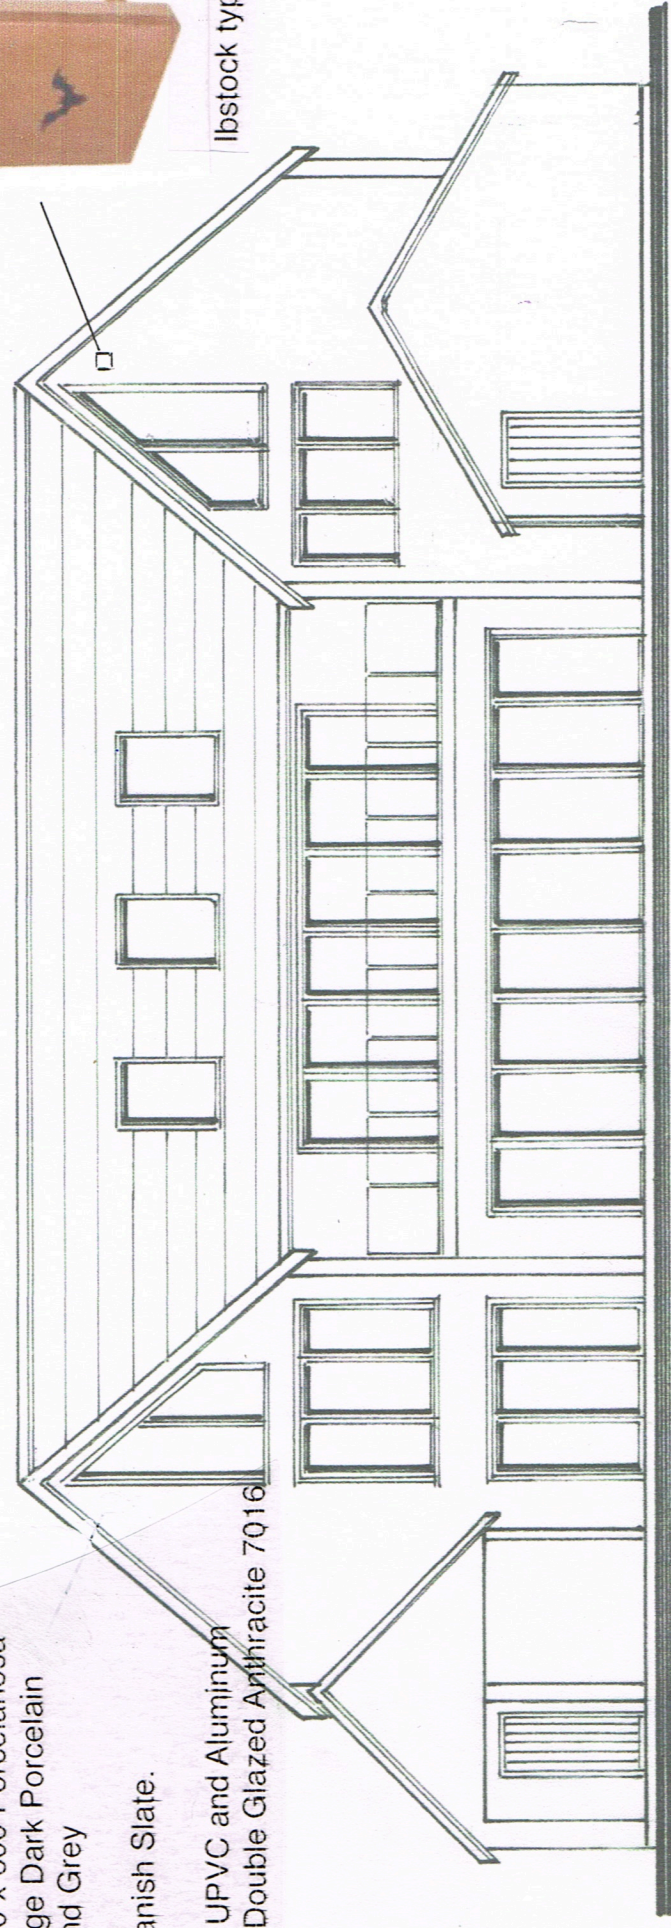

Ibstock type C Bat Housing



**PRINCIPLE ELEVATION**

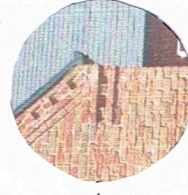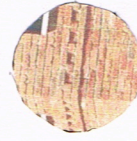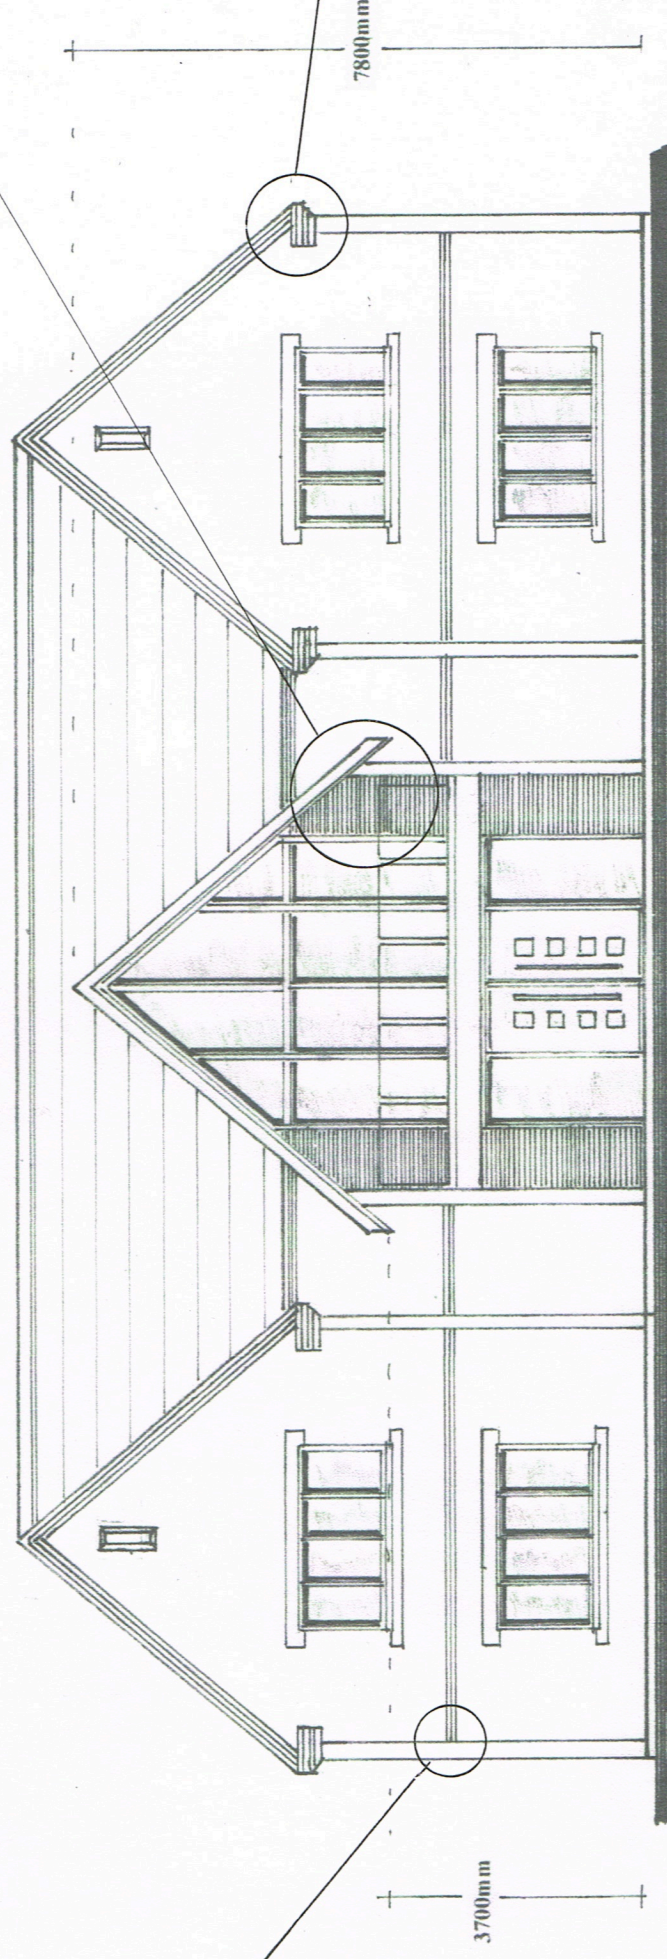

**NOTES:**

All dimensions must be checked on site and not scaled from this drawing.

Client

SOAR VALLEY HOMES LTD

Scale

1:100

Drawing Title

ELEVATIONS

Job Title

38 STANTON LANE, STANTON ON THE WOLDS, NOTTINGHAMSHIRE.

Drawn by

GMF

Date

DEC'2021

Drg No.

SVH/PD/505/03

Rev

B