


SITE LOCATION



Reproduced by permission of Ordnance Survey on behalf of the Controller of Her Majesty's Stationary Office
All rights reserved. © Crown Copyright licence no. 100062043





176900

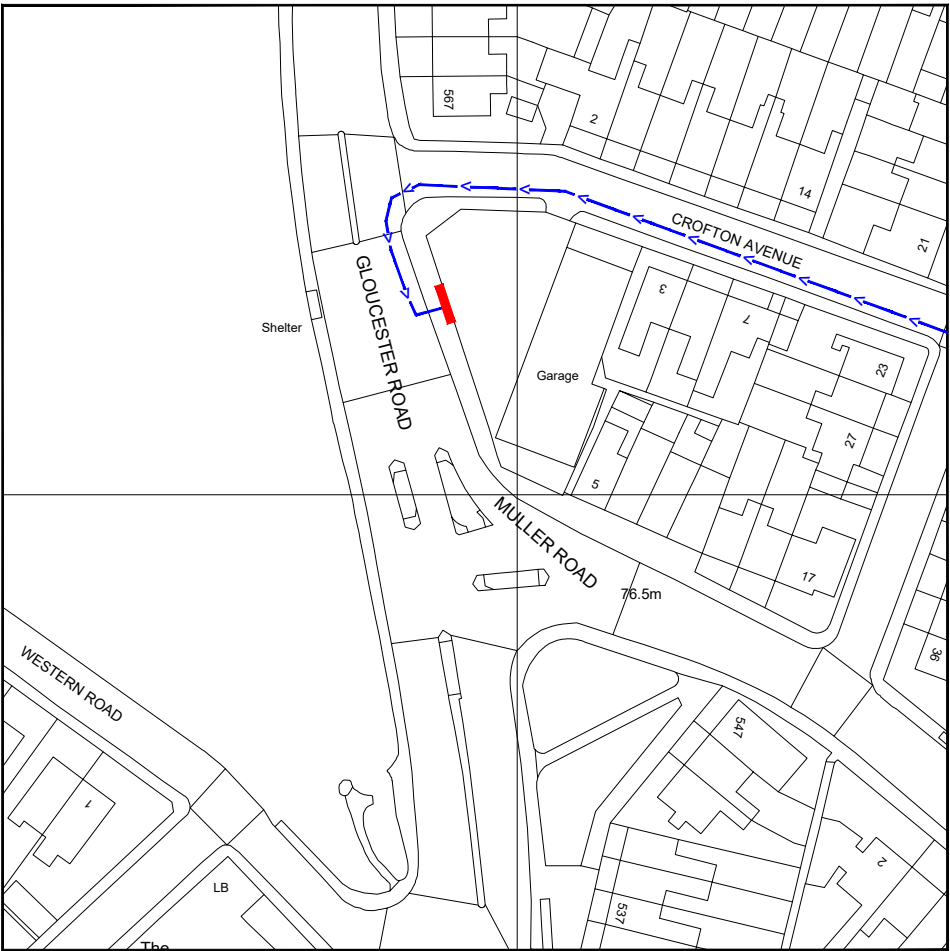

Reproduced by permission of Ordnance Survey on behalf of the Controller of Her Majesty's Stationary Office
All rights reserved. © Crown Copyright licence no. 100062043


NGR E: 359488 N: 176934

SITE AREA PLAN

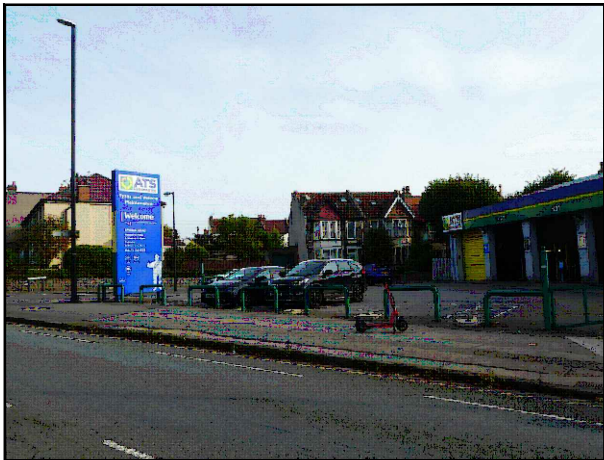 

SITE PHOTOGRAPH

SITE LOCATION PLAN

 


GOOGLE MAPS QR CODE

GOOGLE MAPS - <https://goo.gl/maps/rVeCnpg9FrY1WwdL8>

GOOGLE STREETVIEW - <https://goo.gl/maps/WMSrDBStzyhGSWmP6>

NOTES:

1. ALL DIMENSIONS IN MM UNLESS OTHERWISE NOTED.
- DIRECTIONS TO SITE:
Head southwest on M32. At junction 2, take the B4469 exit to Fishponds/Horfield. At the roundabout, take the 4th exit onto Muller Rd/B4469. Slight right to stay on Muller Rd/B4469. Turn right onto Darnley Ave. Turn left onto Crofton Ave. Turn left onto Gloucester Rd/A38. Slight left onto Muller Rd. Follow Muller Rd and site location is on the left hand side.

Site Provider's Property Boundary: 
Access Route To Site: 
Access Route: 

Master:	MBNL / EE:	Project:	Purpose of Issue:	Issue:
M002	MBNL	5G UNILATERAL	Planning	B
Date:	09/03/2022	Revision / Upgrade Description: Pole type changed to Phase 9		
Drawn:	CDN			
Checked:	DH			
Approved:	SD			
Master:	MBNL / EE:	Project:	Purpose of Issue:	Issue:
M001	MBNL	5G UNILATERAL	Planning	A
Date:	11/10/2021	Revision / Upgrade Description: First Issue - Site nomination dated: TBC		
Drawn:	CDN			
Checked:	DH			
Approved:	SD			

CK Hutchison Networks (UK) Limited

Great Brighams Mead,
Vastern Road, Reading,
Berkshire, England,
RG1 8DJ

Design Consultant & Principal Contractor:



WHP Telecoms
Unit 1 Maple Park,
Low Fields Avenue, Leeds
LS12 6HH

Tel: 01133023550
e-mail: info@whptelecoms.com

Site Name:
GLOUCESTER ROAD STREETWORKS

Site ID:
BRC19514

Address:
GLOUCESTER ROAD,
HORFIELD,
BRISTOL,
BS7 0AB


Title:
002 SITE LOCATION PLAN

Project:
5G UNILATERAL

Purpose of Issue:
PLANNING

EE Cell ID:	MBNL Cell ID:	Cell ID:
N/A	N/A	N/A

Master Drawing No: BRC19514_M002 Issue: B

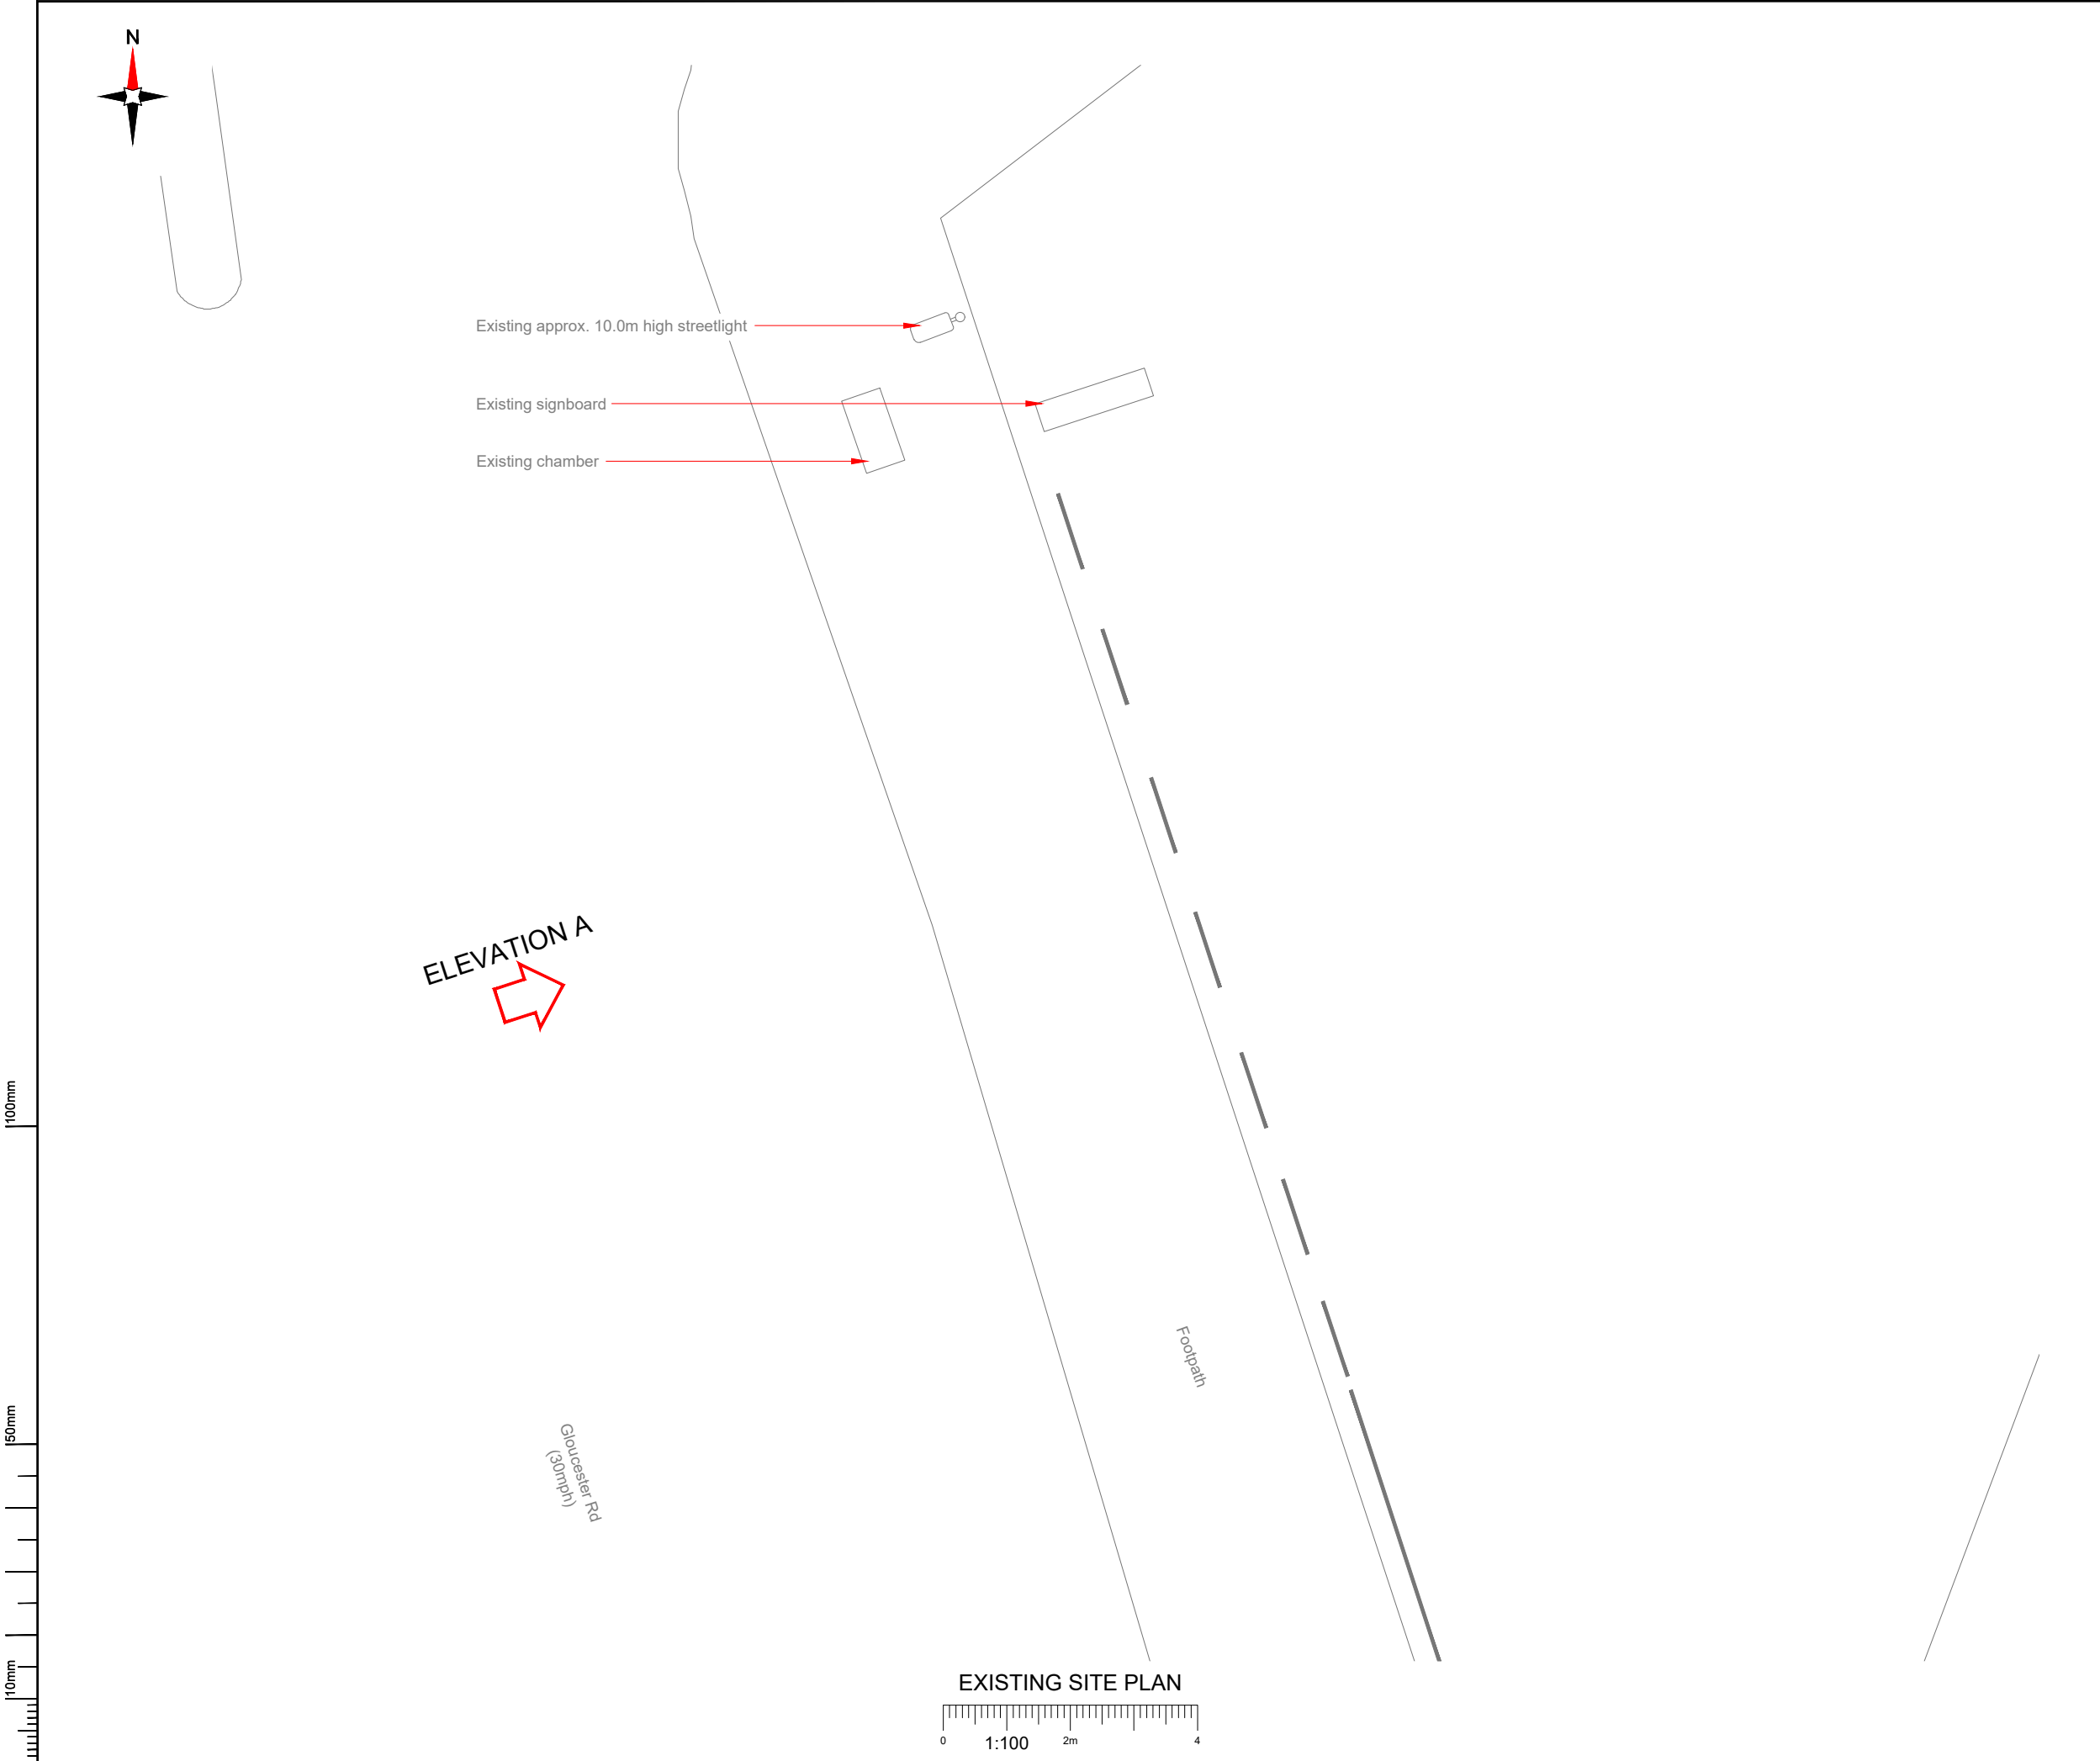

- NOTES:
- ALL DIMENSIONS IN MM UNLESS OTHERWISE NOTED.

Master:	MBNL / EE:	Project:	Purpose of Issue:	Issue:
M002	MBNL	5G UNILATERAL	Planning	B
Date:	09/03/2022	Revision / Upgrade Description:		
Drawn:	CDN	Pole type changed to Phase 9		
Checked:	DH			
Approved:	SD			
Master:	MBNL / EE:	Project:	Purpose of Issue:	Issue:
M001	MBNL	5G UNILATERAL	Planning	A
Date:	11/10/2021	Revision / Upgrade Description:		
Drawn:	CDN	First Issue - Site nomination dated: TBC		
Checked:	DH			
Approved:	SD			

CK Hutchison
Networks (UK)
Limited

Great Brighams Mead,
Vastern Road, Reading,
Berkshire, England,
RG1 8DJ

Design Consultant & Principal Contractor:



WHP Telecoms

Unit 1 Maple Park,
Low Fields Avenue, Leeds
LS12 6HH

Tel: 01133023550
e-mail: info@whptelecoms.com

Site Name:
GLOUCESTER ROAD STREETWORKS

Site ID:
BRC19514

Address:
GLOUCESTER ROAD,
HORFIELD,
BRISTOL,
BS7 0AB

Title:
100 EXISTING SITE PLAN

Project:
5G UNILATERAL

Purpose of Issue:
PLANNING


EE Cell ID:	MBNL Cell ID:	Cell ID:
N/A	N/A	N/A

Master Drawing No:	Issue:
BRC19514_M002	B


100mm

150mm

10mm

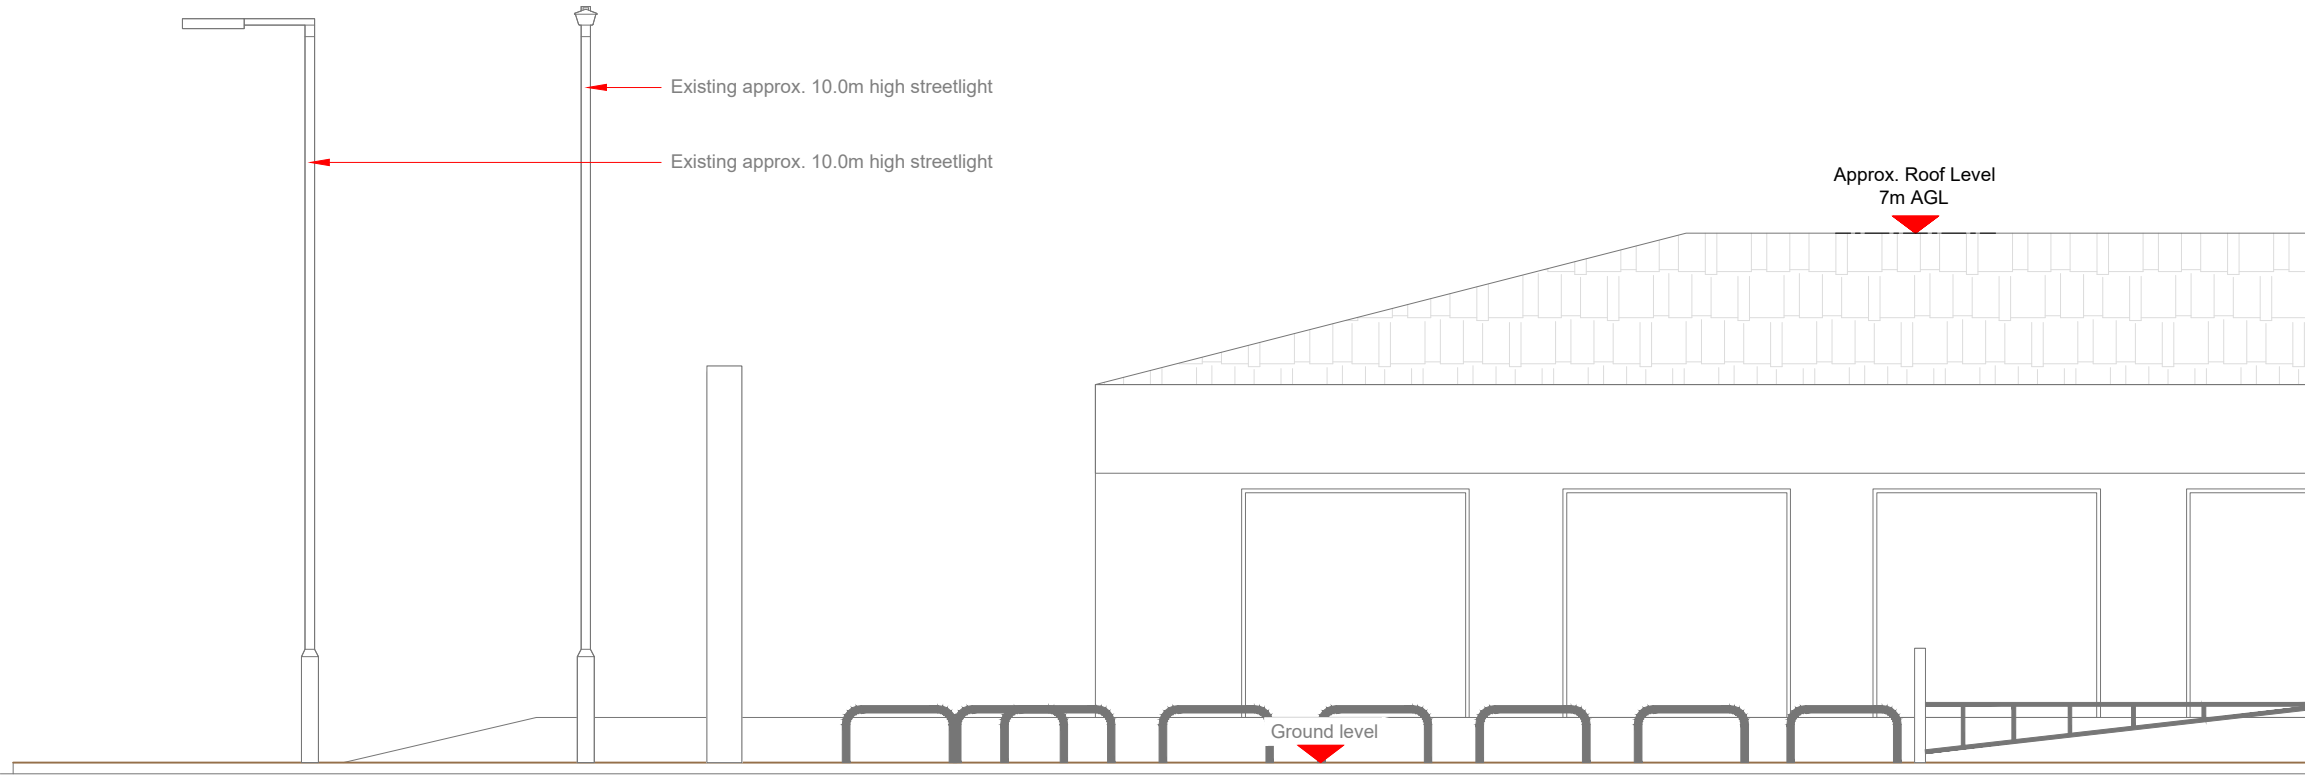

EXISTING ELEVATION A

 

- NOTES:
- ALL DIMENSIONS IN MM UNLESS OTHERWISE NOTED.

Master:	MBNL / EE:	Project:	Purpose of Issue:	Issue:
M002	MBNL	5G UNILATERAL	Planning	B
Date:	09/03/2022	Revision / Upgrade Description:		
Drawn:	CDN	Pole type changed to Phase 9		
Checked:	DH			
Approved:	SD			
Master:	MBNL / EE:	Project:	Purpose of Issue:	Issue:
M001	MBNL	5G UNILATERAL	Planning	A
Date:	11/10/2021	Revision / Upgrade Description:		
Drawn:	CDN	First Issue - Site nomination dated: TBC		
Checked:	DH			
Approved:	SD			

CK Hutchison
Networks (UK)
Limited

Great Brighams Mead,
Vastern Road, Reading,
Berkshire, England,
RG1 8DJ

Design Consultant & Principal Contractor:



WHP Telecoms

Unit 1 Maple Park,
Low Fields Avenue, Leeds
LS12 6HH

Tel: 01133023550
e-mail: info@whptelecoms.com

Site Name:
GLOUCESTER ROAD STREETWORKS

Site ID:
BRC19514

Address:
GLOUCESTER ROAD,
HORFIELD,
BRISTOL,
BS7 0AB

Title:
150 EXISTING ELEVATION A

Project:
5G UNILATERAL

Purpose of Issue:
PLANNING

EE Cell ID:	MBNL Cell ID:	Cell ID:
N/A	N/A	N/A

Master Drawing No:	Issue:
BRC19514_M002	B



Existing approx. 10.0m high streetlight

Existing signboard

Existing chamber

Proposed Phase 9 monopole

Proposed 2No. cabinets


Proposed G-100876 cabinet

ELEVATION A

Gloucester Rd
(30mph)

Footpath

PROPOSED SITE PLAN

 

Antenna Aperture ID	Proposed 4G/5G Bearing
A1	0°
B1	120°
C1	240°
A2	0°
B2	120°
C2	240°

NOTES:
1. ALL DIMENSIONS IN MM UNLESS OTHERWISE NOTED.

Master:	MBNL / EE:	Project:	Purpose of Issue:	Issue:
M002	MBNL	5G UNILATERAL	Planning	B
Date:	09/03/2022	Revision / Upgrade Description:		
Drawn:	CDN	Pole type changed to Phase 9		
Checked:	DH			
Approved:	SD			
Master:	MBNL / EE:	Project:	Purpose of Issue:	Issue:
M001	MBNL	5G UNILATERAL	Planning	A
Date:	11/10/2021	Revision / Upgrade Description:		
Drawn:	CDN	First Issue - Site nomination dated: TBC		
Checked:	DH			
Approved:	SD			

CK Hutchison
Networks (UK)
Limited

Great Brighams Mead,
Vastern Road, Reading,
Berkshire, England,
RG1 8DJ

Design Consultant & Principal Contractor:




WHP Telecoms
Unit 1 Maple Park,
Low Fields Avenue, Leeds
LS12 6HH

Tel: 01133023550
e-mail: info@whptelecoms.com

Site Name: GLOUCESTER ROAD STREETWORKS		
Site ID: BRC19514		
Address: GLOUCESTER ROAD, HORFIELD, BRISTOL, BS7 0AB		
Title: 210 PROPOSED SITE PLAN		
Project: 5G UNILATERAL		
Purpose of Issue: PLANNING		
EE Cell ID: N/A	MBNL Cell ID: N/A	Cell ID: N/A
Master Drawing No: BRC19514_M002		Issue: B

Antenna Aperture ID	Proposed 4G/5G Bearing
A1	0°
B1	120°
C1	240°
A2	0°
B2	120°
C2	240°

NOTES:
1. ALL DIMENSIONS IN MM UNLESS OTHERWISE NOTED.

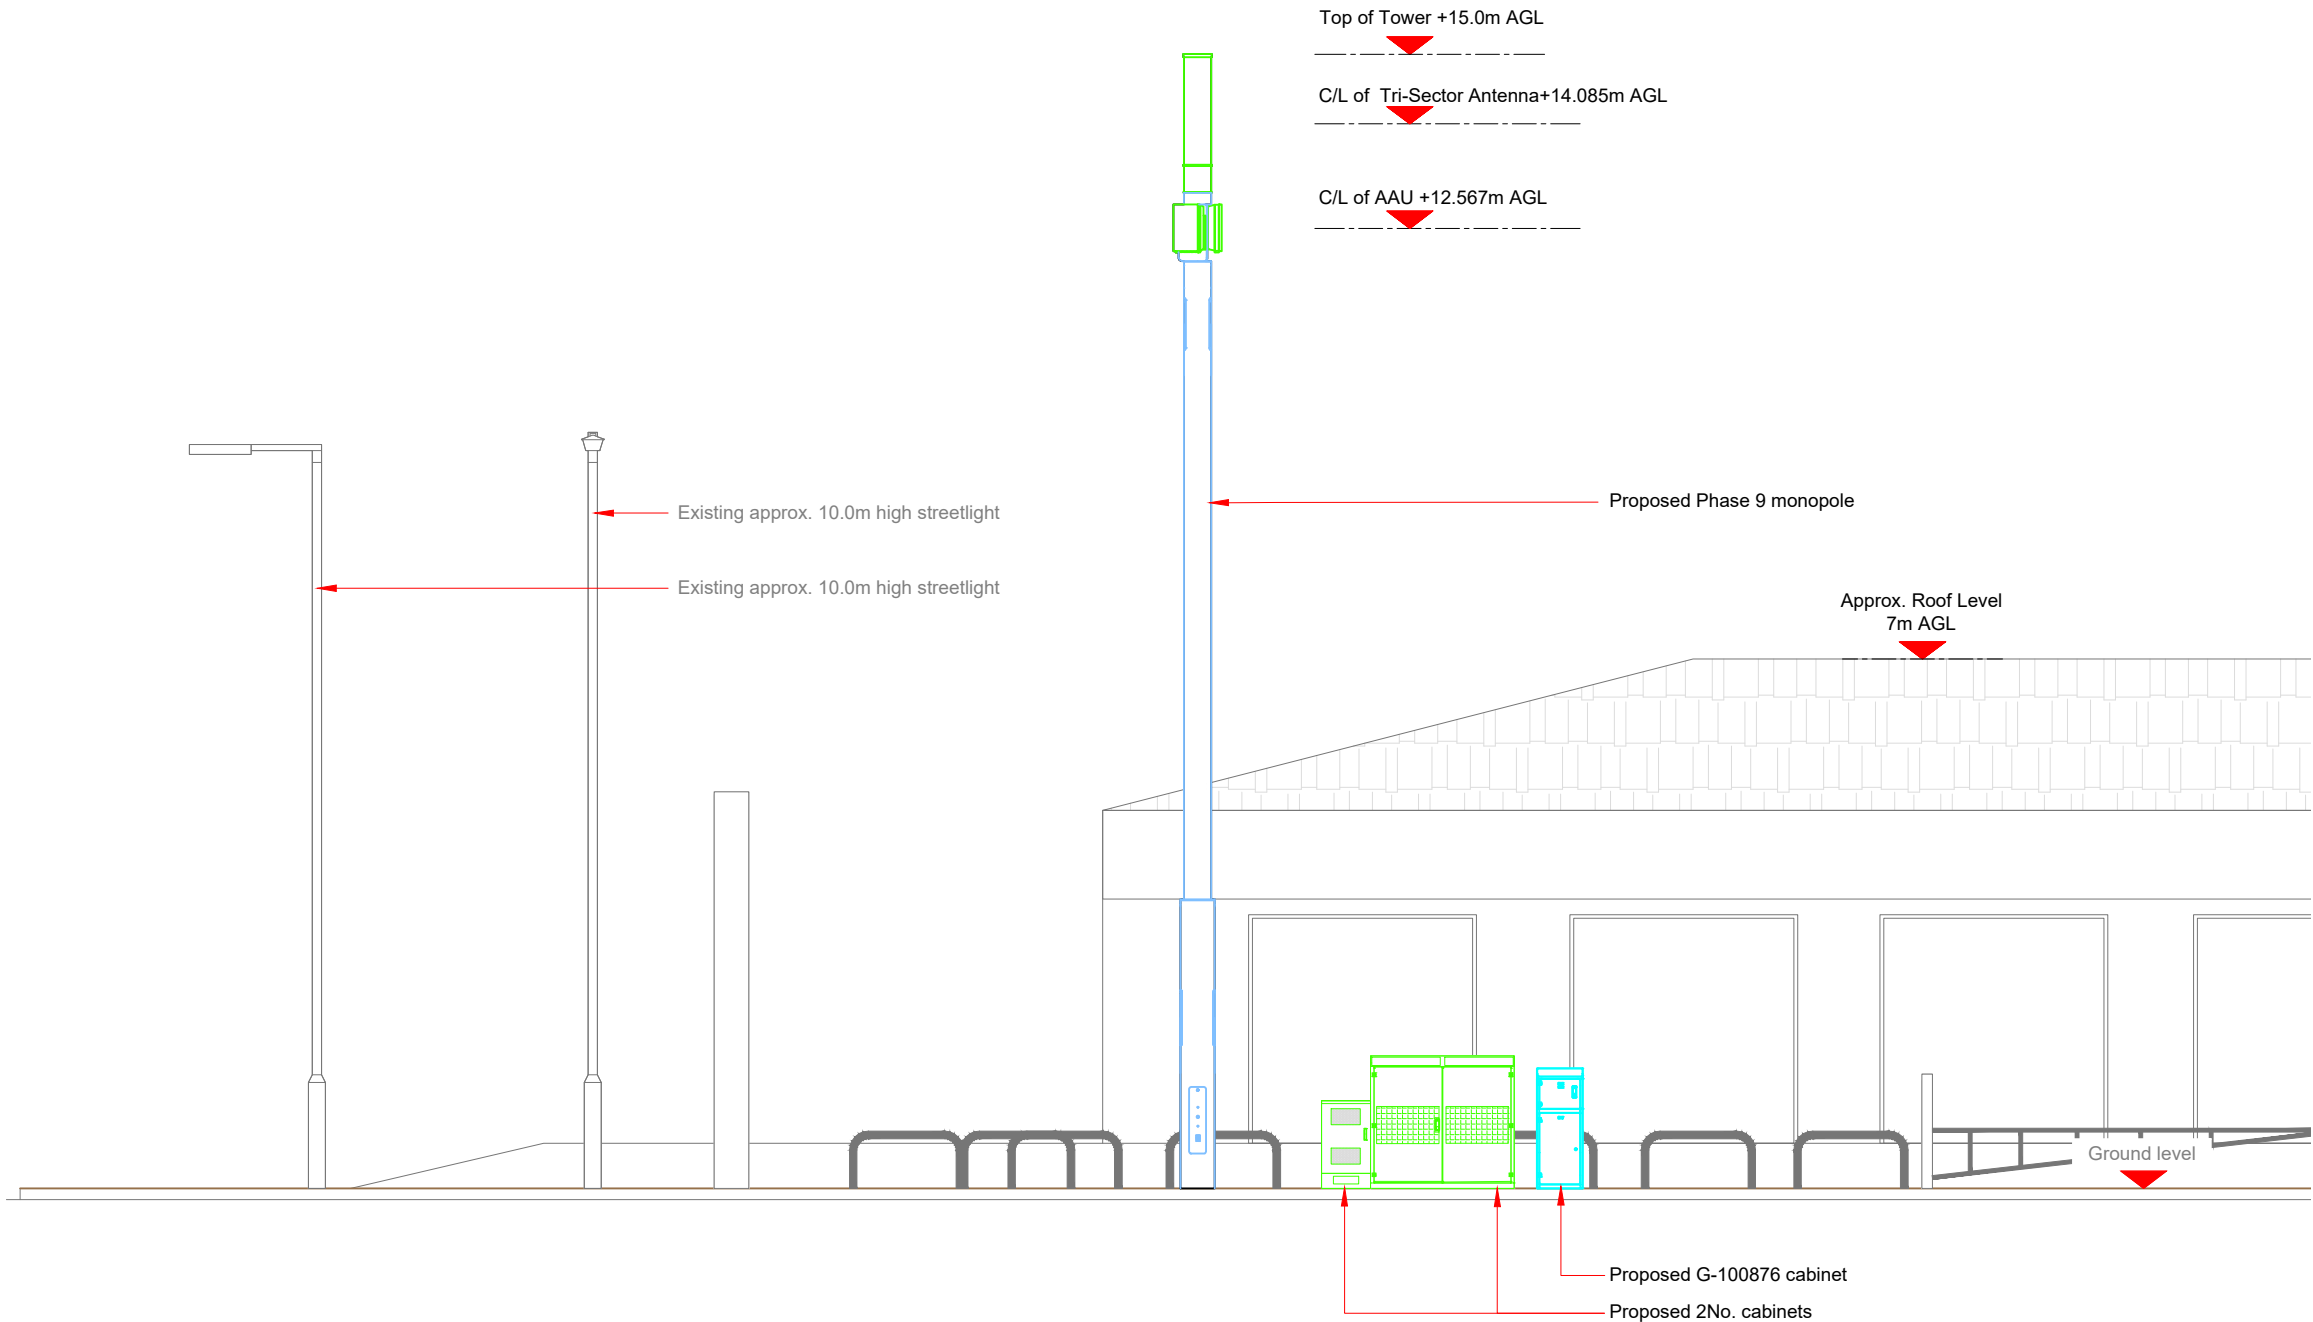

Master:	MBNL / EE:	Project:	Purpose of Issue:	Issue:
M002	MBNL	5G UNILATERAL	Planning	B
Date:	09/03/2022	Revision / Upgrade Description:		
Drawn:	CDN	Pole type changed to Phase 9		
Checked:	DH			
Approved:	SD			
Master:	MBNL / EE:	Project:	Purpose of Issue:	Issue:
M001	MBNL	5G UNILATERAL	Planning	A
Date:	11/10/2021	Revision / Upgrade Description:		
Drawn:	CDN	First Issue - Site nomination dated: TBC		
Checked:	DH			
Approved:	SD			

CK Hutchison Networks (UK) Limited

Great Brighams Mead,
Vastern Road, Reading,
Berkshire, England,
RG1 8DJ

Design Consultant & Principal Contractor:



WHP Telecoms

Unit 1 Maple Park,
Low Fields Avenue, Leeds
LS12 6HH

Tel: 01133023550
e-mail: info@whptelecoms.com

Site Name:
GLOUCESTER ROAD STREETWORKS

Site ID:
BRC19514

Address:
**GLOUCESTER ROAD,
HORFIELD,
BRISTOL,
BS7 0AB**

Title:
260 PROPOSED ELEVATION

Project:
5G UNILATERAL

Purpose of Issue:
PLANNING

EE Cell ID:	MBNL Cell ID:	Cell ID:
N/A	N/A	N/A

Master Drawing No:	Issue:
BRC19514_M002	B