



Cheltenham Road

Picton Lane

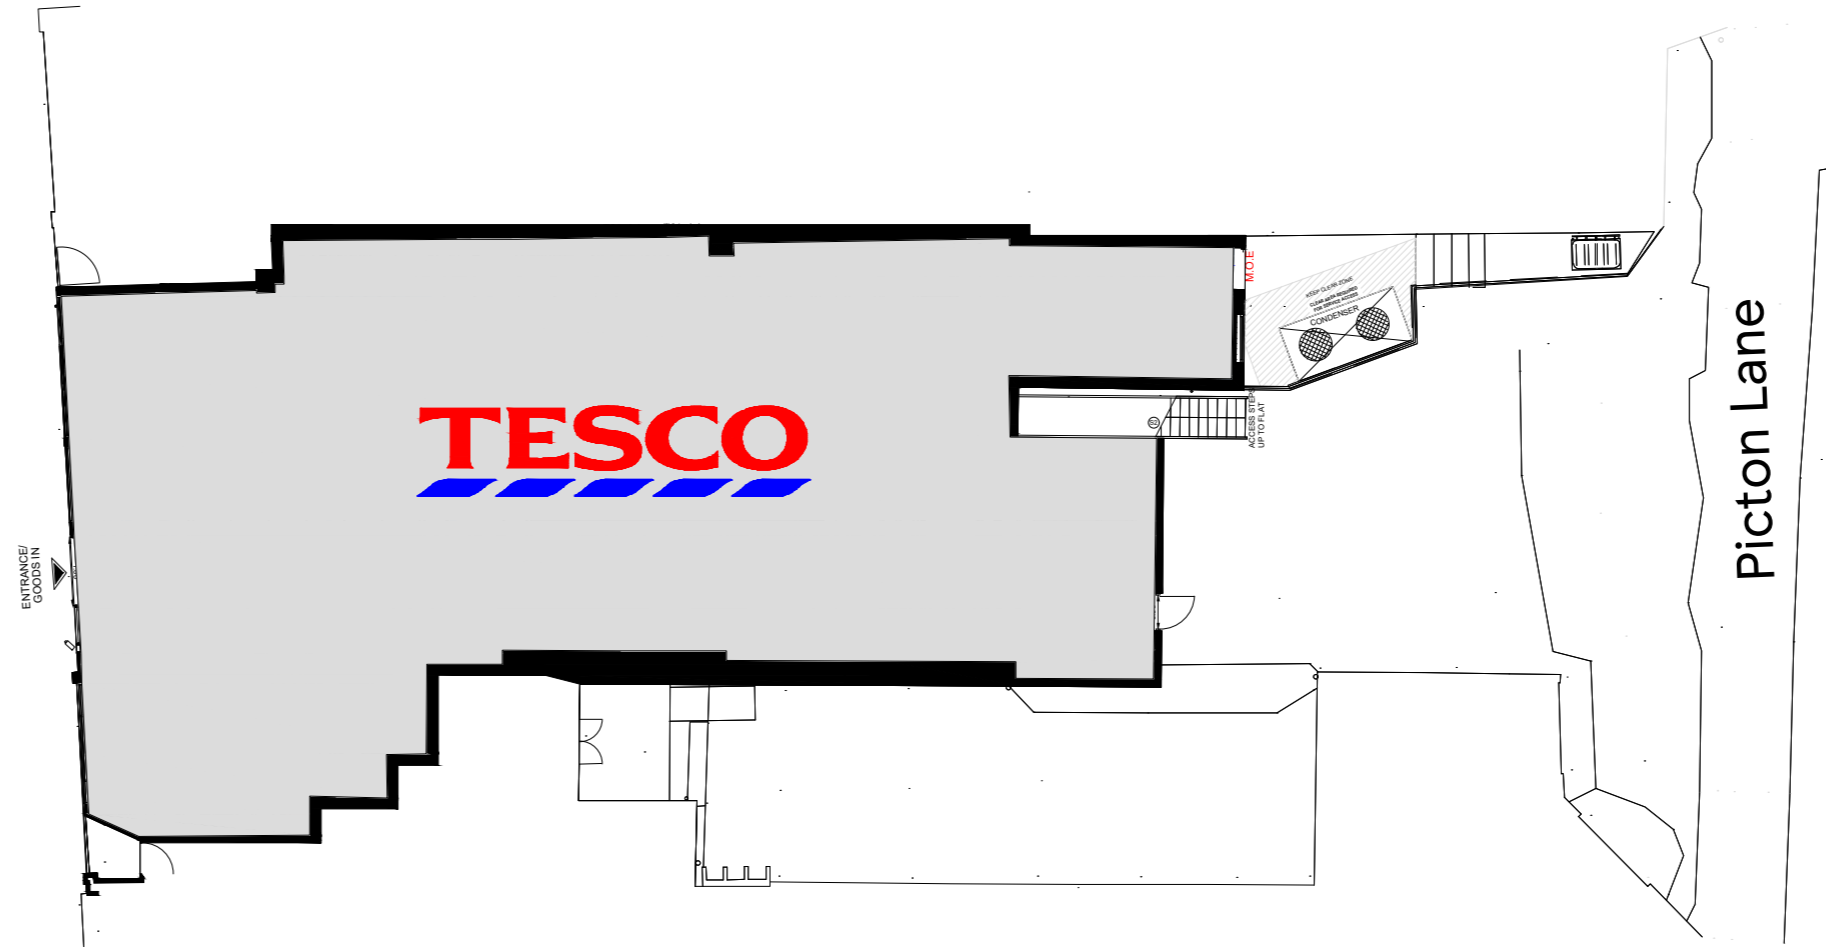

SCALE BAR

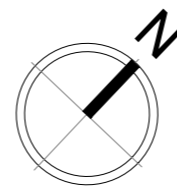

DRAWING NO  
02\_6194\_02A

SCALE  
1:200@A2

CHECKED BY  
SHIKHA

DRAWN BY  
ARYA

DATE  
12.04.2022

STORE TYPE  
EXPRESS

STORE NAME  
CHELTENHAM RD BRSTL

CONTENT  
EXISTING SITE PLAN\_ADV

**TESCO**

FEASIBILITY PLANNING

STORE PLANNING DEPARTMENT

PROPERTY SERVICES

HIGHWOODS BUILDING, KESTREL WAY

WELWYN GARDEN CITY, HERTFORDSHIRE, AL7

1GB UK

TELEPHONE : 01707 395150

REC-0308

OR FROM ANY RETRIEVAL SYSTEM WITHOUT THE PRIOR WRITTEN LICENCE FROM THE OWNER. © 1997 TESCO STORES LIMITED