
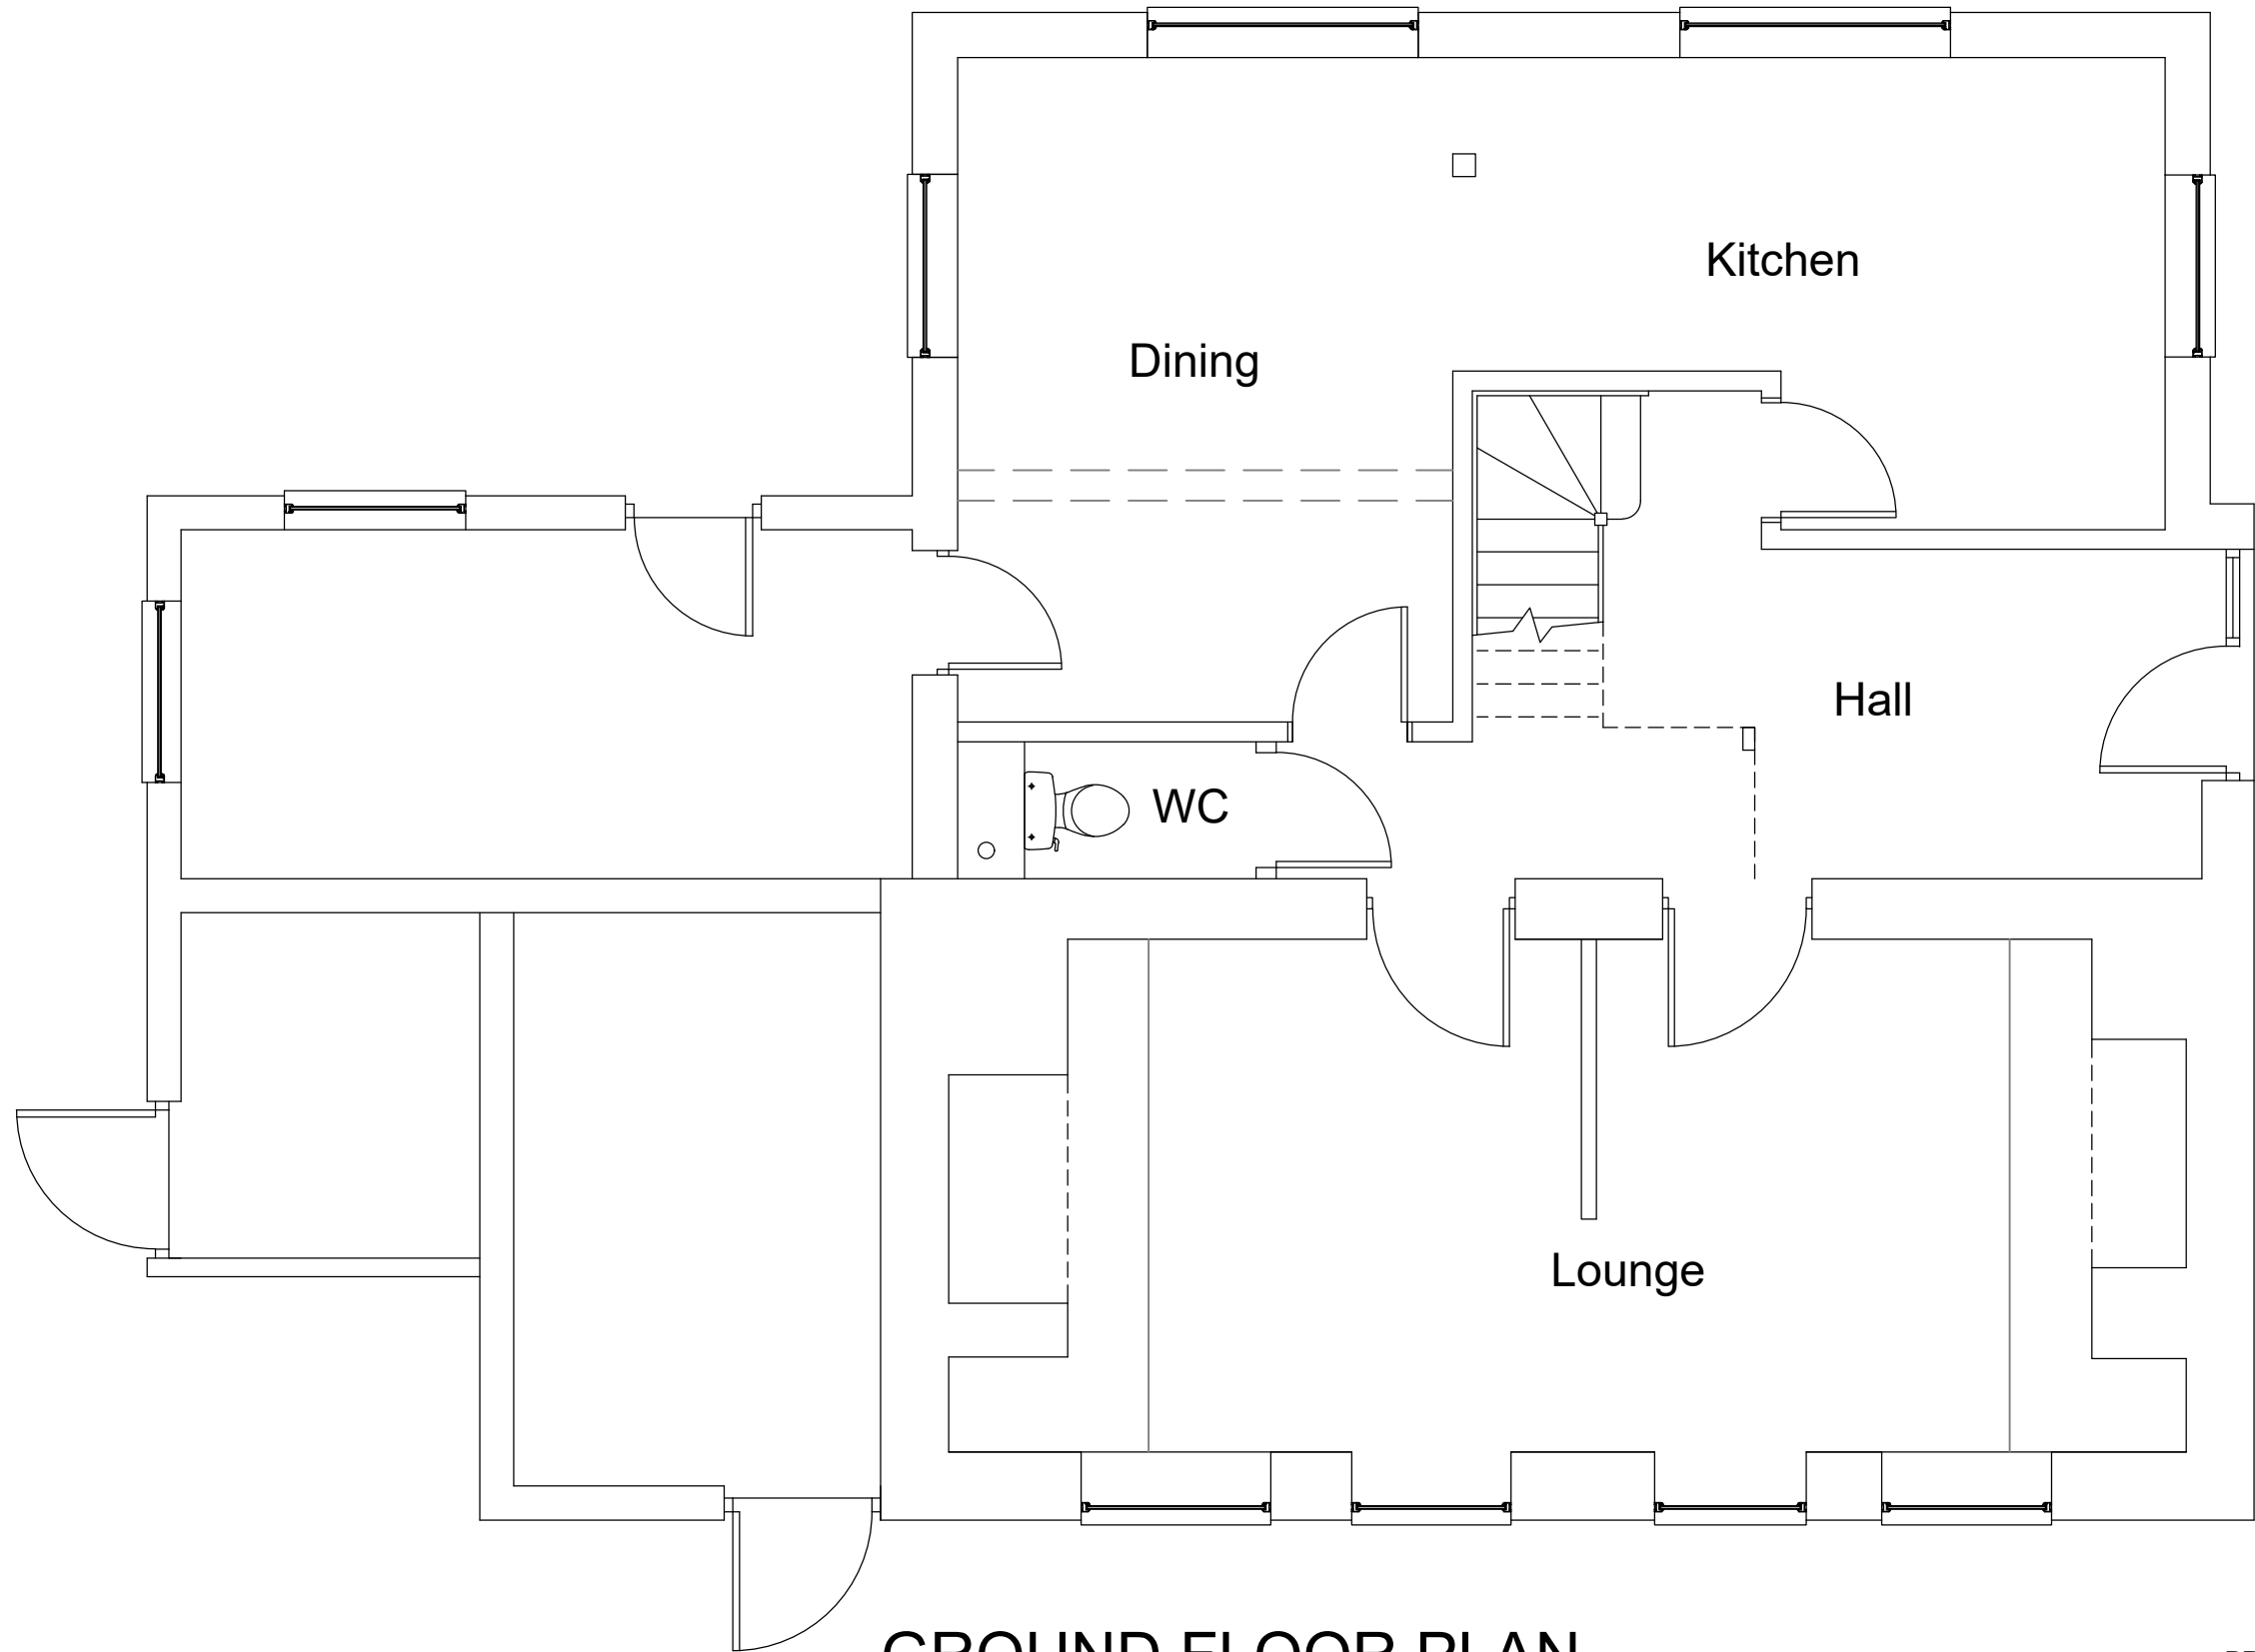


Do Not Scale!

Figured dimensions to be taken in preference to scaled dimensions

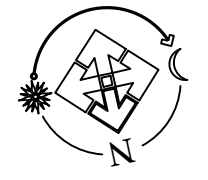

# GROUND FLOOR PLAN

PROJECT:  
Proposed Extension  
Dursley Cross Cottage, Dursley Cross,  
Longhope, Glos, GL17 0ND

DRG TITLE:  
Existing Ground Floor Plan

JOB NO: 21.55      DRG NO: S01  
SCALE: 1:50 @ A3      DRN BY: RG  
DATE: April 2021      CKD BY: .

