

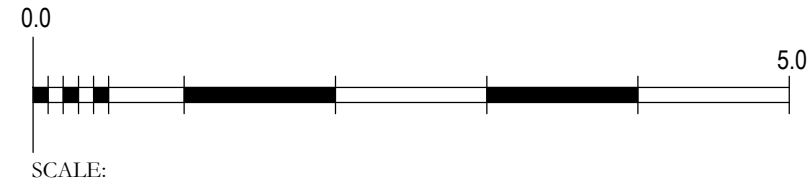


Do Not Scale!

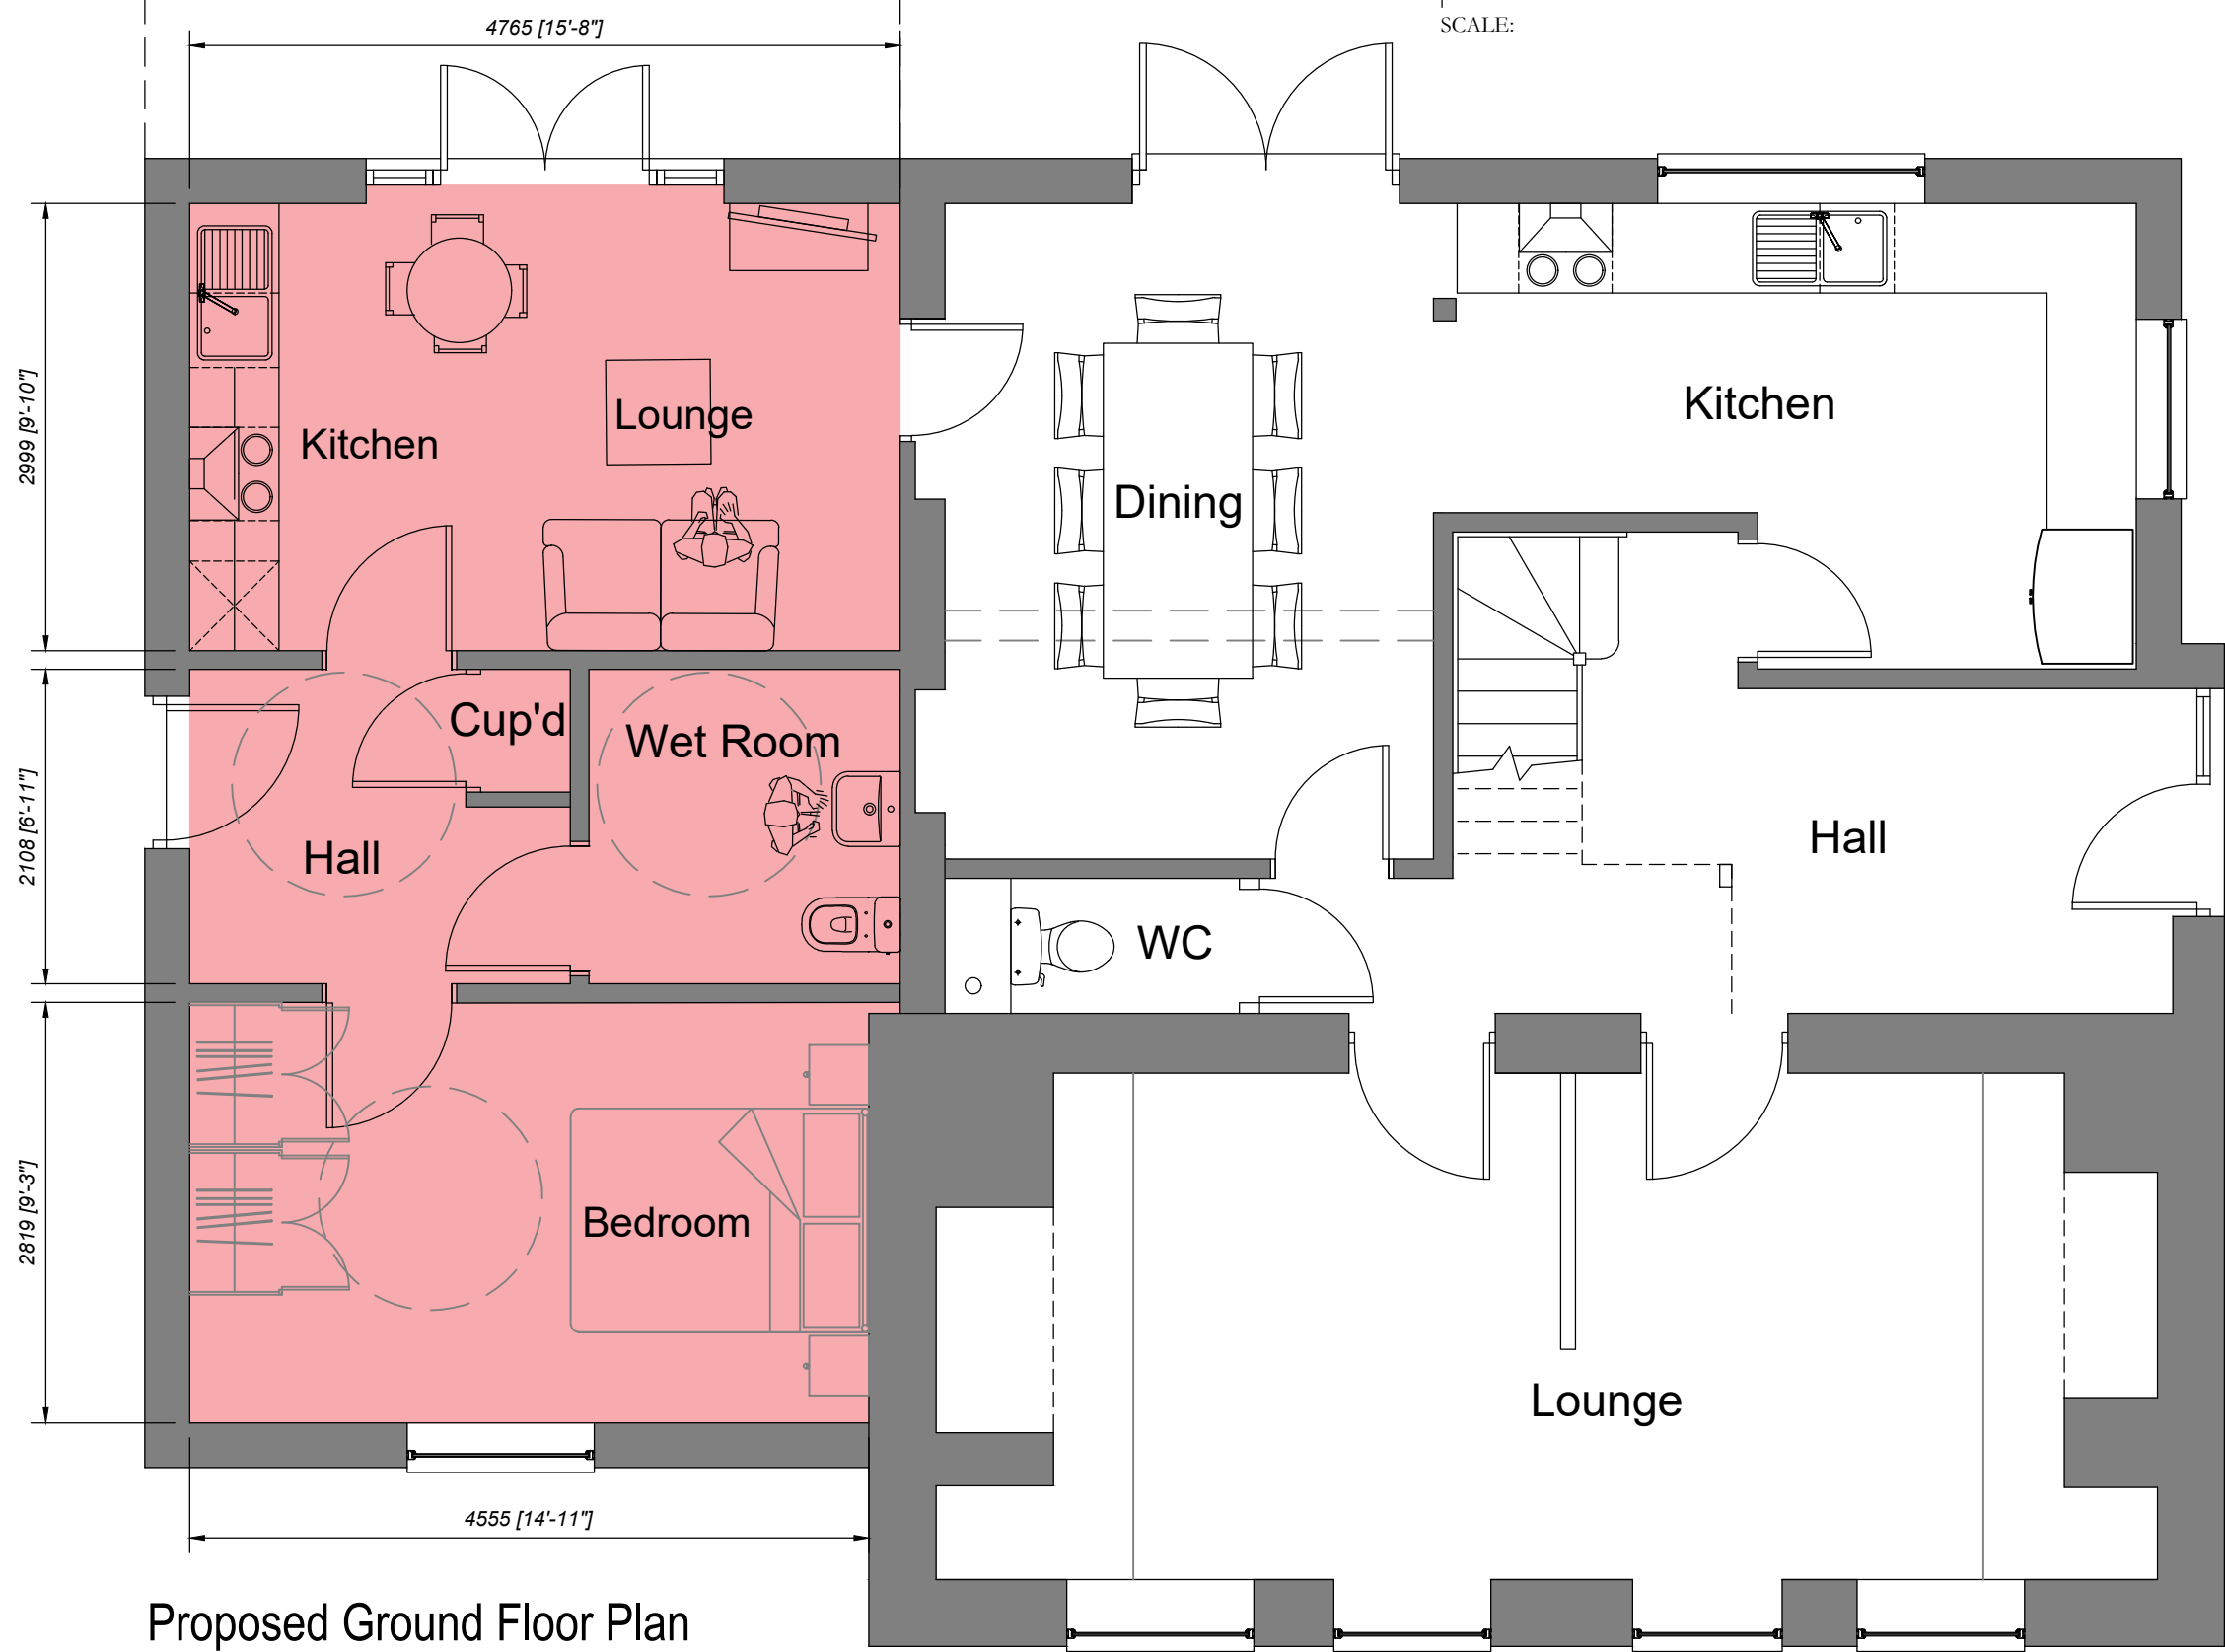

Figured dimensions to be taken in preference to scaled dimensions

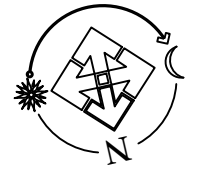

Proposed Ground Floor Plan

PROJECT:
Proposed Extension
Dursley Cross Cottage, Dursley Cross,
Longhope, Glos, GL17 0ND

JOB NO: 21.55
SCALE: 1:50 @ A3
DATE: Jan 2022

DRG NO: PL01
DRN BY: RG
CKD BY: .

DRG TITLE:
Proposed Ground Floor Plan