


Do Not Scale!



Figured dimensions to be taken in preference to scaled dimensions

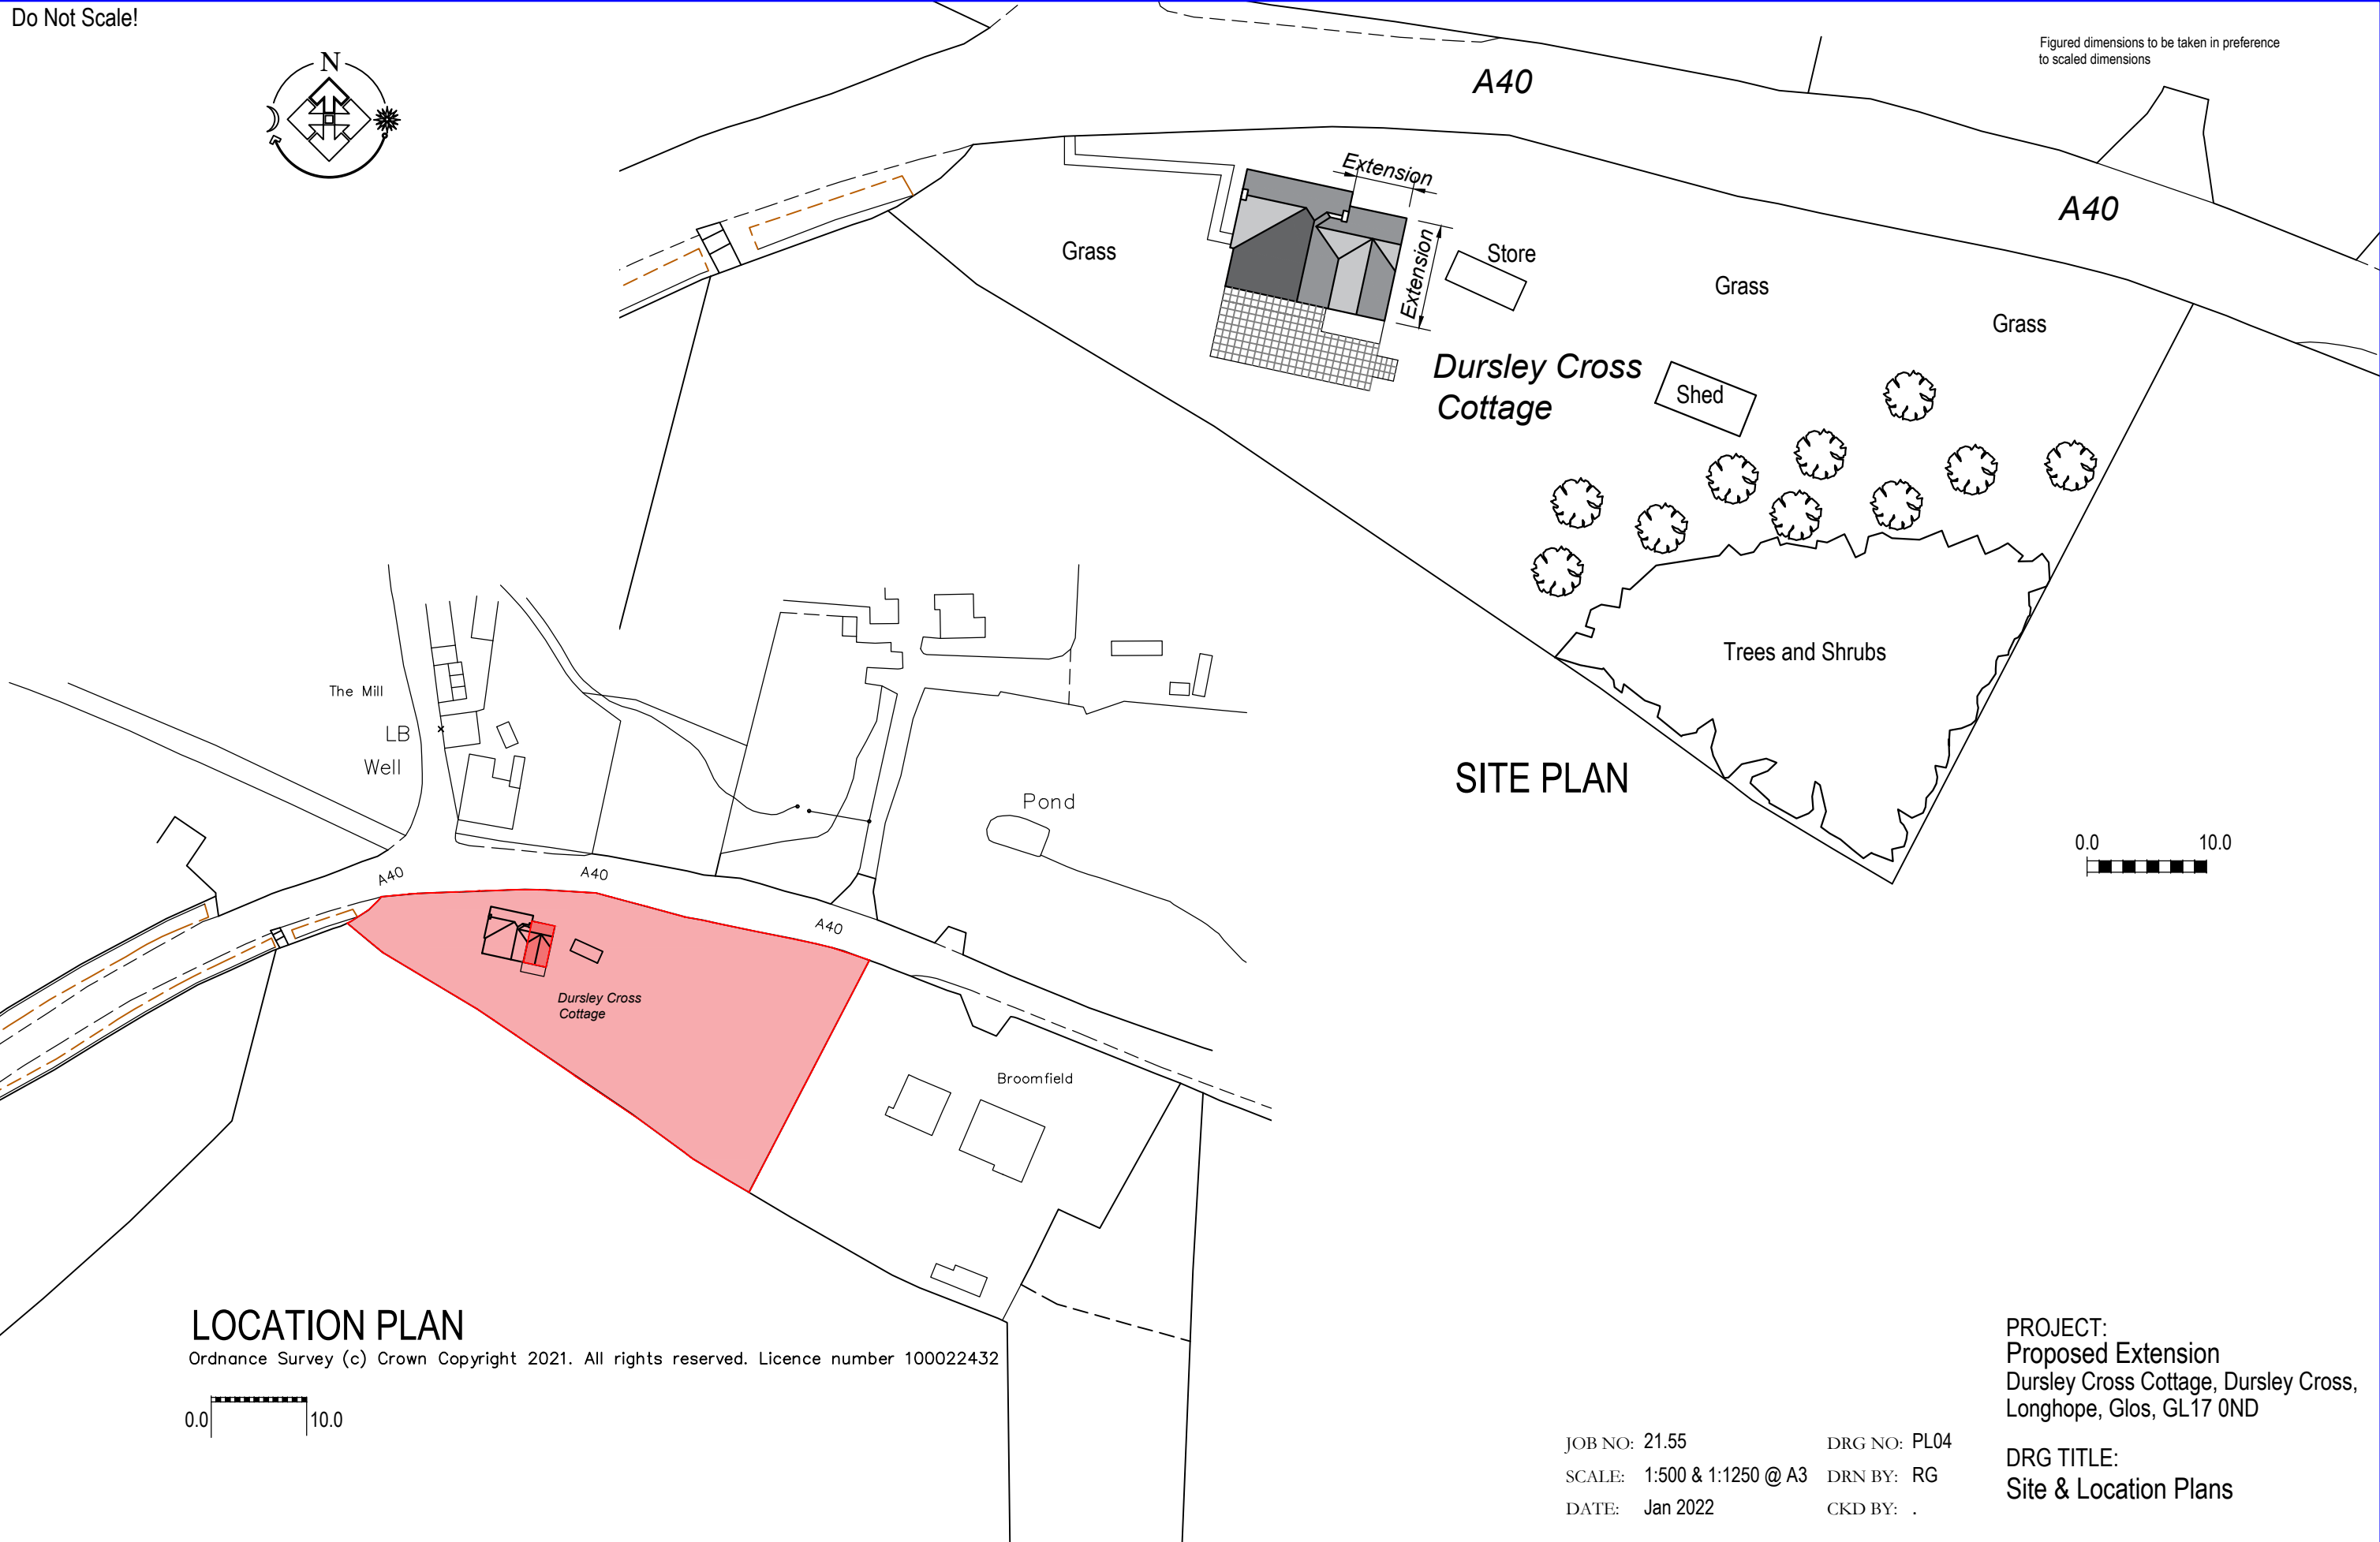

SITE PLAN



LOCATION PLAN

Ordnance Survey (c) Crown Copyright 2021. All rights reserved. Licence number 100022432



PROJECT:
Proposed Extension
Dursley Cross Cottage, Dursley Cross,
Longhope, Glos, GL17 0ND

DRG TITLE:
Site & Location Plans

JOB NO: 21.55 DRG NO: PL04
SCALE: 1:500 & 1:1250 @ A3 DRN BY: RG
DATE: Jan 2022 CKD BY: .