
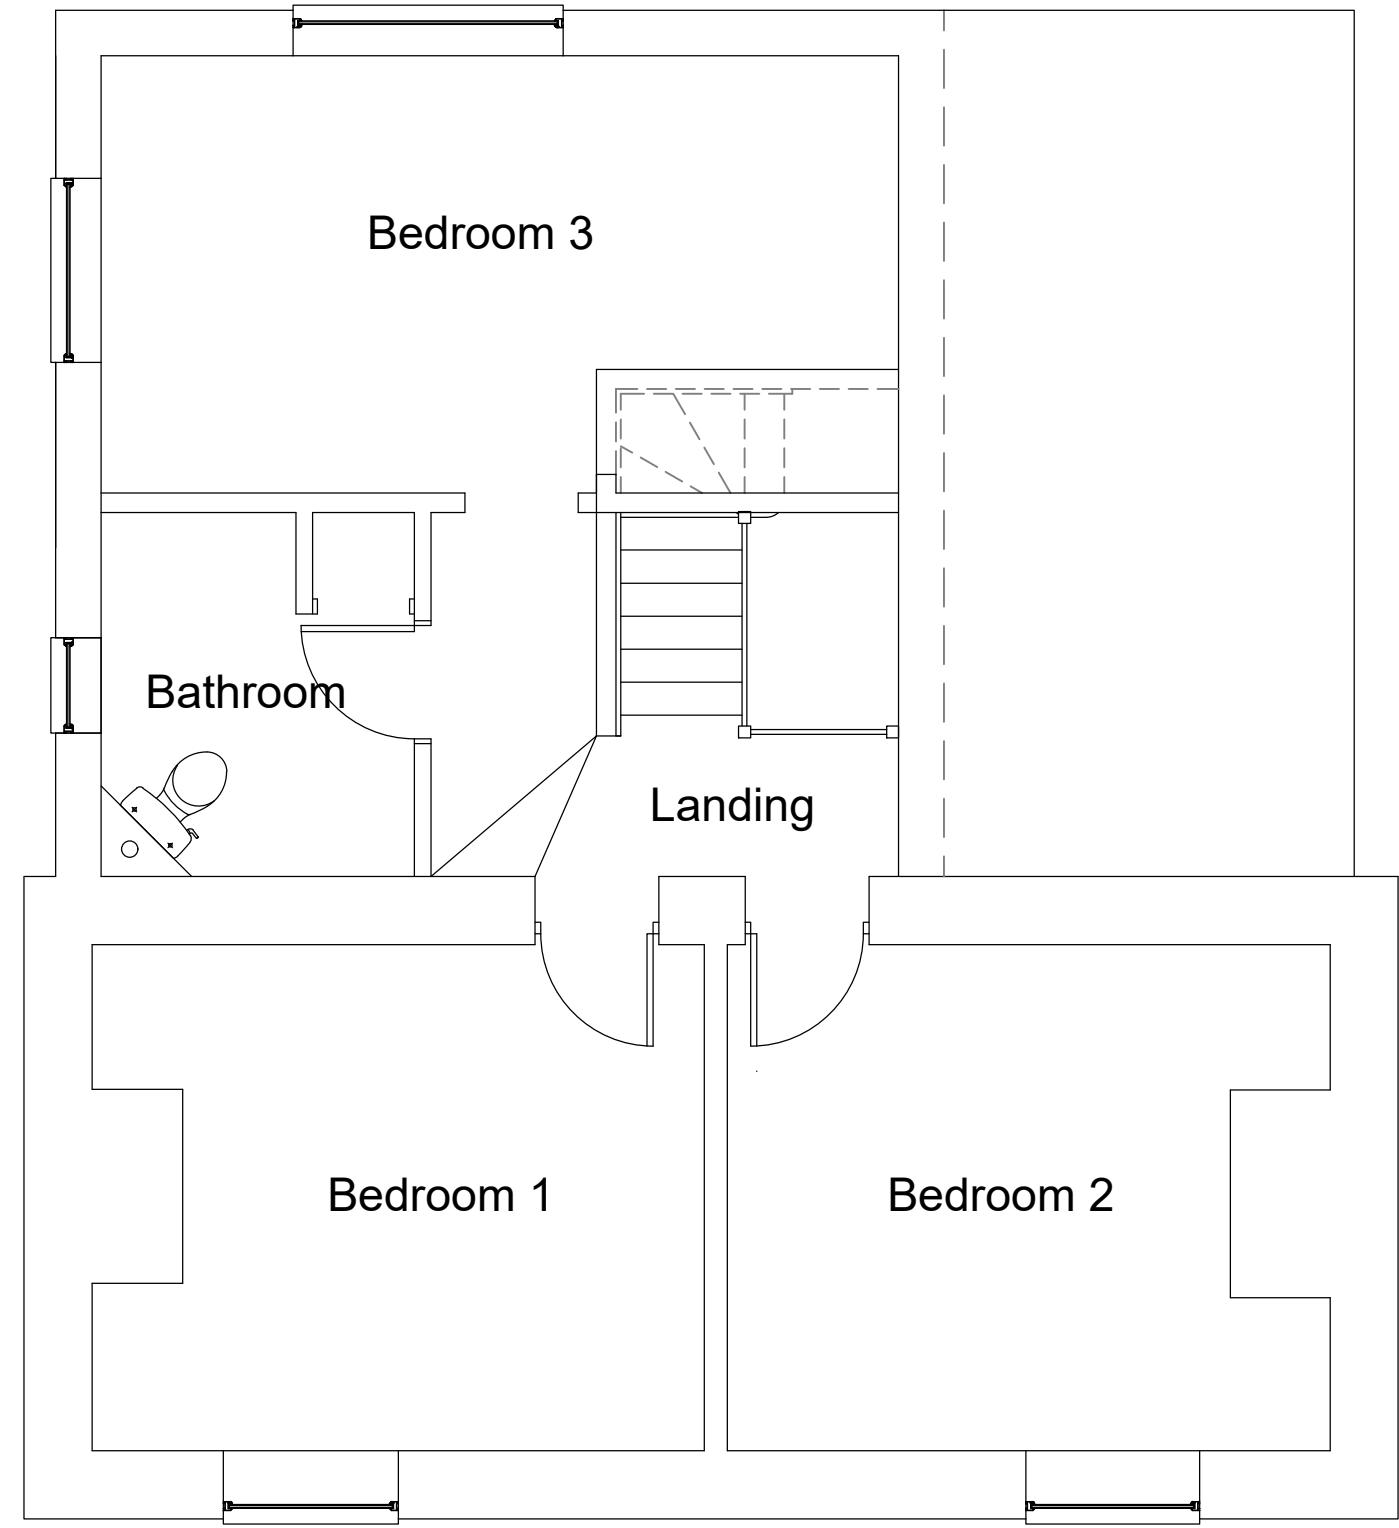


Do Not Scale!

Figured dimensions to be taken in preference to scaled dimensions

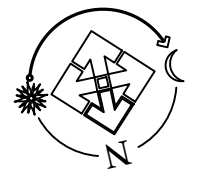

FIRST FLOOR PLAN

PROJECT:
Proposed Extension
Dursley Cross Cottage, Dursley Cross,
Longhope, Glos, GL17 0ND

DRG TITLE:
Existing First Floor Plan

JOB NO: 21.55 DRG NO: S02
SCALE: 1:50 @ A3 DRN BY: RG
DATE: April 2021 CKD BY: .

