

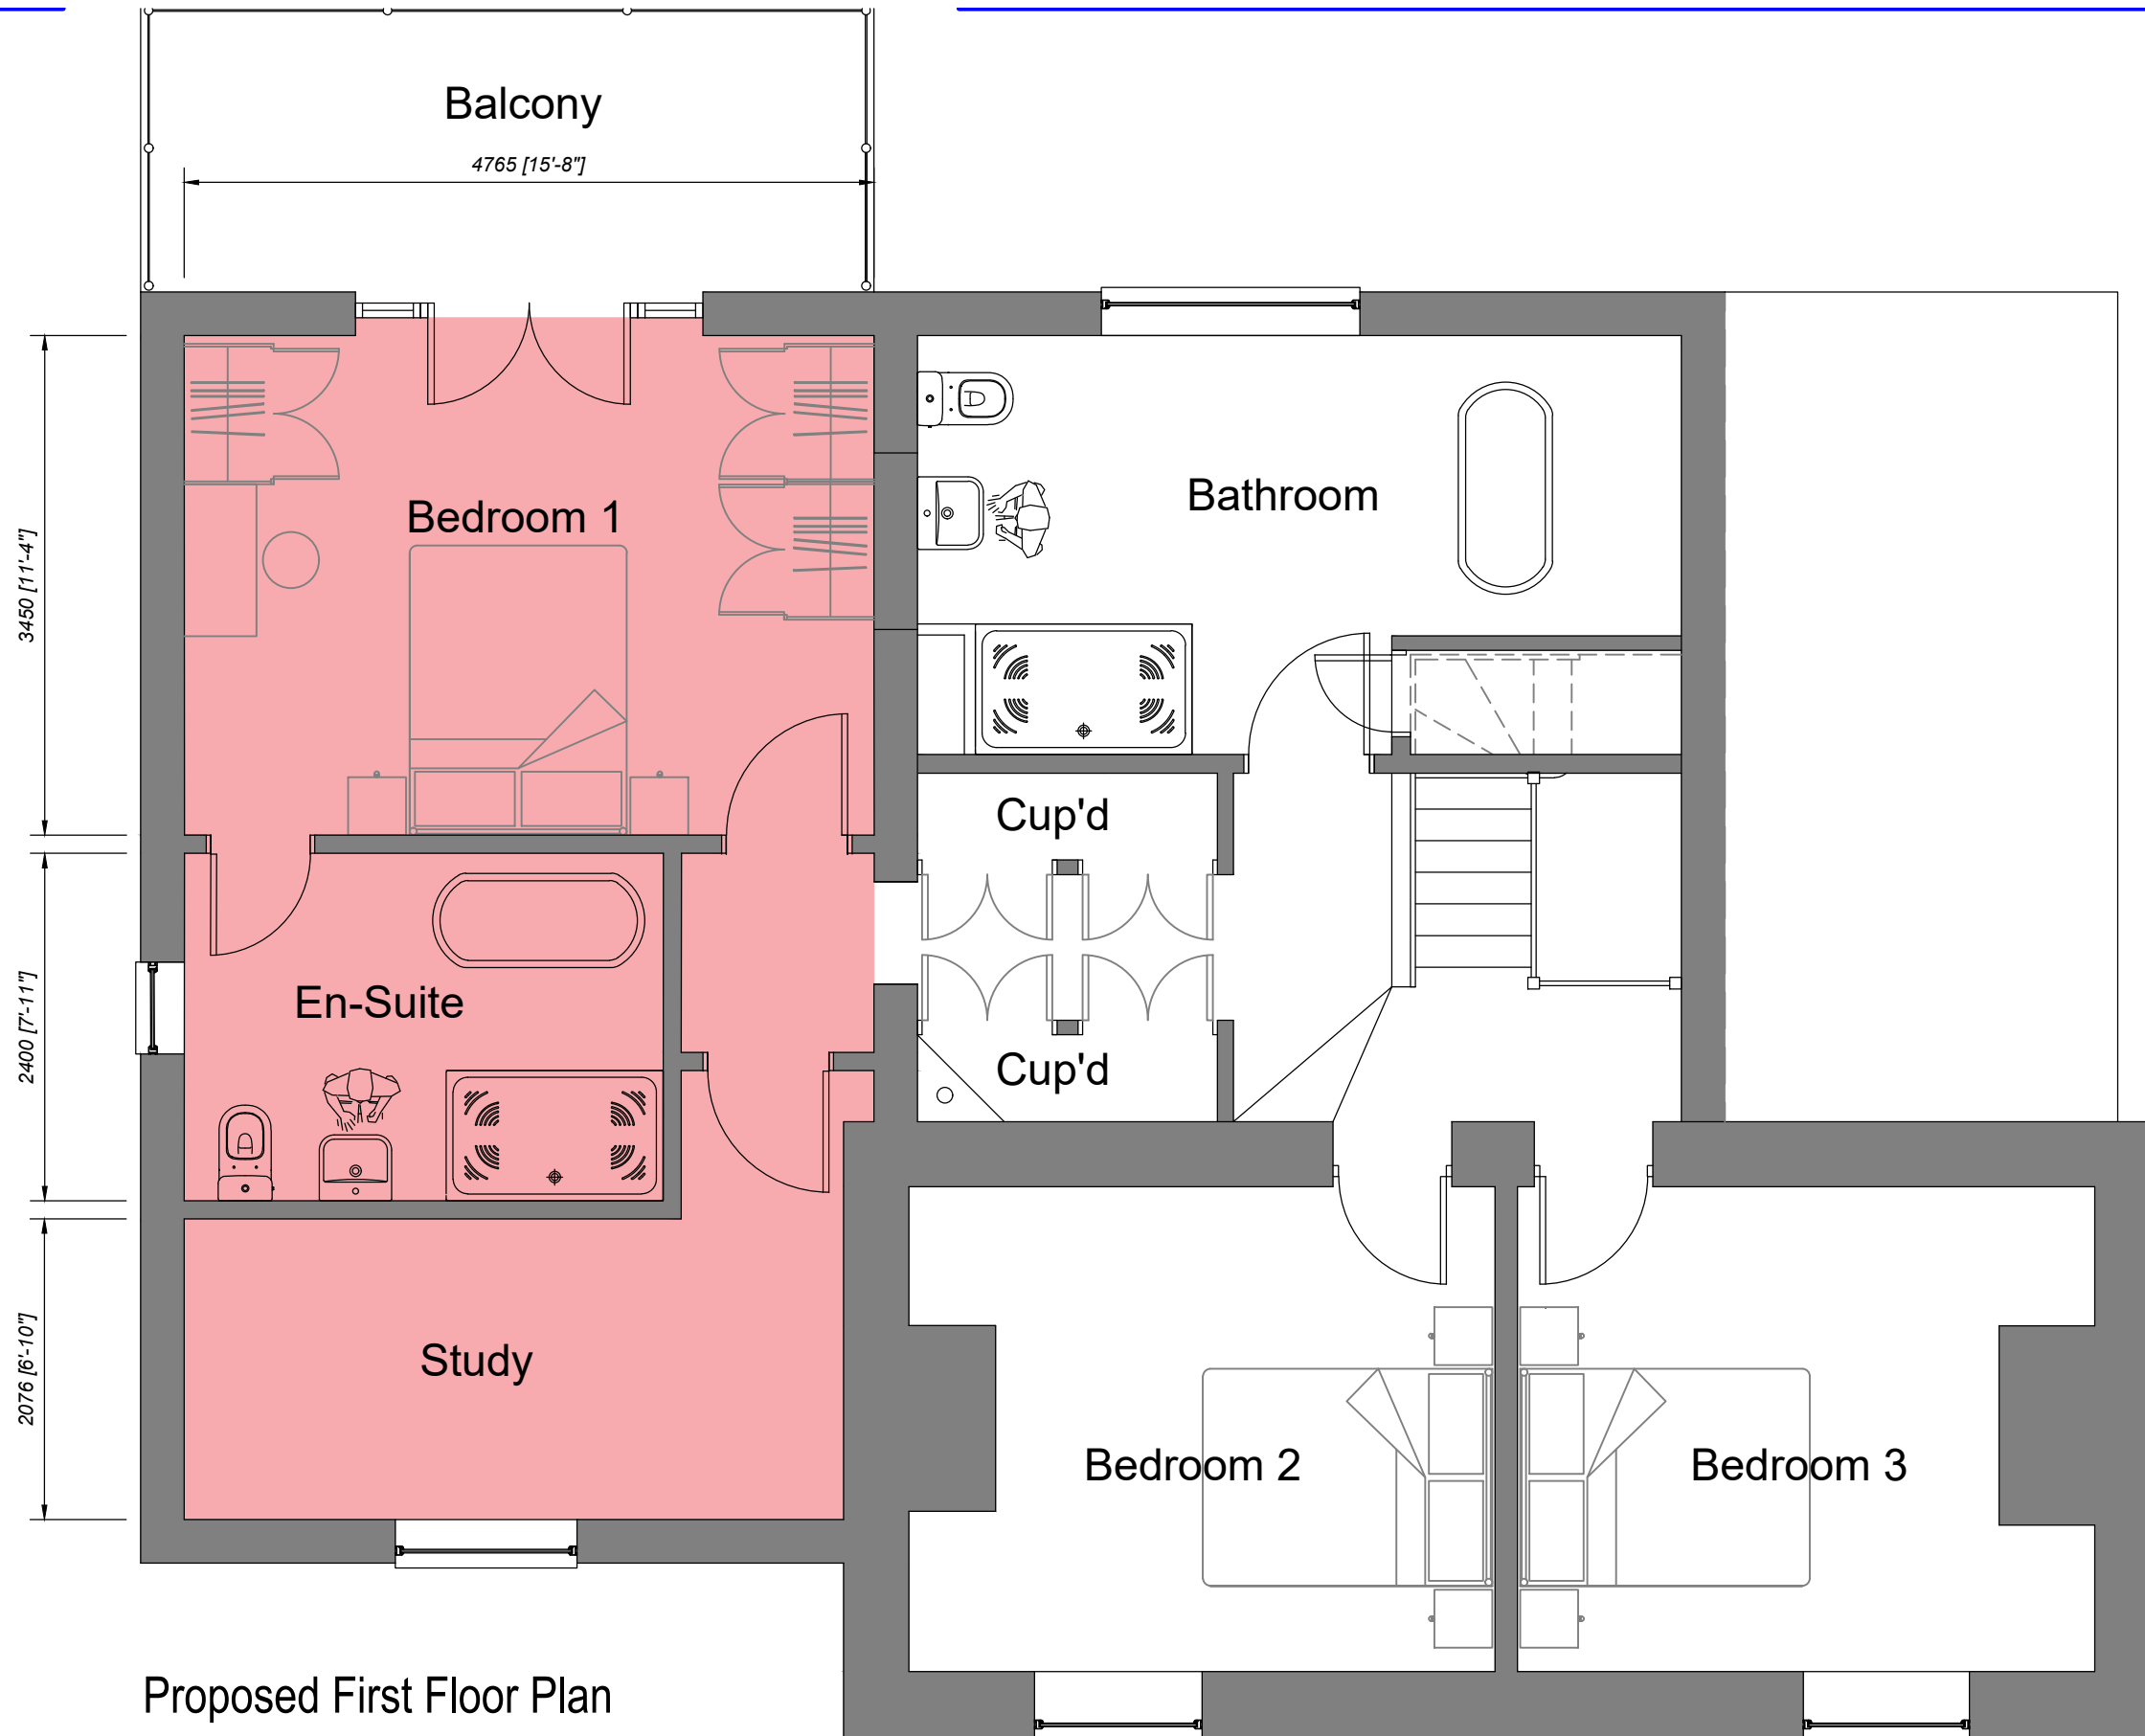


Do Not Scale!

Figured dimensions to be taken in preference to scaled dimensions

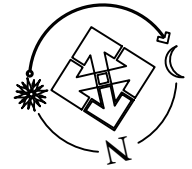

Proposed First Floor Plan

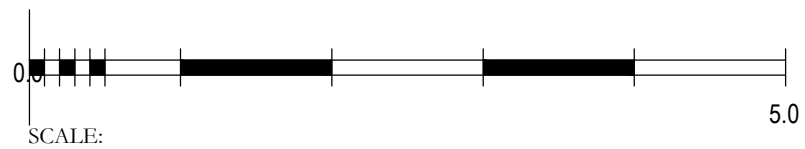

JOB NO: 21.55

DRG NO: PL02

SCALE: 1:50 @ A3

DRN BY: RG

DATE: Jan 2022

CKD BY: .

PROJECT:  
Proposed Extension  
Dursley Cross Cottage, Dursley Cross,  
Longhope, Glos, GL17 0ND

DRG TITLE:  
Proposed First Floor Plan