

Do Not Scale!


Figured dimensions to be taken in preference to scaled dimensions



North East Elevations




South West Elevations

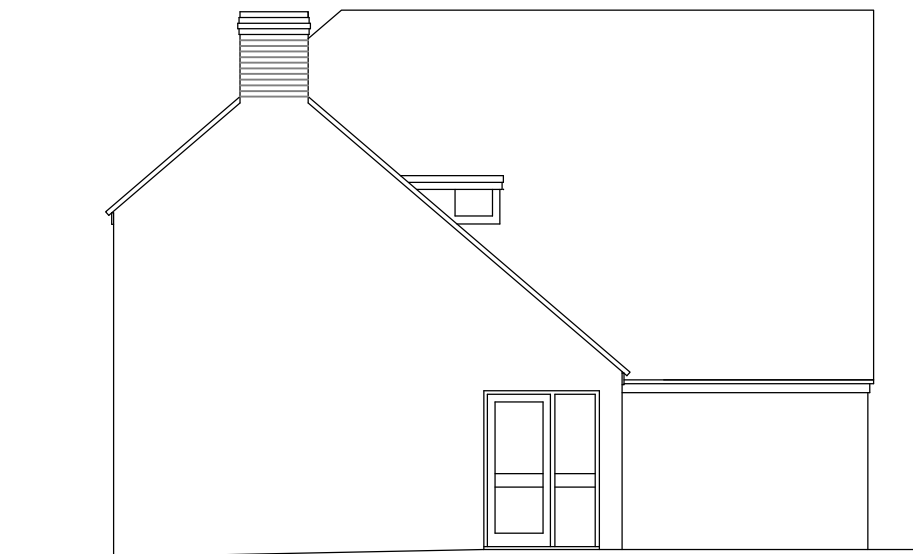

North West Elevations



South East Elevations

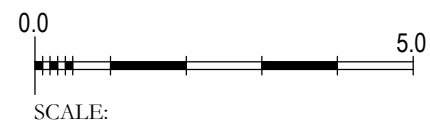

JOB NO: 21.55
SCALE: 1:100 @ A3
DATE: April 2021

DRG NO: S03
DRN BY: RG
CKD BY: .

PROJECT:
Proposed Extension
Dursley Cross Cottage, Dursley Cross,
Longhope, Glos, GL17 0ND

DRG TITLE:
Existing Elevations