

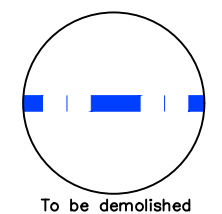
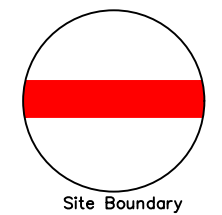
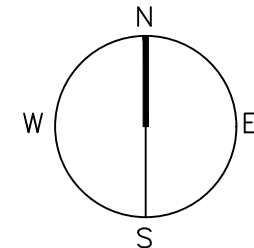


Gorselands Cottage

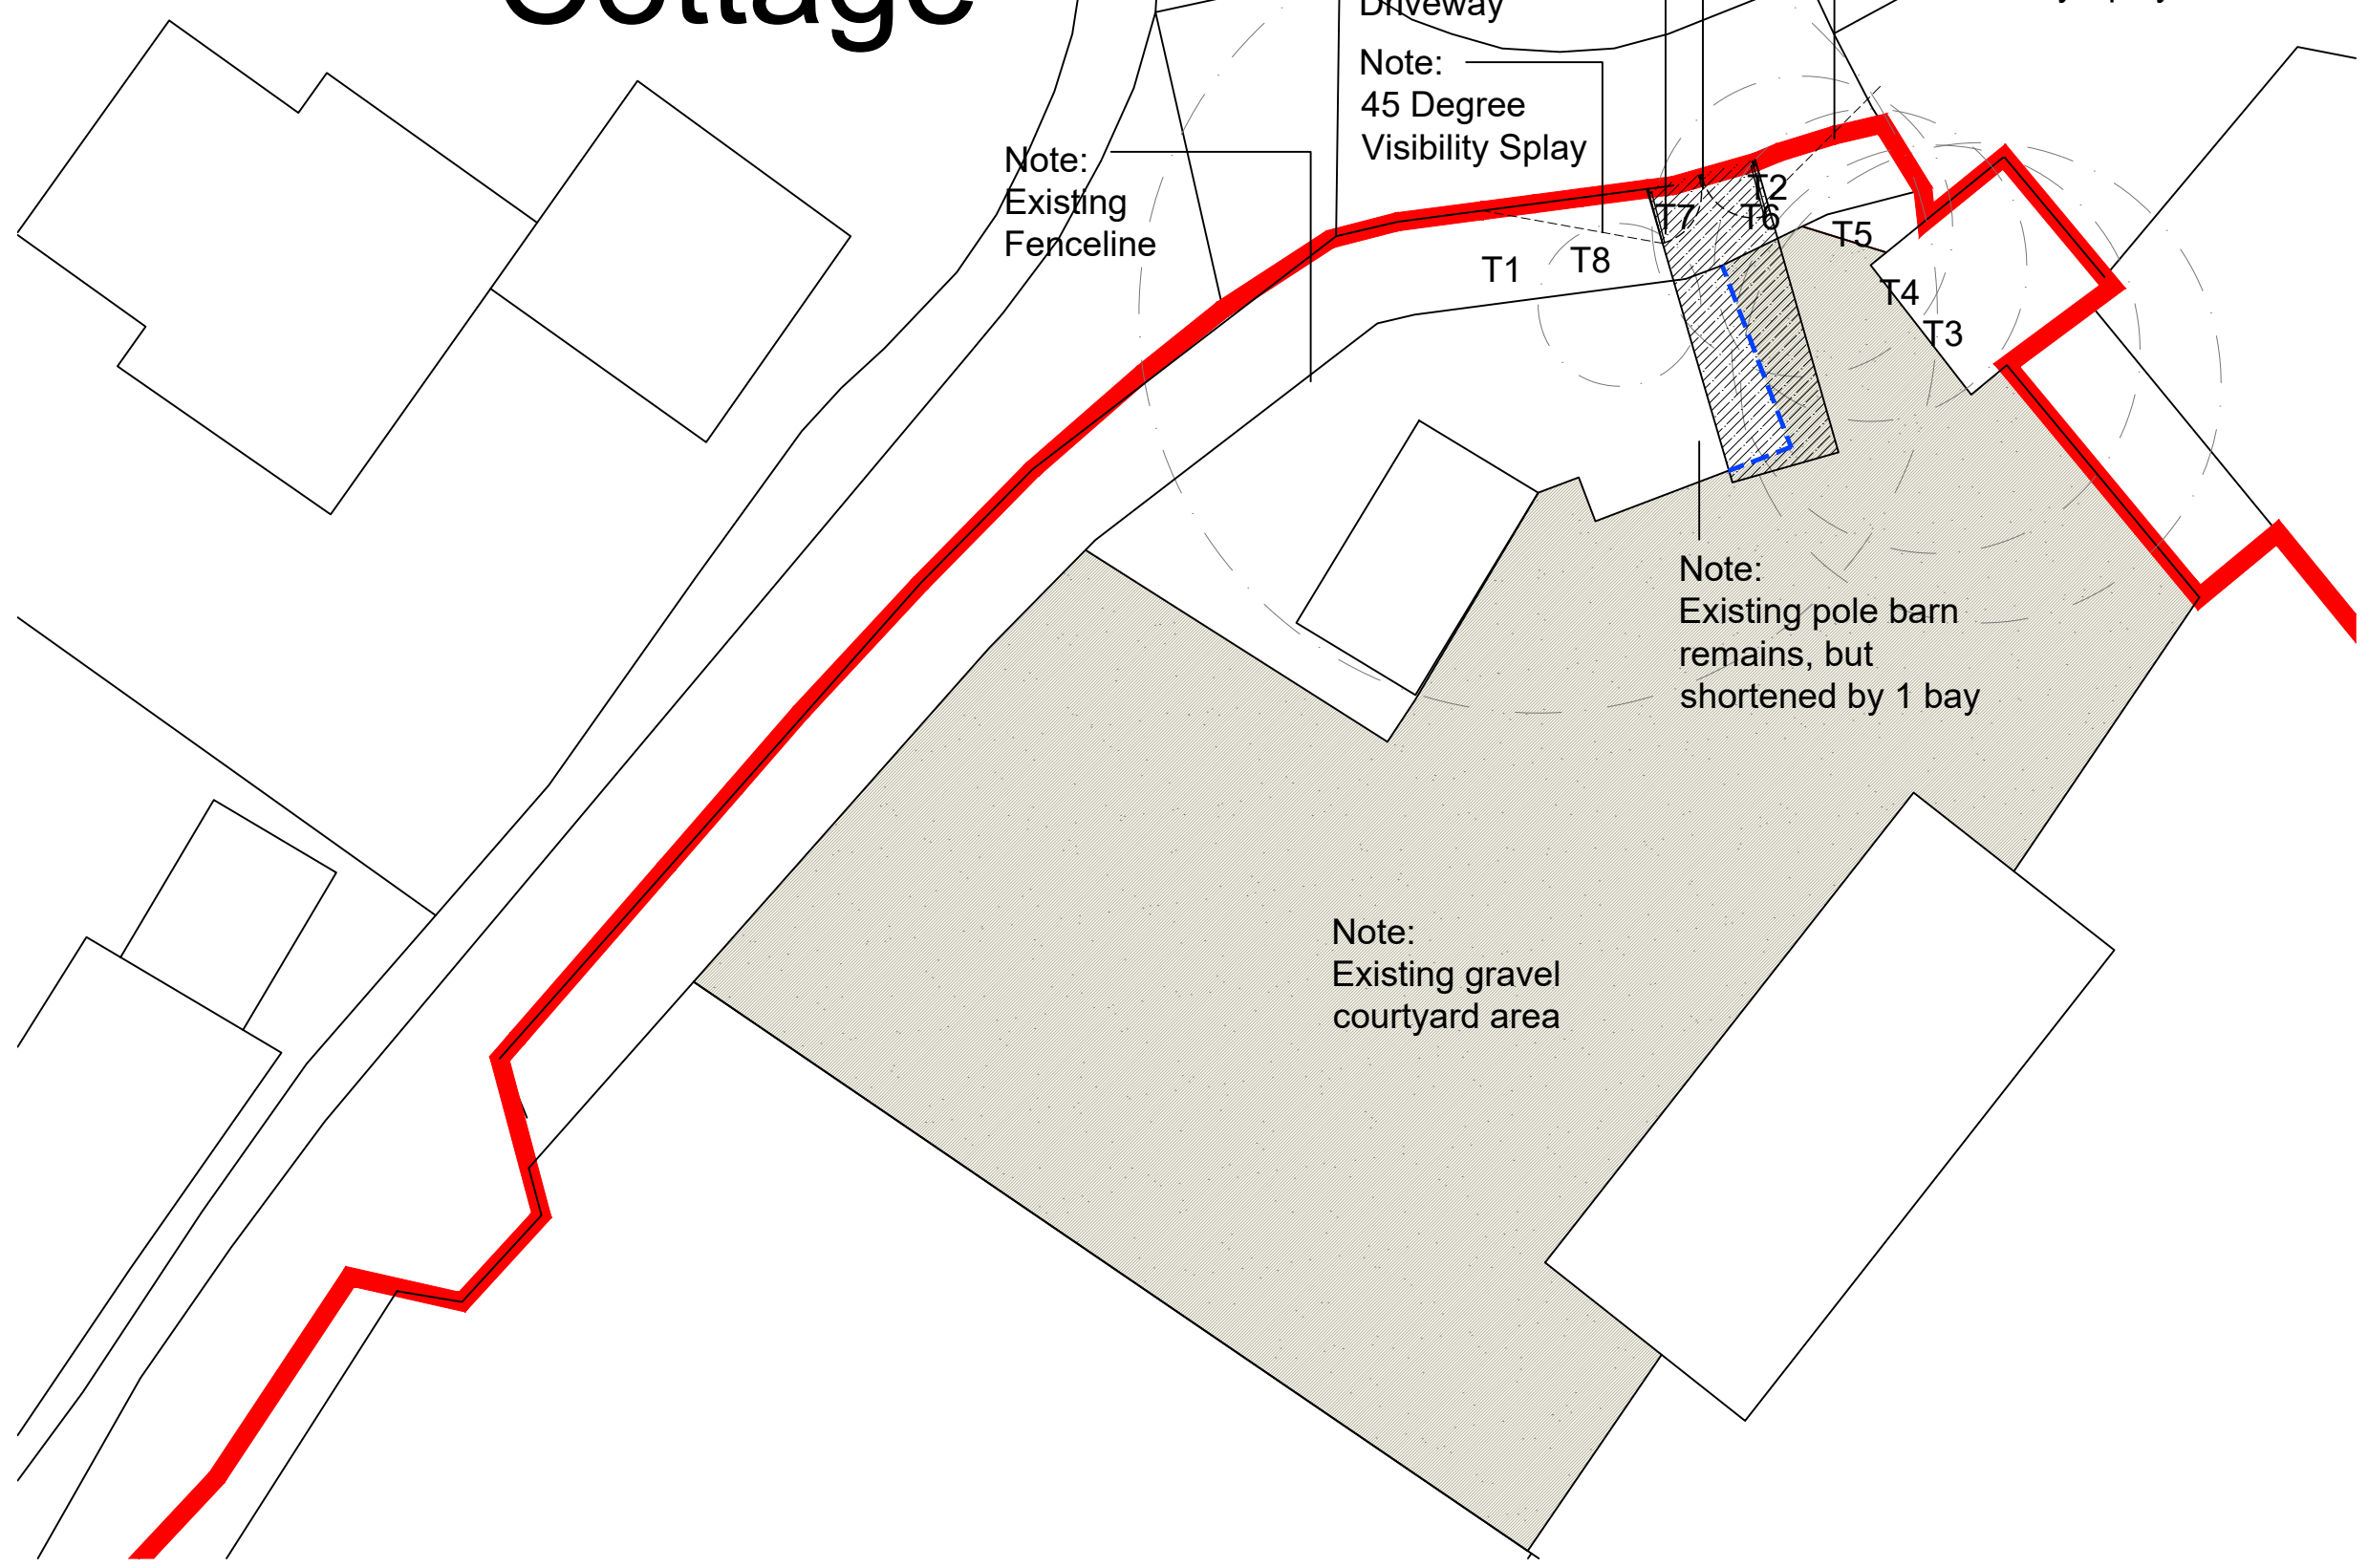

PROPOSED SITE PLAN

1:200

 

All measurements are taken using laser measure and therefore, may be subject to a small margin of error.

Copyright ©Draycott Chartered Surveyors 2015.

For construction purposes use given dimensions only.

DRAYCOTT CHARTERED SURVEYORS	
82 High Street Lymington Hampshire SO41 9AN Tel: 01590 673282 Email: surveyors@draycotts.co.uk	
Project: Blackmoor House Coach Hill Lane Burley RINGWOOD BH24 4HN	
Client:	
Scale: 1:200	Date: 25/04/22
Paper Size: A3	Drawn By: SH
Drawing Status:	Design Drawing
Drawing Detail:	Proposed Site Plan
Drawing No: 100	
Revision: B	