



© STRINGENT COPYRIGHT:
 This drawing has been produced for:
Mr David Adams
 and prepared for submission as part of any statutory Applications. It is not intended for use by any other person or for any other building project or purpose without prior permission from Toldfield Architects Ltd.

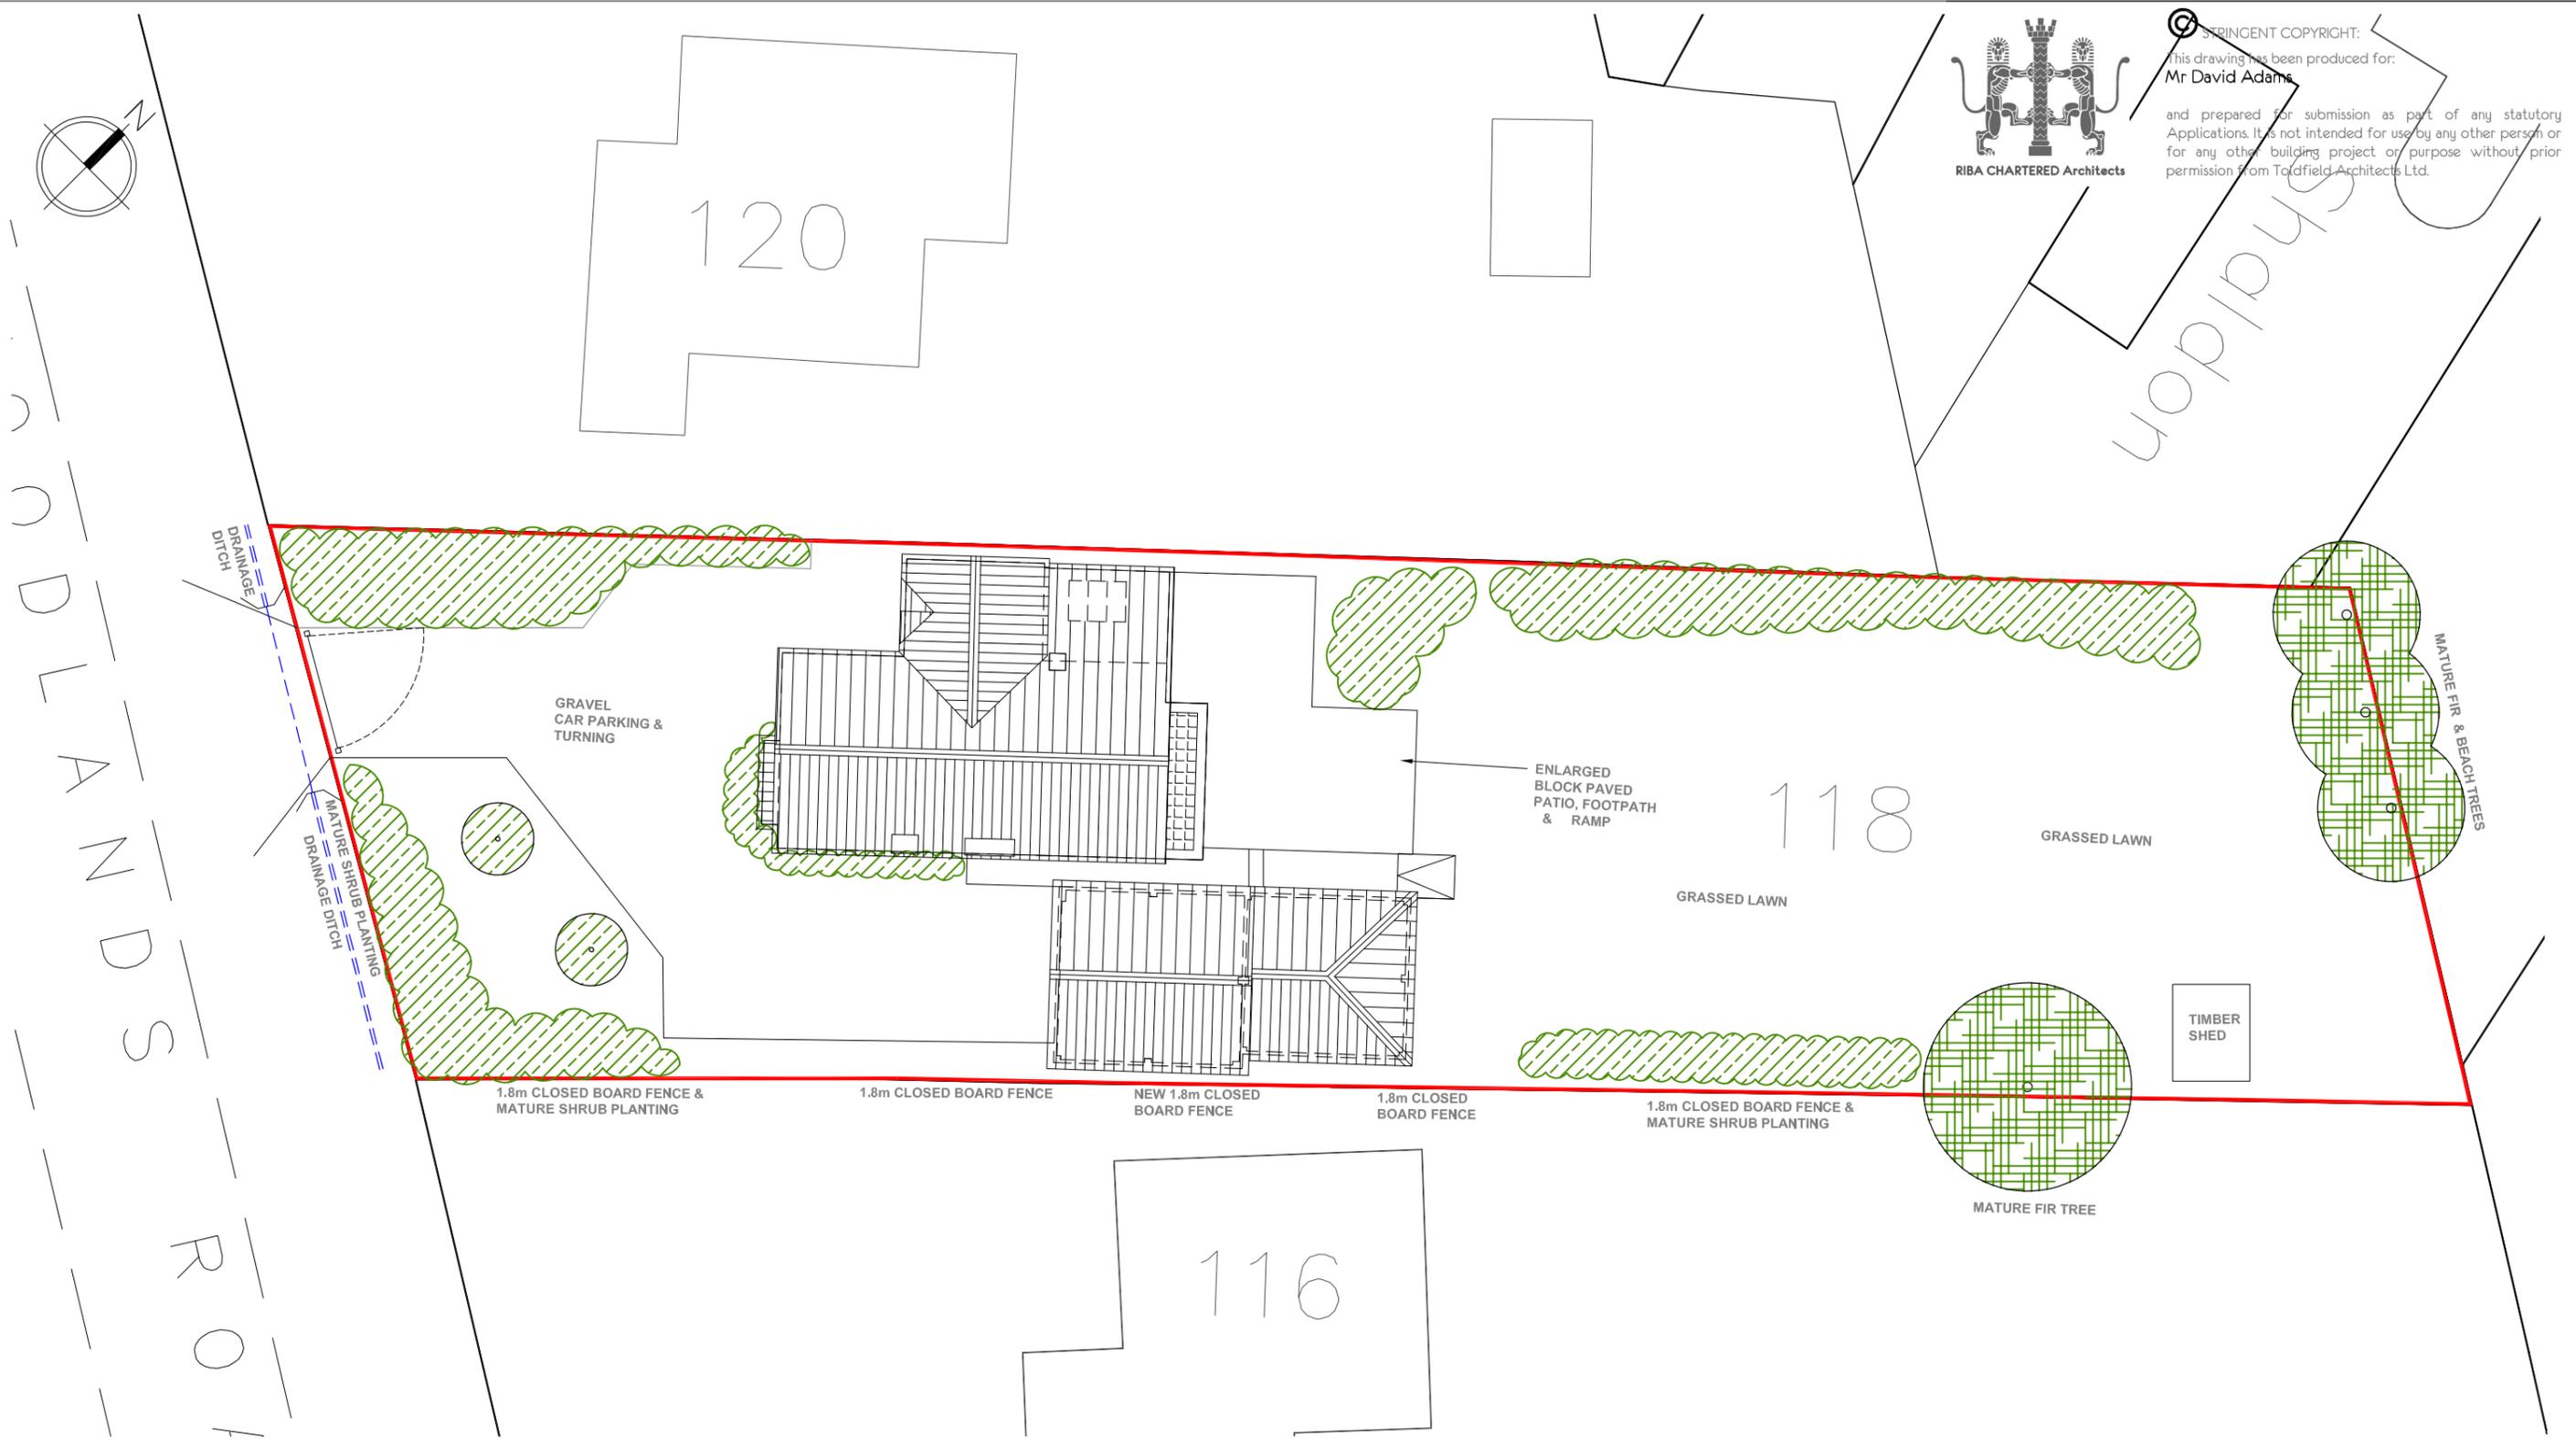

PROPOSED SITE ROOF PLAN

SCALE BAR 1:200

 

Toldfield Architects Ltd
 5 Freemantle Business Centre
 152 Millbrook Road East
 Southampton
 SO15 1JR
 Tel: 023 80 236165

Emails:
 info@toldfieldarchitects.co.uk
 adi@toldfieldarchitects.co.uk
 kouros@toldfieldarchitects.co.uk
 Web: www.toldfieldarchitects.co.uk

Project Name and Address:
118 Woodlands Road, Ashurst, Southampton

Client:
Mr David Adams

Drawing Title:
Proposed Site Roof Plan

Project Ref: **210603** Origin: **TA** Zone: **-** Level: **-** Type: **-P** Role: **-B** Number: **-P07** Rev: **F**

Status:
Householders Planning Application

TA Code: **210603** Project Stage: **Planning** Sheet @ A3: **1:200** Date: **July 2021**

F	Revised Patio Ramp Location	14/01/202
E	Revised Roof Plan to match reduced Garage Footprint.	03/11/2021
D	Checked and revised location of step in garage ridge line.	28/10/2021
C	Revised proposed Garage Footprint and Layout	04/10/2021
B	Revised proposed Garage Footprint and Roof Plan	08/09/2021
A	Revised to remove Approved Garage Footprint	29/07/2021
AP		
Rev:	Comments:	Dr: Ch: