


Existing Front Elevation




Existing Side Elevation




Existing Rear Elevation

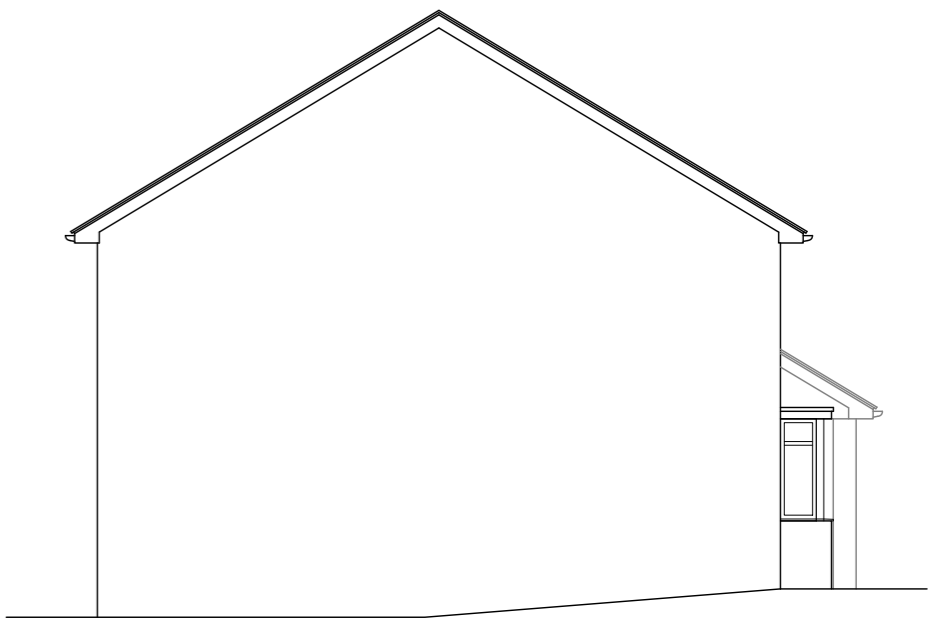


Existing Side Elevation

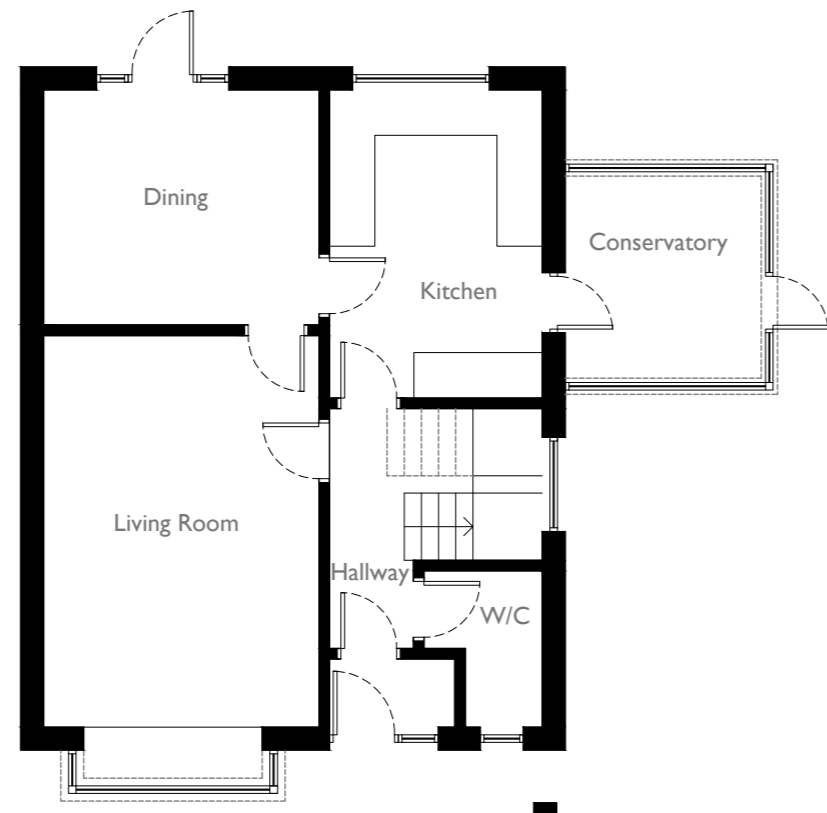

Existing Ground Floor Plan

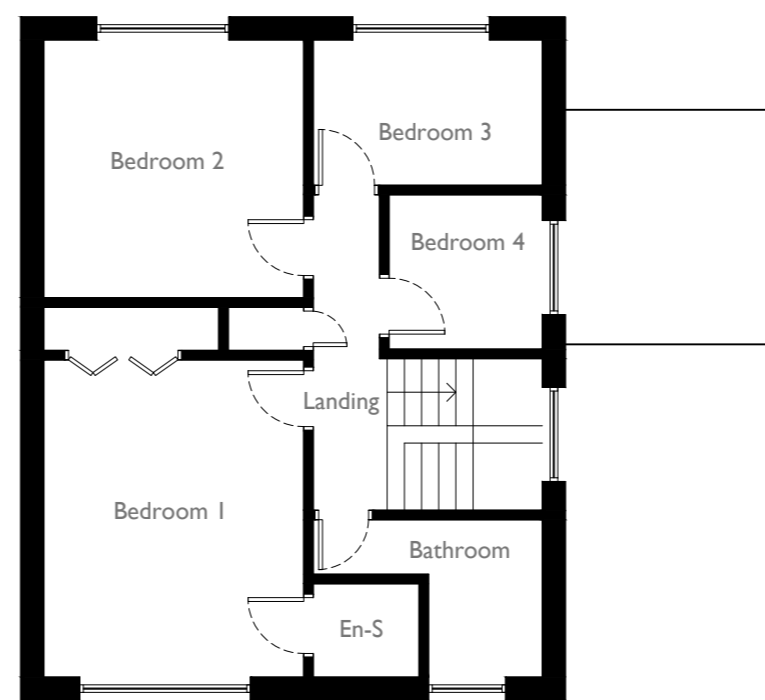

Existing First Floor Plan

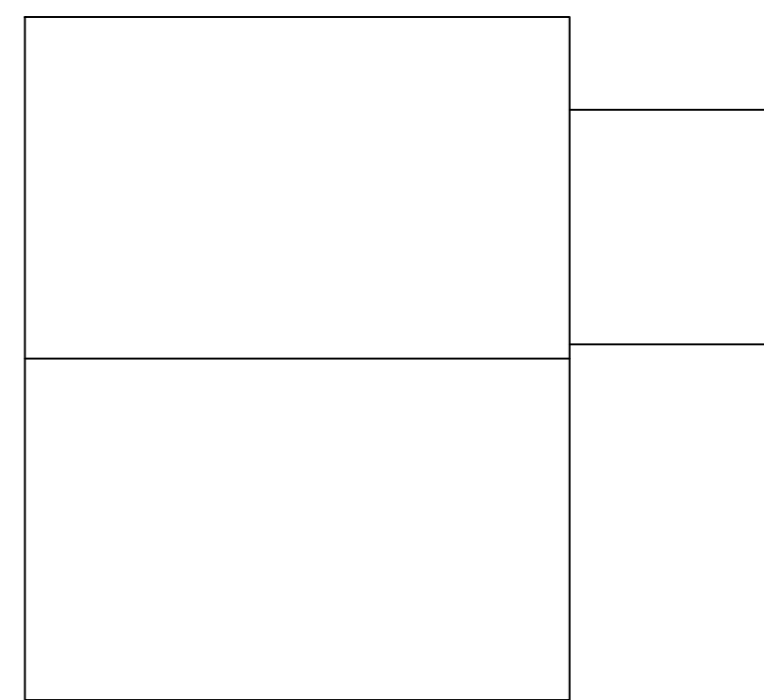

Existing Roof Plan

In association with
 AC DESIGN
 Hampshire Architect
 Email: alexcarr@outlook.com
 Telephone: 07308 953285
 Website: www.acdesignuk.co.uk

PROJECT 7 The Meadows Lyndhurst	Project type Housing	Drawing classification Housing	SCALE 1:100	SHEET SIZE A2	SHEET No.	DATE 20/04/22	DRAWN Alexander Carr
DRAWING TITLE Existing Floor Plans & Elevations		Planning					
		TS01-100-1st					

