



Proposed Front Elevation

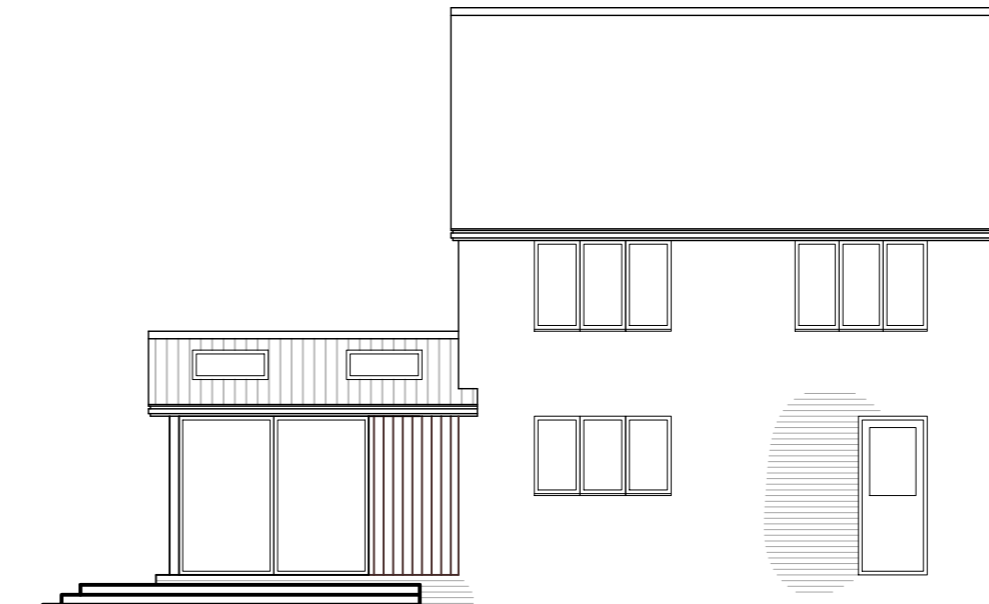


Proposed Side Elevation



Proposed Rear Elevation

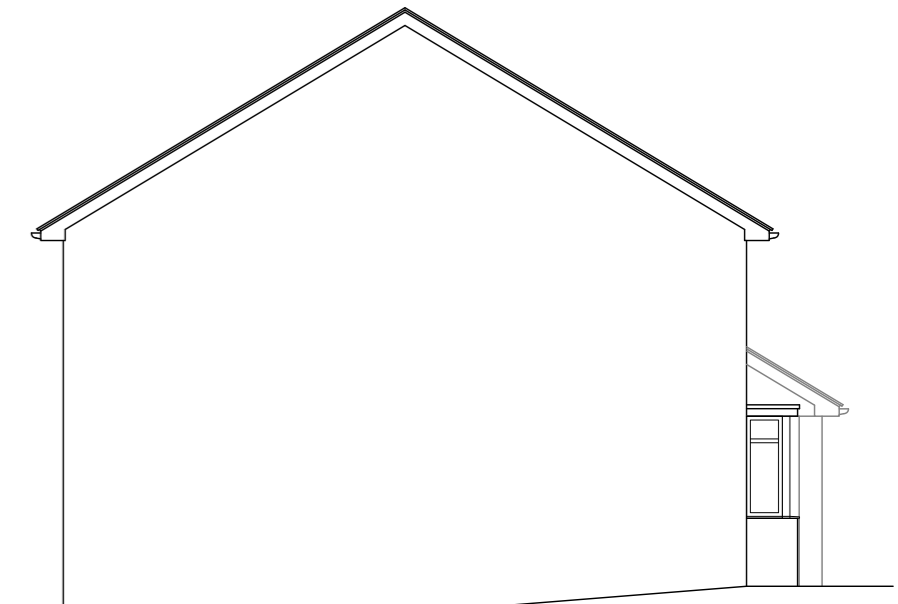


Proposed Side Elevation

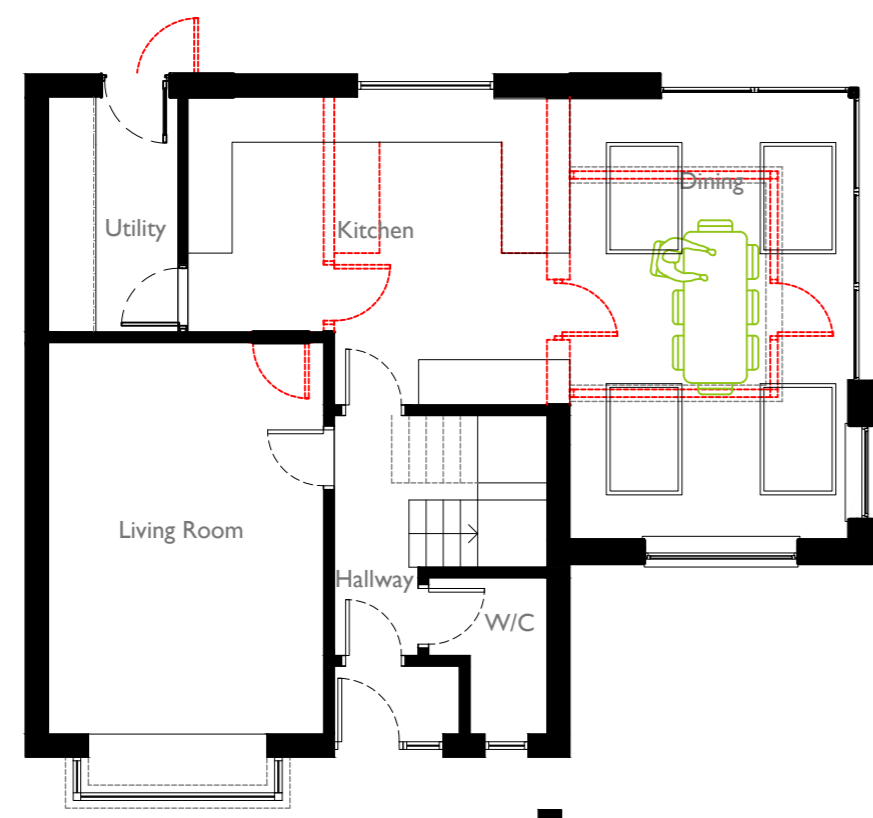

Proposed Ground Floor Plan




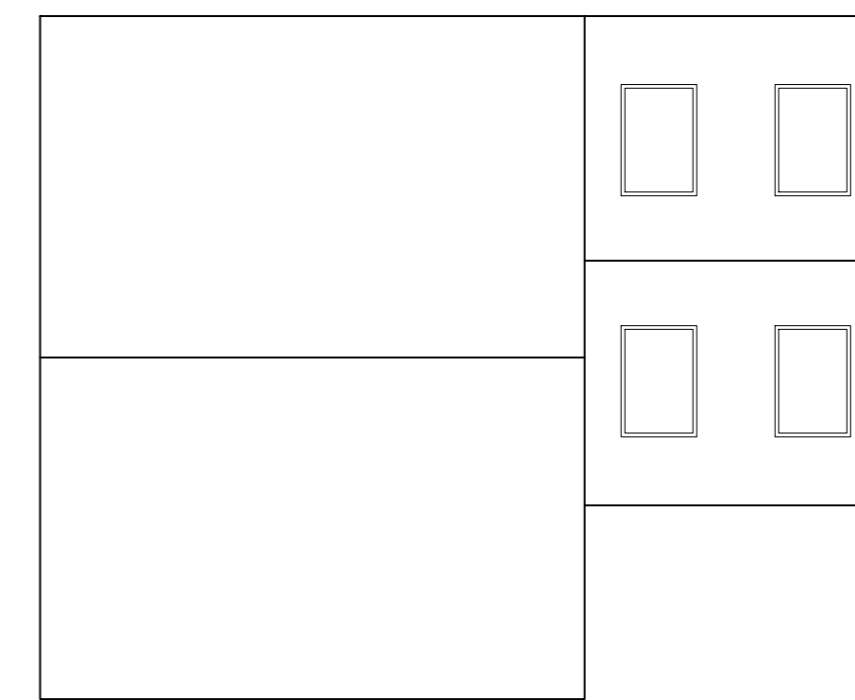

Proposed First Floor Plan



Proposed Roof Plan

 Key

-  Proposed brickwork
-  Proposed charred timber cladding
-  Proposed new roof

In association with
 AC DESIGN
 Hampshire Architect
 Email: alexcarr@outlook.com
 Telephone: 07308 953285
 Website: www.acdesignuk.co.uk

PROJECT 7 The Meadows Lyndhurst	Project type Housing	Drawing classification Housing	SCALE 1:100	SHEET SIZE A2	SHEET No.	DATE 20/04/22	DRAWN Alexander Carr
DRAWING TITLE Proposed Floor Plans & Elevations		Planning					
		TS01-102-1st					

