




Existing  
Front Elevation



Existing  
Side Elevation



Proposed  
Front Elevation

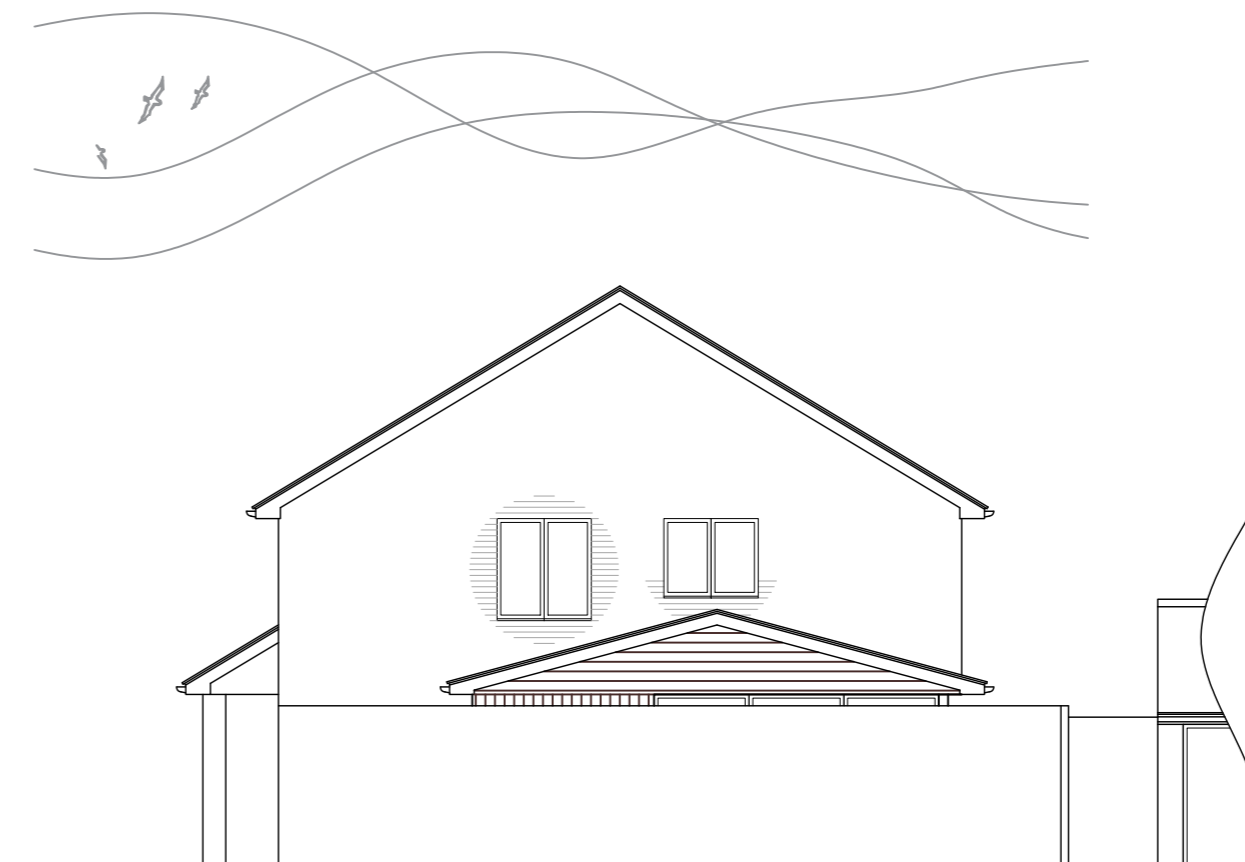

Proposed  
Side Elevation

In association with  
 AC DESIGN  
 Hampshire Architect  
 Email: alexcarr@outlook.com  
 Telephone: 07308 953285  
 Website: www.acdesignuk.co.uk

PROJECT 7 The Meadows Lyndhurst	Project type Housing	Drawing classification Housing	SCALE 1:100	SHEET SIZE A2	SHEET No.	DATE 20/04/22	DRAWN Alexander Carr
DRAWING TITLE Existing and Proposed Garden Wall Elevations			<b>Planning</b>				
			<b>TS01-101-1st</b>				

