




West Elevation

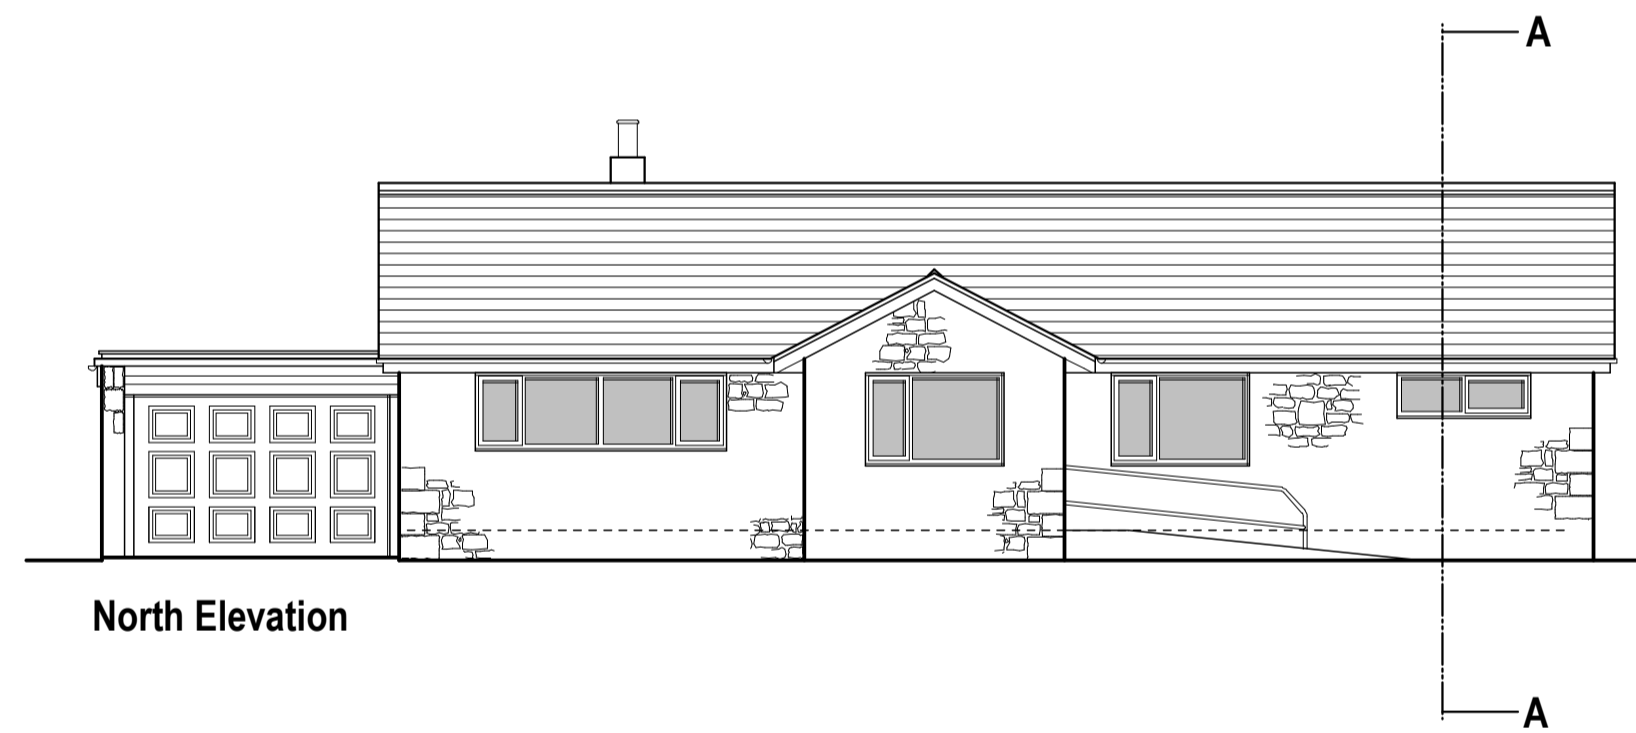

North Elevation

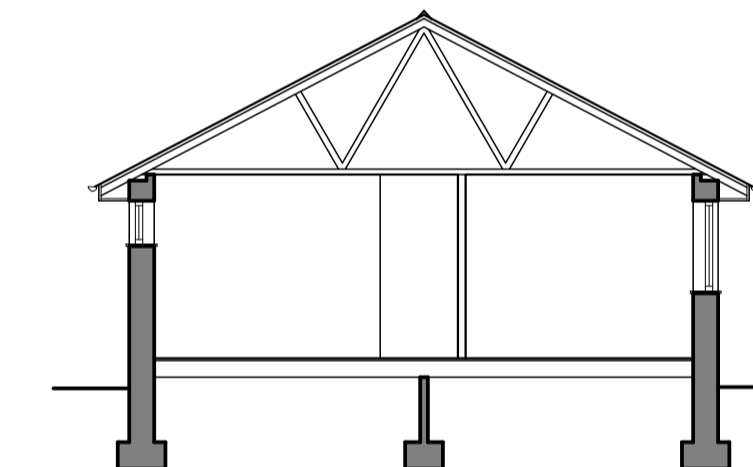

Section A-A

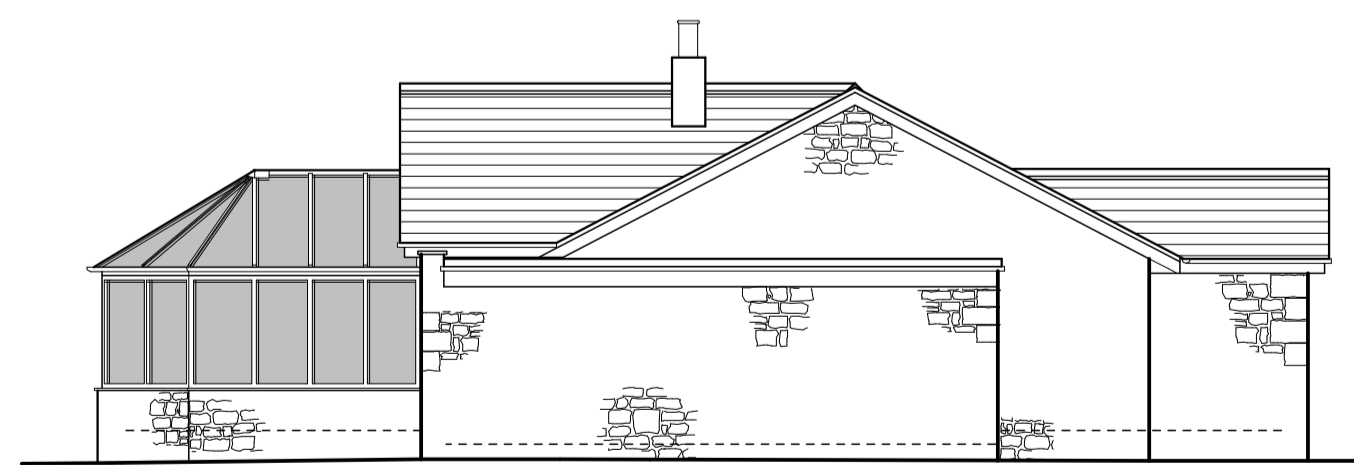
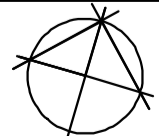


East Elevation



South Elevation



 <b>Building Design Solutions</b> <small>Simon S Beeby BSc(Hons) MRICS FRAV 01670 786091</small>	
Client	Elpha Lodge Ltd.
Job	Stonehaven, Red Row
Title	Existing Floor Plans, Elevations & Section 
Dwg. No.	213577-C
Date	Mar 2022
Rev.	Scale 1:100 @ A1