




North Elevation

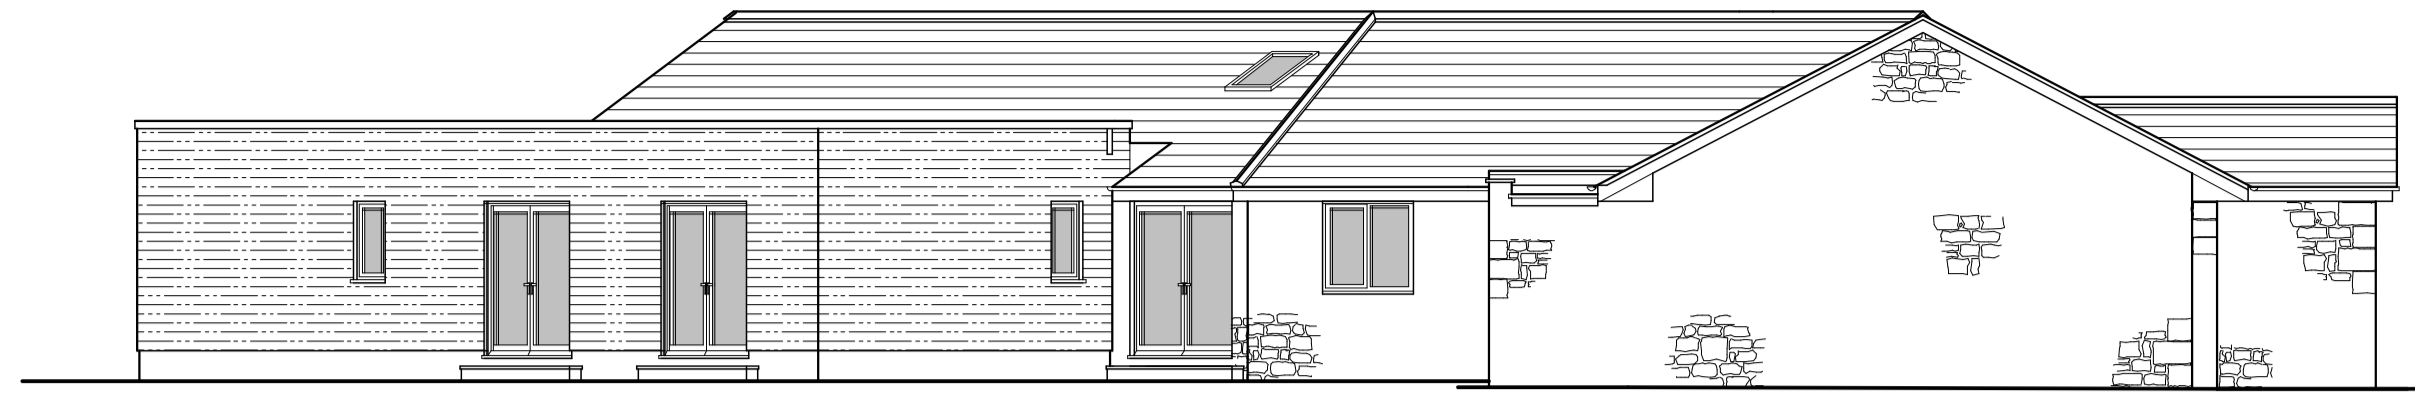


East Elevation

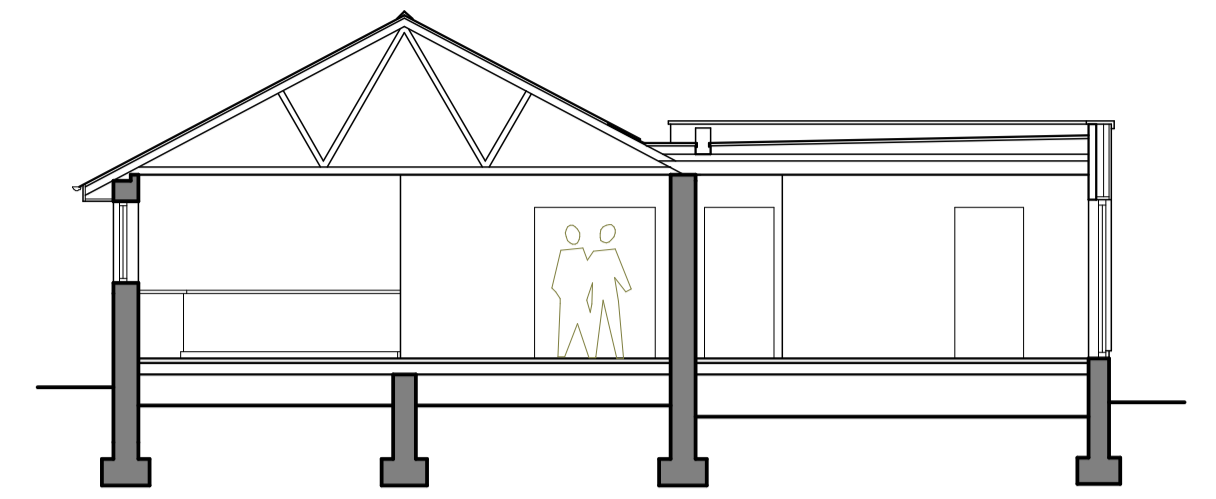


Section B-B

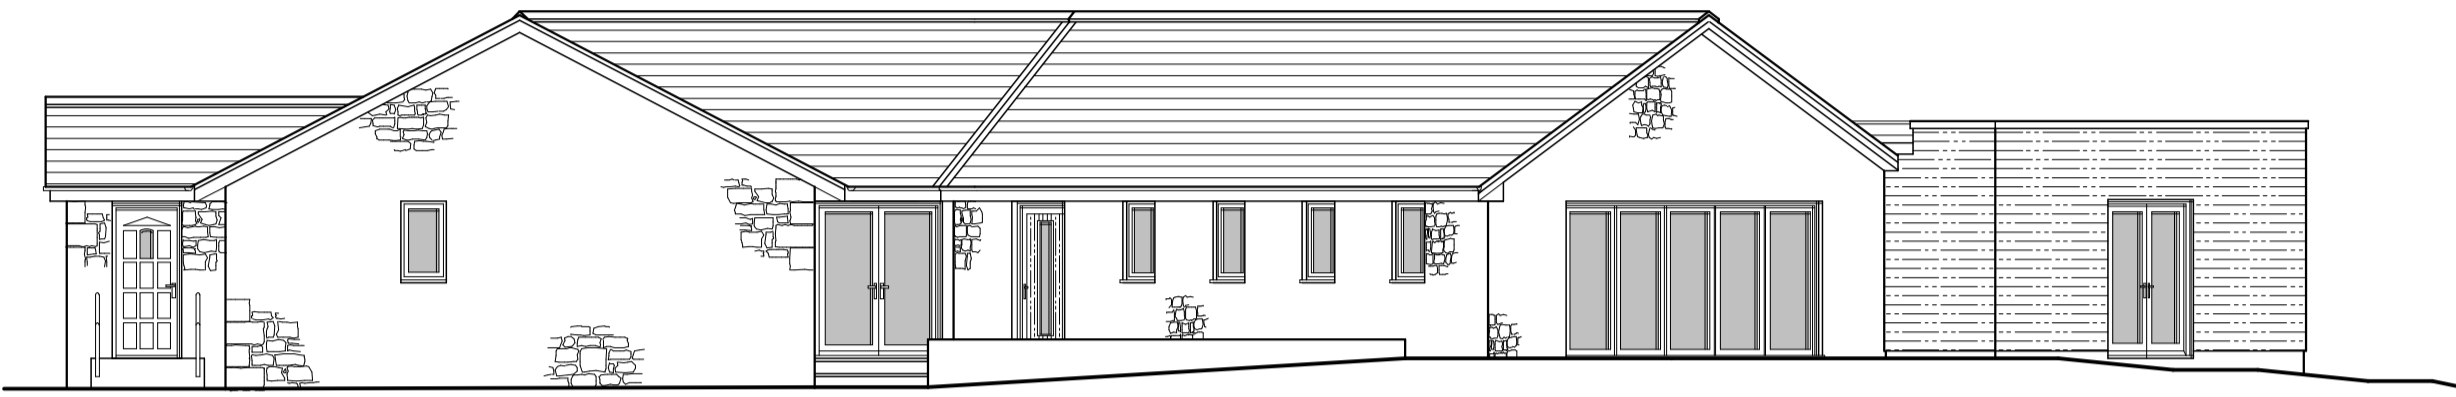
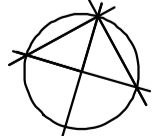


West Elevation

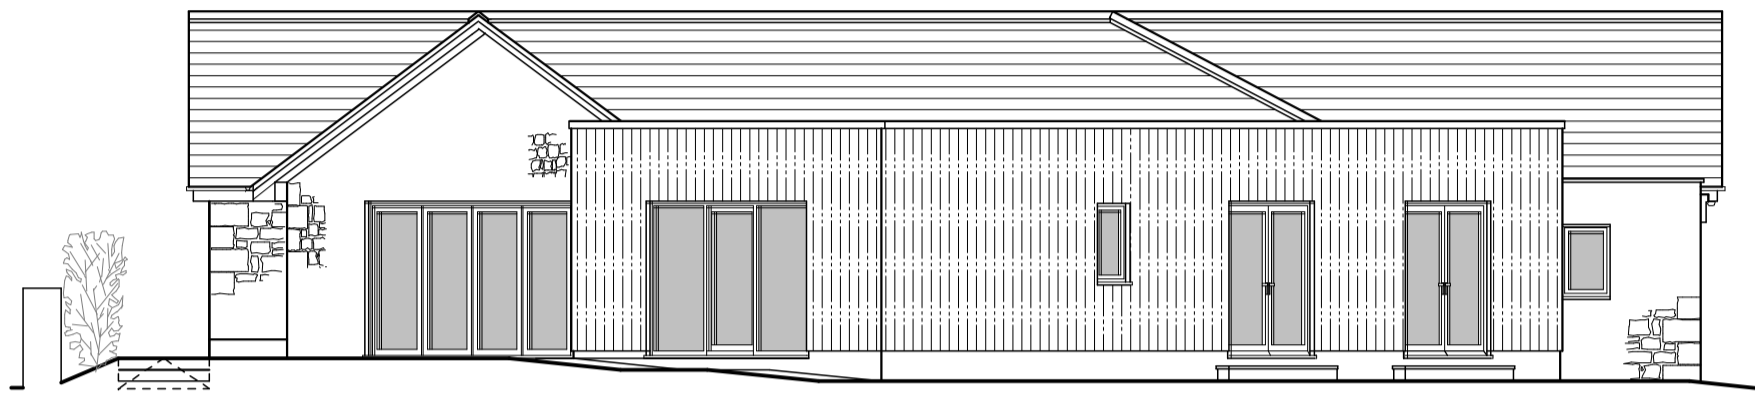

South Elevation

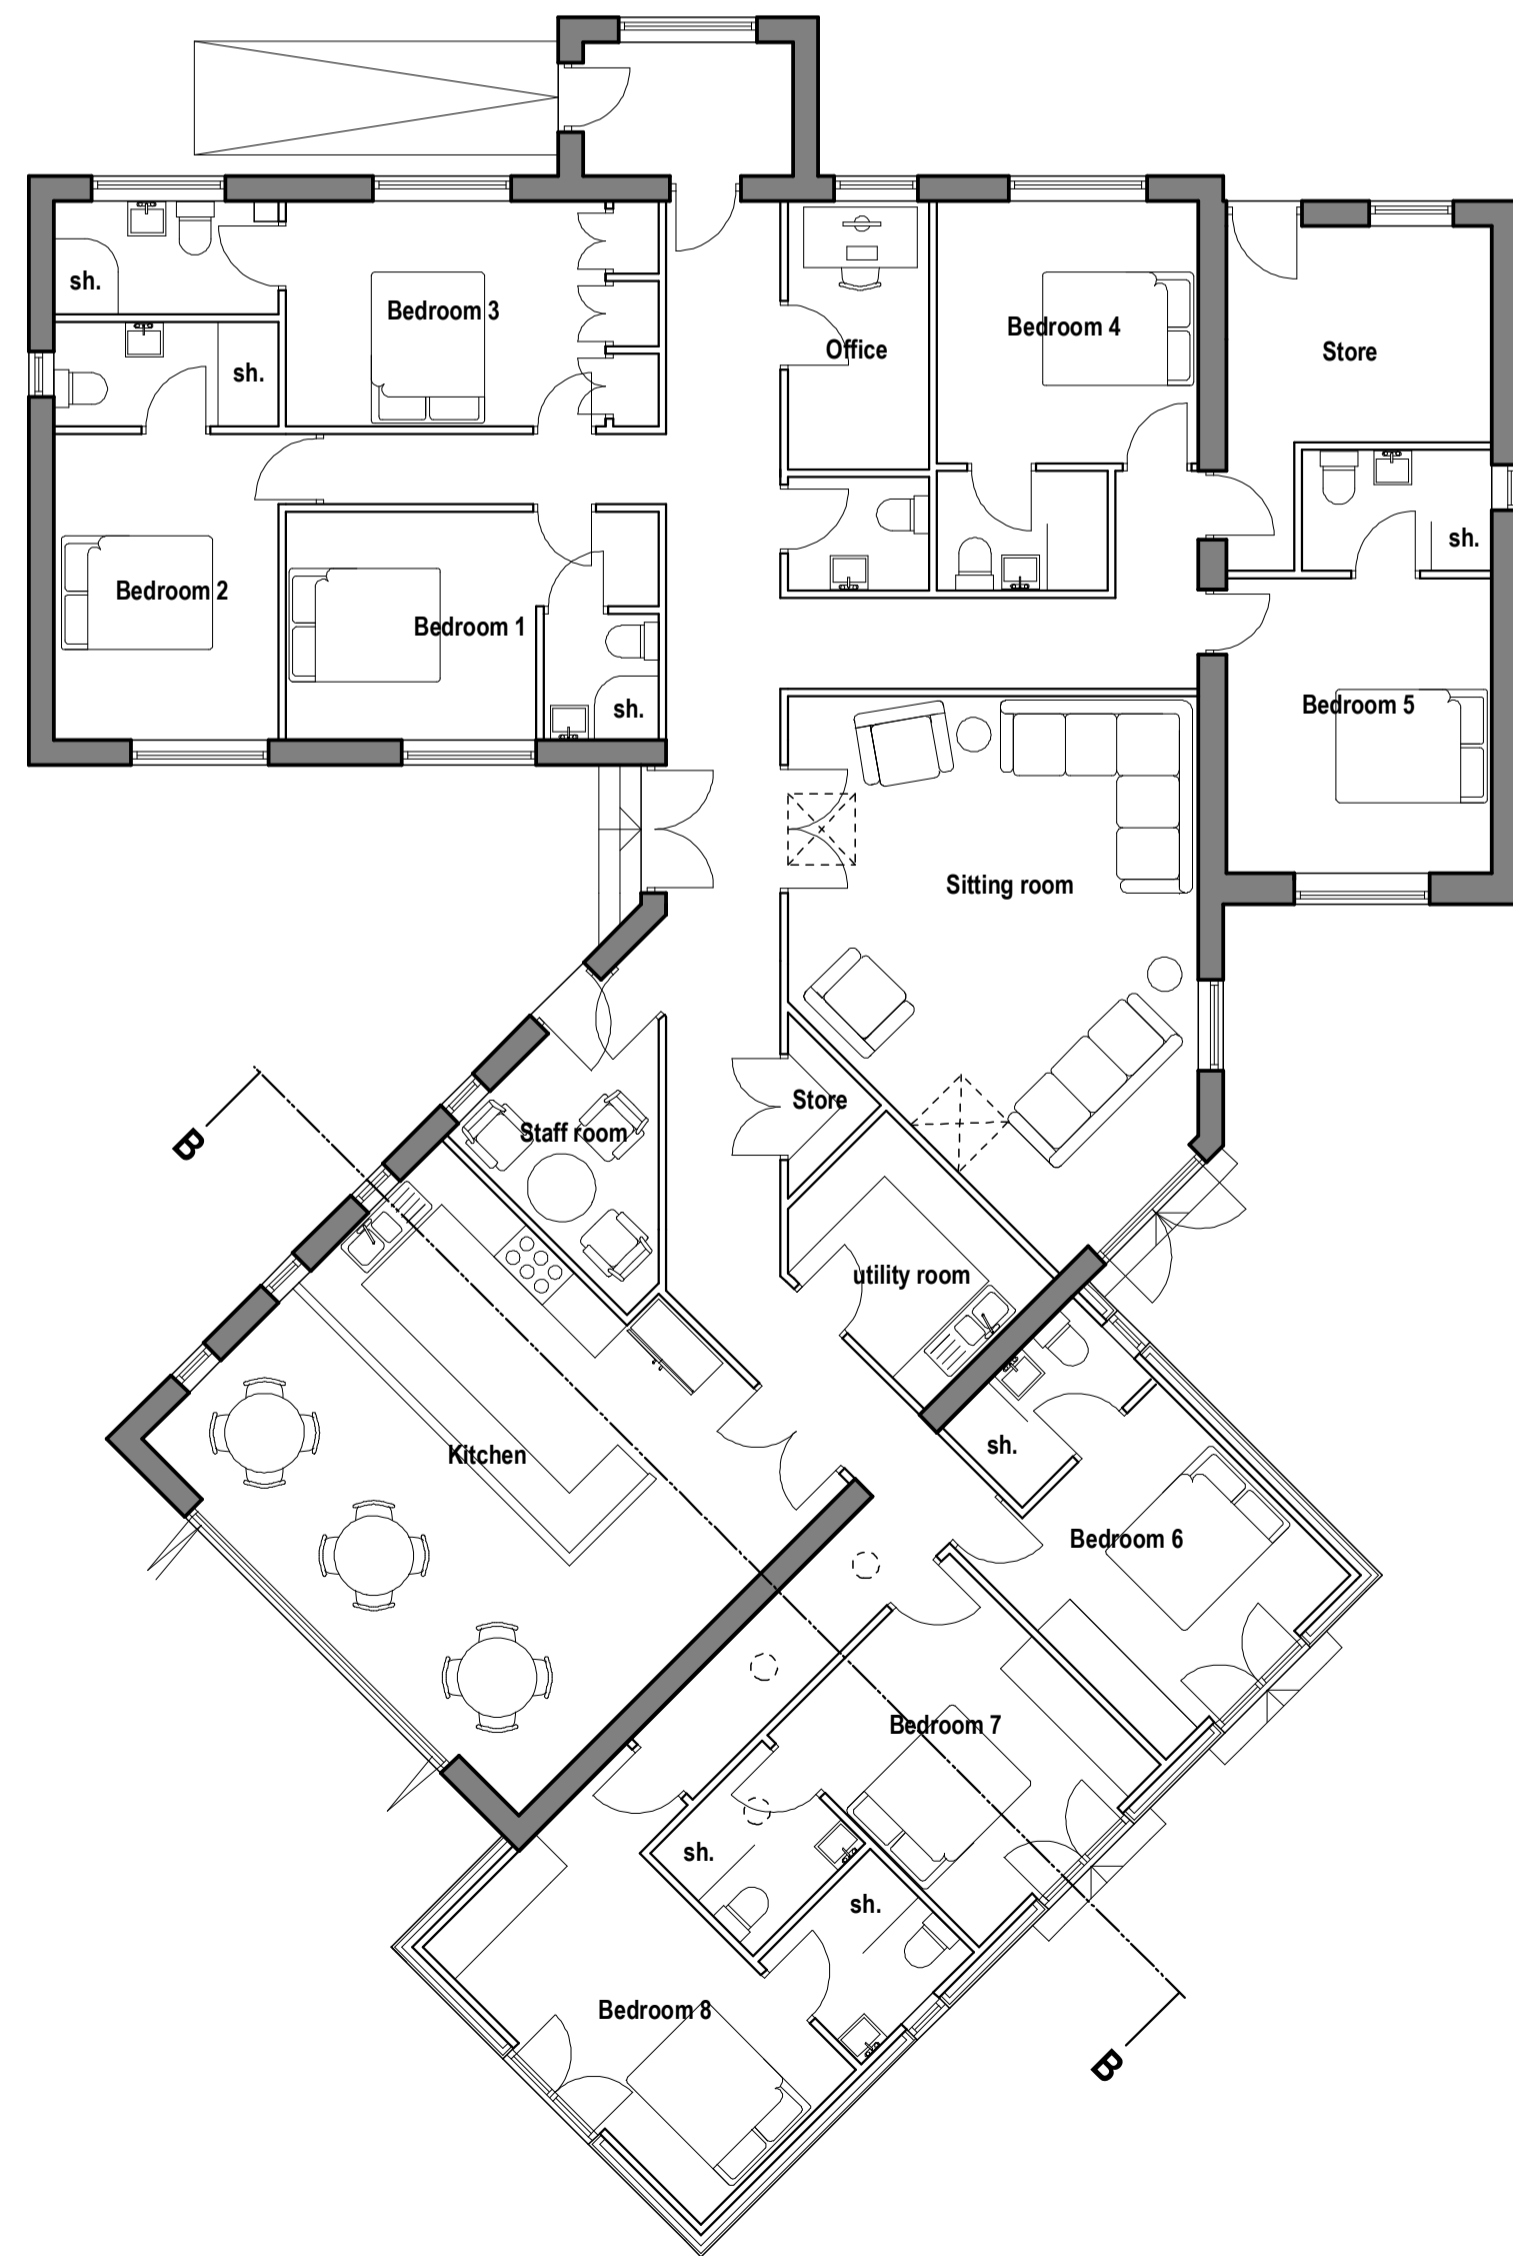

 <b>Building Design Solutions</b>	
<small>Simon S Beeby BSc(Hons) MRICS FAAV 01670 786091</small>	
Client	Elpha Lodge Ltd.
Job	Stonehaven, Red Row
Title	Proposed Floor Plans, Elevations & Section 
Drg. No.	213577-D
Date	Mar 2022
Rev.	Scale 1:100 @ A1