


Existing



Proposed

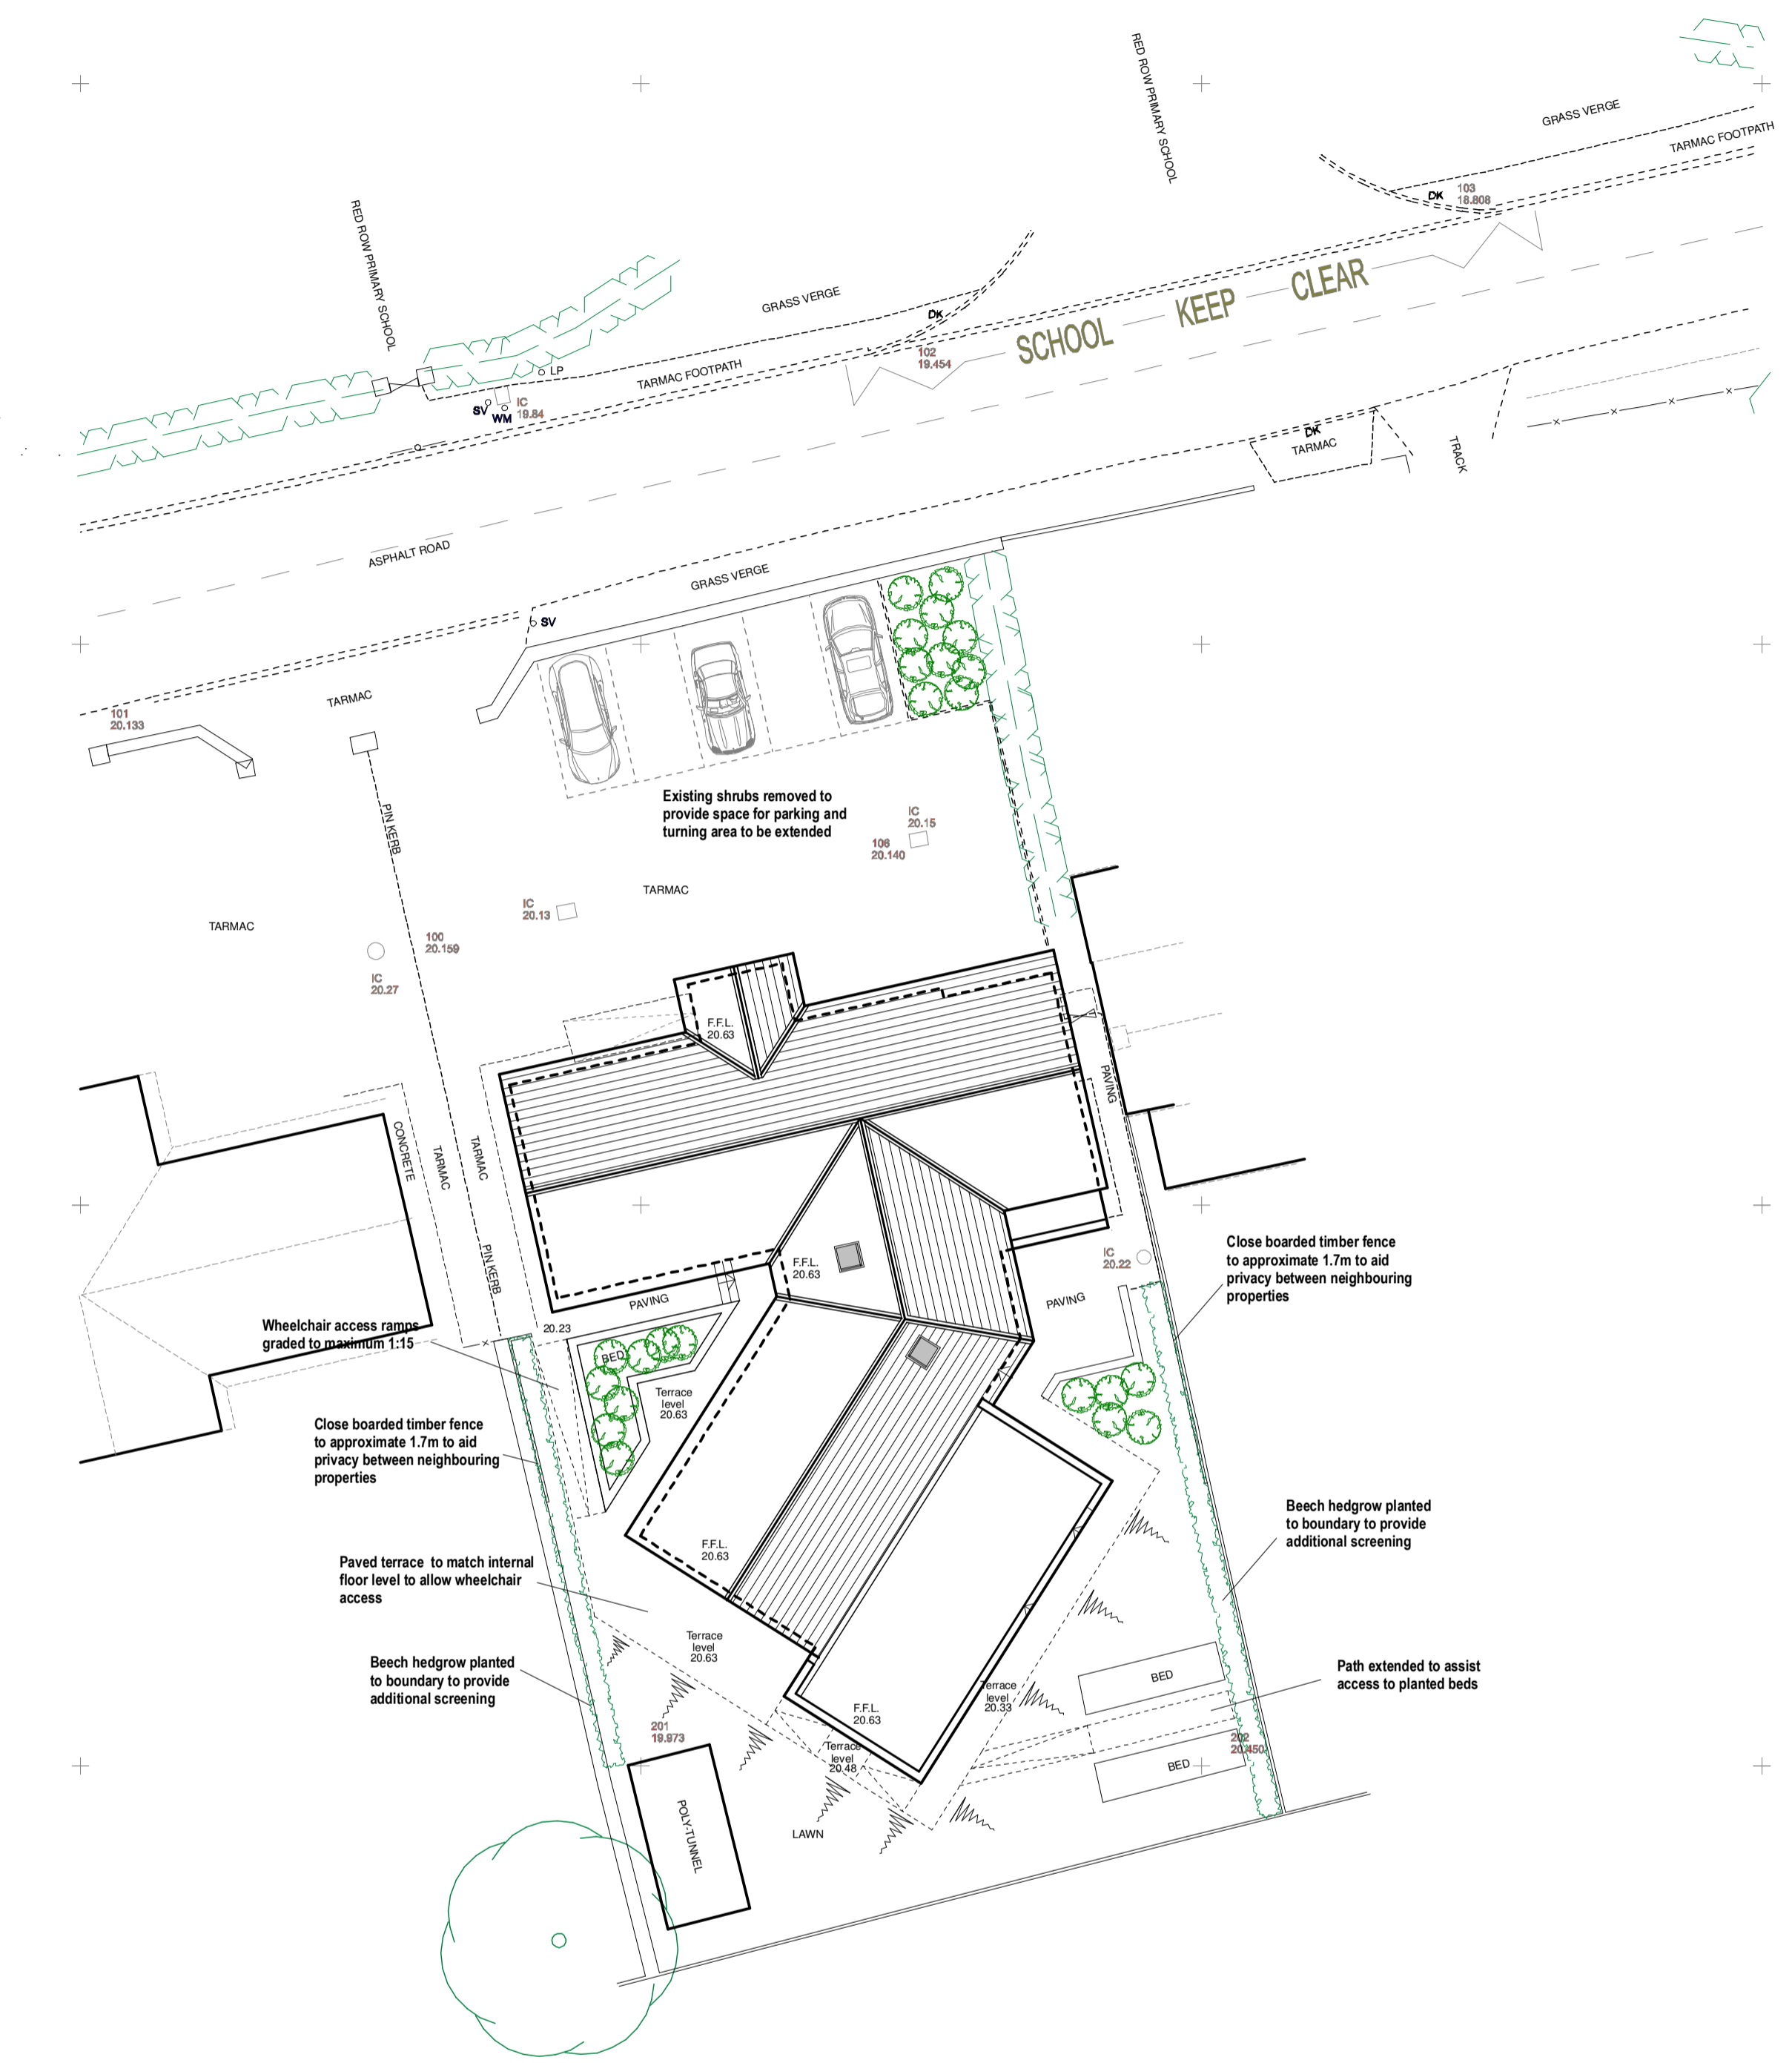

		Simon S Beeby BSc(Hons) MRICS FAAV 01670 786091	
		Client	Alpha Lodge Ltd.
Job	Stonehaven, Red Row		
Title	Existing & Proposed Site Layout & Roof Plan		
Drg. No.	213577-B		
Date	Mar 2022	Scale	1:200 @ A1