



PLANS GRANTED/ PROPOSED PLANS AND ELEVATIONS

NEIGHBORING SEMI-DETACHED HOUSE RESTRICTS ELEVATION

EXISTING WEST ELEVATION

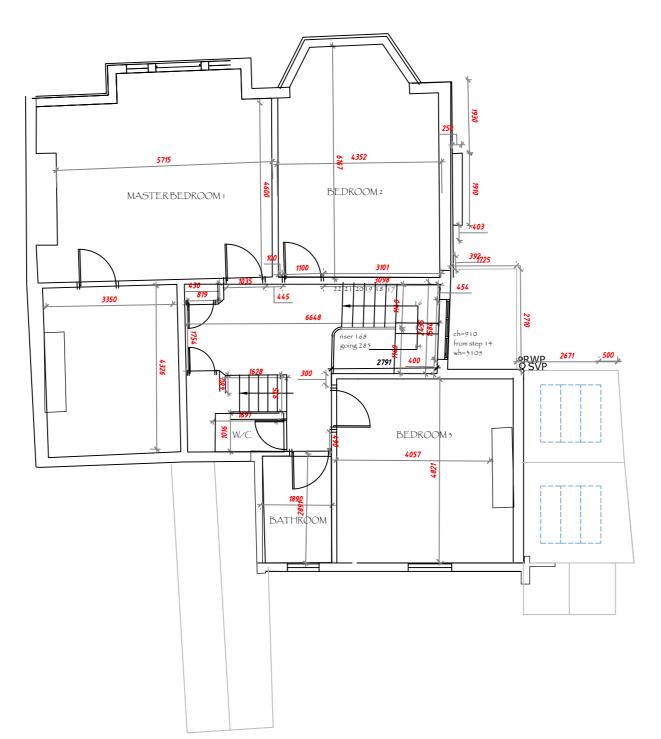

EXISTING FIRST FLOOR PLAN

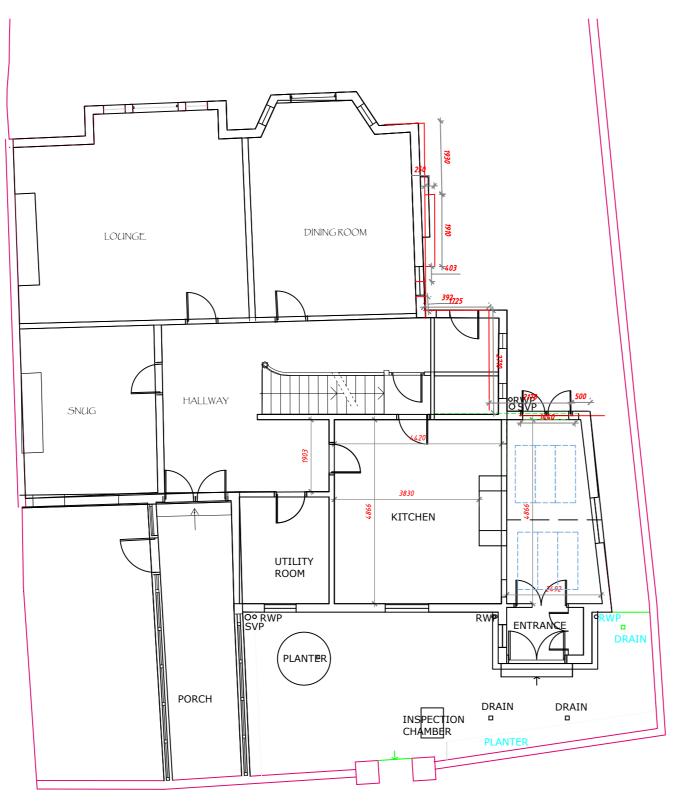

EXISTING GROUND FLOOR PLAN

0-----**1000** 2000-3000 4000⊢ 5000 6000 7000-


8000^L

 \frown

DRAWING NUMBER 2022-06-001

PROPOSED



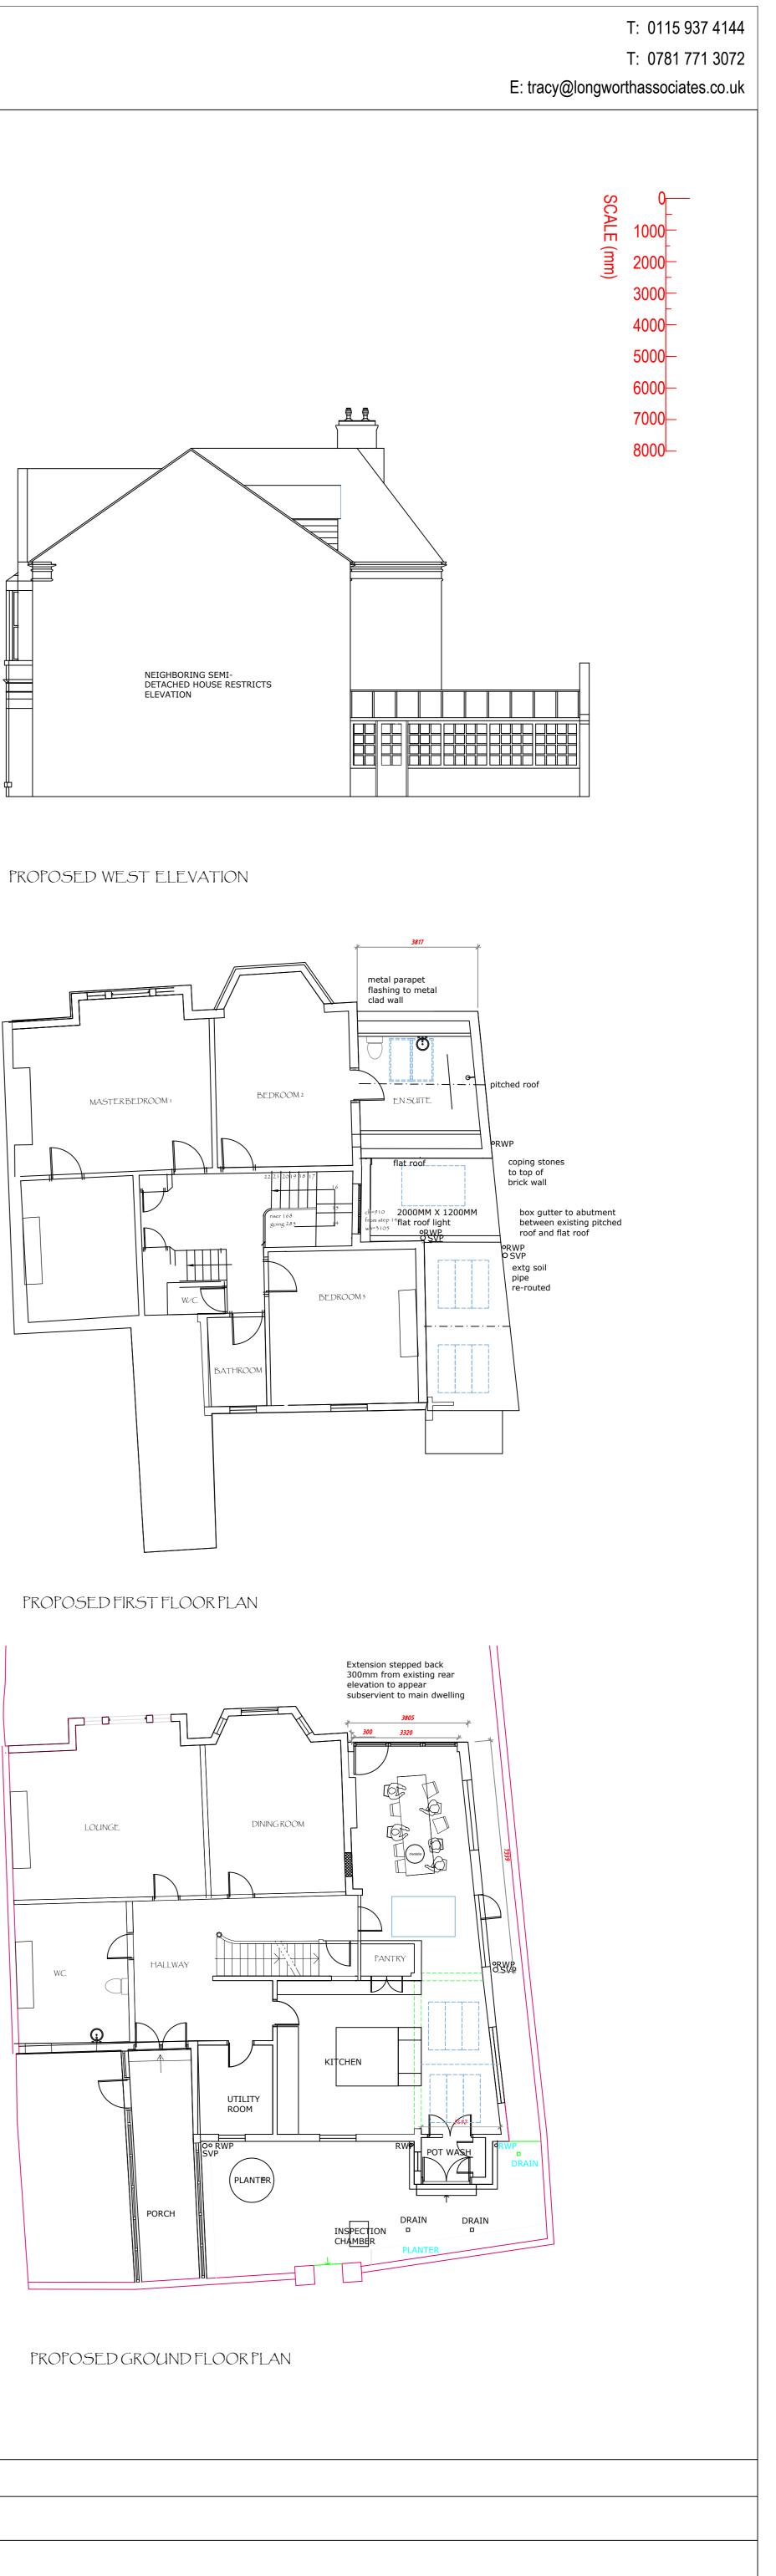



PROPOSED FRONT ELEVATION



PROPOSED EAST ELEVATION

