




DENEFIELD CLOSE

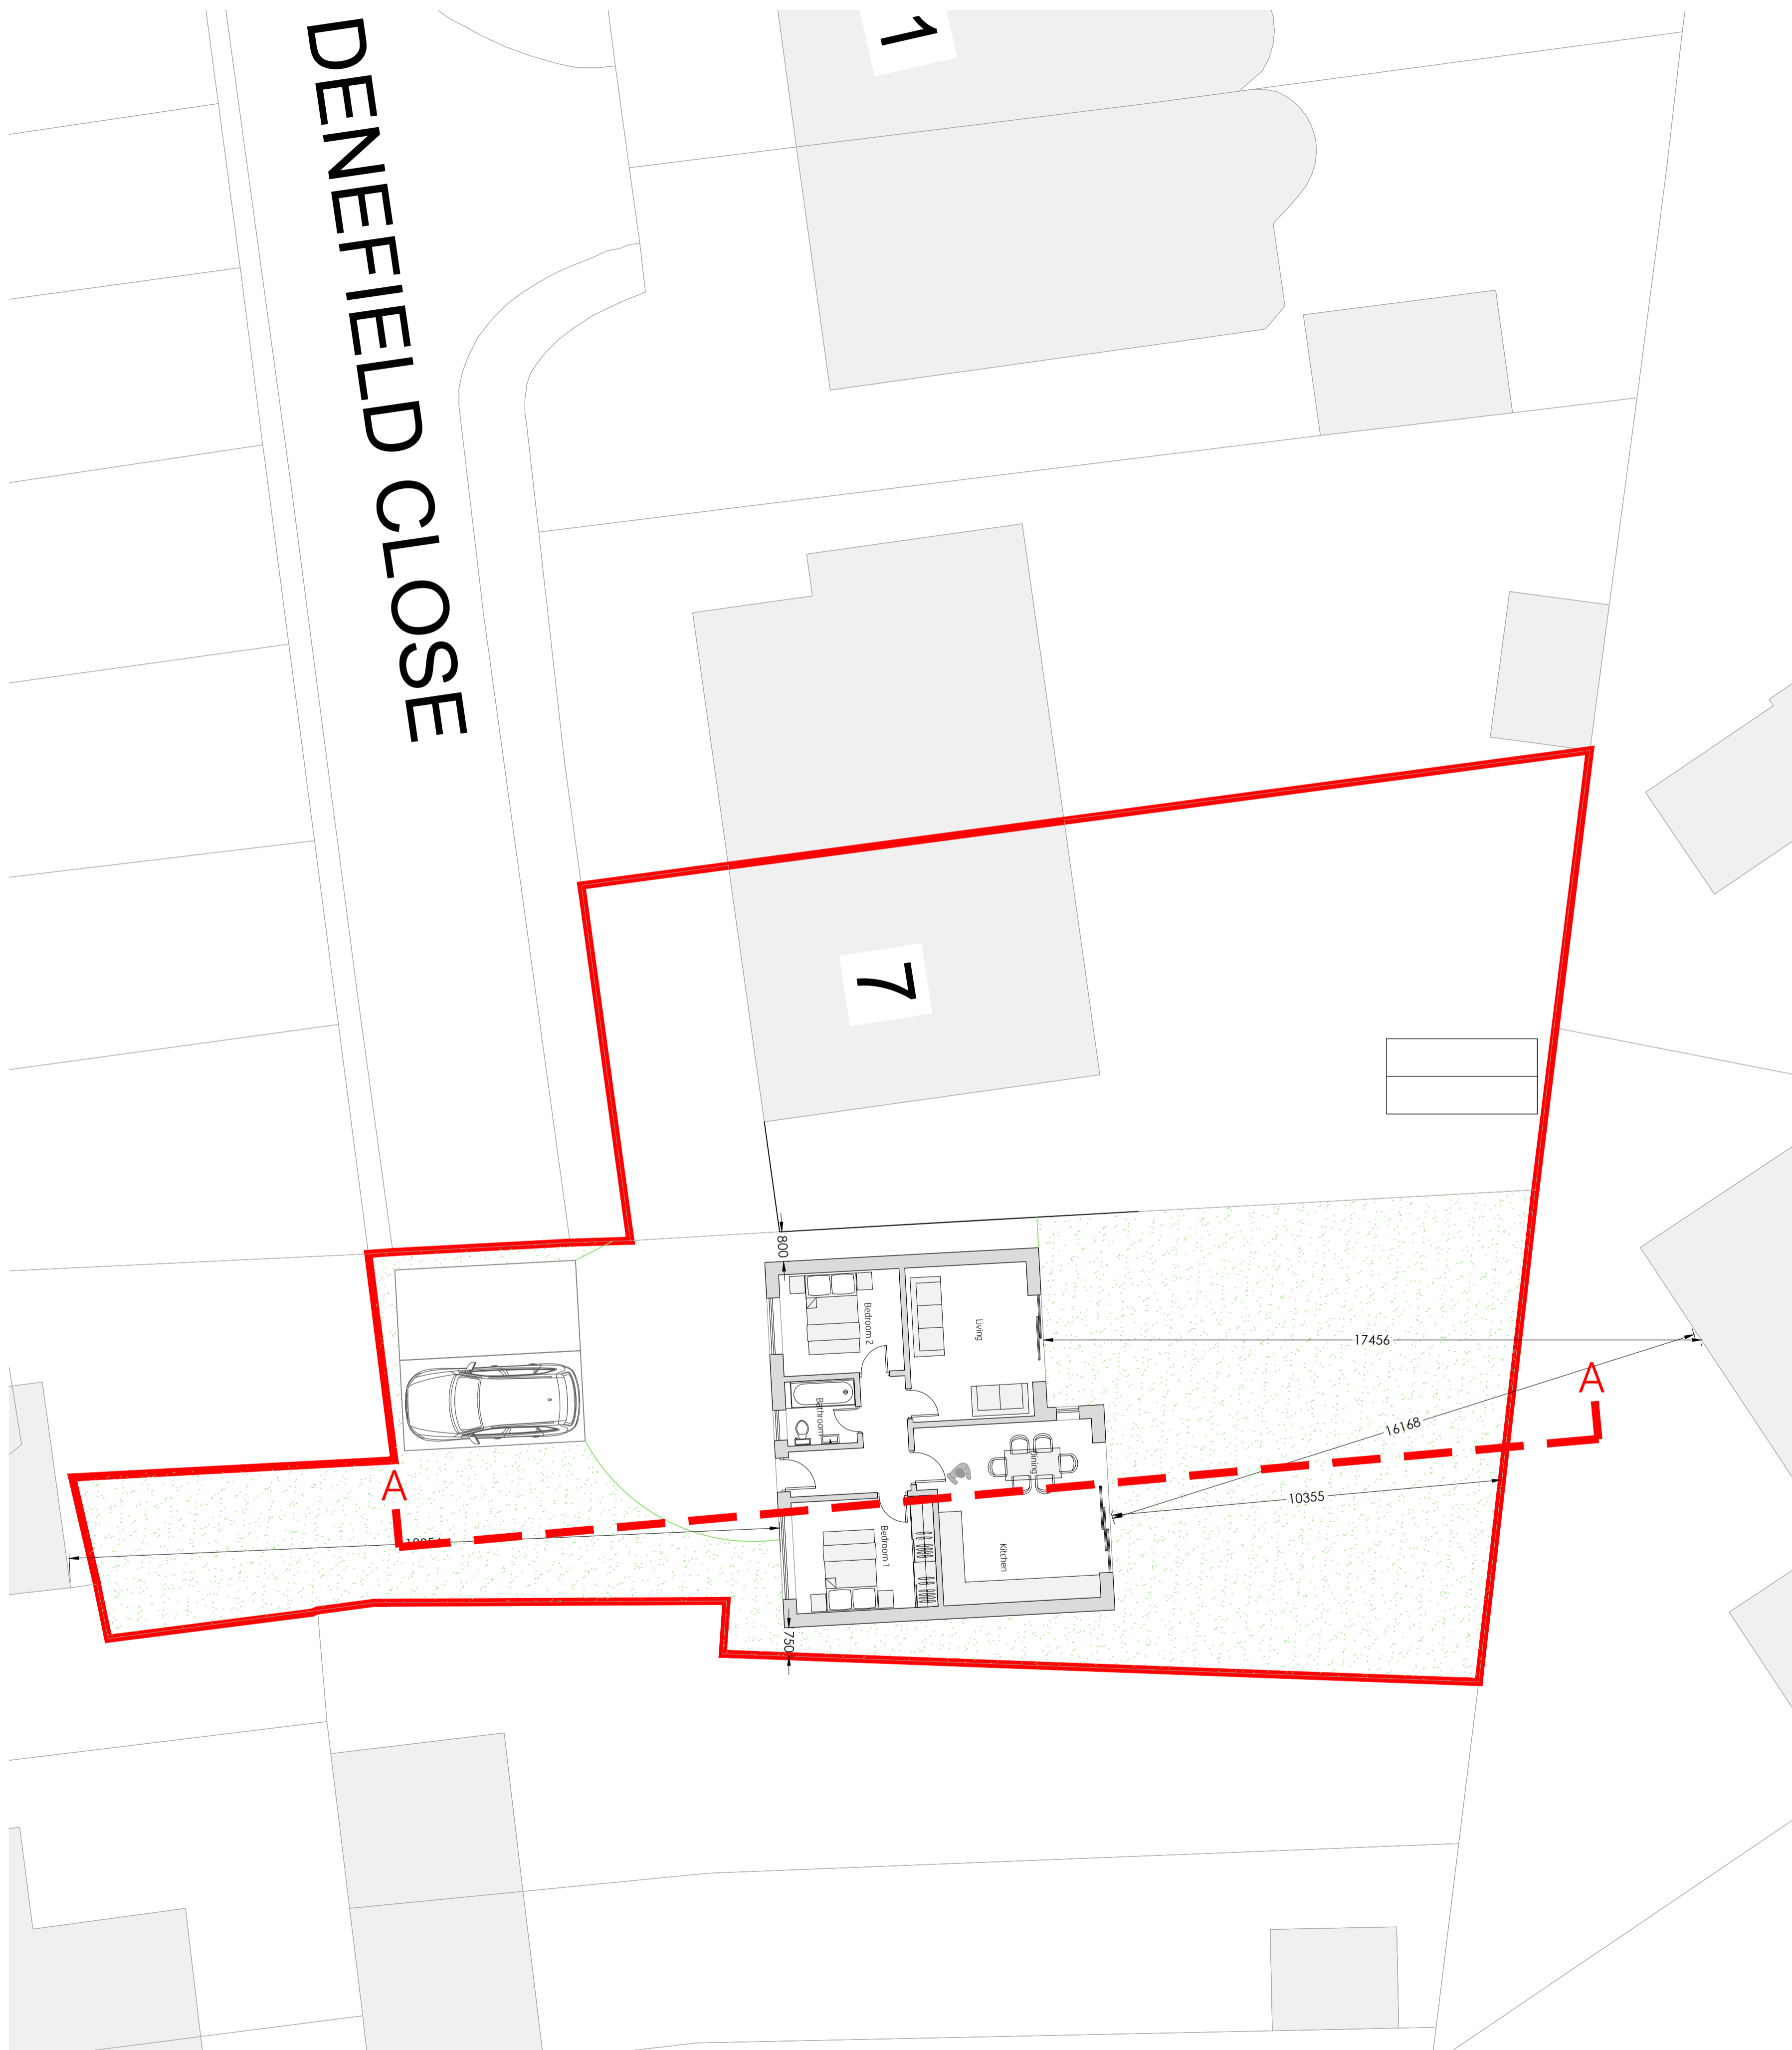


Proposed Site Plan 1:100

 


Existing Site Location Plan 1:500

 

Existing Site Section A_A
1:100

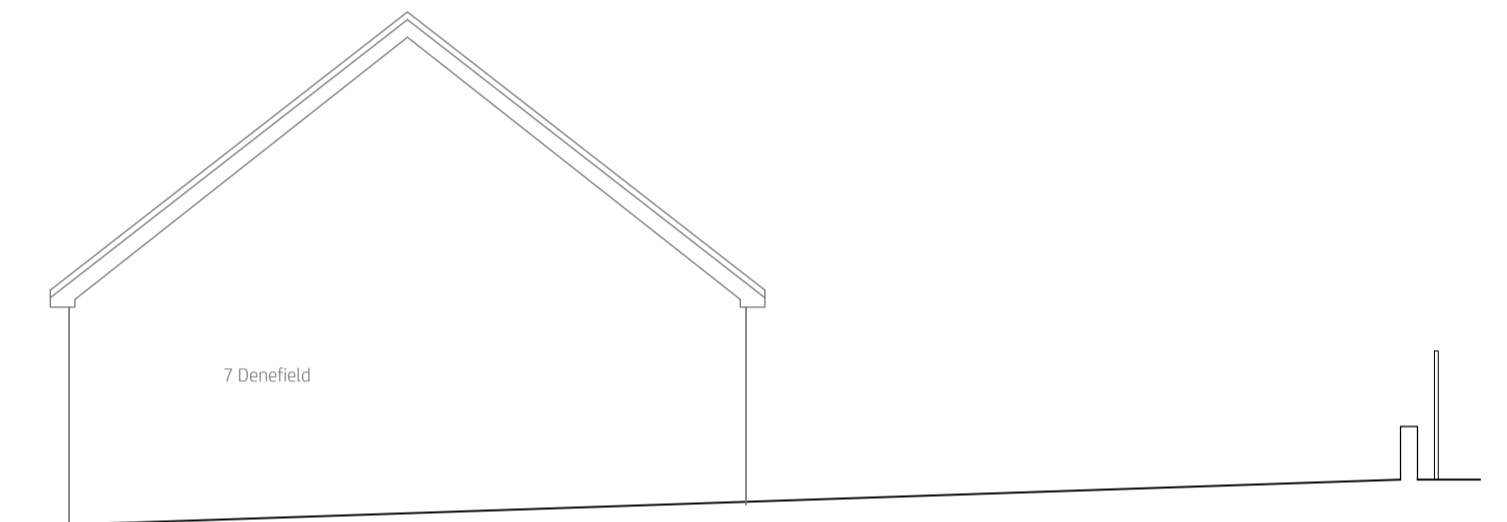

Proposed Site Section A_A
1:100

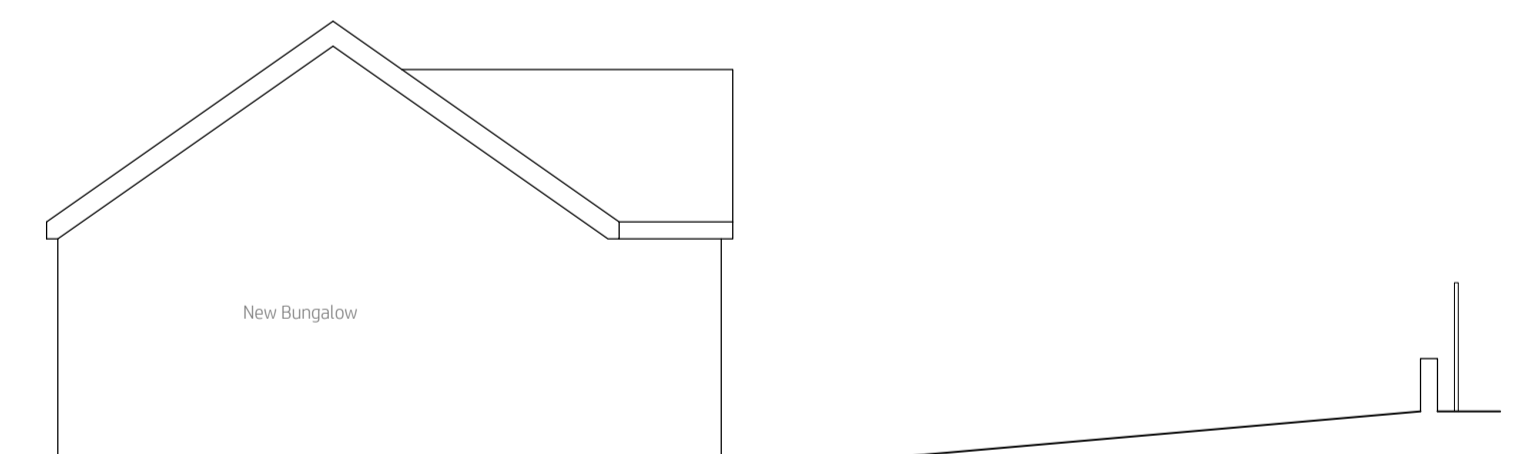

Site Plans

kieranhibbsarchitecture
27 Pioneer Road
Macclesfield
SK11 7ZB

kieranhibbs@gmail.com
Mobile: 07584049322

project
Denefield Close
Marple Bridge
SK6 5EU

kieranhibbsarchitecture

revision	description	date
A	distance to Winfield Grove dwellings added + footprints reduced	10.06.2021
B	For Planning	15.07.2021
C	demise lines adjusted - driveway to no.7 retained	12.08.2021
D	site sections added	12.10.2021
E	updated to single bungalow scheme	06.04.2022

date scale drawn by
Apr 2021 as shown@A1 kkh

drawing number
KH241-001

