


Proposed Plans

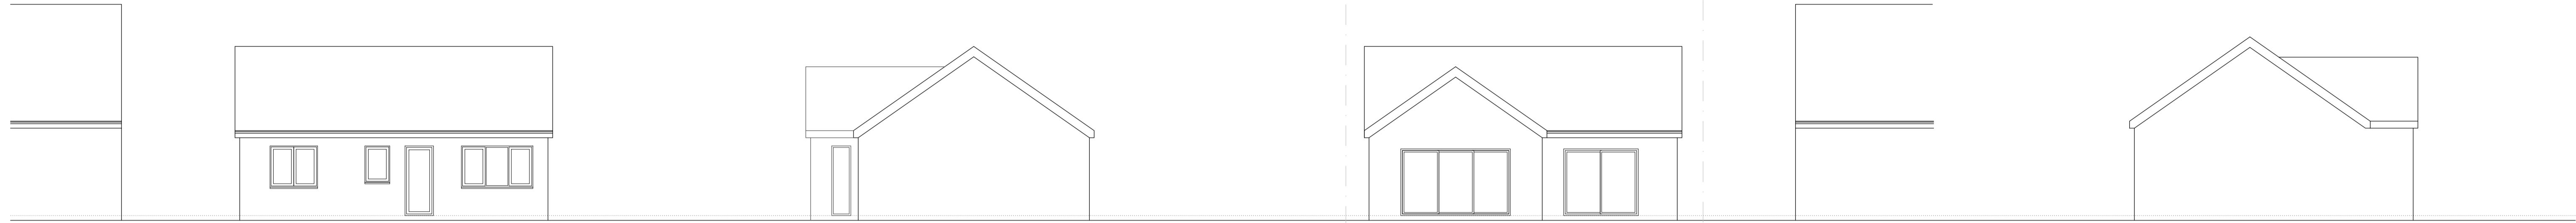


Proposed Front Elevation
_west

Proposed Side Elevation
_south

Proposed Rear Elevation
_east

Proposed Side Elevation
_north

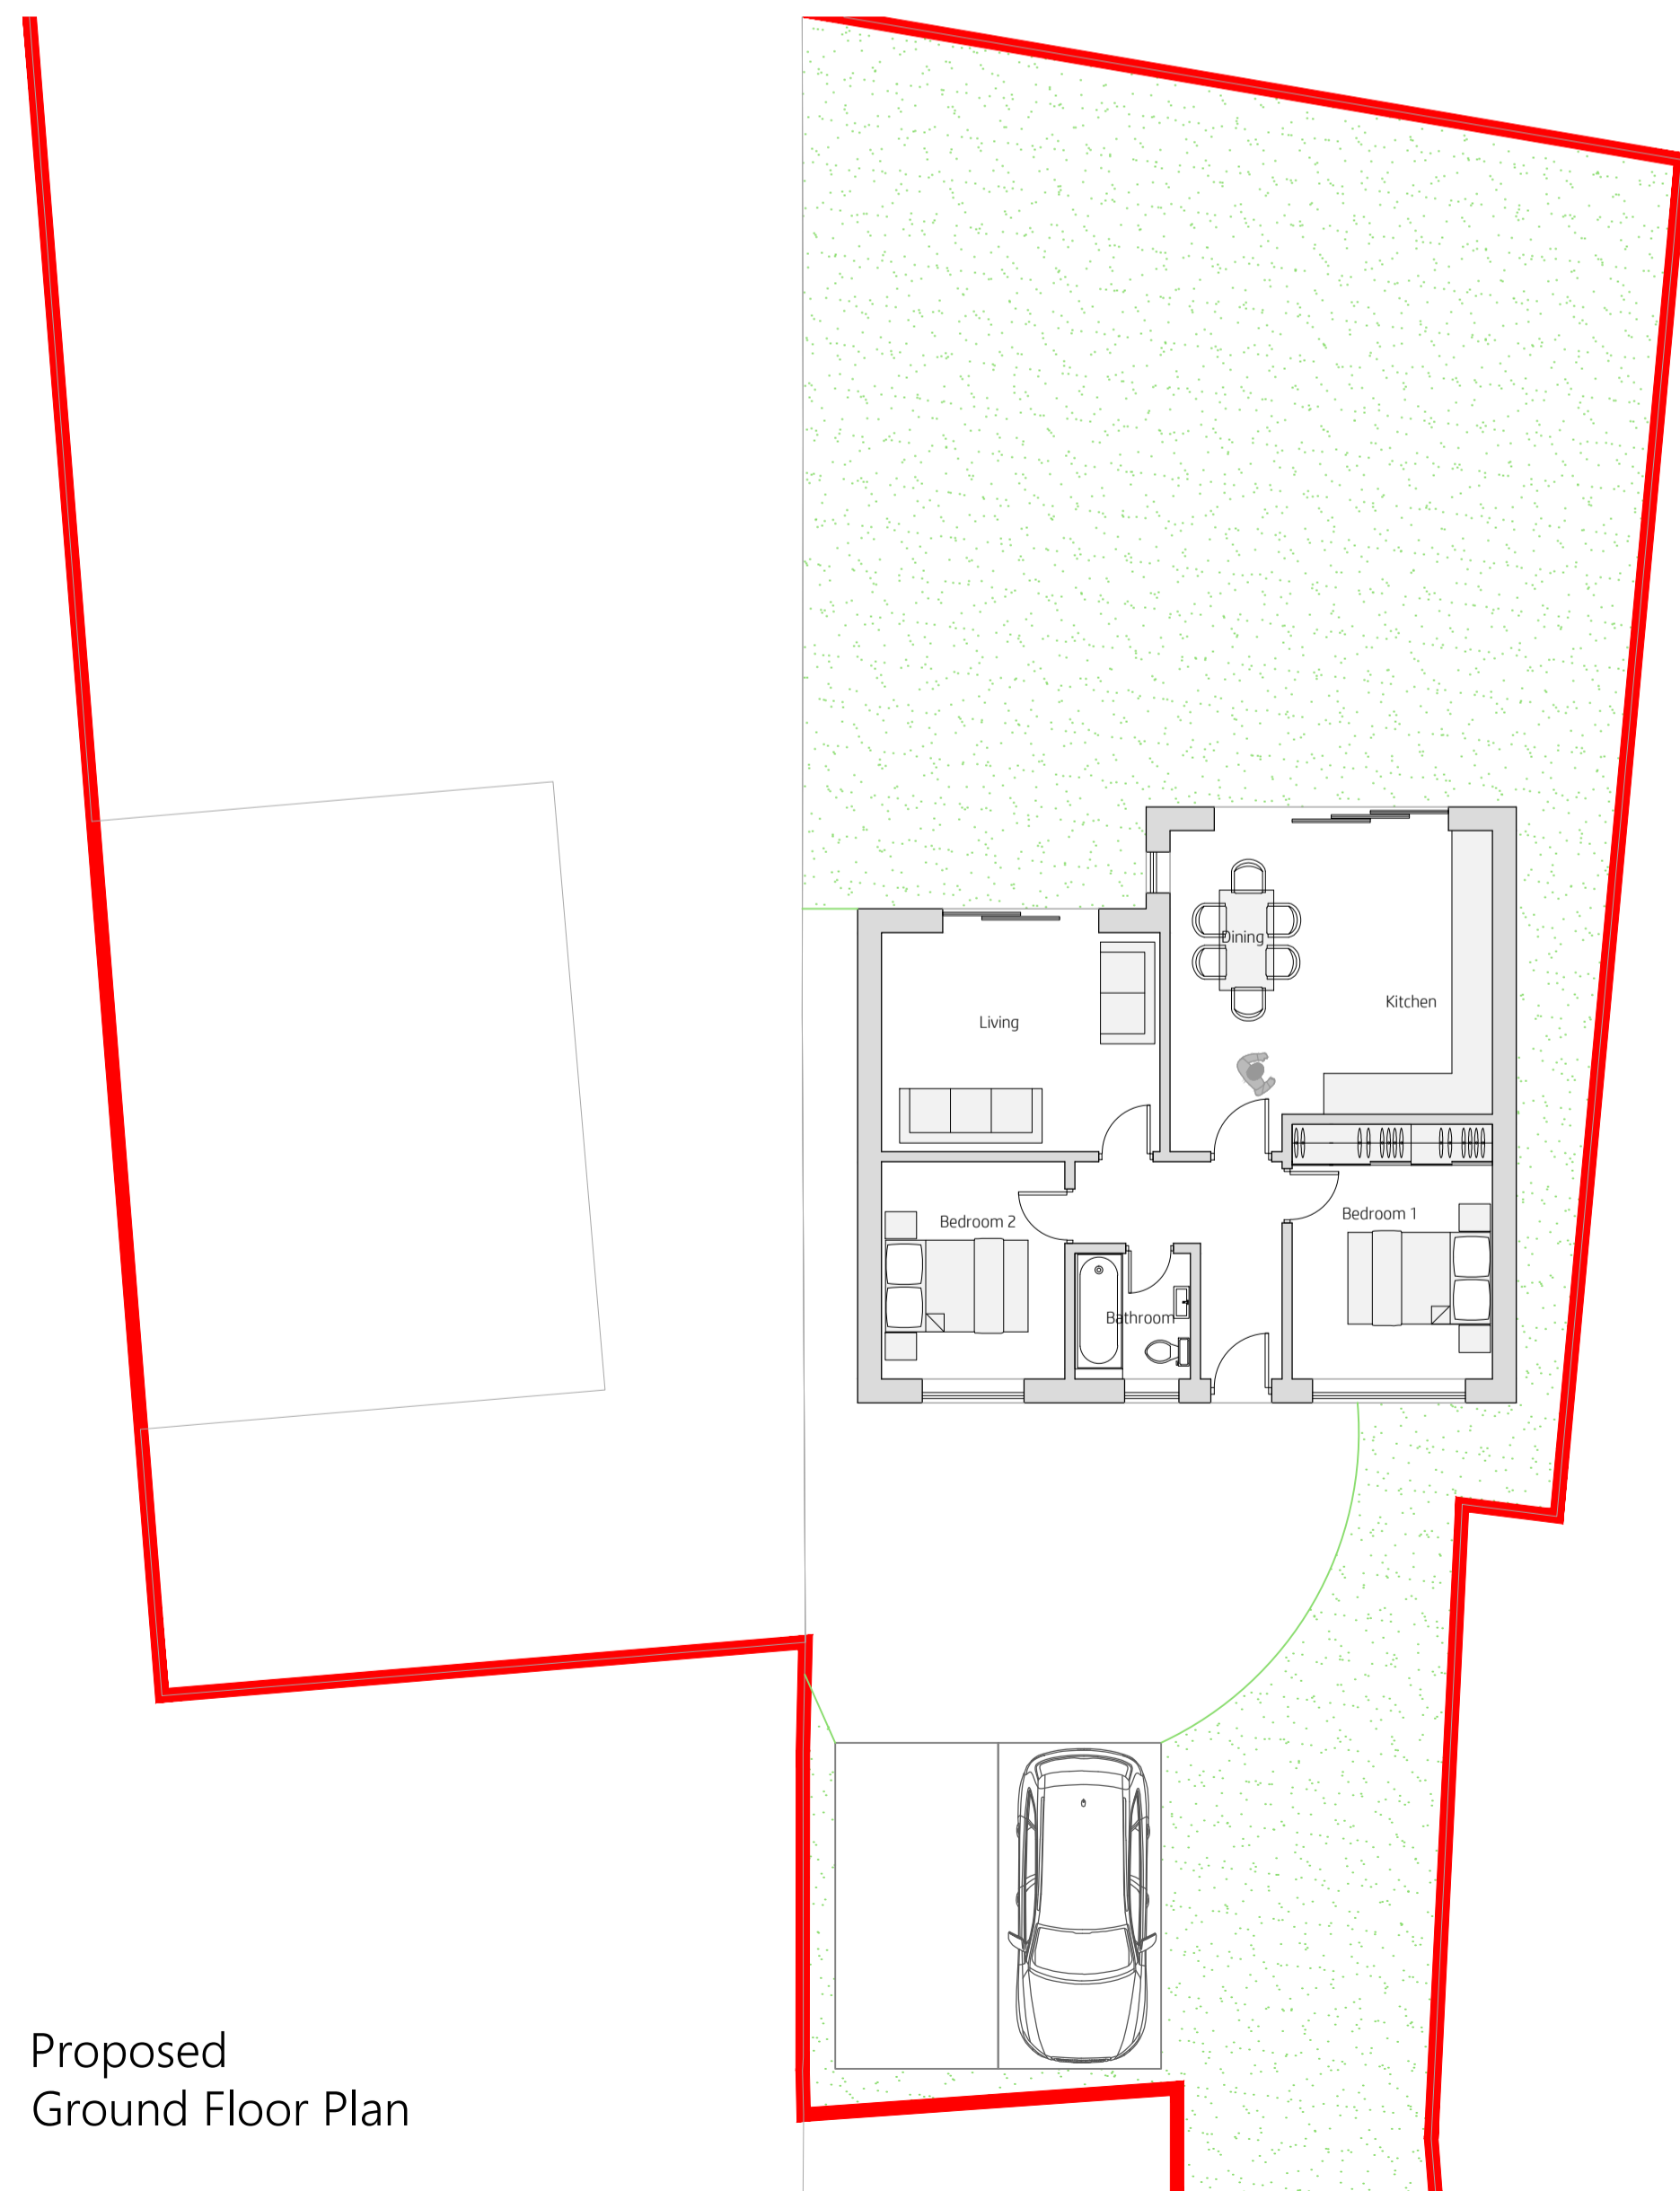

Proposed
Ground Floor Plan

project
Denefield Close
Marple Bridge
SK6 5EU

date
Jun 2021

scale
1:100@A1
1:200@A3

drawn by
klh

drawing number
KH241-101

| revision | description | date |
|----------|-----------------------------------|------------|
| A | for Planning | 15.07.2021 |
| B | updated to single bungalow scheme | 06.04.2022 |

kieranhibbsarchitecture
27 Pioneer Road
Macclesfield
SK11 7ZB

kieranhibbs@gmail.com
Mobile: 07584049322

kieranhibbsarchitecture

