


rev	description	date
A	Proposed roofs revised	27/10/2021
B	Proposed roofs revised	25/01/2022
C	Proposed roofs revised	25/04/2022



West Elevation to Road

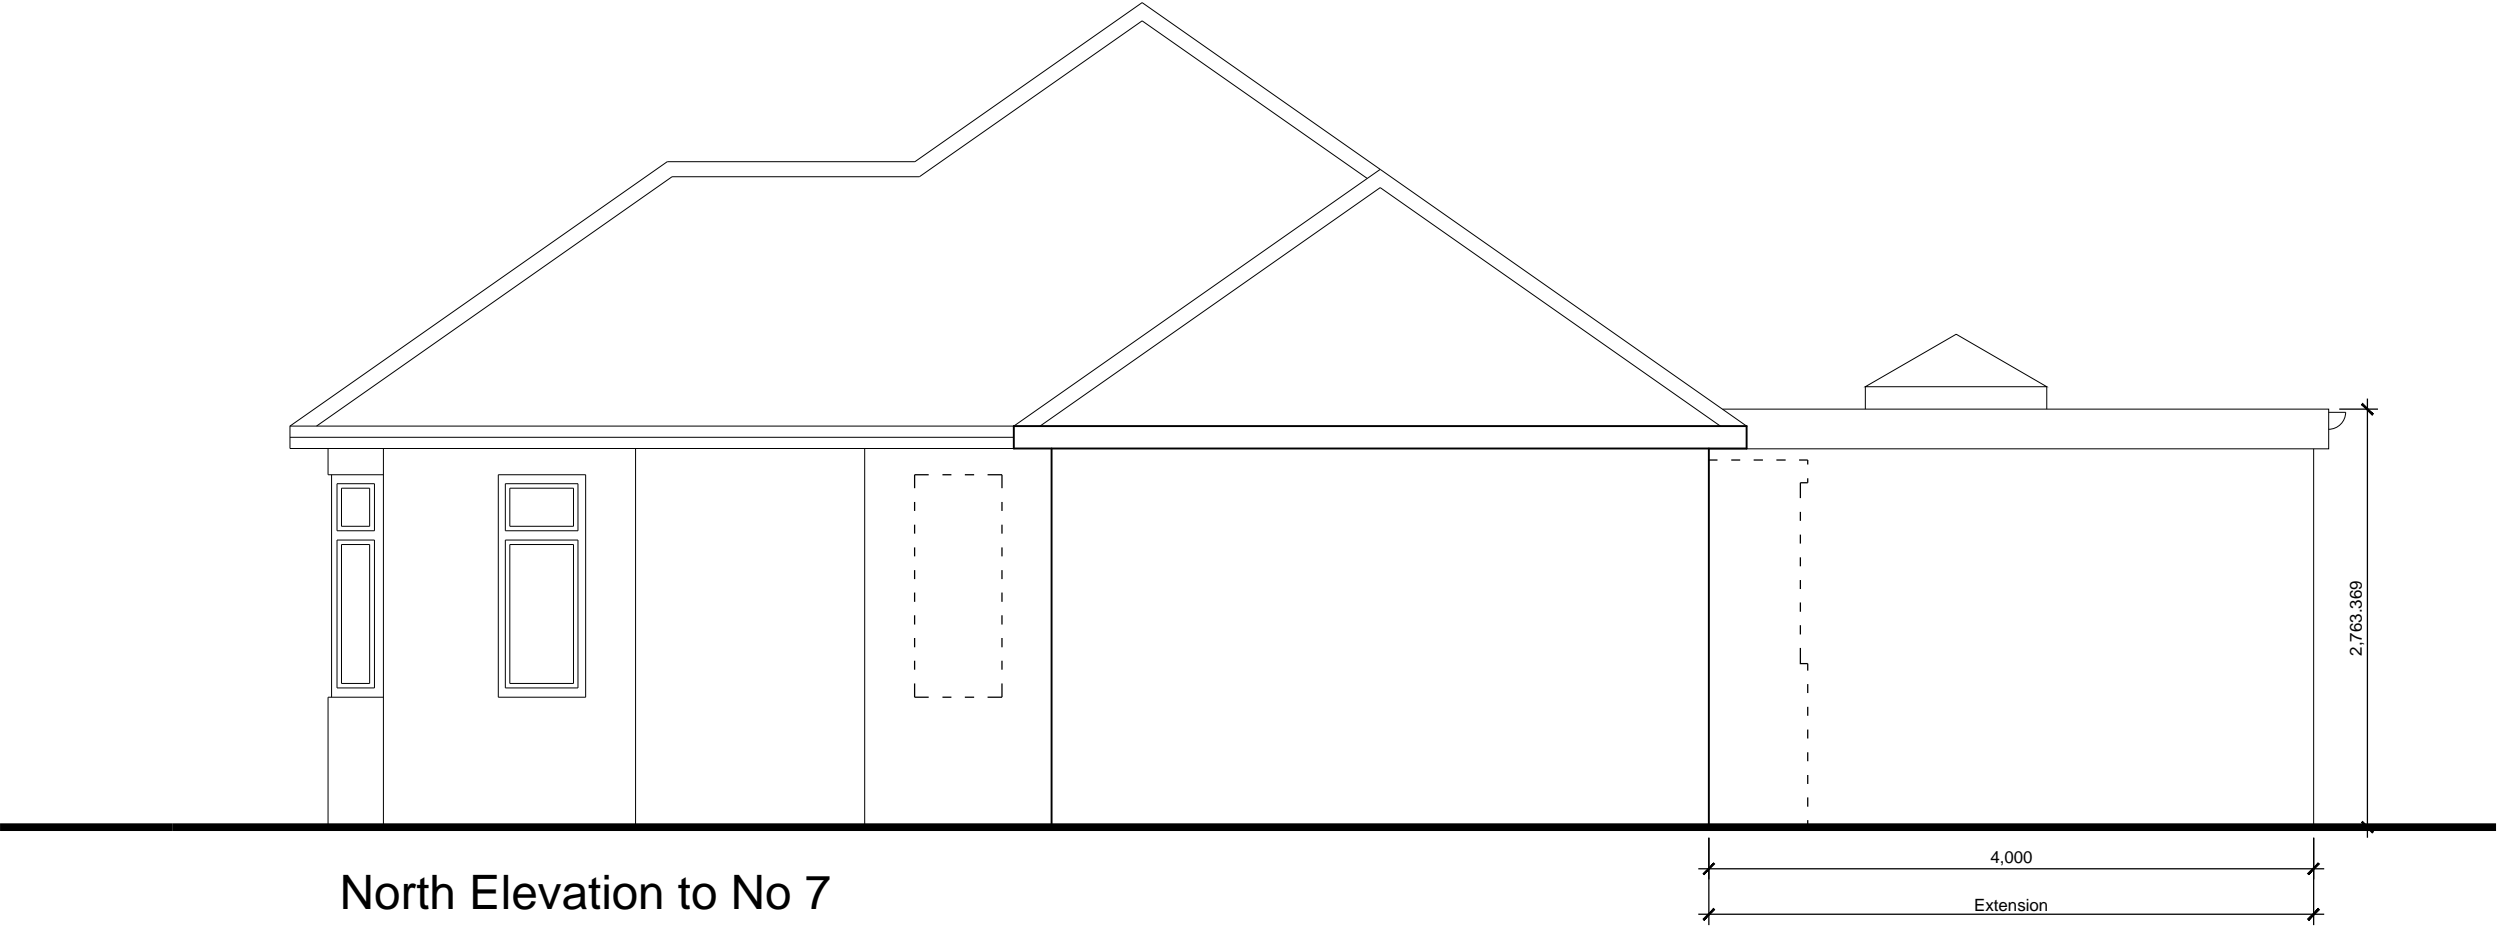

North Elevation to No 7

Alterations and Extension
9 Eastmere Road
Wigston
for Mr & Mrs G Dyer

Proposed Elevations 1 of 2

drg. no. D121(PL)02		rev. C	
scale 1/50 @ A3	date Oct '21	© mac / tmc	ref mac / tmc

MAC
architects & design consultc

118 South Knighton Road
leicester LE2 3LQ
tel: 0116 2708599 mob: 07739663249
collins.knighton@btinternet.com