


Front (North) Elevation


Side (West) Elevation

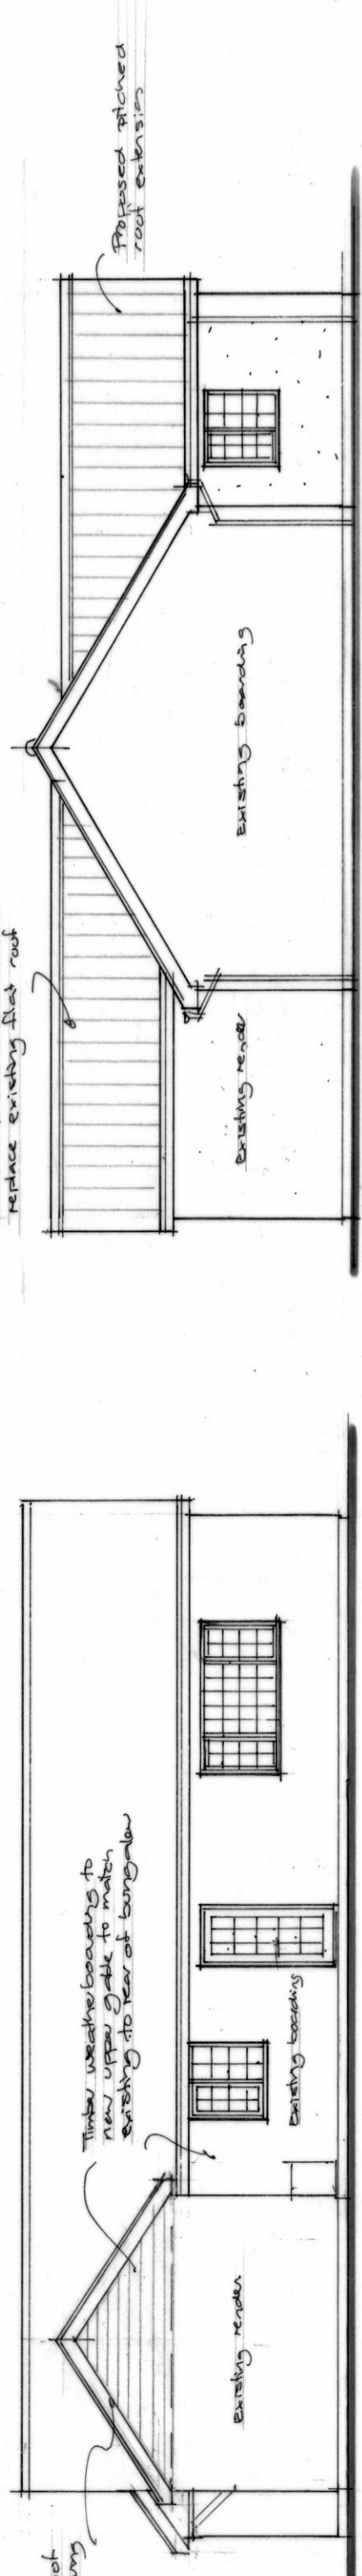


Rear (South) Elevation

Side (East) Elevation


- MATERIALS:**
- Bricks to previous extension to match existing rear finish where extension abuts
 - Profiled concrete roofing tiles colour to match to match existing as close as possible
 - White zinc windows & doors to match existing
 - White zinc gutters & down pipes to match existing

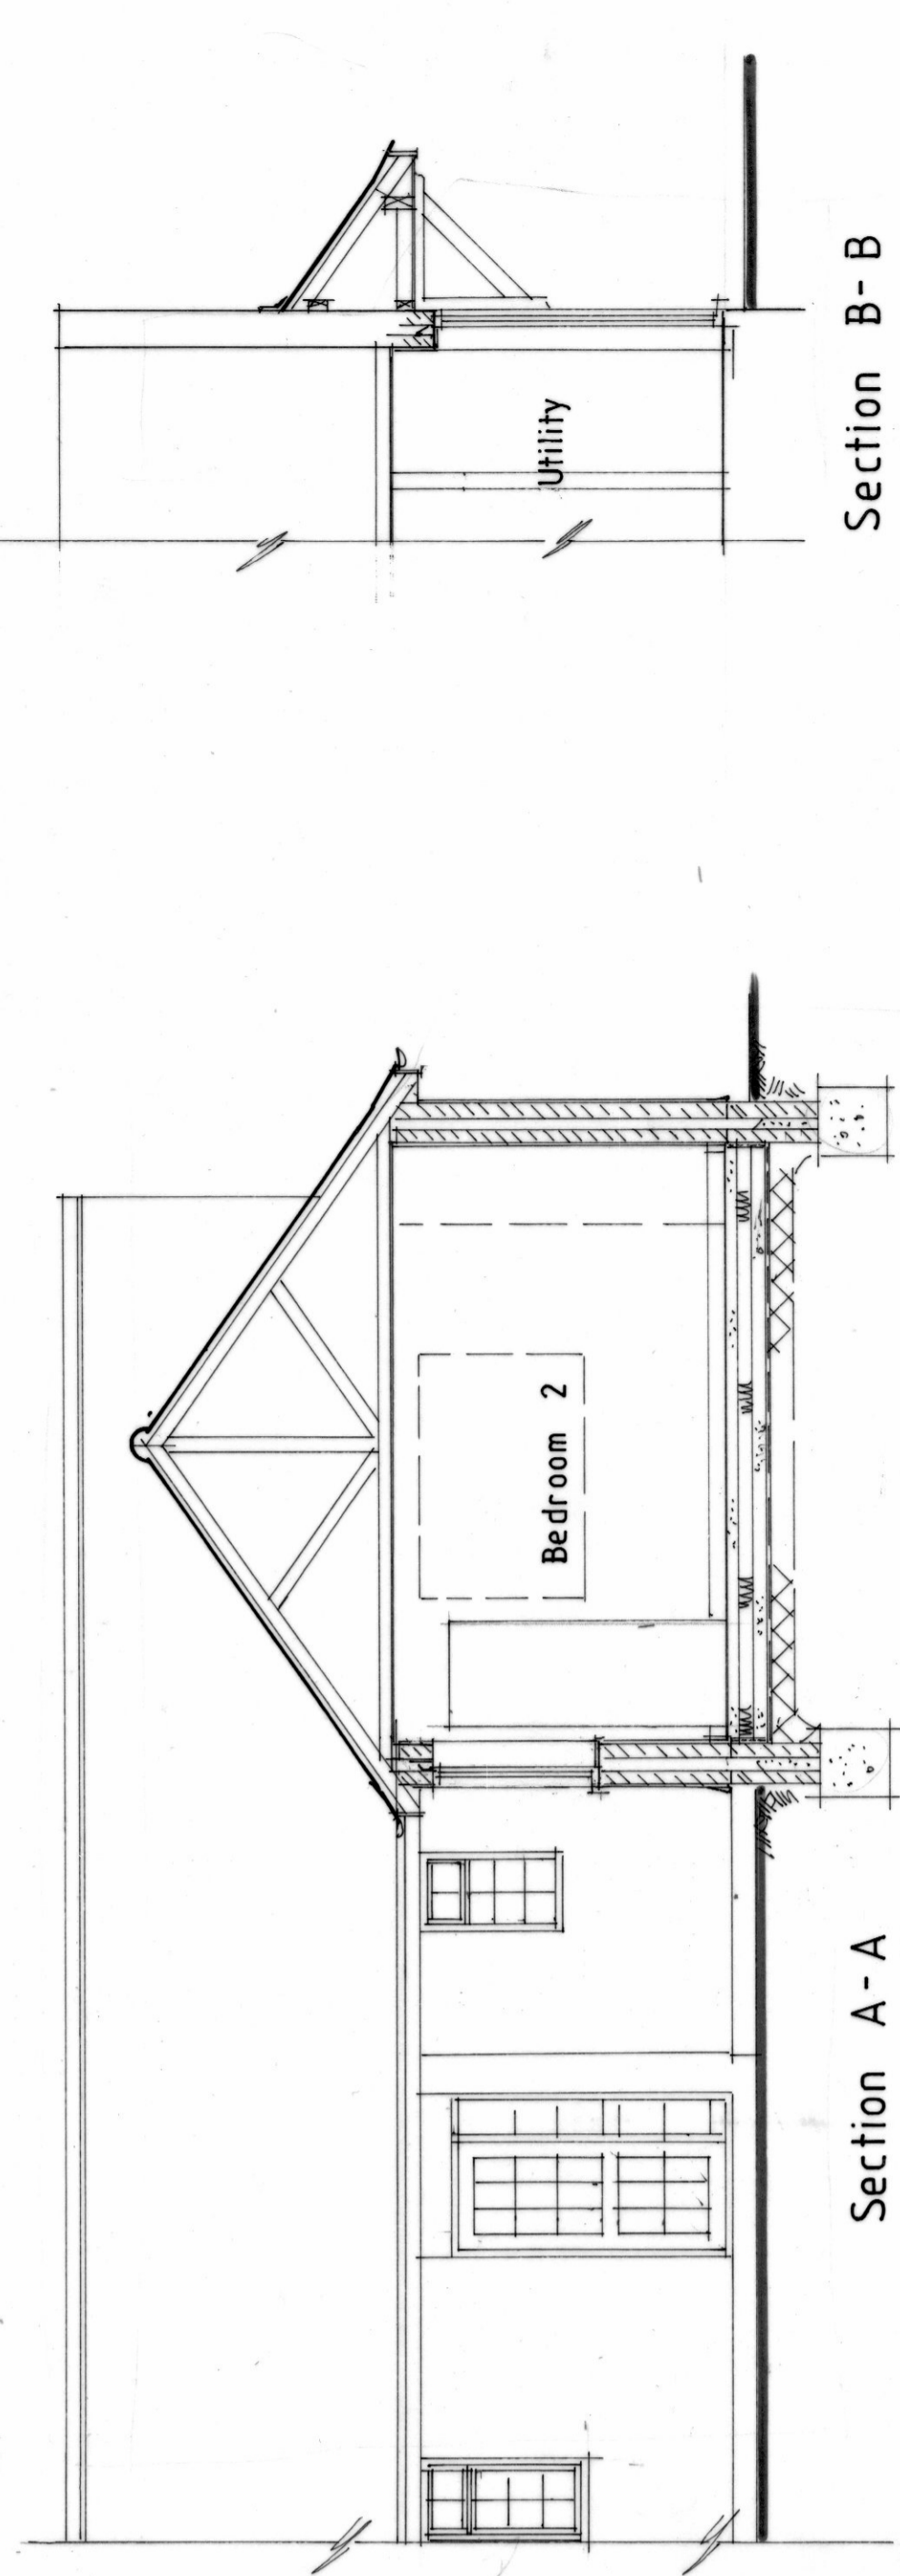


Section A-A

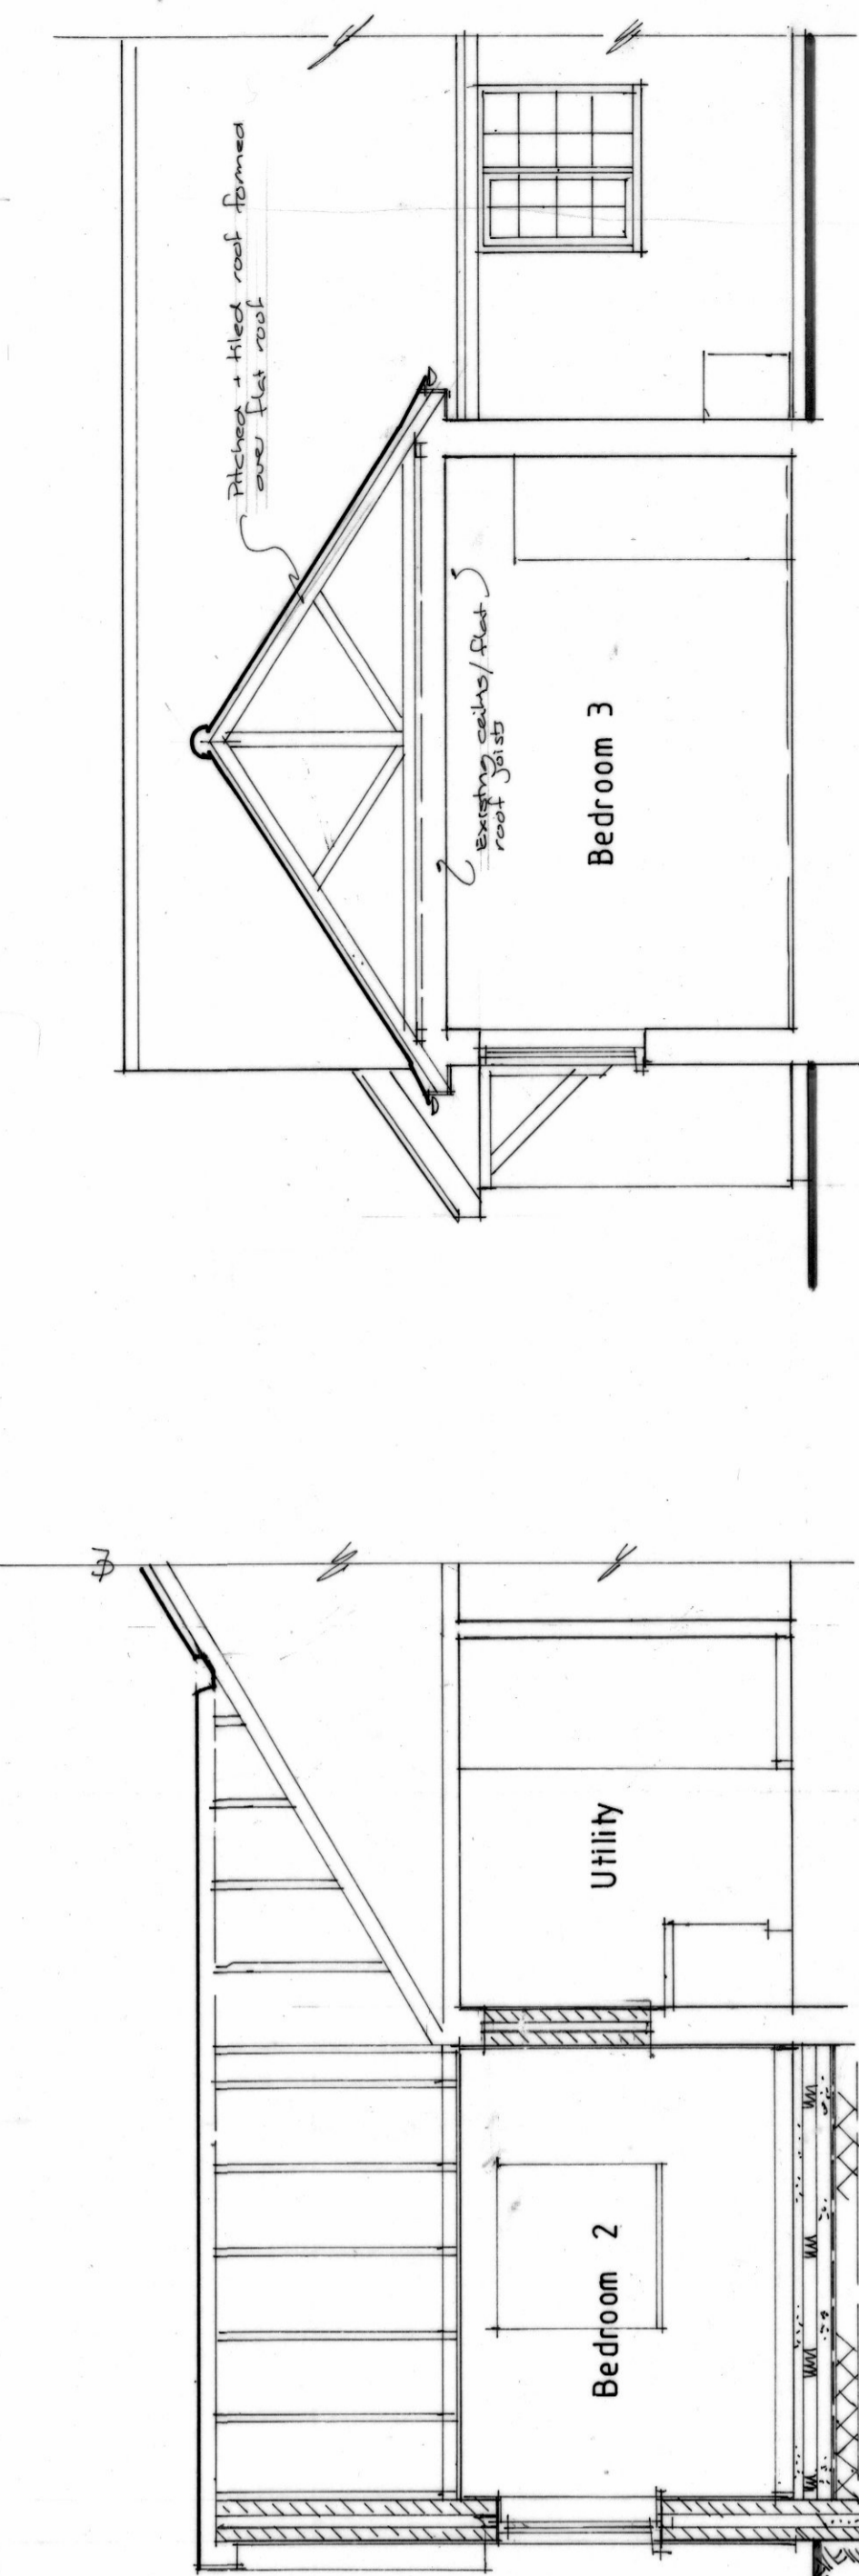

Section C-C

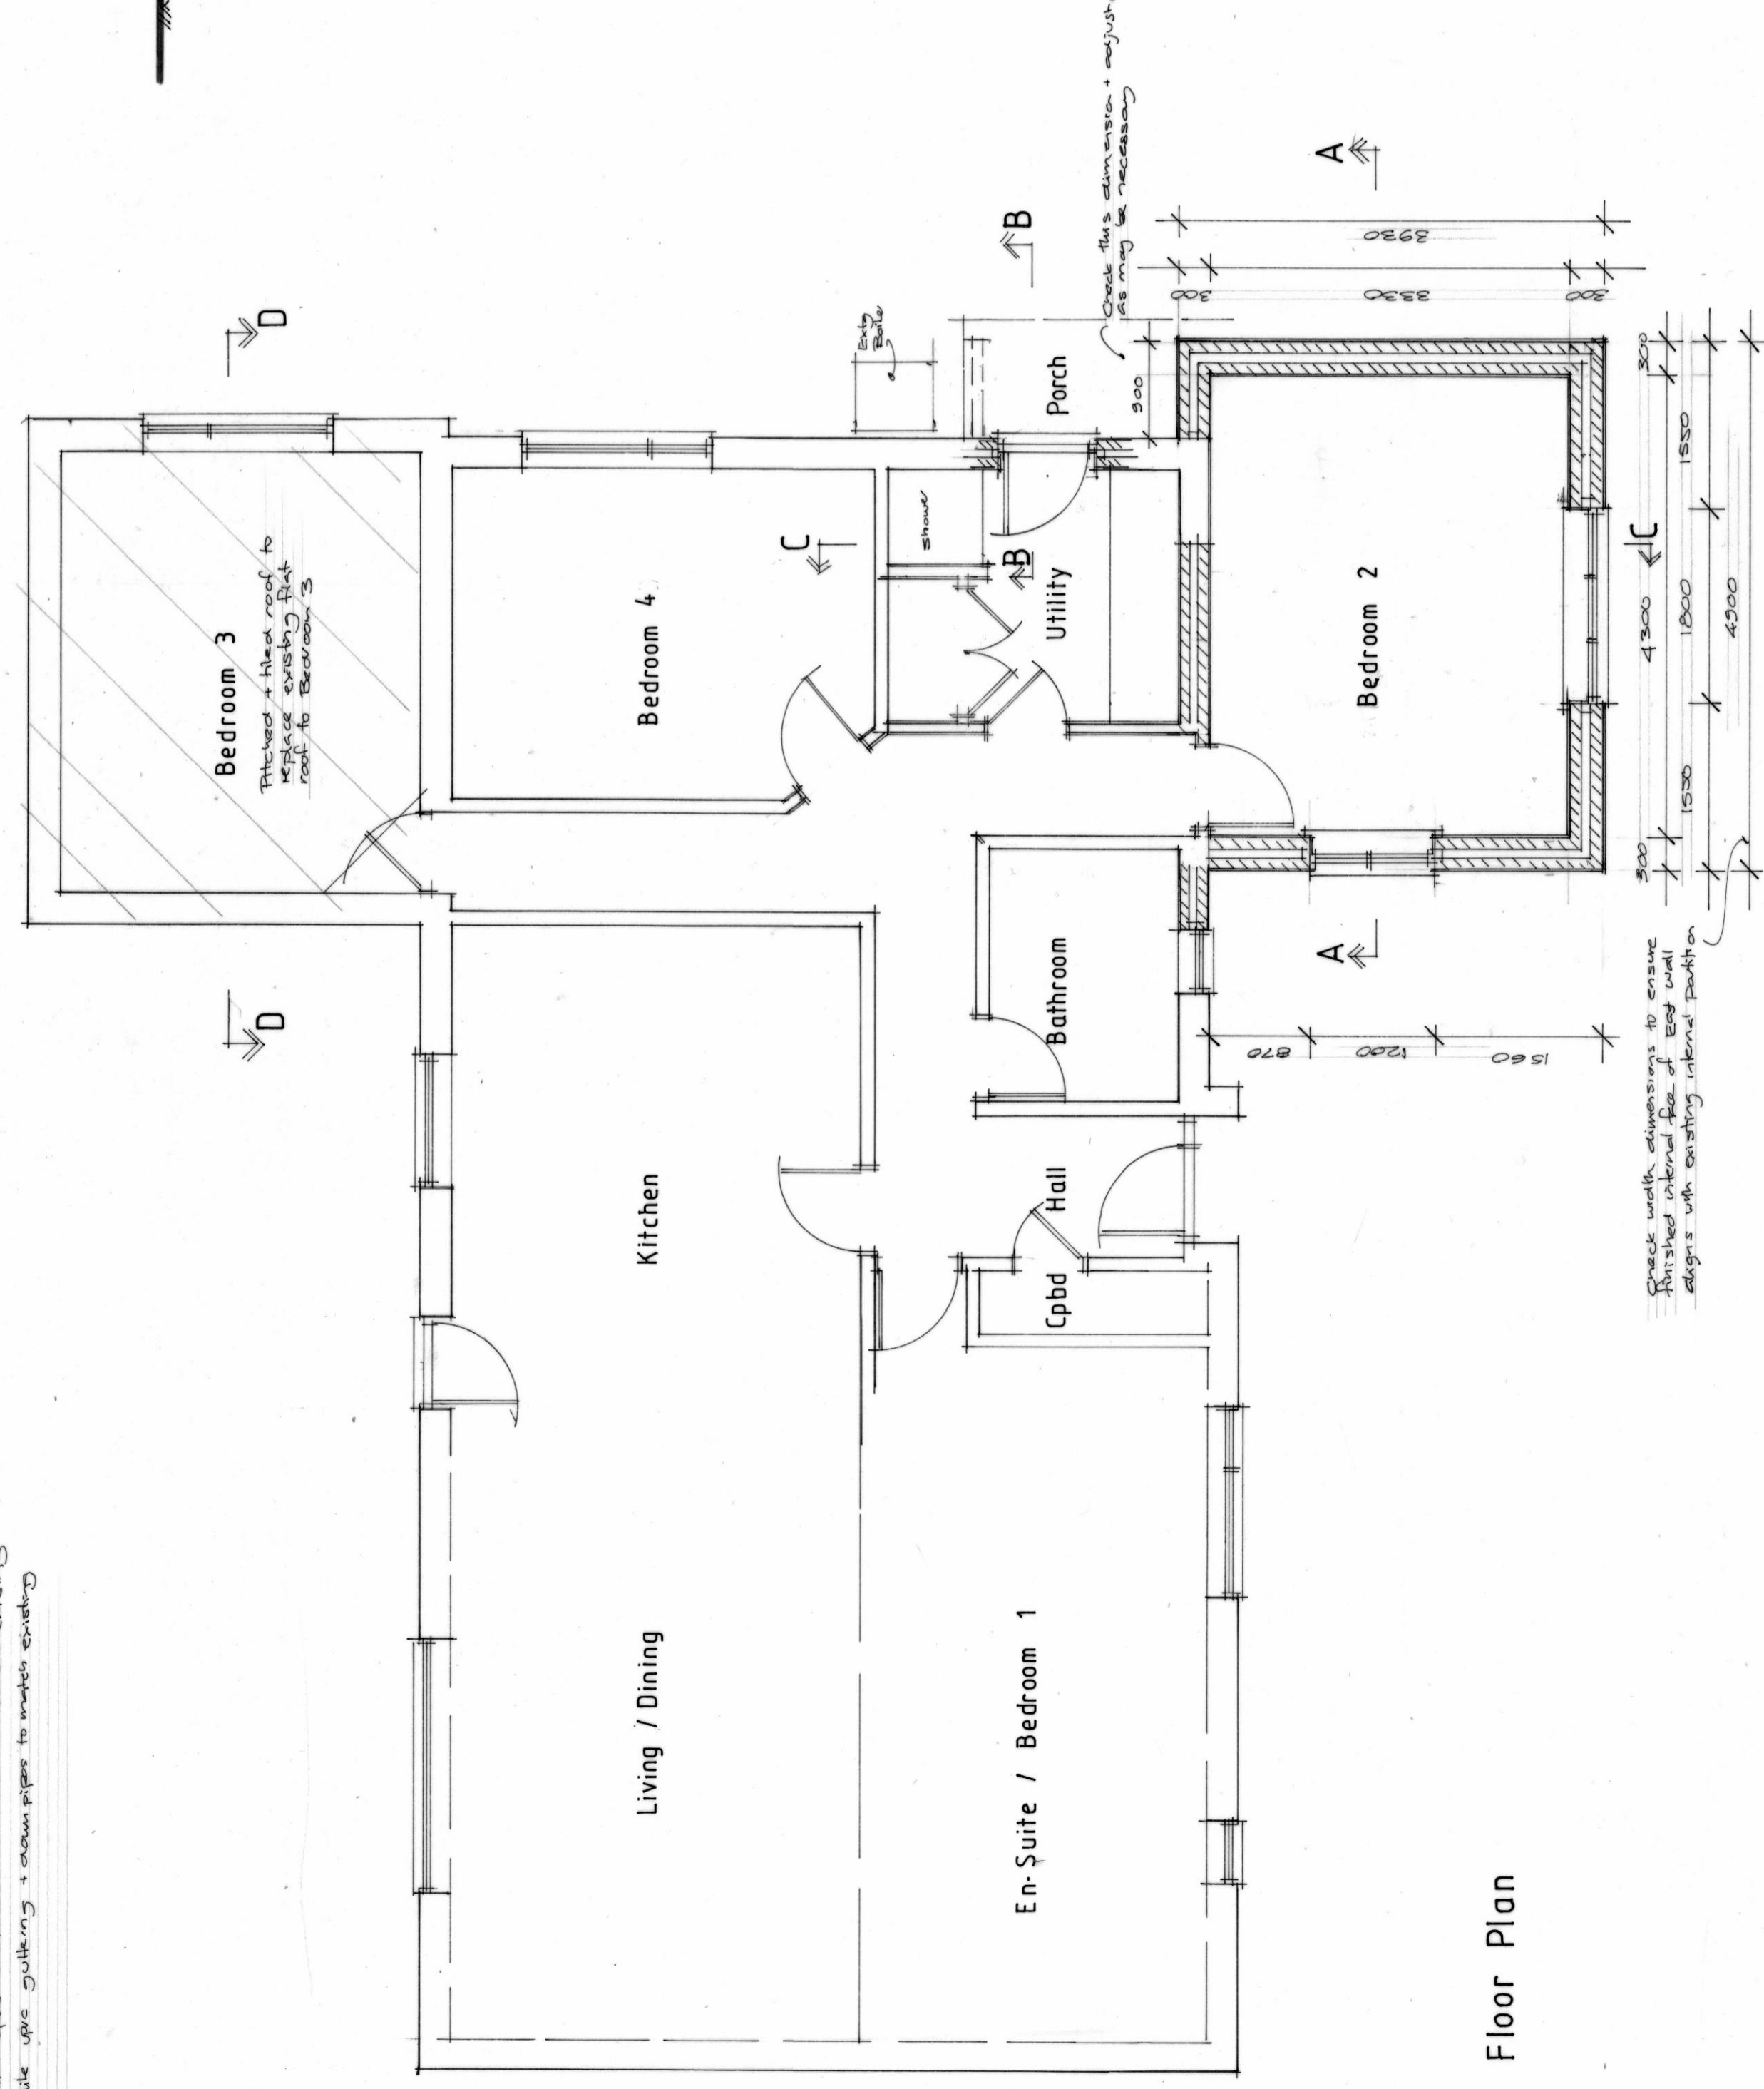

Floor Plan

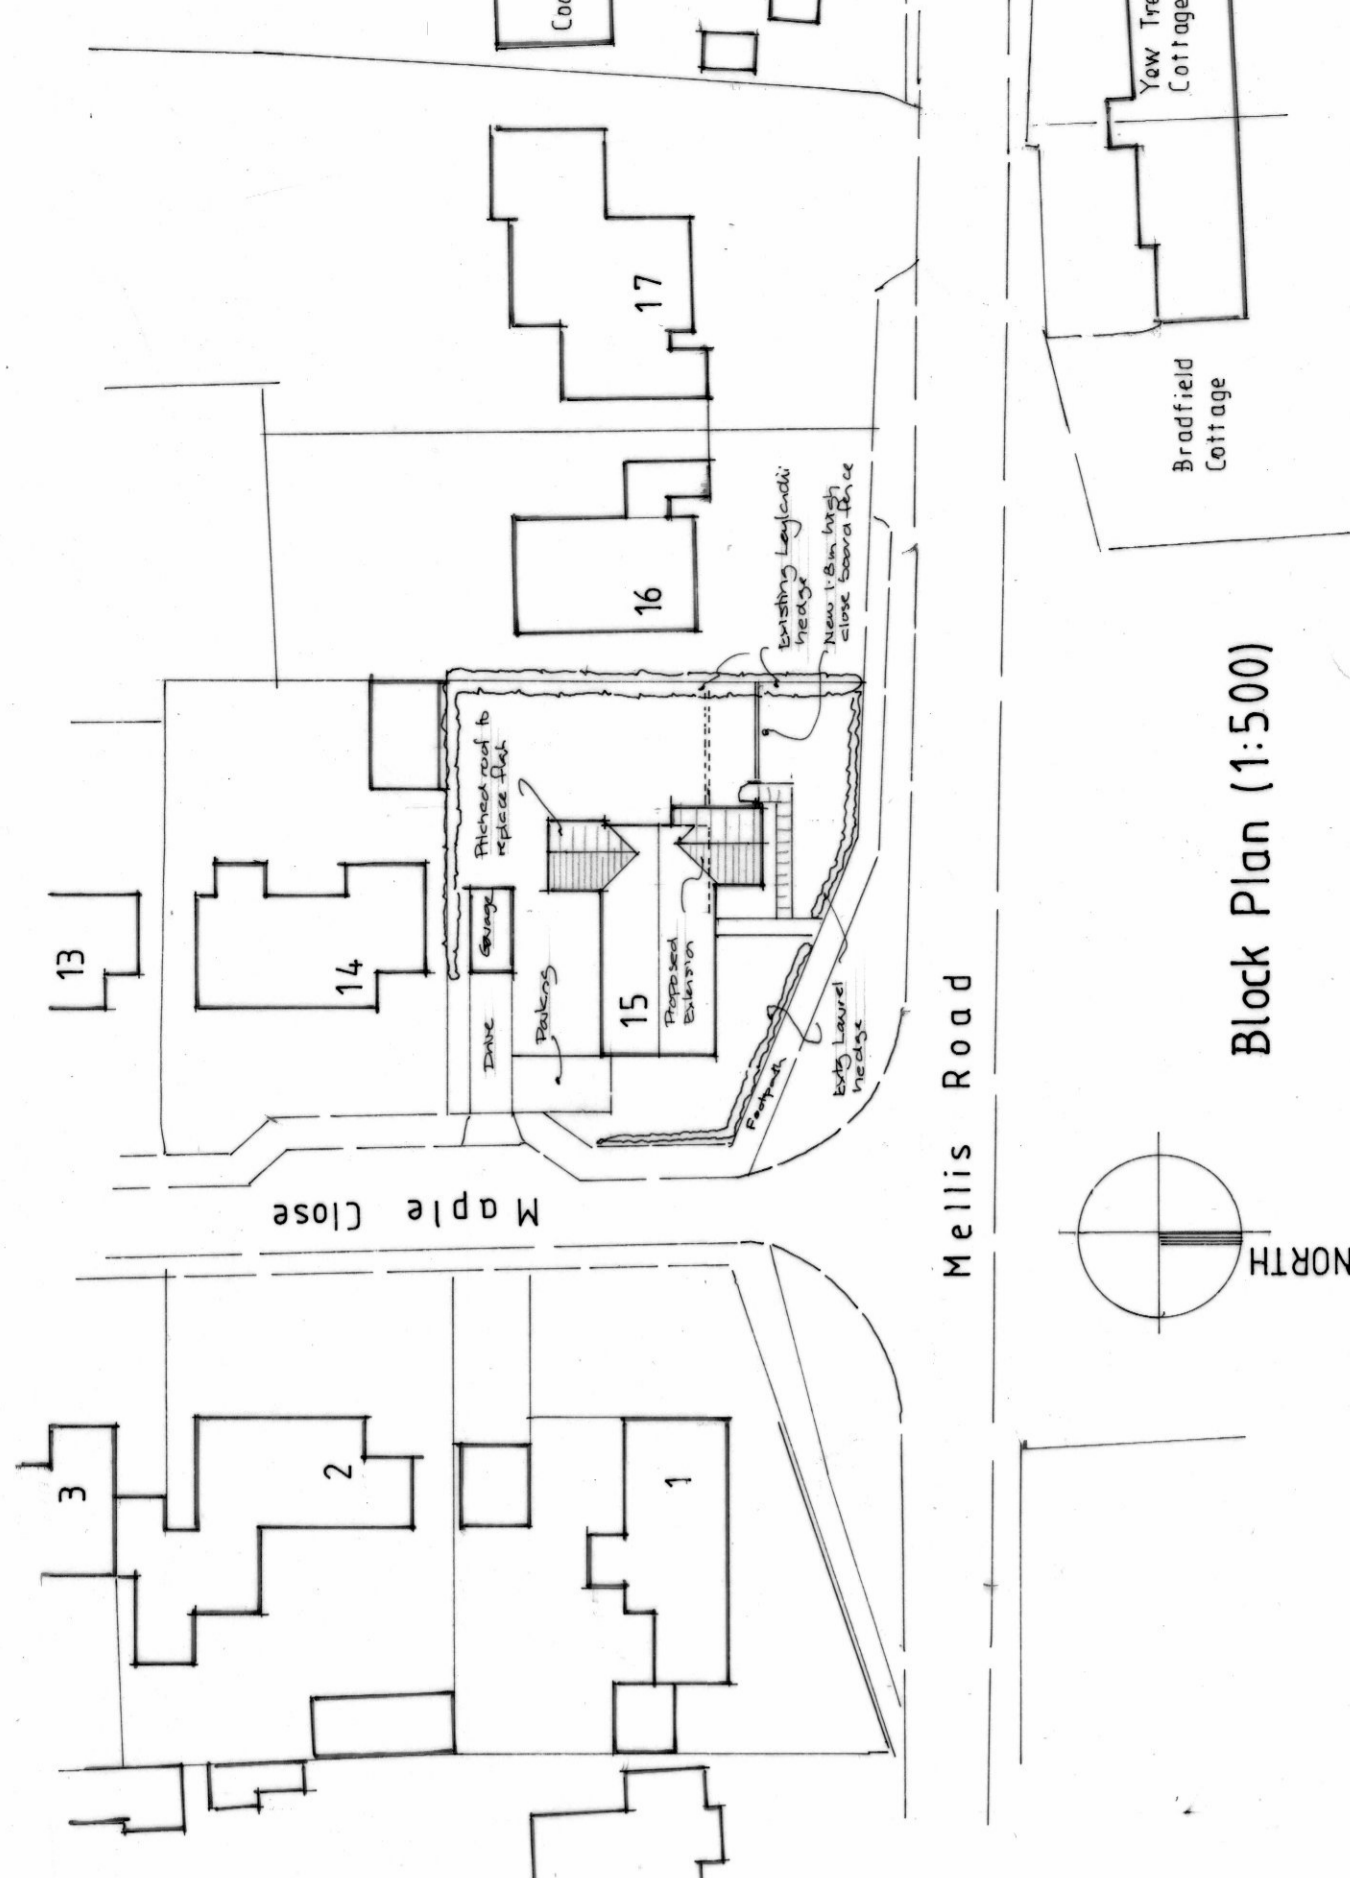

Block Plan (1:500)

Do not scale from this drawing. Check all dimensions on site. Not to be released or copied without consent of JWM Design.

JWM Design

23 Licham Road,
Mileham,
Kings Lynn,
Norfolk PE32 2PS

John W Moulton MCIAT Architectural Technologist
Tel/Fax 01328 701779 Mobile: 07770 380132
Email: jwmdesign@btconnect.com

Proposed Extension & Alterations to 15 Maple Close, Yaxley
for Mr O & Mrs E Moulton

Plans as Proposed :

Scale: 1:50, 1:100 & 1:500

Date: April 2022

Drawing No: 129615