




Side (East) Elevation

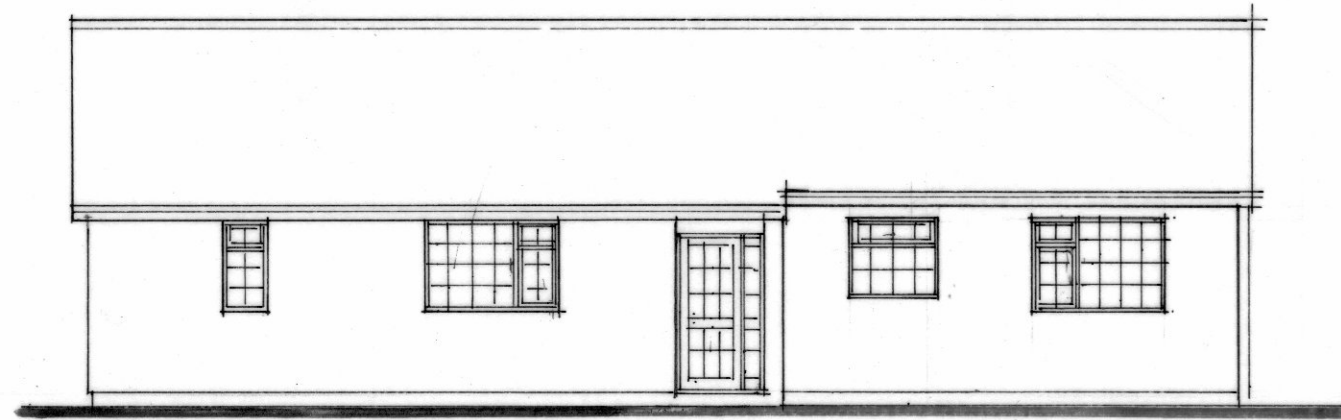


Front (North) Elevation

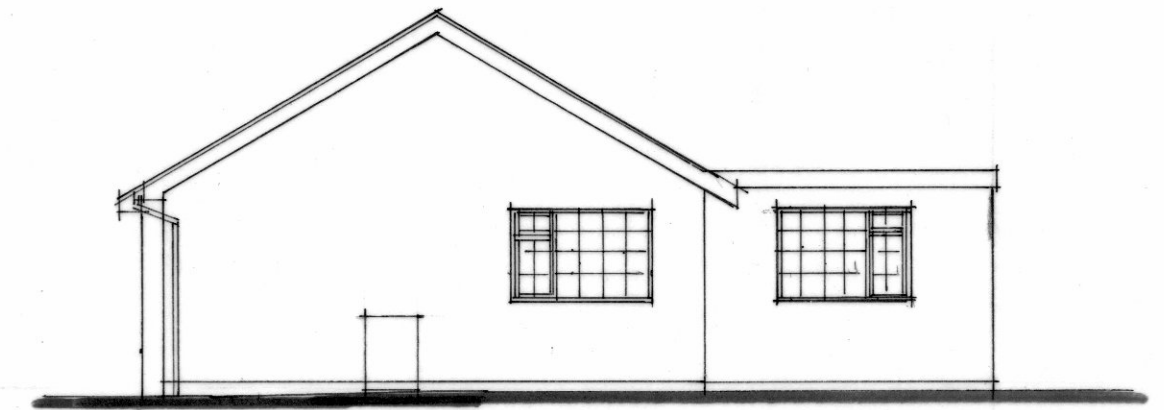


Side (West) Elevation

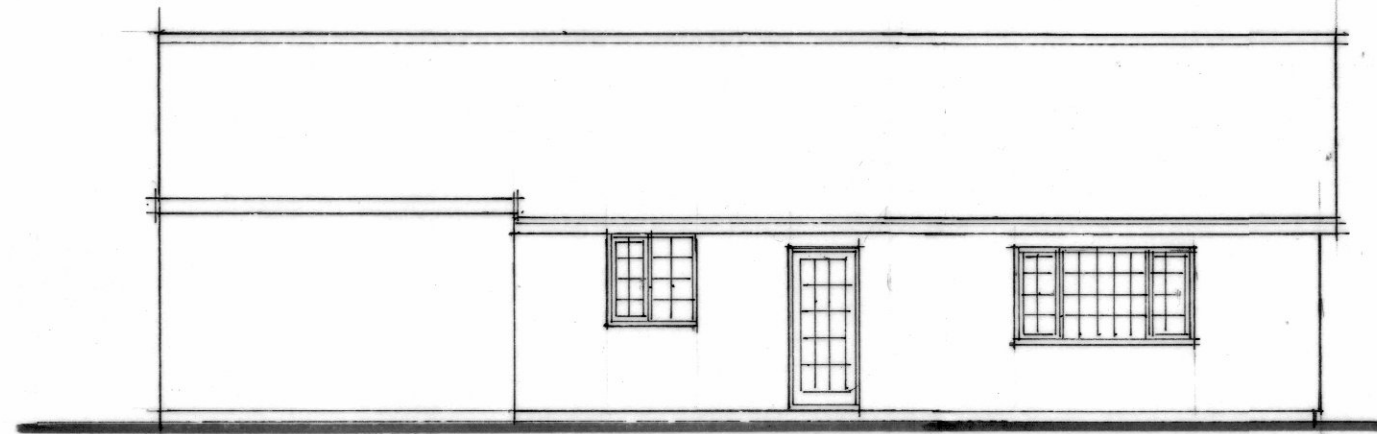

Rear (South) Elevation

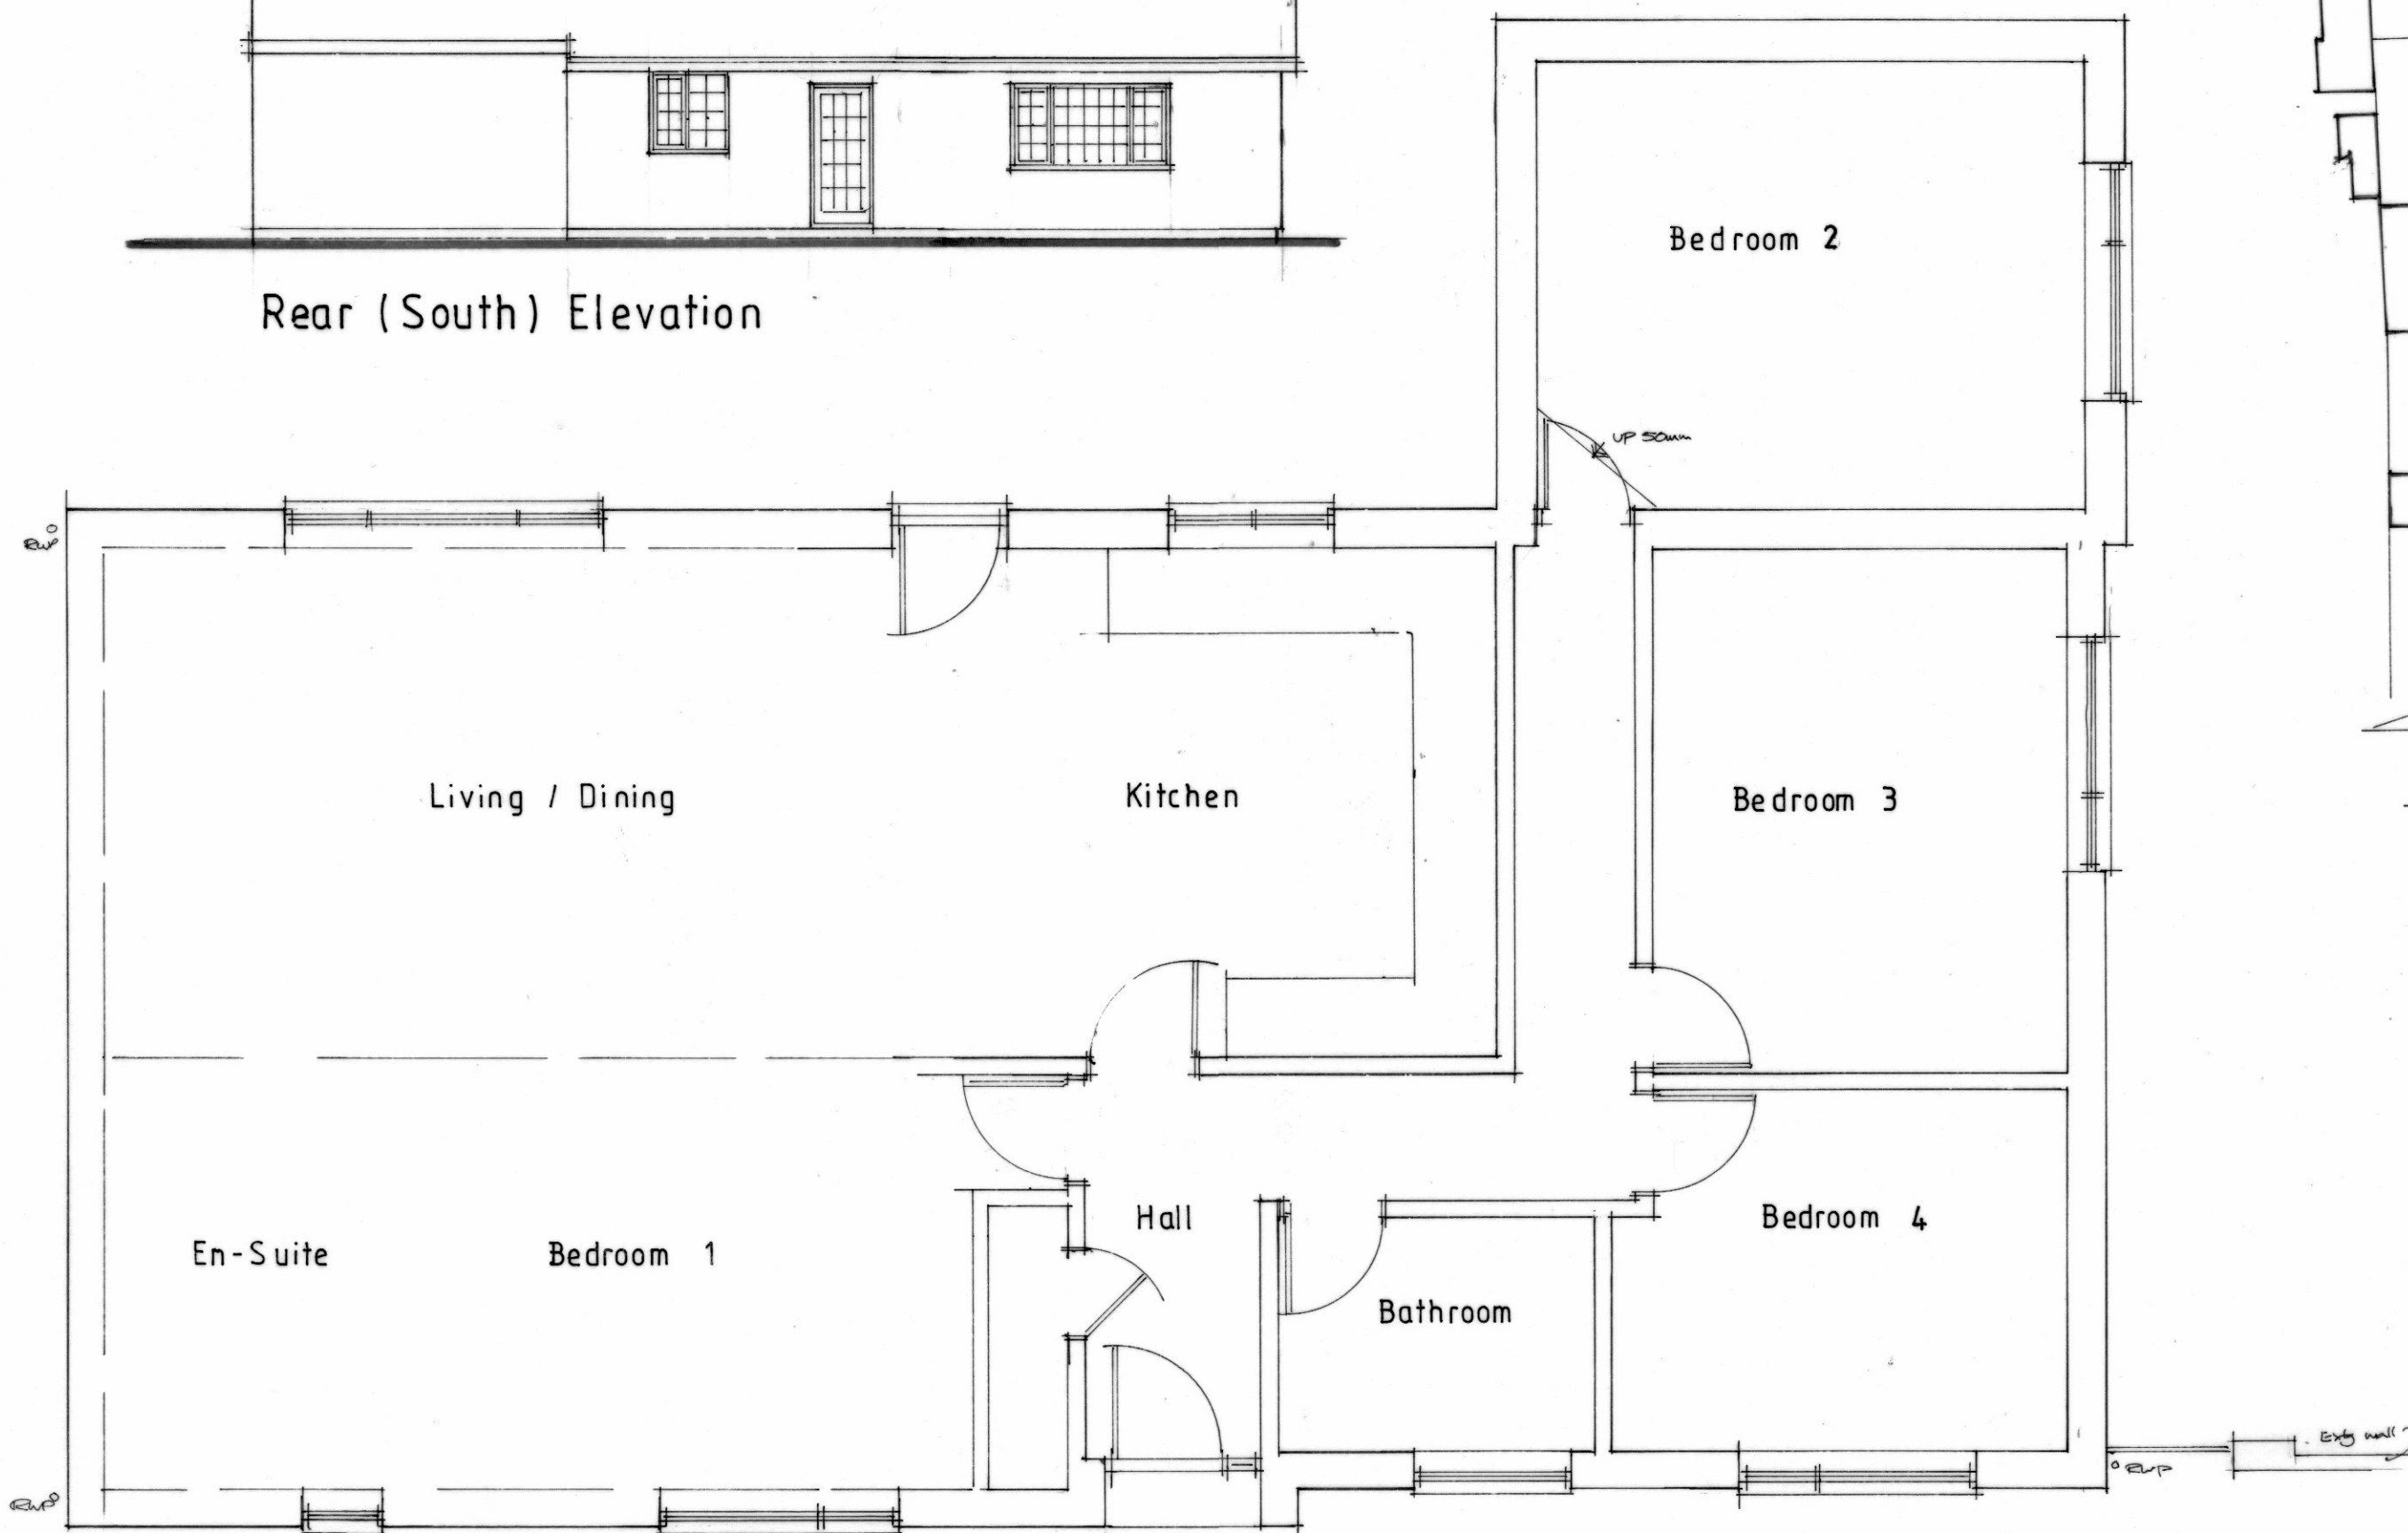

Floor Plan

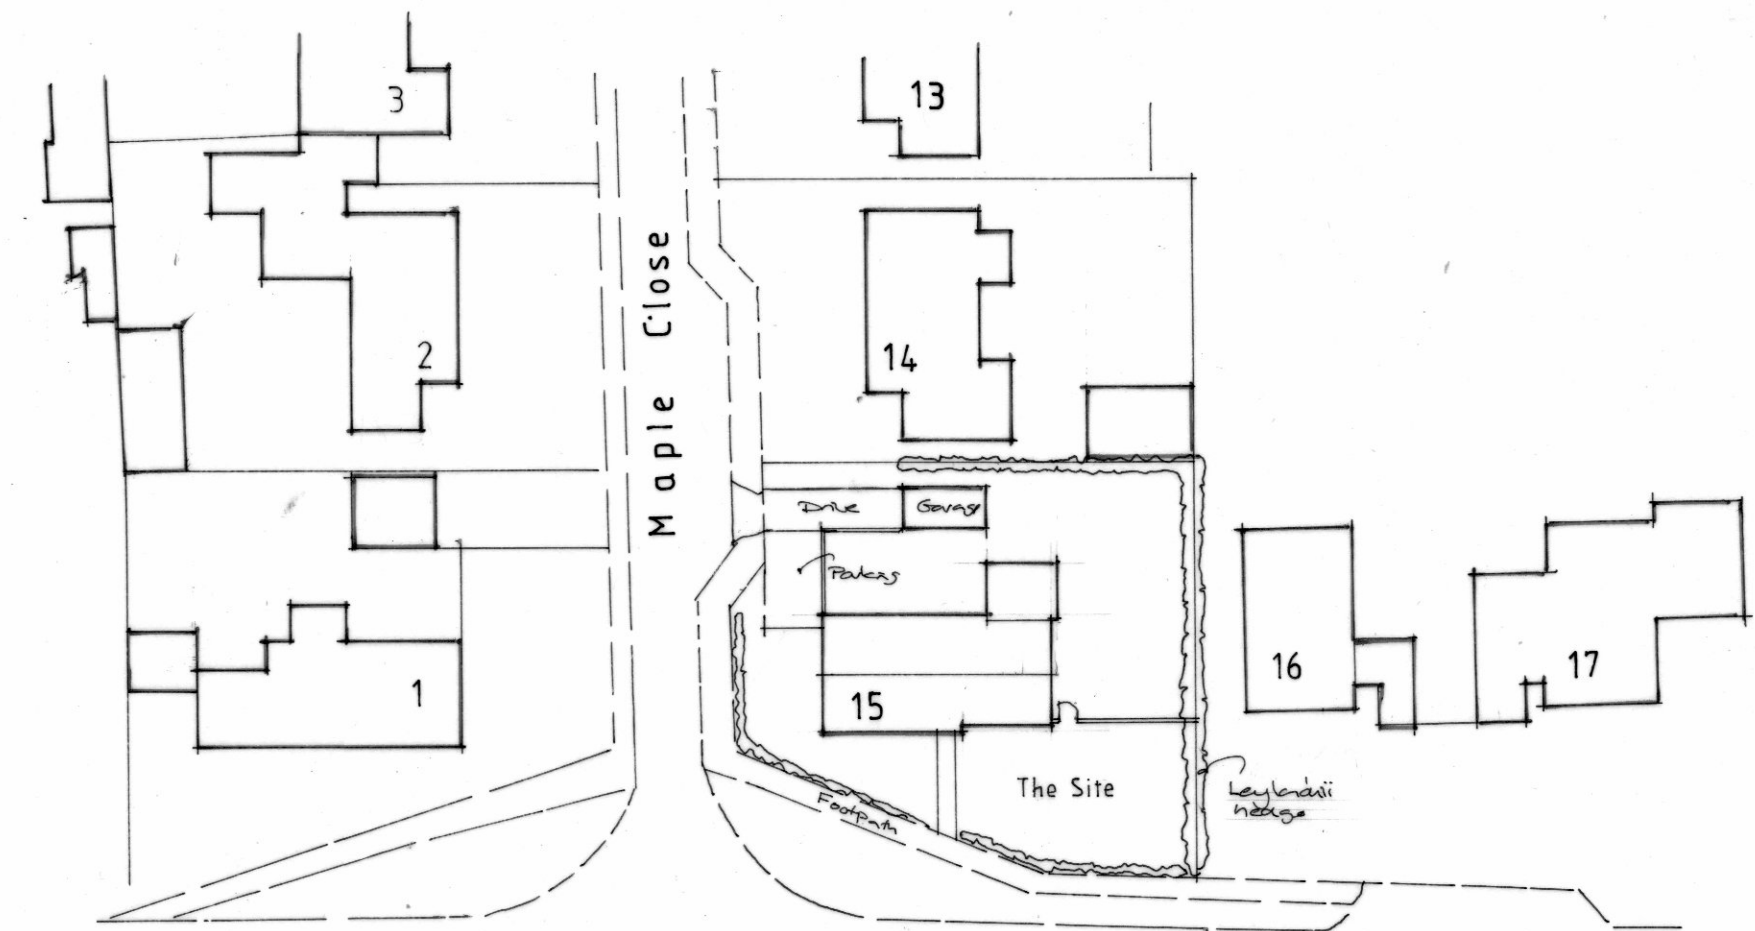

Block Plan (Scale 1:500)

Do not scale from this drawing. Check all dimensions on site. Not to be reissued or copied without consent of JWM Design.



JWM Design

John W Moulton MCIAT Architectural Technologist
Tel/Fax 01328 701779 Mobile: 07770 380132

23 Litcham Road,
Mileham,
Kings Lynn,
Norfolk PE32 2PS

Email : jwmdesign@btconnect.com

**Proposed Extension & Alterations to 15 Maple Close, Yaxley
for Mr O & Mrs E Moulton**

Plans as Existing :

Scale: 1:50, 1:100 & 1:500

Date: April 2022

Drawing No: 1296/4