

SCALE

This drawing and its contents are the copyright of Evans Architects and must not be used / amended or re produced without prior consent.


This drawing is not a working drawing and is only for the purpose of:

- PLANNING


The main contractor is responsible for informing Evans Architects of discrepancies between this drawing and any other related documents.

Only dimensions noted on this drawing to be used, any other dimensions should be clarified between the contractor and Evans Architects.


All boundaries to be checked by the contractor prior to work commencing.

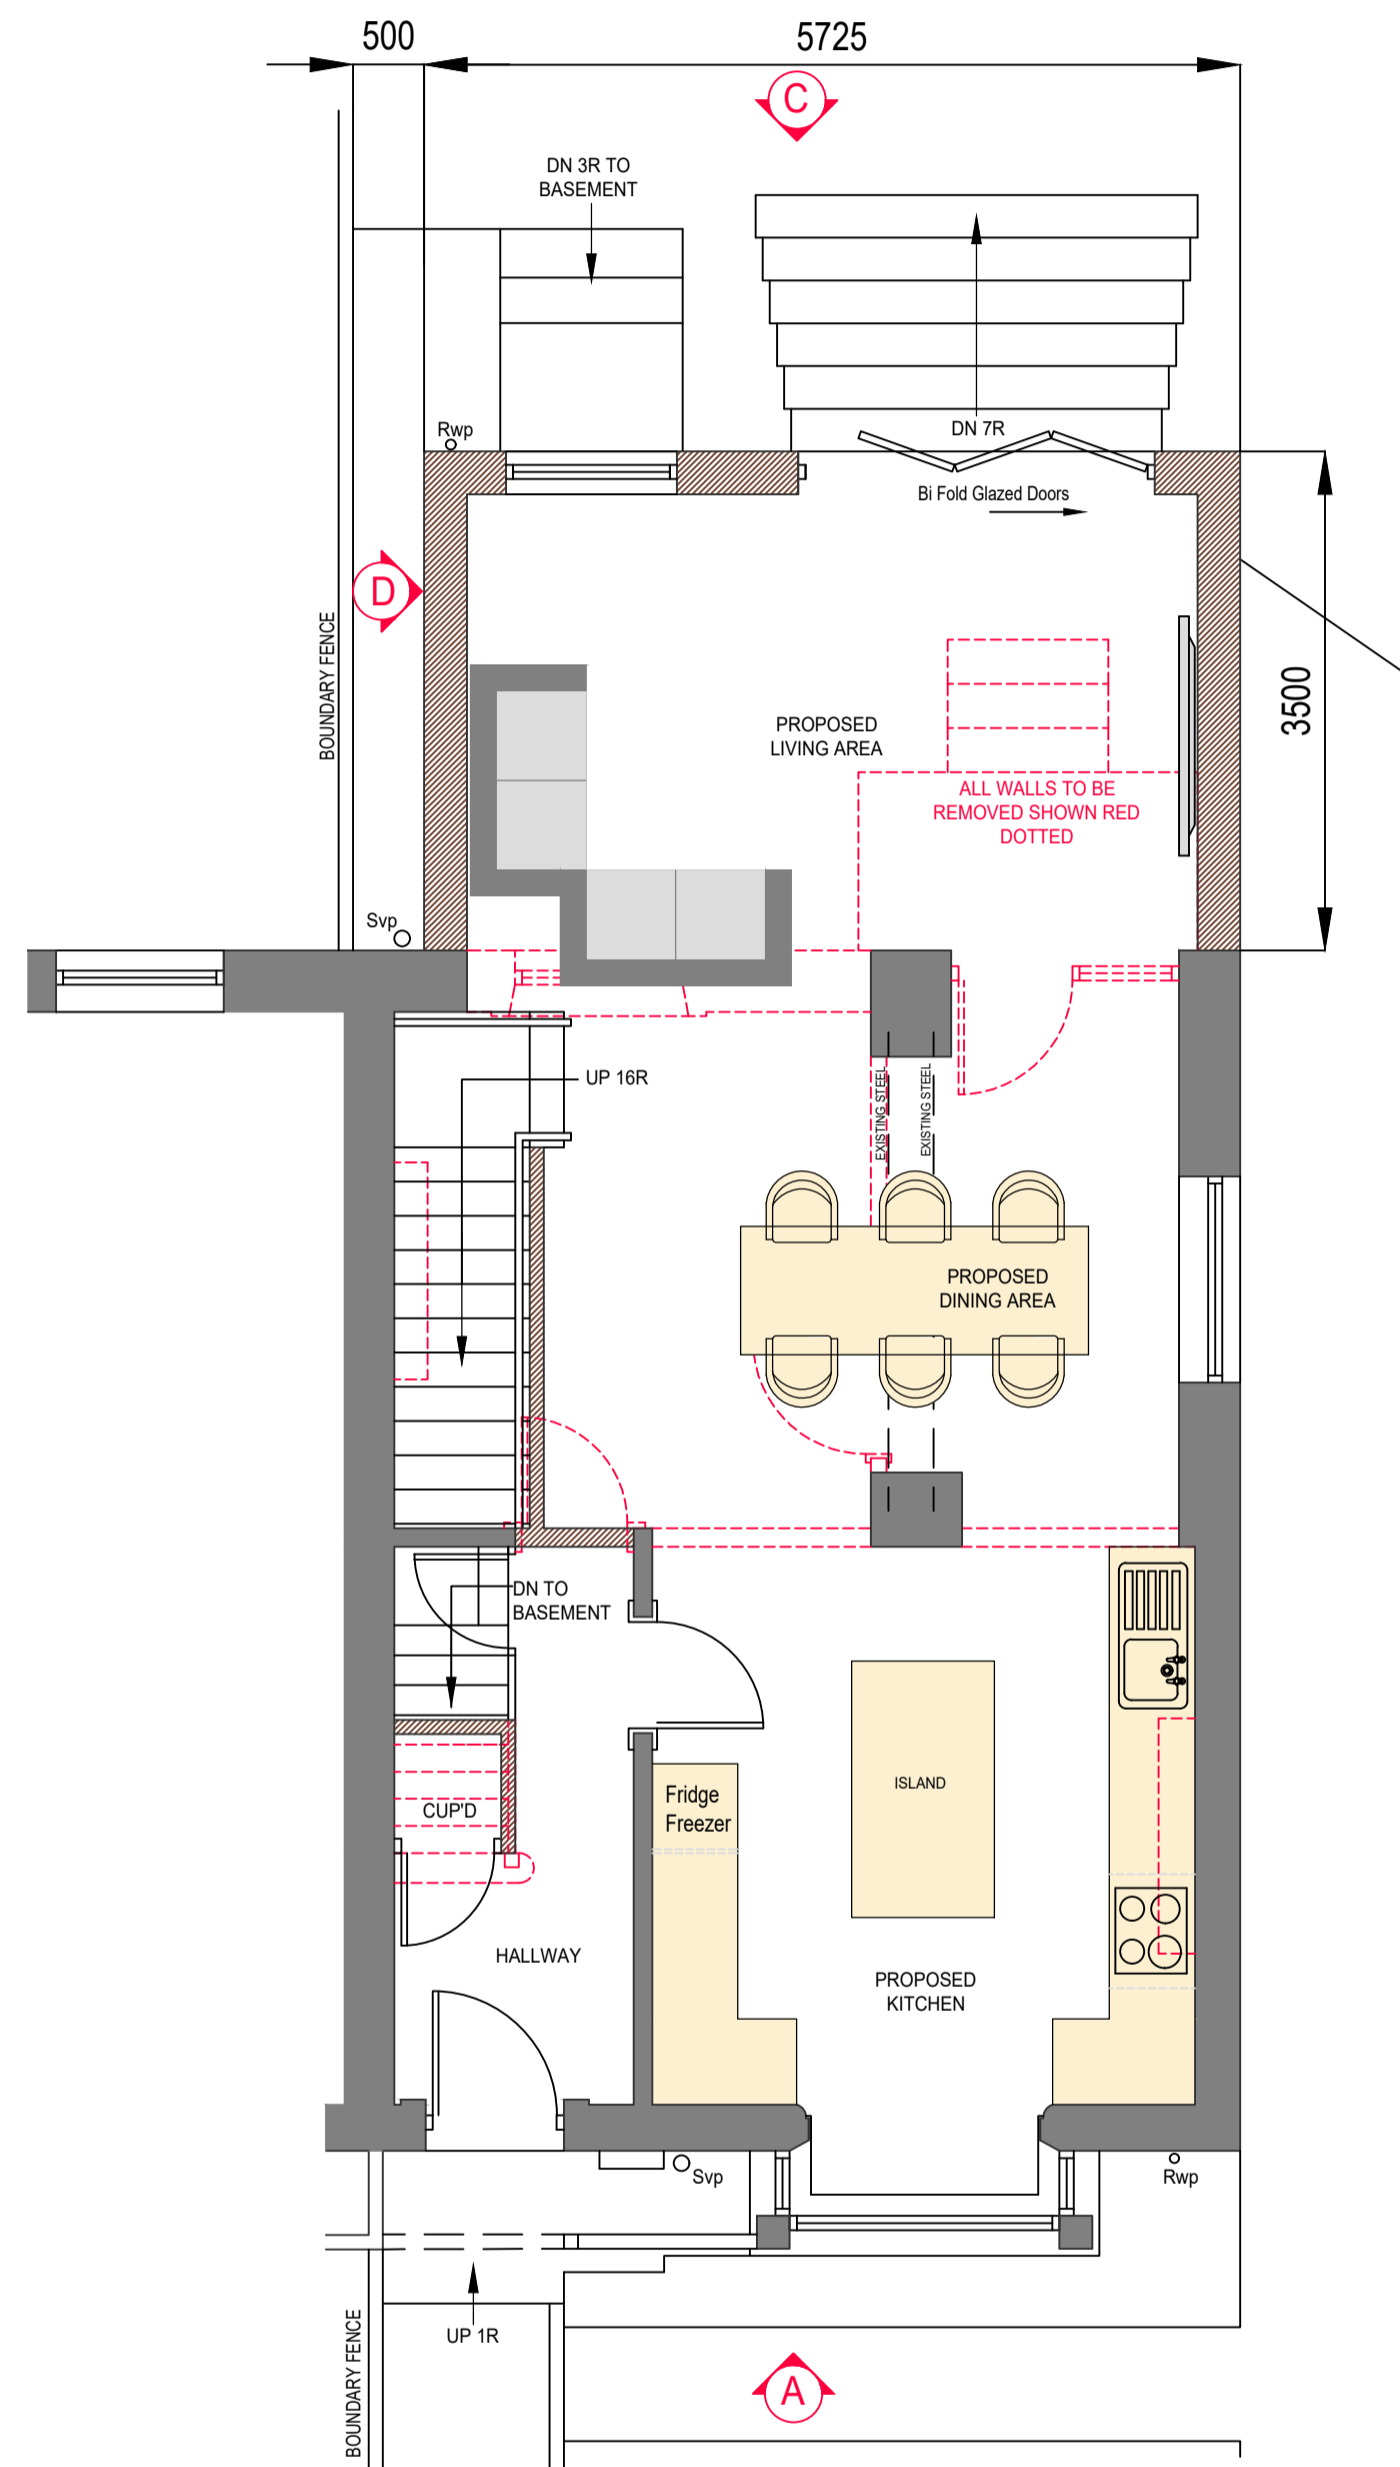

PROPOSED GROUND FLOOR PLAN

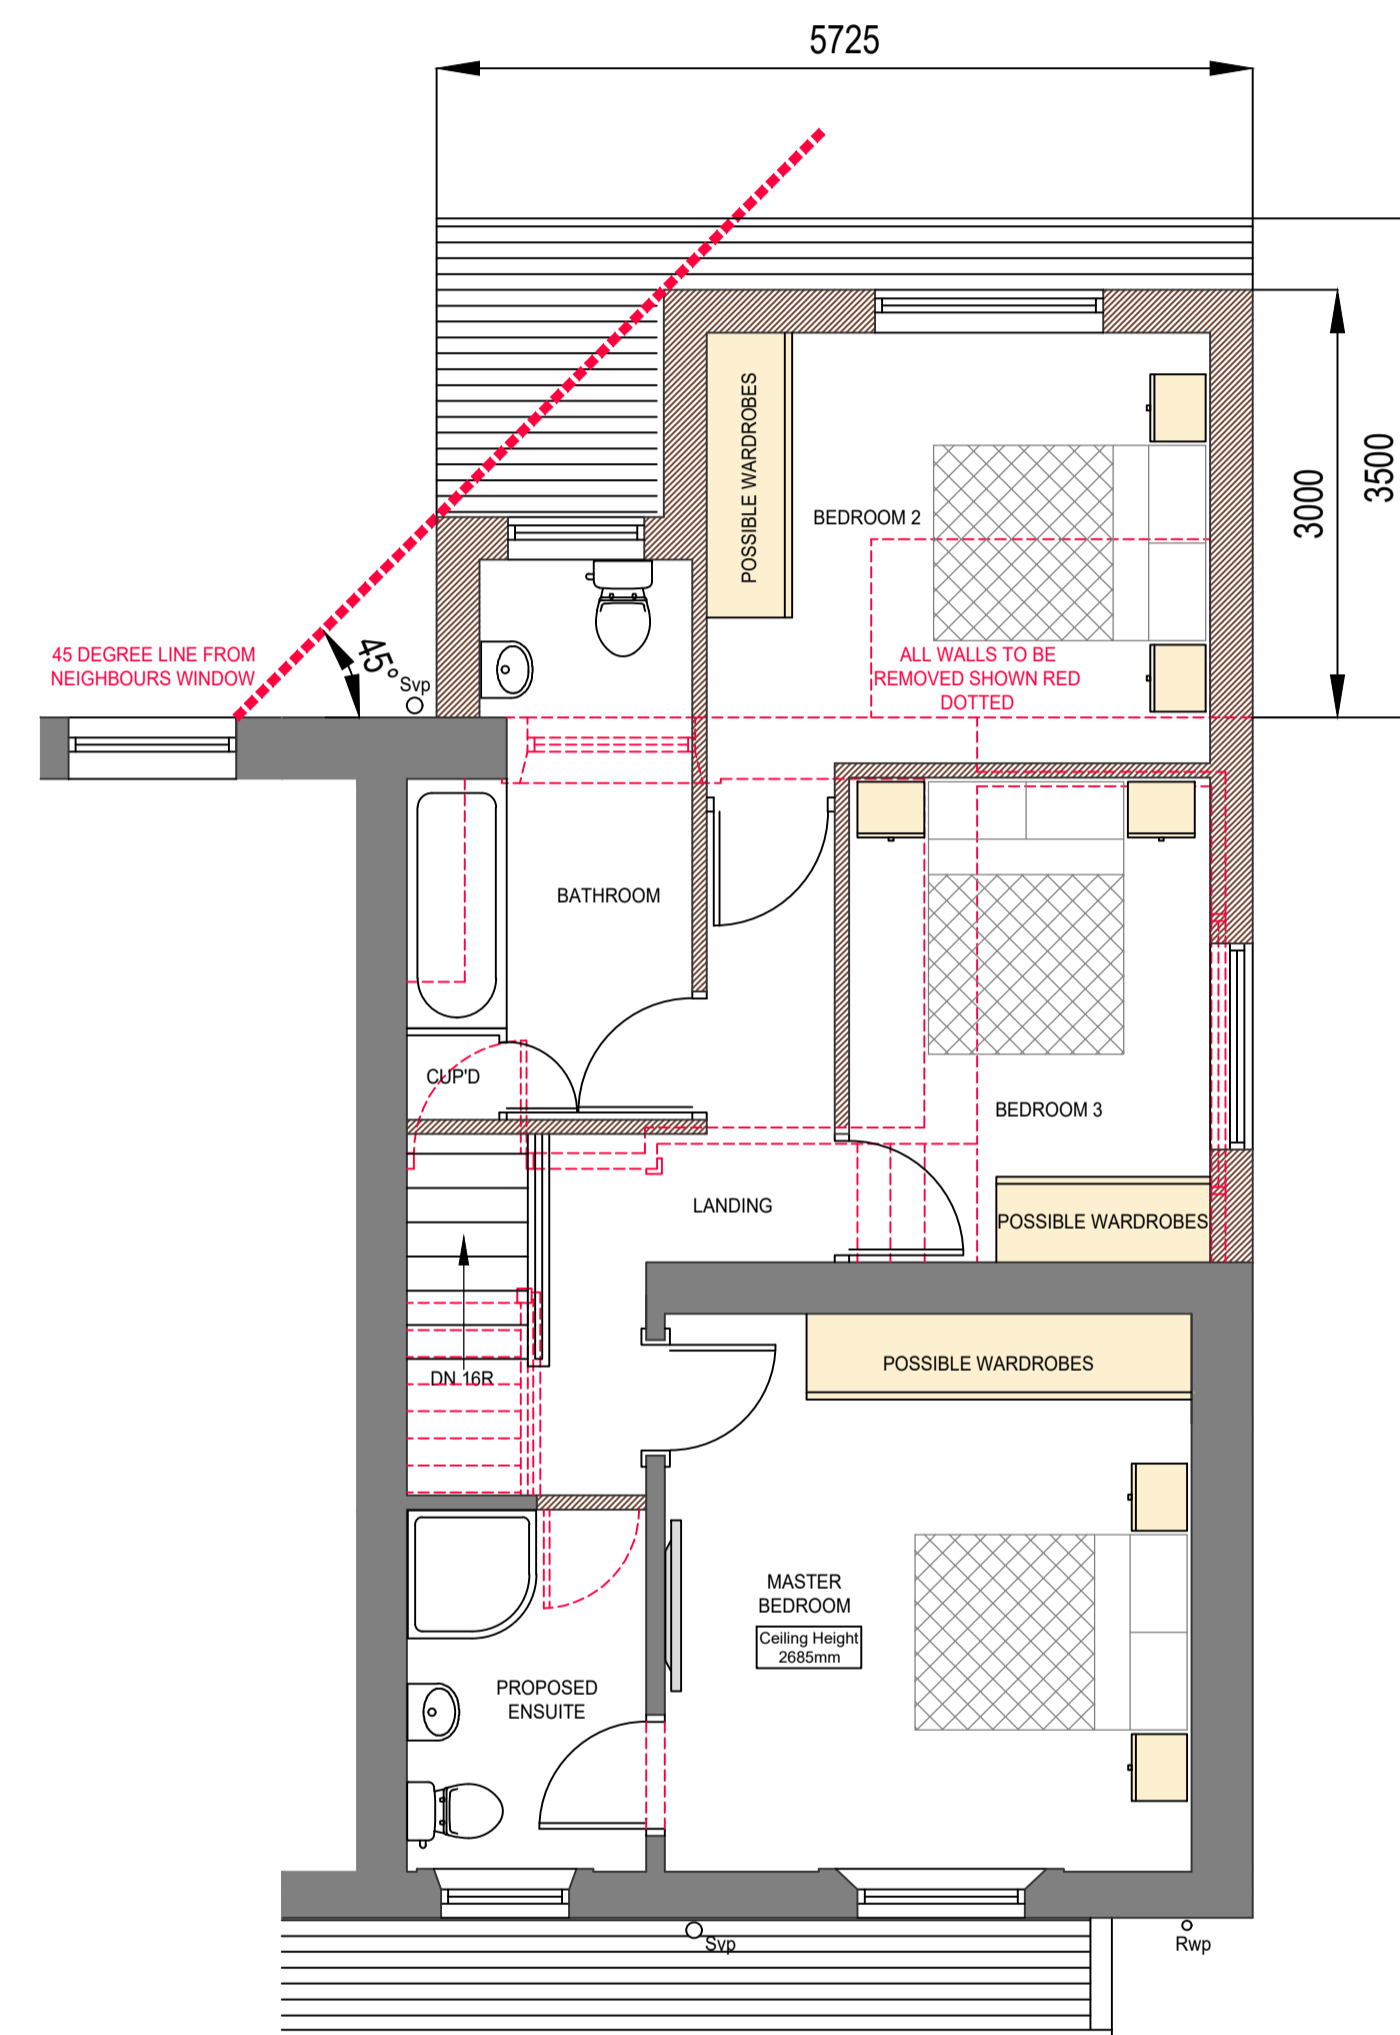

PROPOSED FIRST FLOOR PLAN

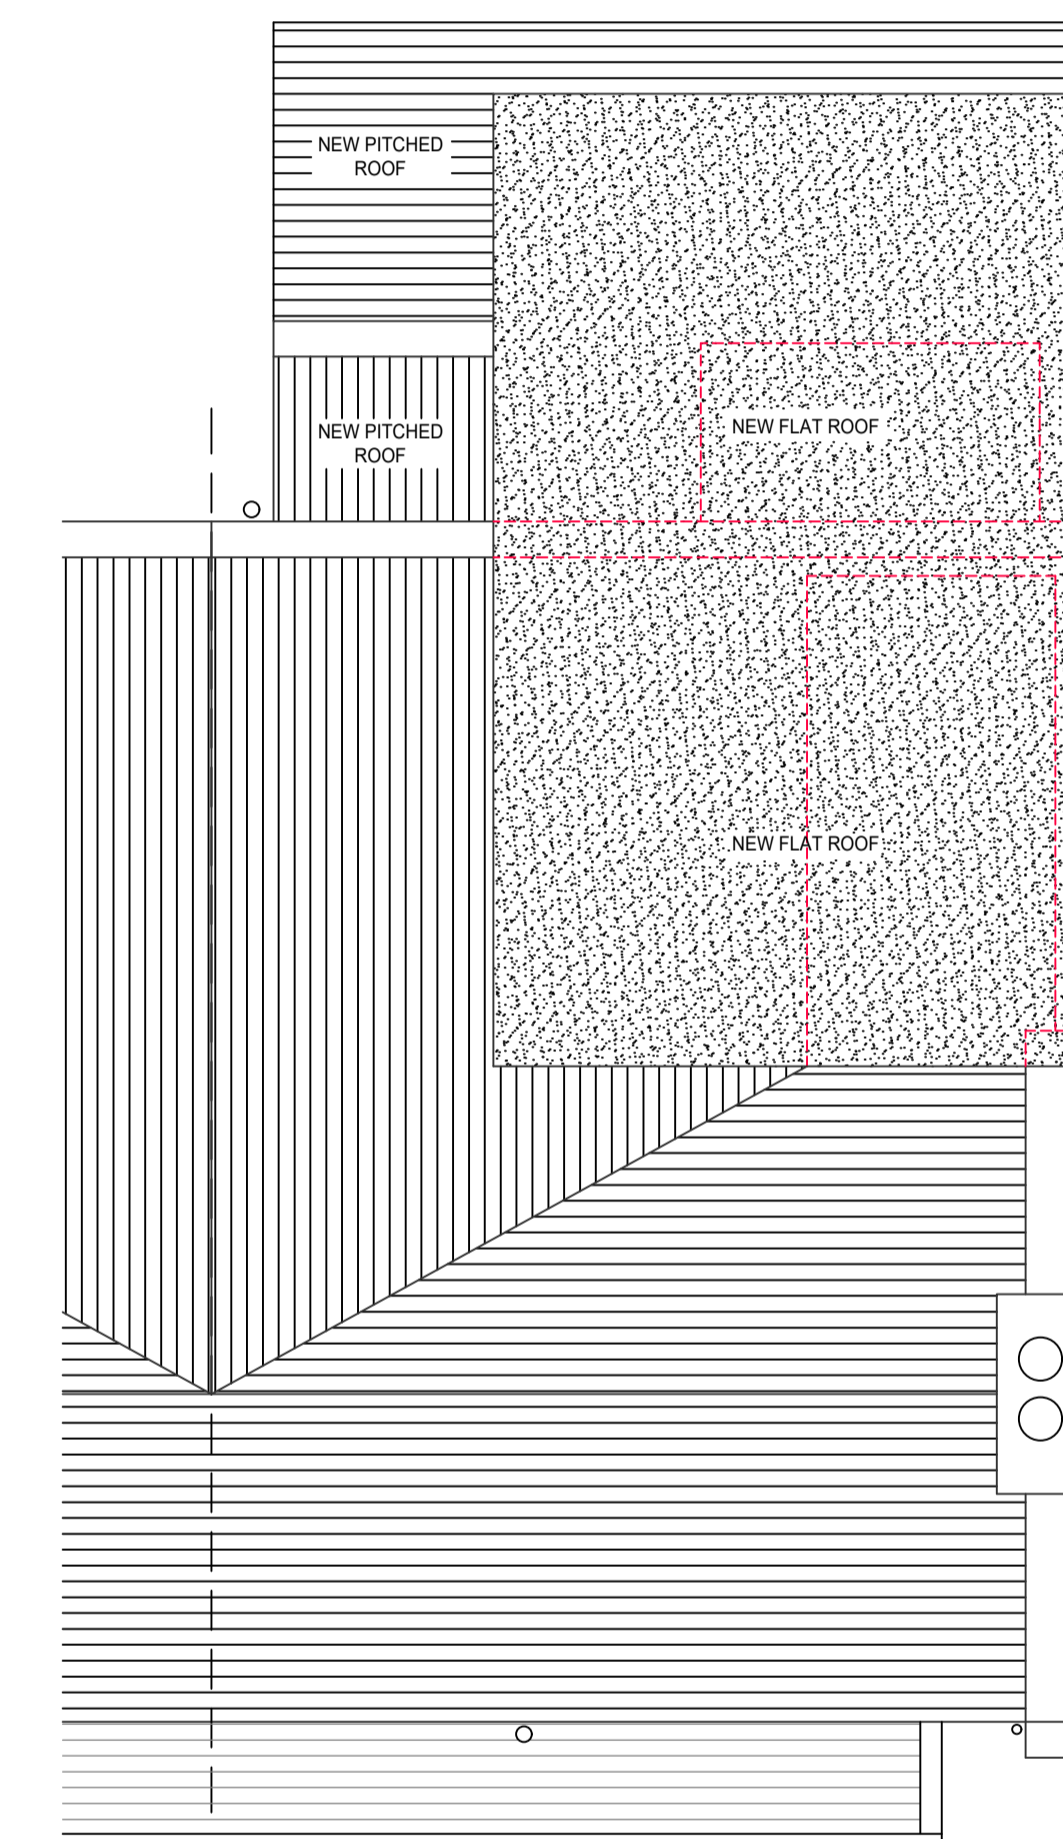

PROPOSED ROOF PLAN

KEY	
	EXISTING WALLS
	NEW WALLS

Revisions	Date	Technician
DO NOT SCALE OFF THIS DRAWING		
Address		
9 GREEN LANE SHELF HALIFAX HX3 7TR		
PROPOSED FLOOR PLANS		
<small>32 Woodlands Crescent, Gomersal, BD13 4SP 07989179027 m.evans@evansarchitectservices.co.uk Find us on Facebook: EVANSARCHITECTSERVICES</small>		
<i>Providing a personal service from concept to completion</i>		
SCALE	A1 @ 1:50	
DATE	OCTOBER 2021	
DRAWN BY	M.EVANS	
DRAWING NO	1117-03	