



THE HOLLOWAY

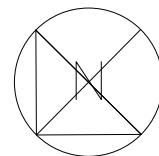


PROPOSED

 


K V B ARCHITECTS
K V B Architects Ltd
 Chartered Architects
 9 High Street
 Tring, Herts
 HP23 5AH
 Tel: +44 (0)1442 824691
 Email: greg@kvbarchitects.co.uk
 www.kvbarchitects.co.uk

CLIENT
Mr & Mrs Valentine
 PROJECT
**Treasures, Drayton Beauchamp,
 Buckinghamshire, HP22 5LS**
 TITLE
Proposed Site Plan


SCALE 1:200 @ A3	DATE 17.02.22
DRAWN OE	CHECKED GB
DRAWING NO.	401
JOB NO. 2019KEjV/gb	REVISION _

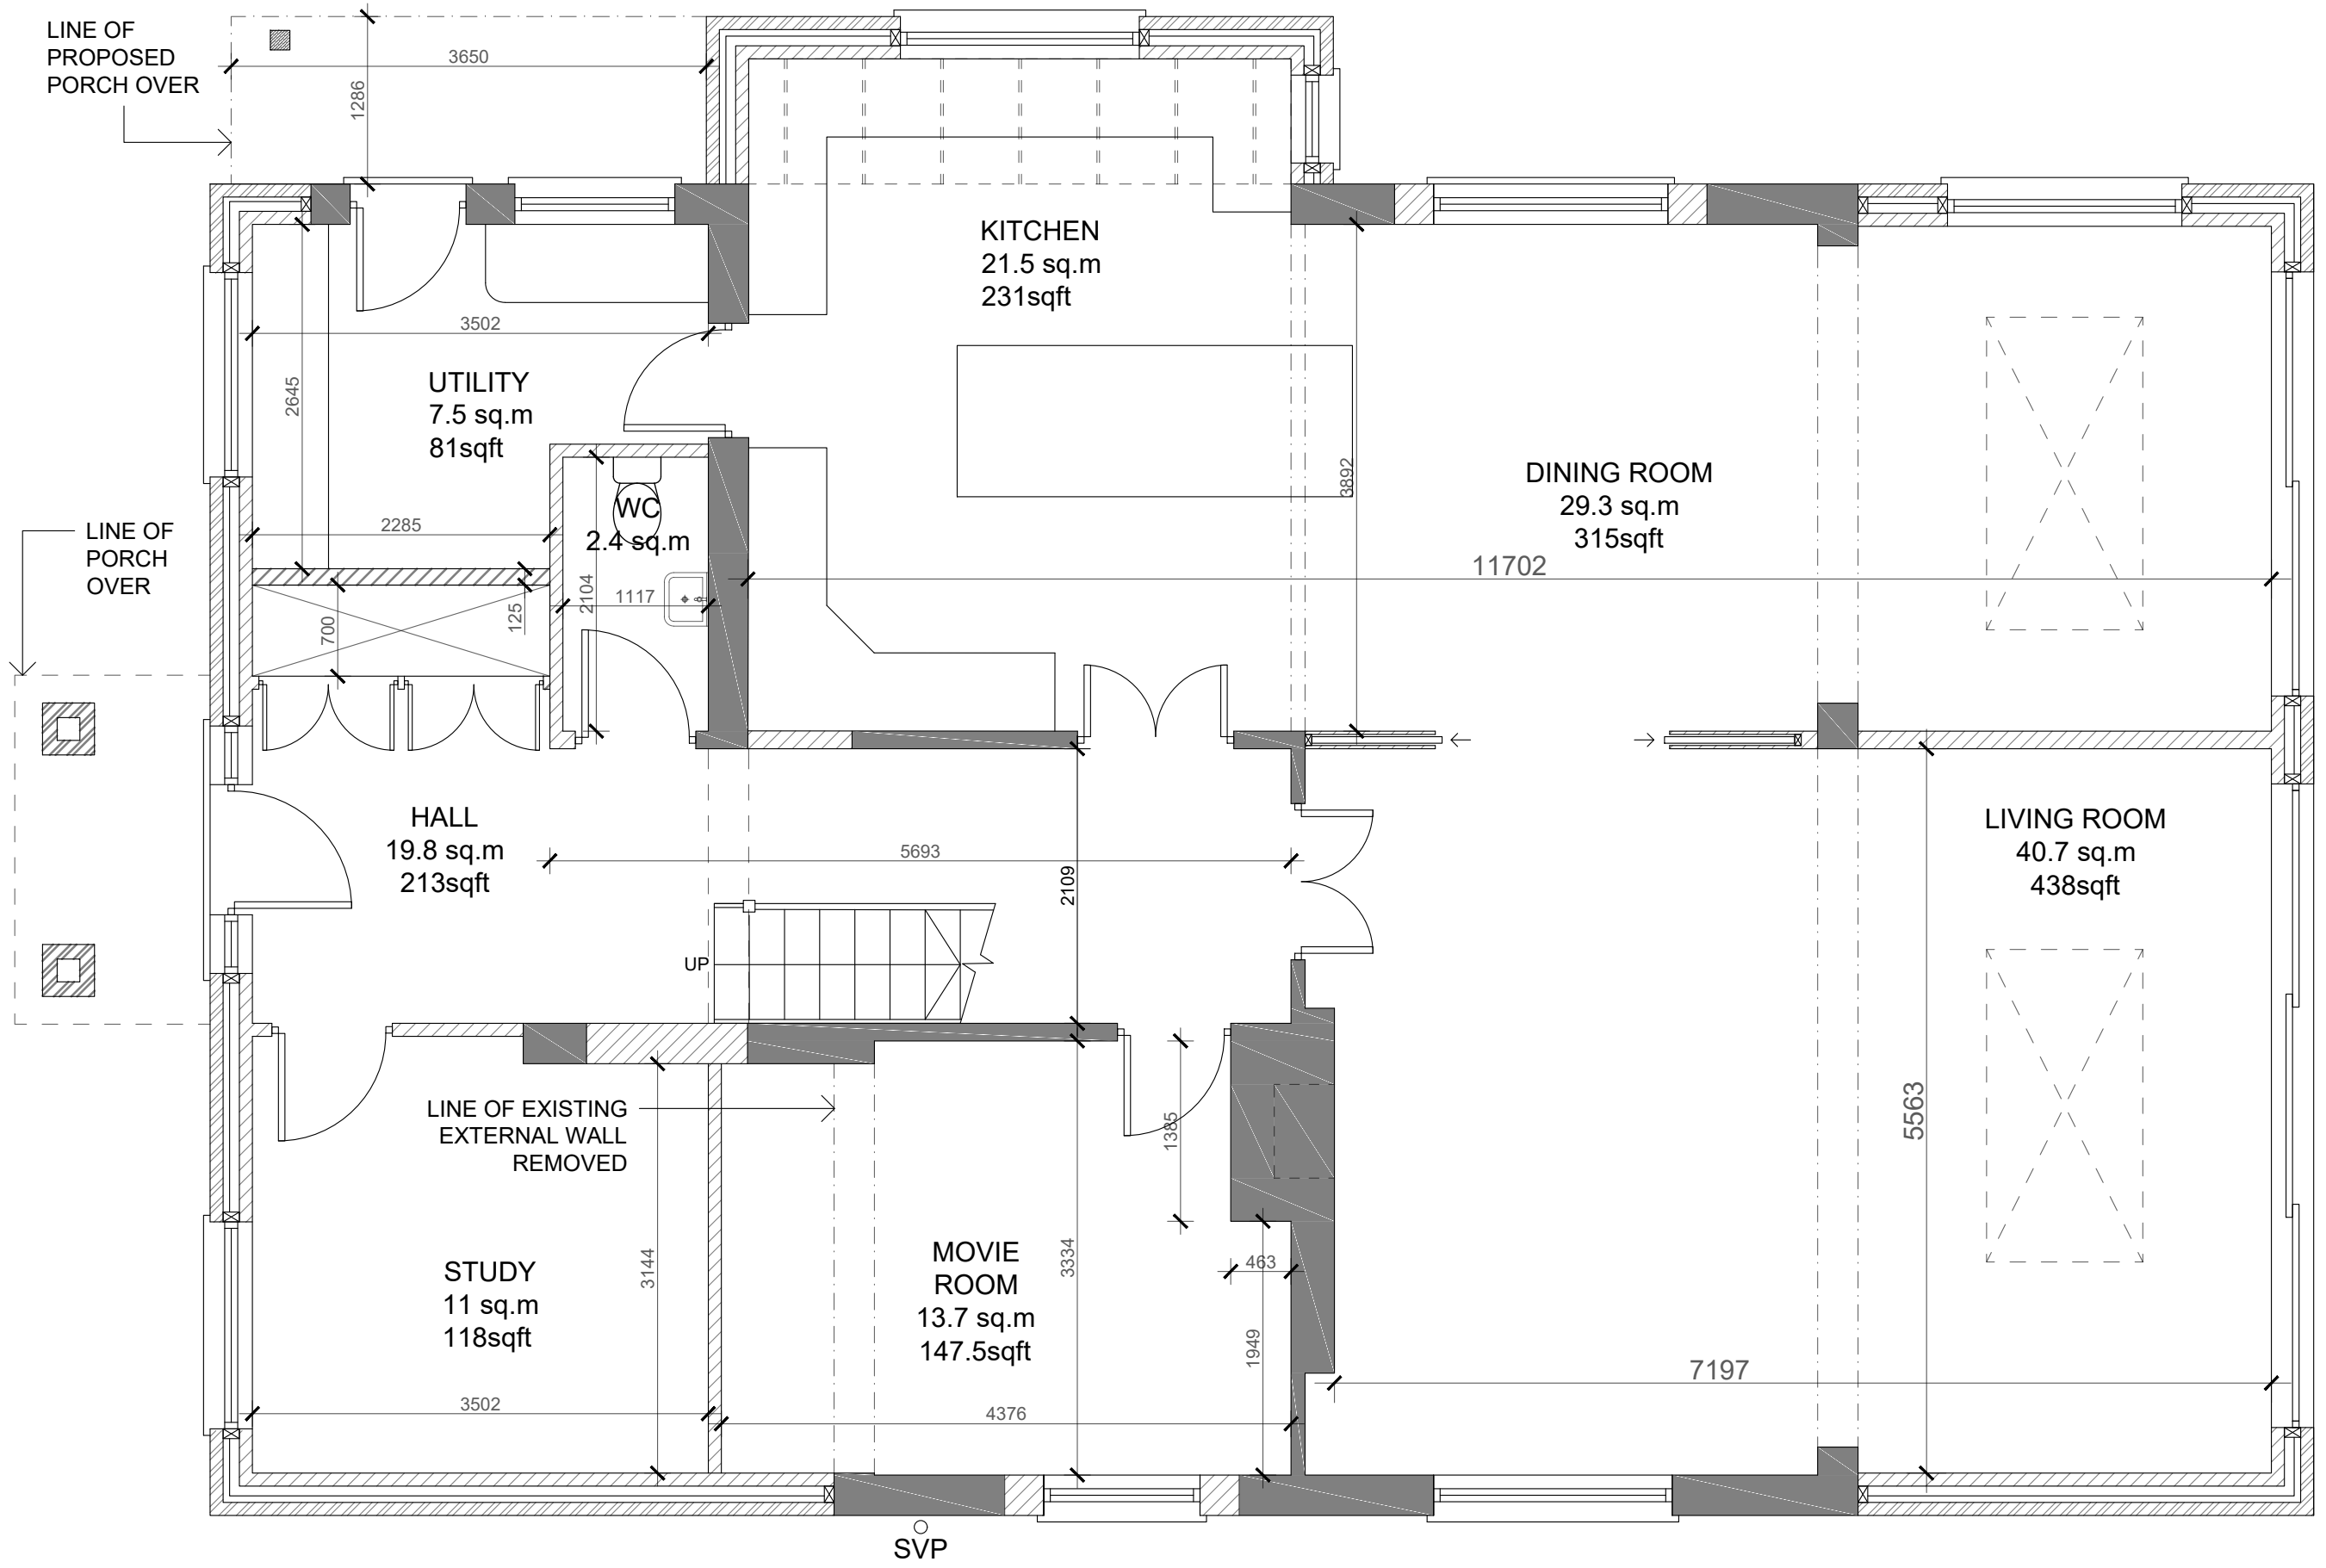



PROPOSED GROUND FLOOR PLAN

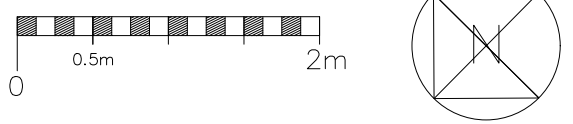

K V B Architects Ltd Chartered Architects 9 High Street Tring, Herts HP23 5AH Tel: +44 (0)1442 824691 Email: greg@kvbarchitects.co.uk www.kvbarchitects.co.uk	CLIENT Mr & Mrs Valentine	SCALE 1:50 @ A3	DATE 17.02.22
	PROJECT Treasures, Drayton Beauchamp, Buckinghamshire, HP22 5LS	DRAWN OE	CHECKED GB
	TITLE Proposed Ground Floor	DRAWING NO. 402	
		JOB NO. 2019KEjV/gb	REVISION _

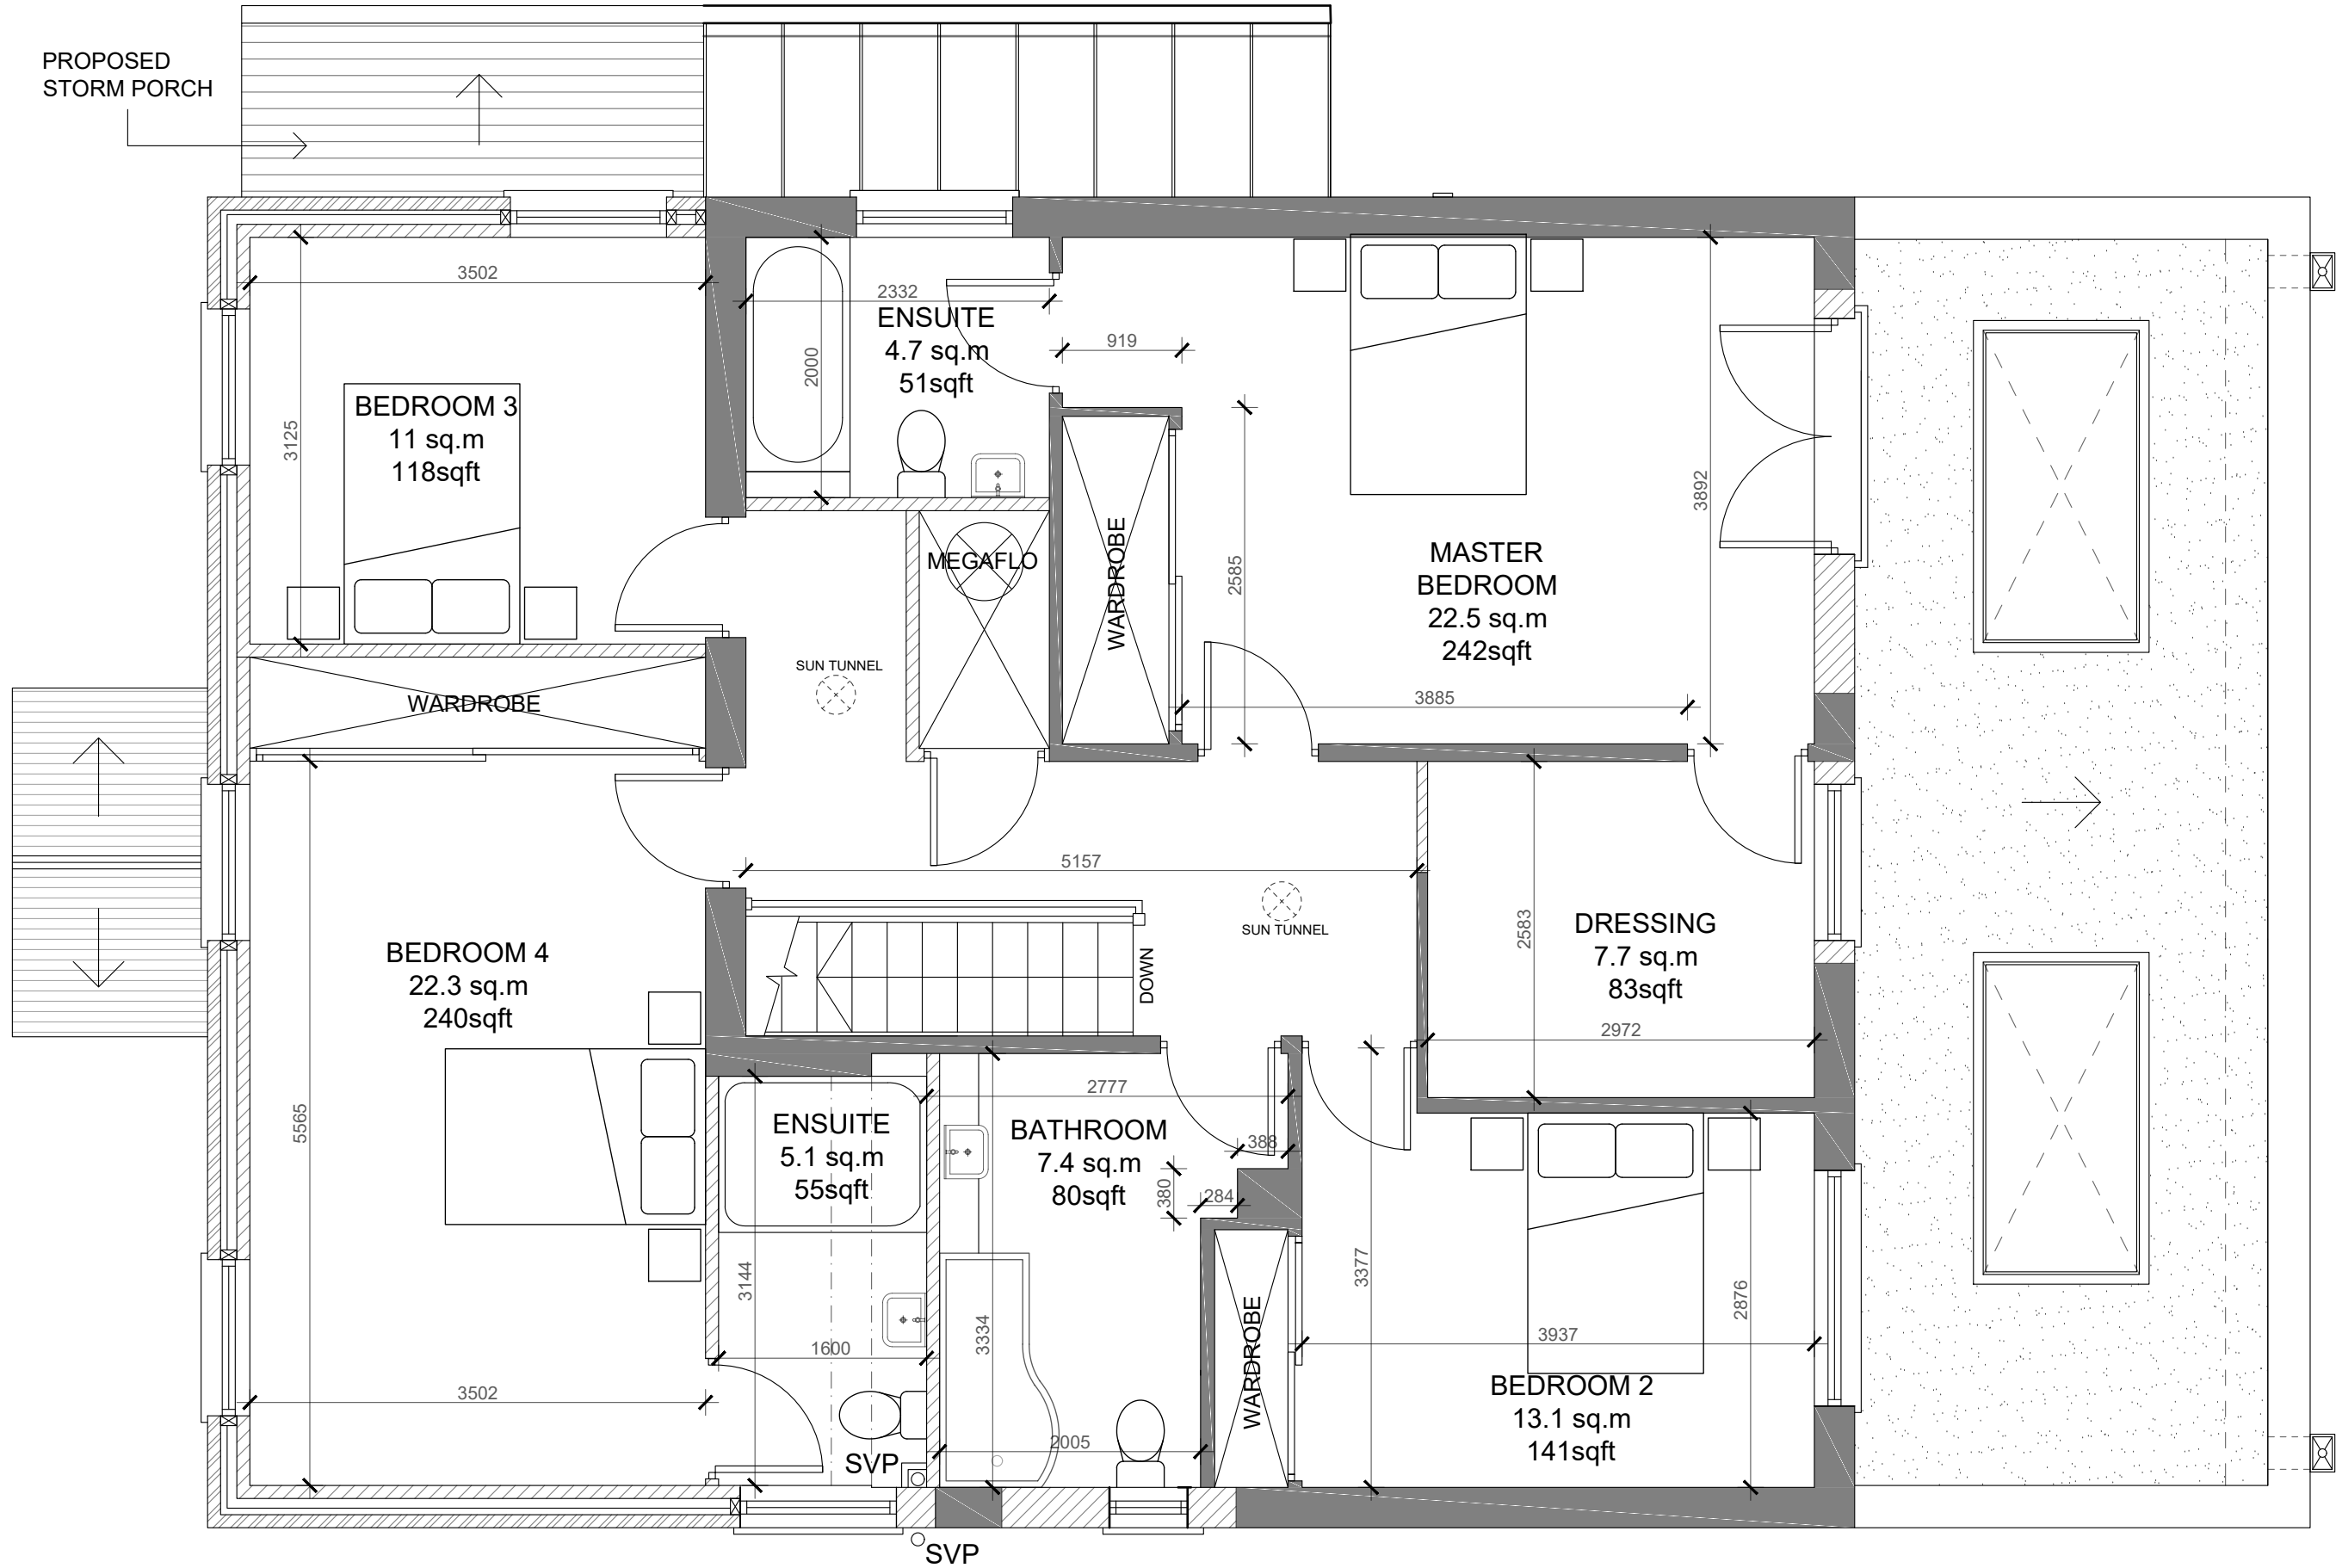

PROPOSED FIRST FLOOR PLAN

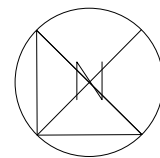 

K V B ARCHITECTS
K V B Architects Ltd
 Chartered Architects
 9 High Street
 Tring, Herts
 HP23 5AH
 Tel: +44 (0)1442 824691
 Email: greg@kvbarchitects.co.uk
 www.kvbarchitects.co.uk


CLIENT
Mr & Mrs Valentine

PROJECT
**Treasures, Drayton Beauchamp,
 Buckinghamshire, HP22 5LS**



TITLE
Proposed First Floor

SCALE 1:50 @ A3	DATE 17.02.22
DRAWN OE	CHECKED GB
DRAWING NO.	403
JOB NO. 2019KEjV/gb	REVISION _

PROPOSED
STORM PORCH

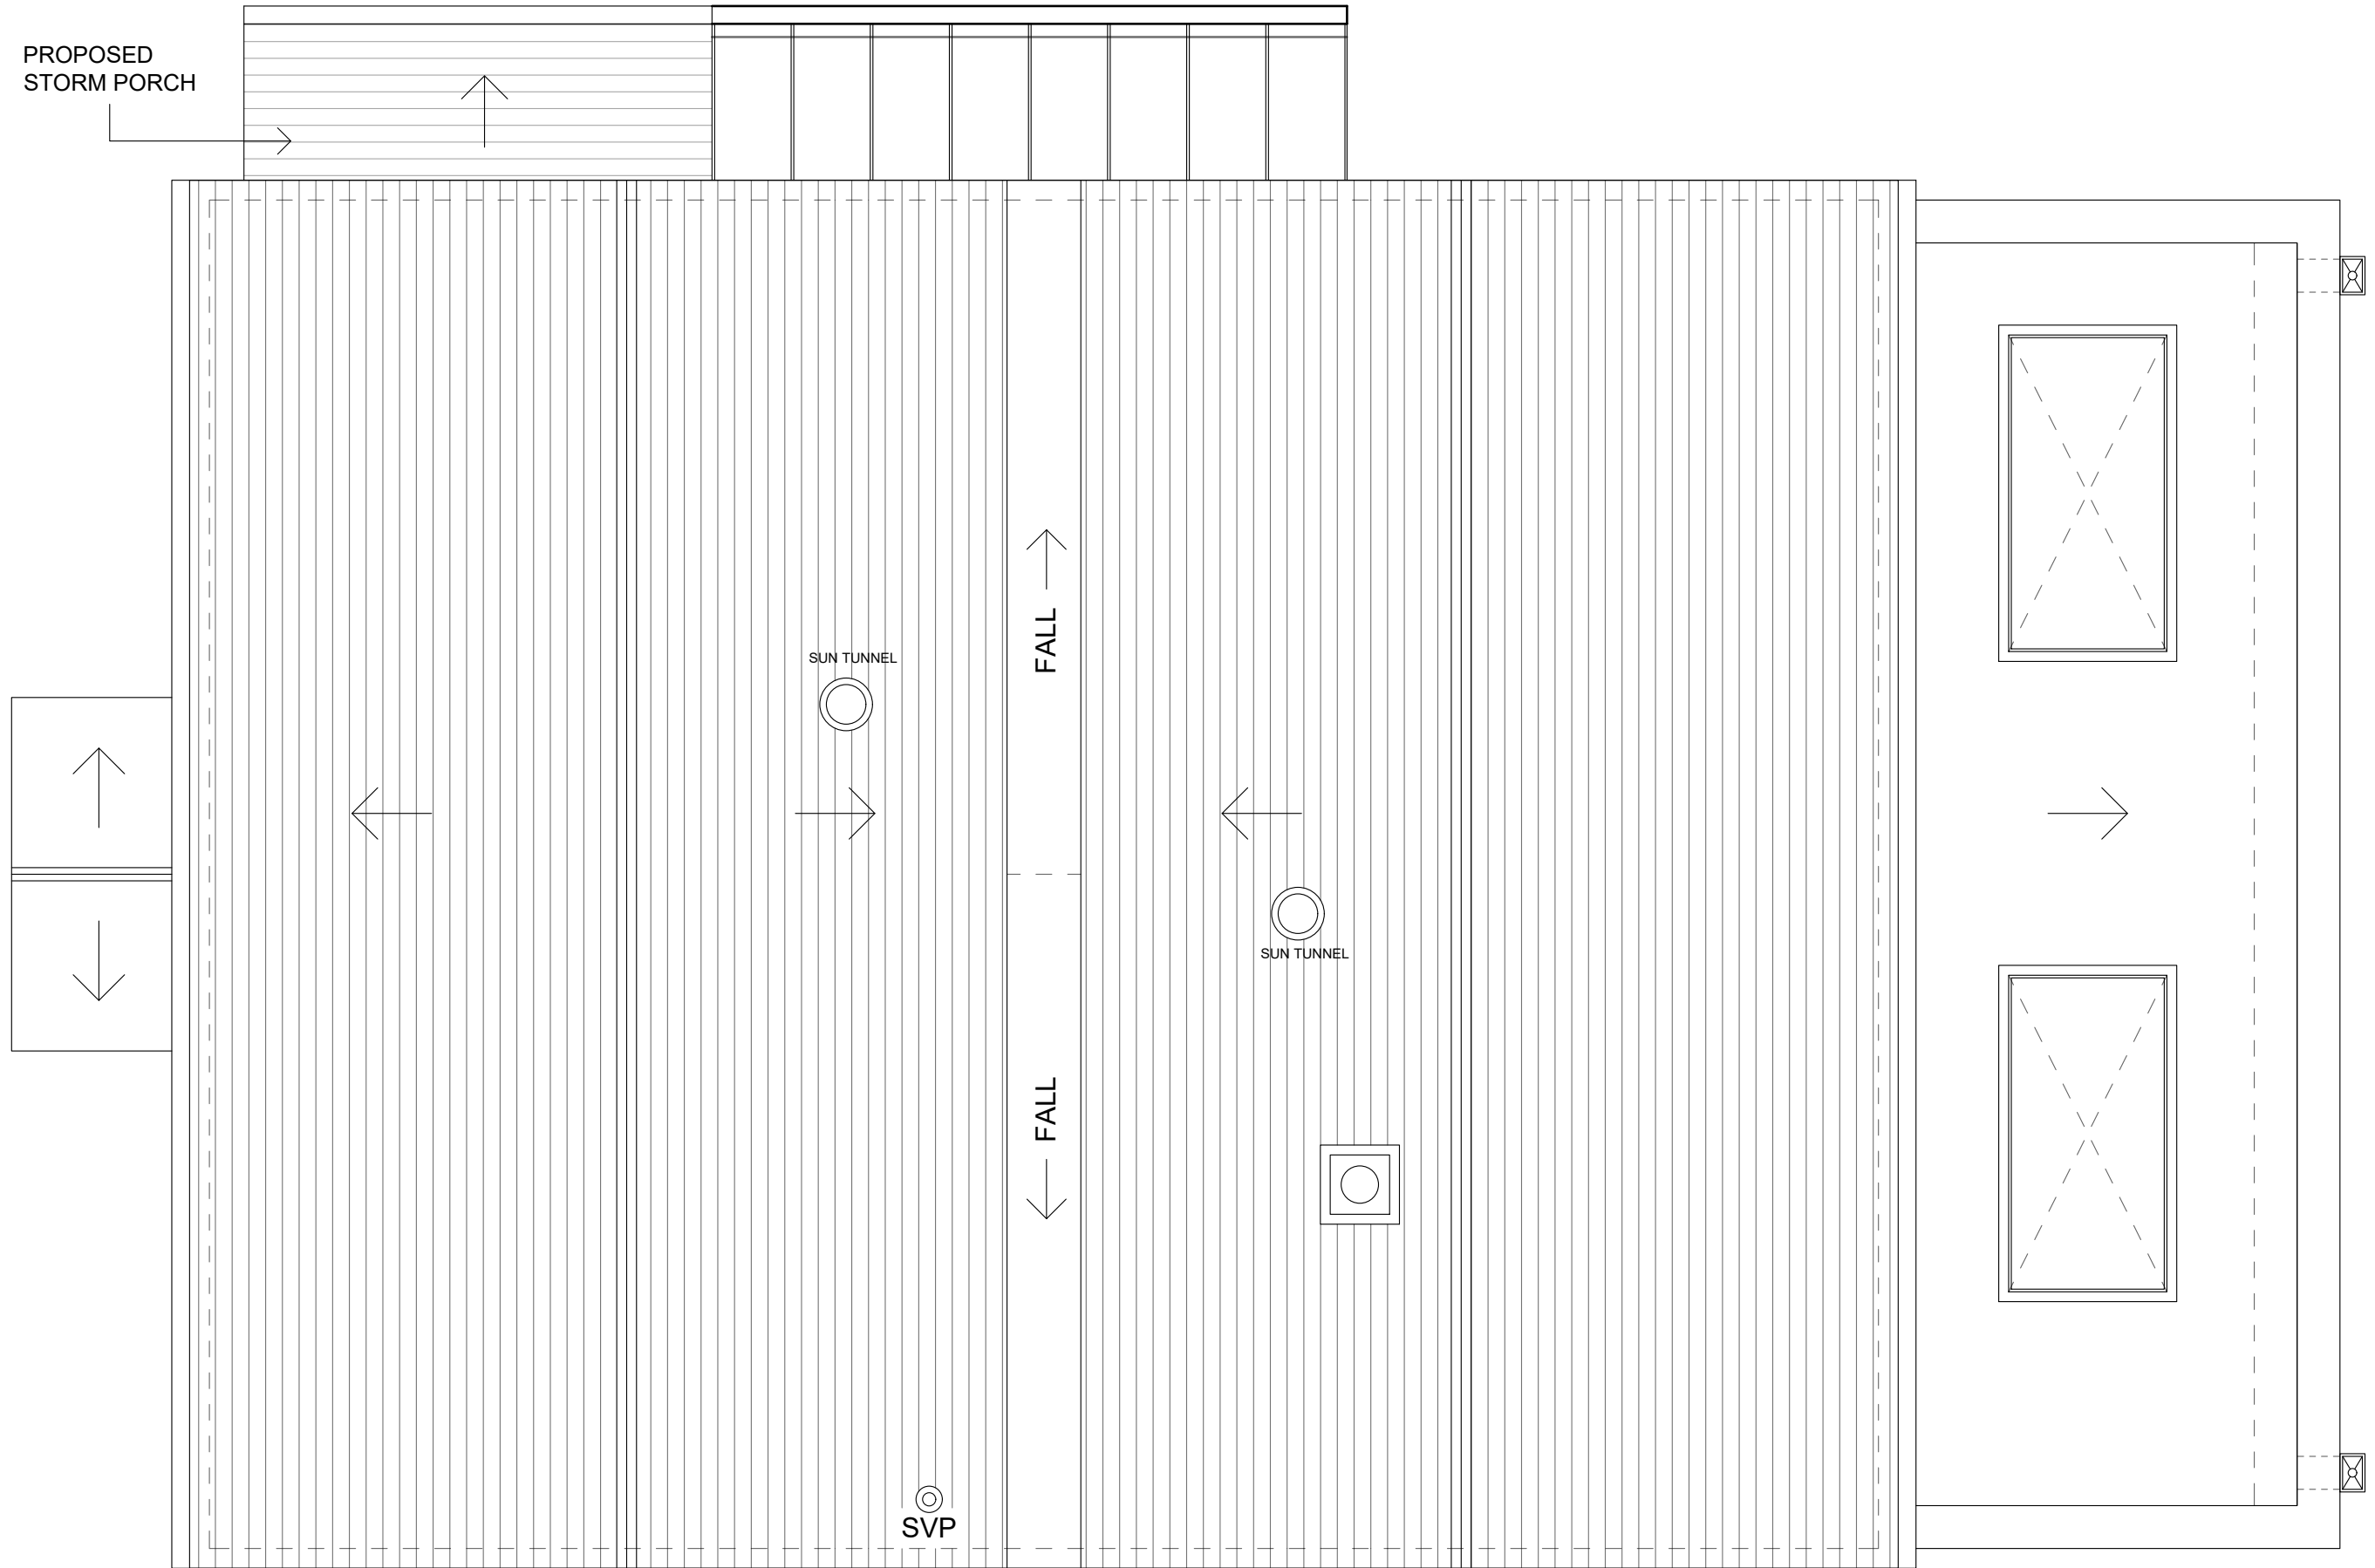


PROPOSED ROOF PLAN

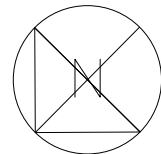 

KVB ARCHITECTS
K V B Architects Ltd
 Chartered Architects
 9 High Street
 Tring, Herts
 HP23 5AH
 Tel: +44 (0)1442 824691
 Email: greg@kvbarchitects.co.uk
 www.kvbarchitects.co.uk

CLIENT
Mr & Mrs Valentine
 PROJECT
**Treasures, Drayton Beauchamp,
 Buckinghamshire, HP22 5LS**
 TITLE
Proposed Roof Plan

SCALE 1:50 @ A3	DATE 17.02.22
DRAWN OE	CHECKED GB
DRAWING NO.	404
JOB NO. 2019KEjVgb	REVISION _

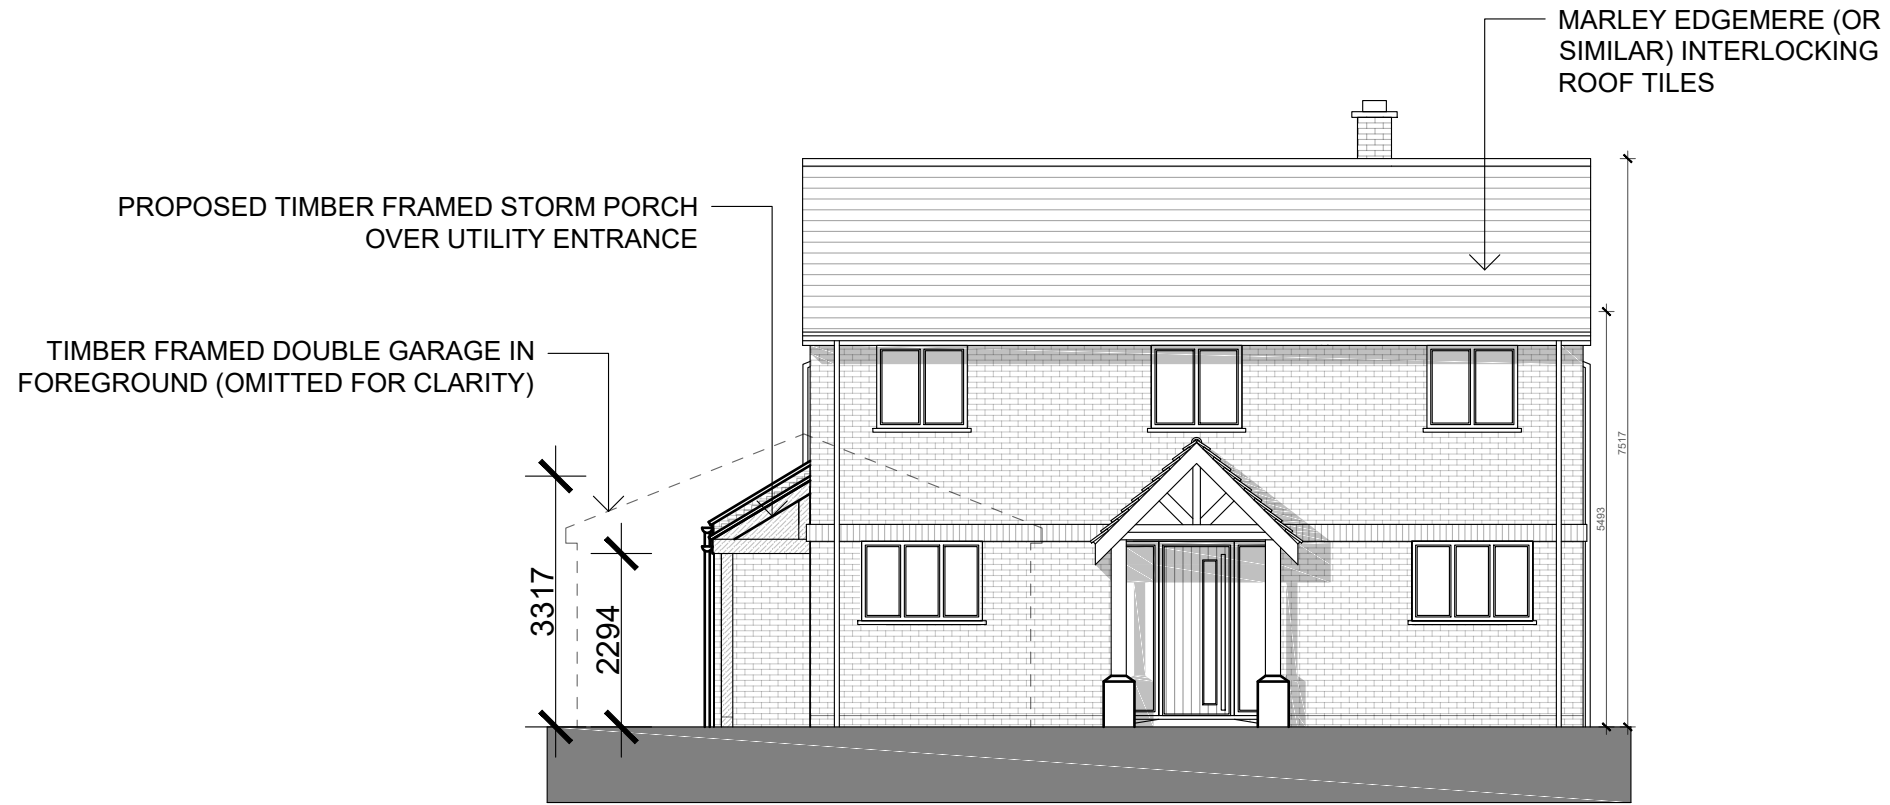


FRONT ELEVATION



REAR ELEVATION

PROPOSED

 


K V B ARCHITECTS
K V B Architects Ltd
 Chartered Architects
 9 High Street
 Tring, Herts
 HP23 5AH
 Tel: +44 (0)1442 824691
 Email: greg@kvbarchitects.co.uk
 www.kvbarchitects.co.uk

CLIENT
Mr & Mrs Valentine
 PROJECT
**Treasures, Drayton Beauchamp,
 Buckinghamshire, HP22 5LS**
 TITLE
Proposed Elevations

SCALE 1:100 @ A3	DATE 17.02.22
DRAWN OE	CHECKED GB
DRAWING NO.	405
JOB NO. 2019KEjV/gb	REVISION _




SIDE (NORTH WEST) ELEVATION

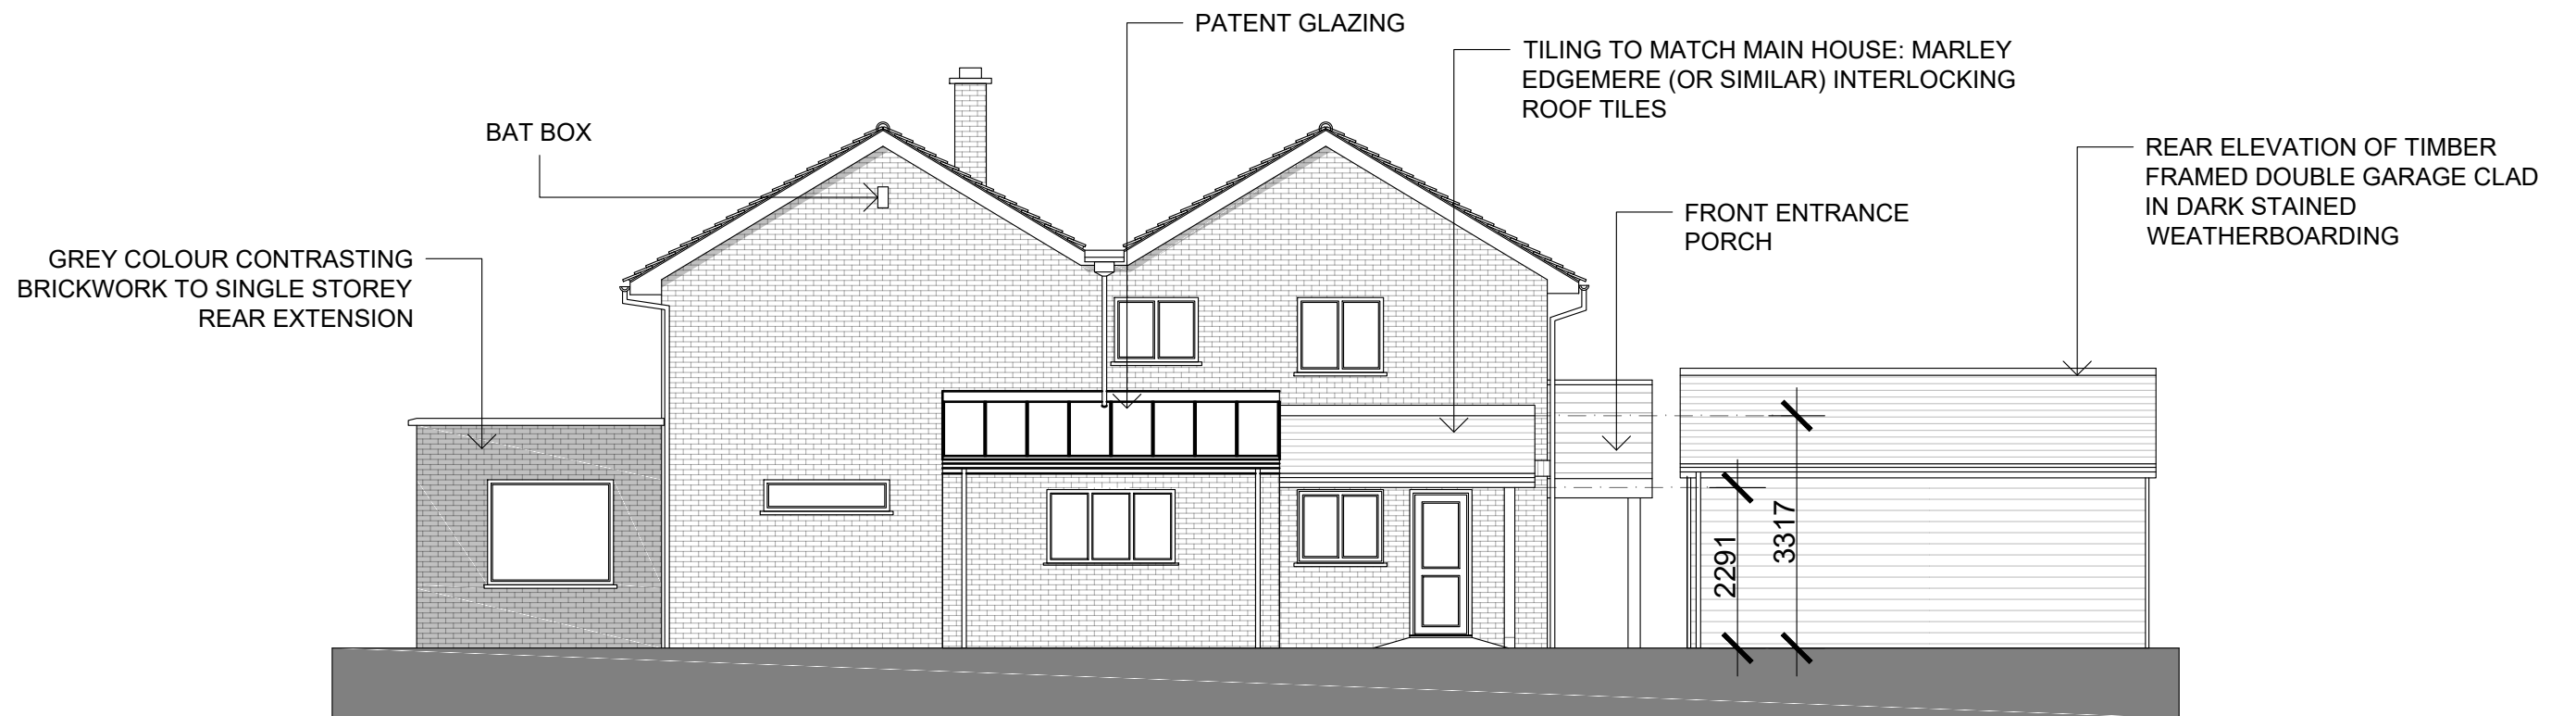

SIDE (SOUTH EAST) ELEVATION

PROPOSED

 

K V B ARCHITECTS
K V B Architects Ltd
 Chartered Architects
 9 High Street
 Tring, Herts
 HP23 5AH
 Tel: +44 (0)1442 824691
 Email: greg@kvbarchitects.co.uk
 www.kvbarchitects.co.uk

CLIENT
Mr & Mrs Valentine
 PROJECT
**Treasures, Drayton Beauchamp,
 Buckinghamshire, HP22 5LS**
 TITLE
Proposed Elevations

SCALE 1:100 @ A3	DATE 17.02.22
DRAWN OE	CHECKED GB
DRAWING NO.	406
JOB NO. 2019KEjV/gb	REVISION _